




FRONT ELEVATION 1:100

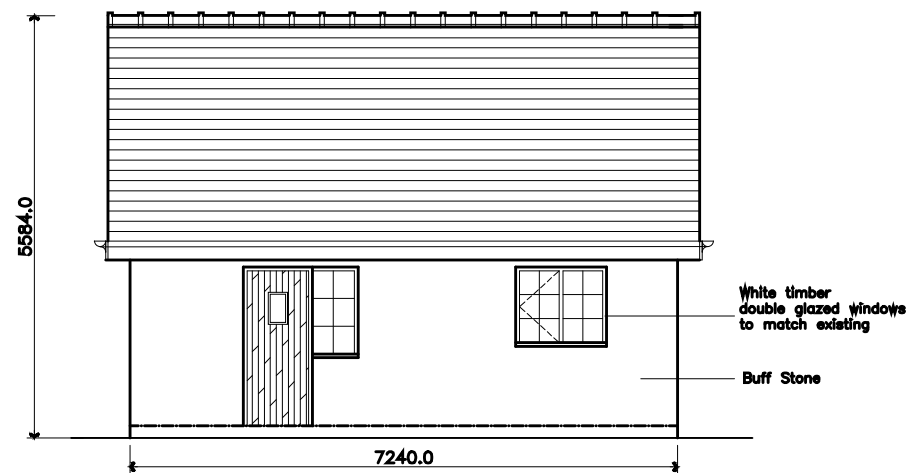

SIDE ELEVATION 1:100

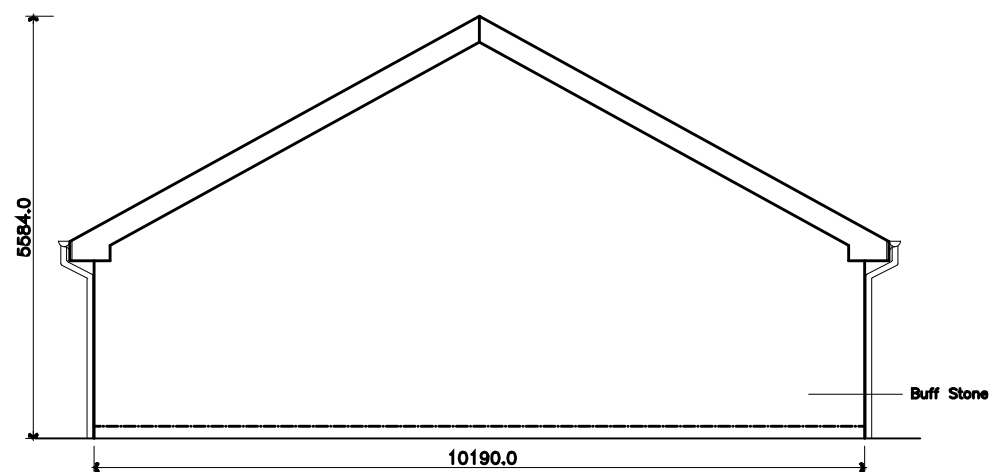

REAR ELEVATION 1:100

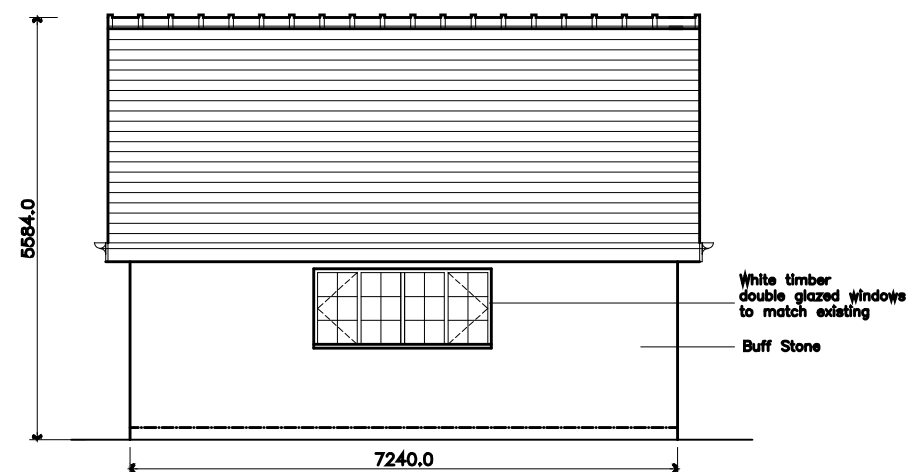

SIDE ELEVATION 1:100

PROPOSED DETACHED GARAGE
 OLD HALL HOUSE,
 OLD HALL LANE, PLEASINGTON,
 BLACKBURN.

PADDLE HOMES LTD,
 45 PRESTON NEW ROAD,
 BLACKBURN,
 LANCS, BB2 6AE
 TEL 01254 265550

SCALE 1:100-1:200-A3
 DRG NO OHG 01
 DRAWN SAB