



PROPOSED ELEVATION TO ROAD

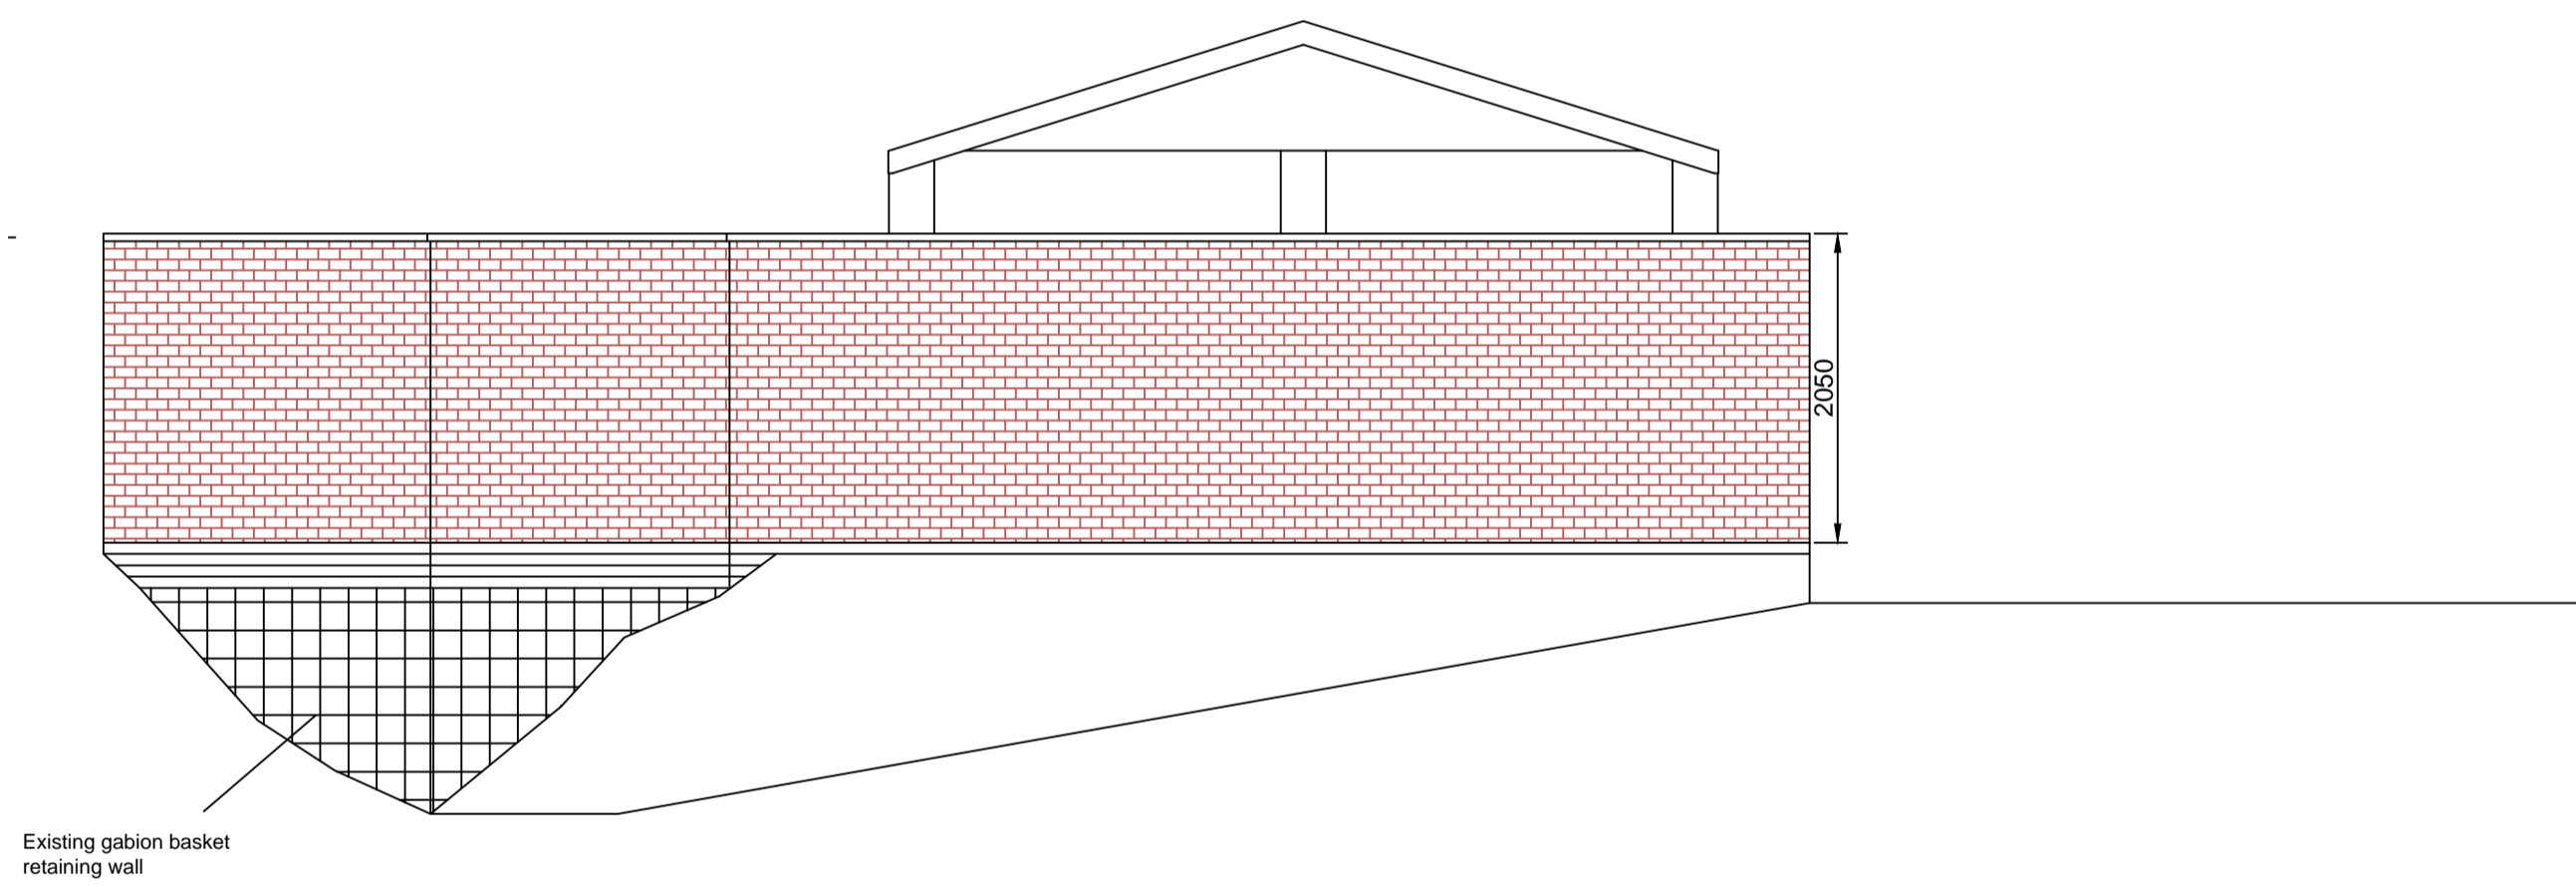


PROPOSED REAR ELEVATION

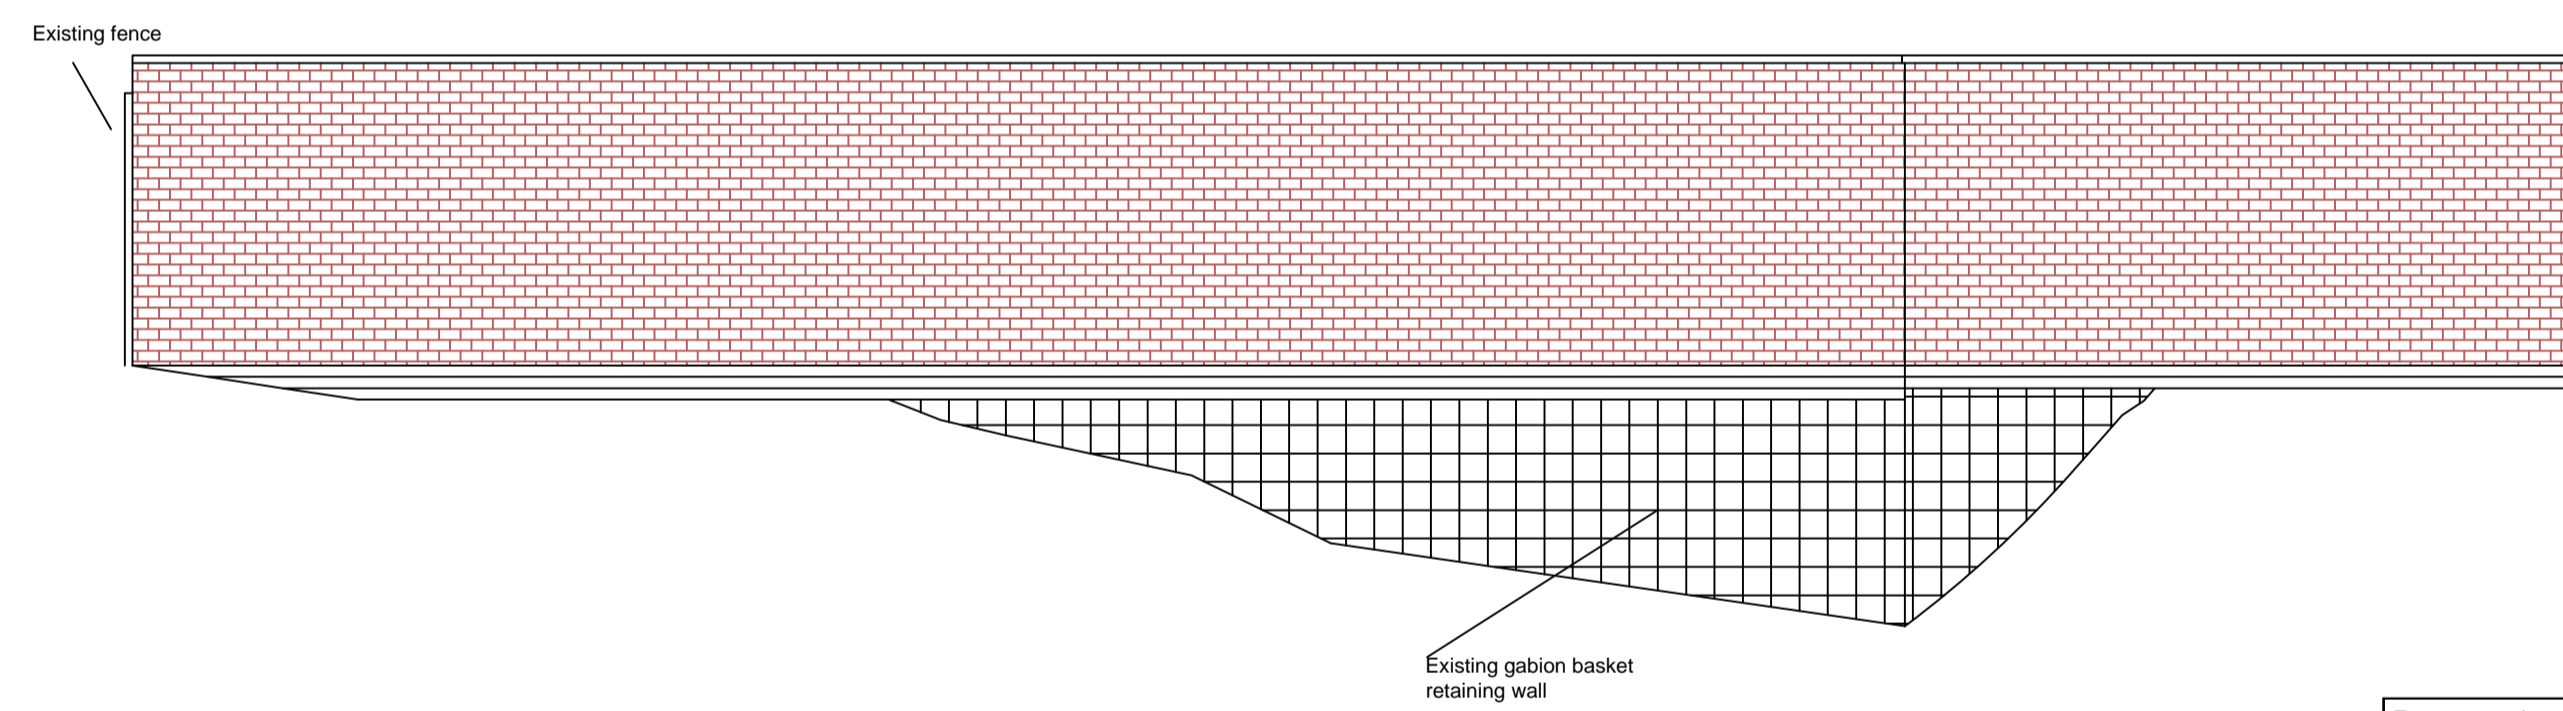


PROPOSED ELEVATION FROM GARAGE SITE



EXISTING ELEVATION TO ROAD

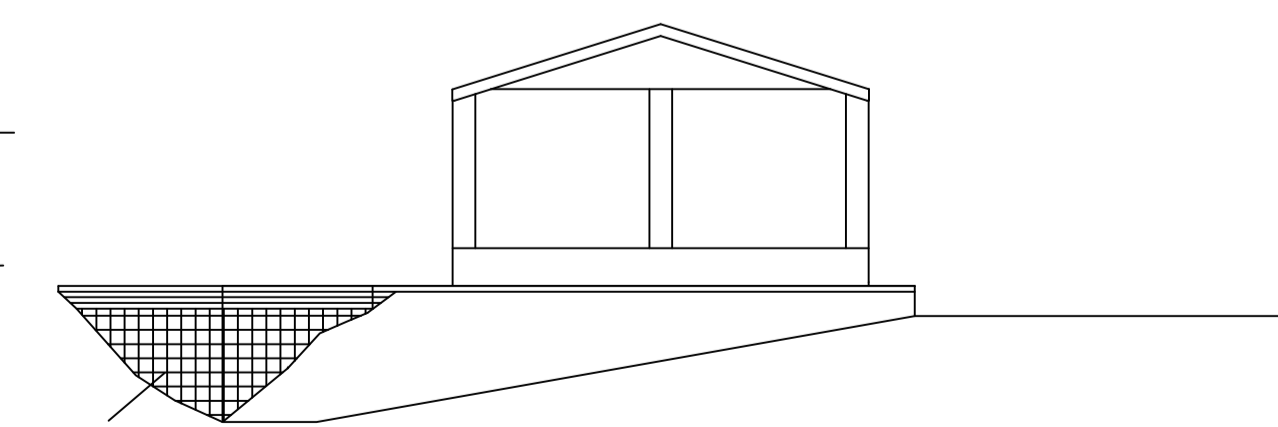

EXISTING REAR ELEVATION

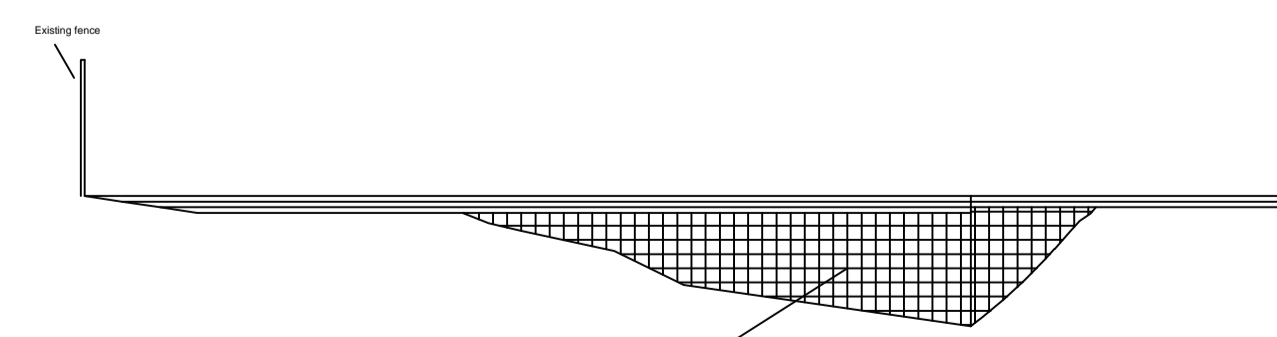

EXISTING ELEVATION FROM GARAGE SITE

Proposed garden wall at :	
74 Snape Street Darwen BB3 1EW	
CLIENT:	Mr F Ponti
DATE:	December 2017
SCALE:	1:50 & 1:100 @ A1
DWG No:	
L.A:	
AMENDMENTS:	DATE:
ENTWISTLE DESIGN SERVICES	
7 Edgefield Astley Village Chorley PR7 1XH	Tel:01257 274976 E-Mail entwistledesign@aol.com