
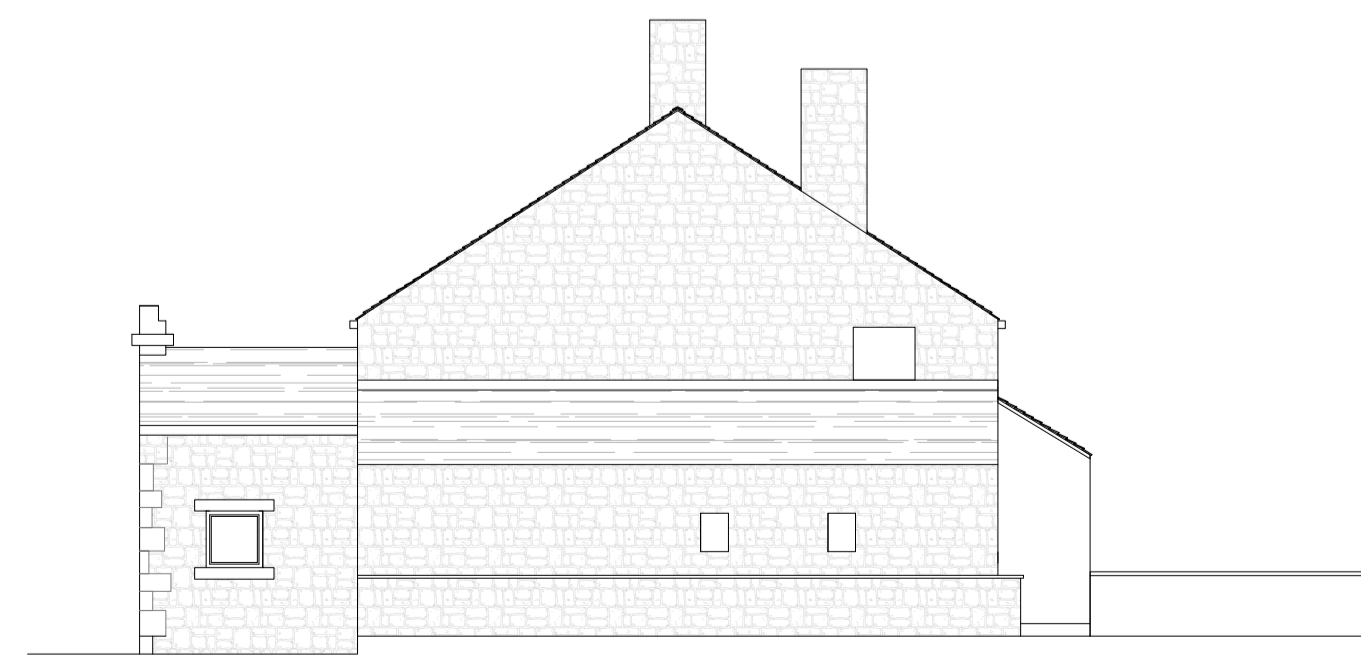


EXISTING SITE PLAN
SCALE 1:250

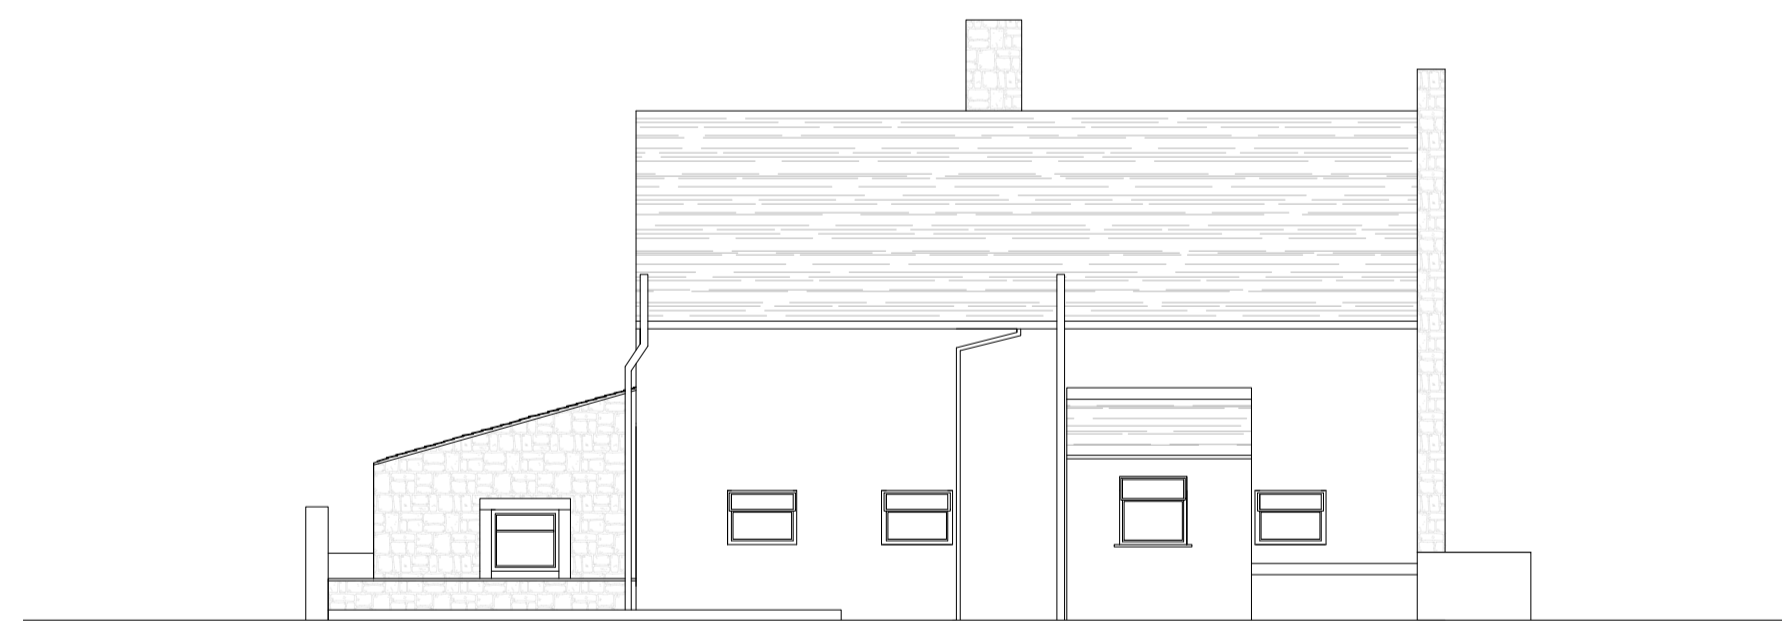

Title: Existing floor layouts and elevations
Client: Mr Fielding

scale: Refer to drawing
date: August 17
drawn: BM
dwg no: 1708-01-01
rev: orig

modulus
architecture ■ surveying ■ restoration
23 Gleneagles Drive Brockhall Village
Blackburn BB6 8BF
01254 240865 / 07975 652903
enquiry@modulusassociates.co.uk