

EXISTING PLANS & ELEVATIONS

CUCKOLDMANS FARM, BLACKSNAPE, DARWEN, LANCASHIRE, BB3 3PP



1 North east elevation
1 : 200




2 North west elevation
1 : 200




3 South west elevation
1 : 200





4 South east elevation
1 : 200

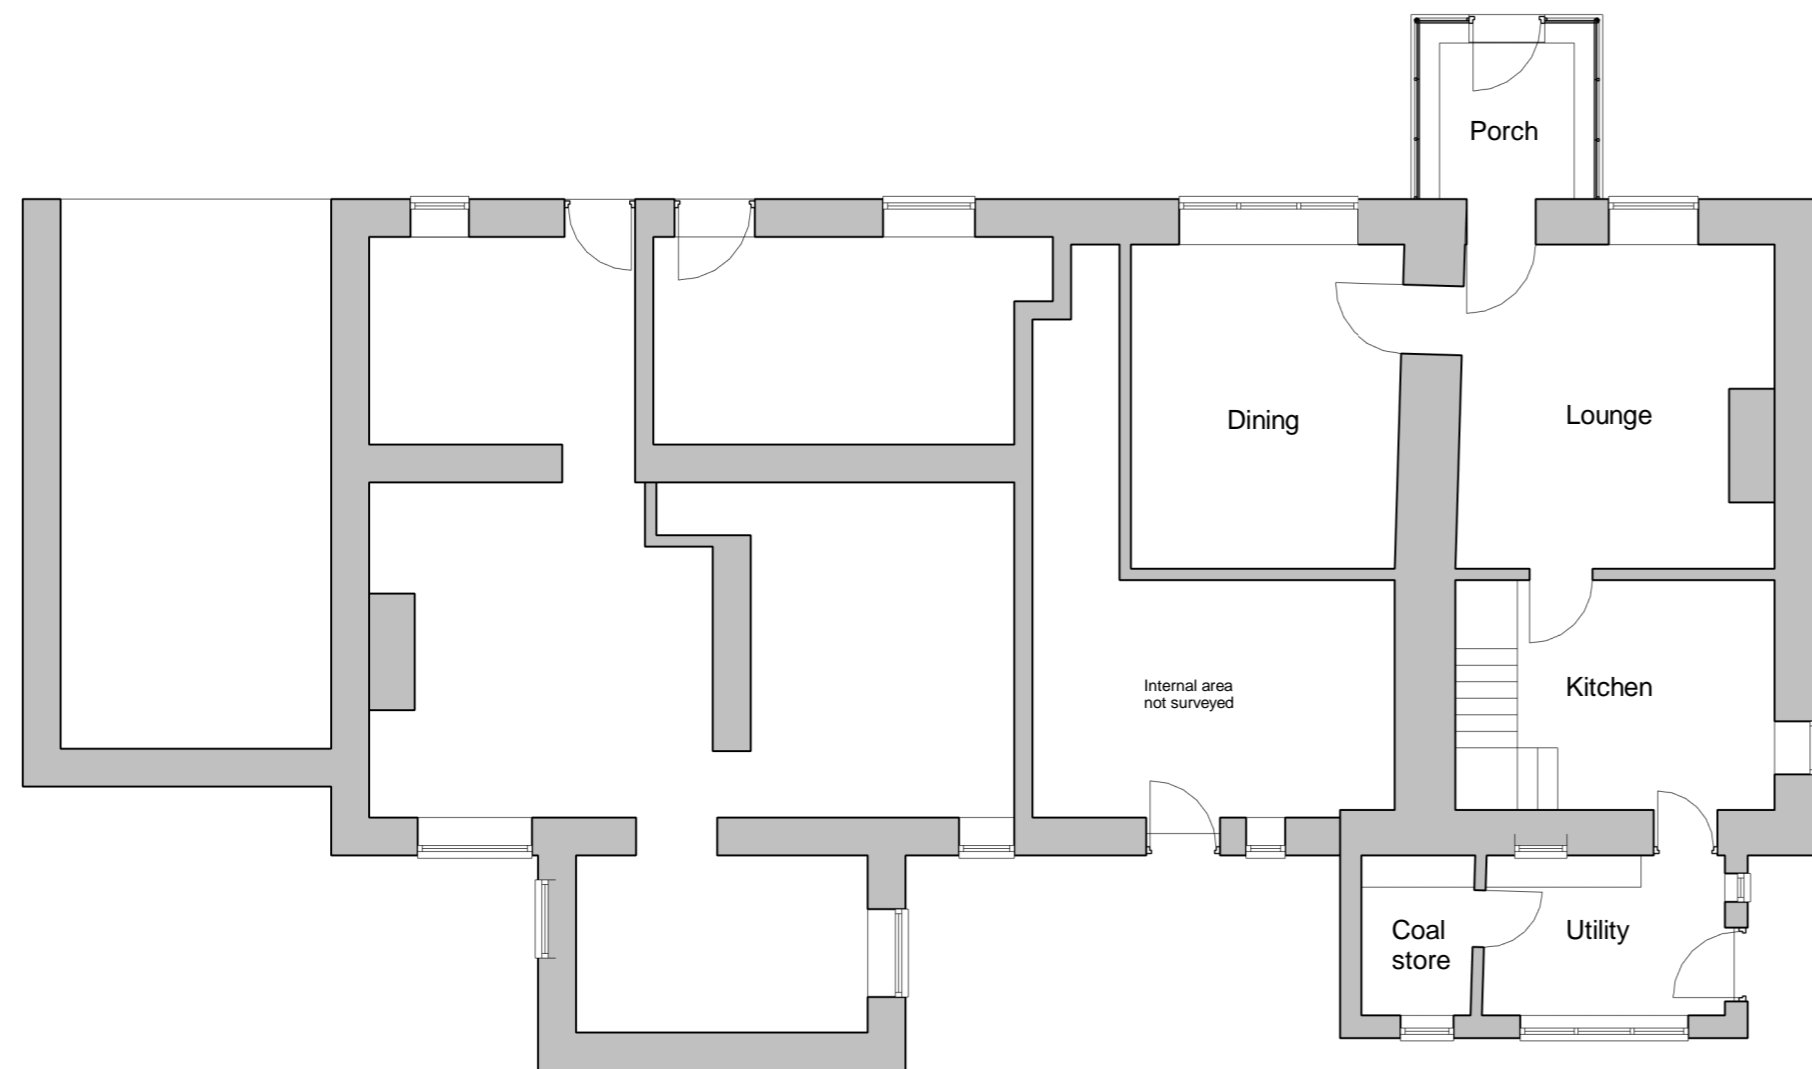

5 ground floor
1 : 100

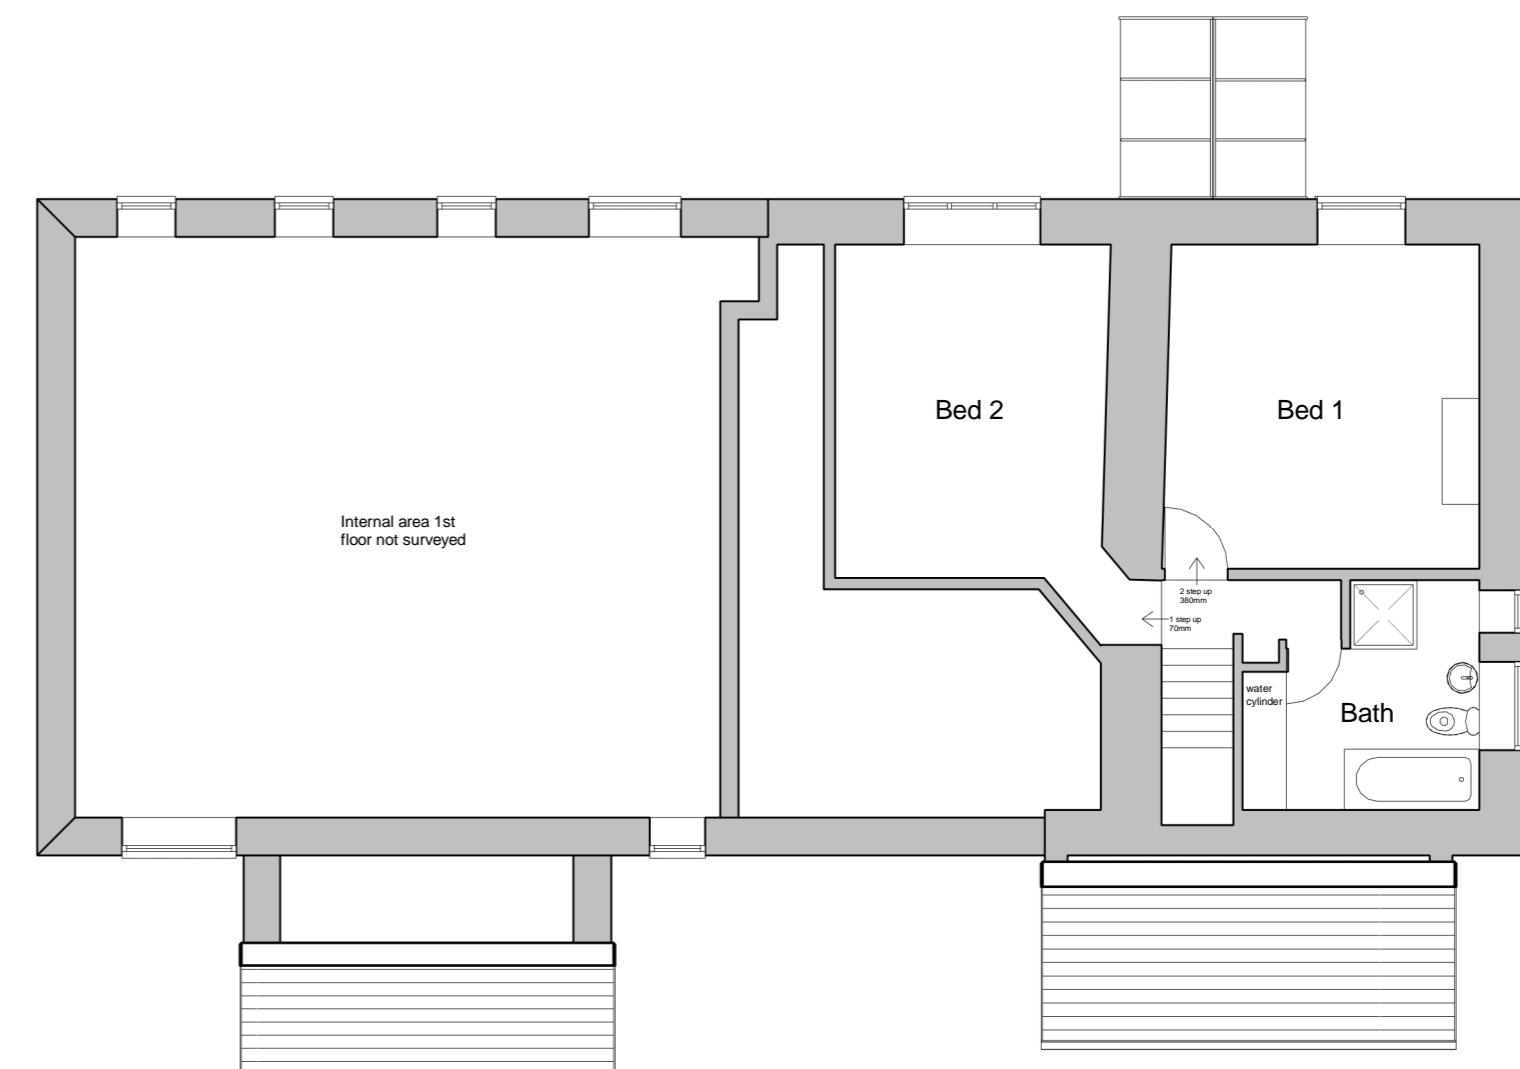

6 first floor landing
1 : 100

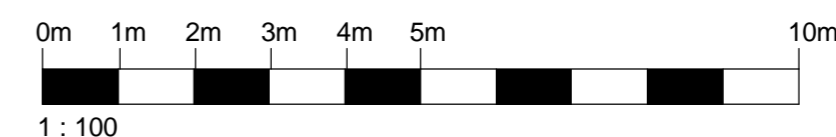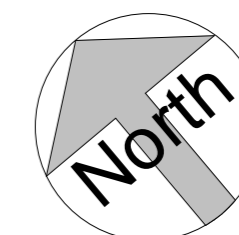

GA ASSOCIATES planning • architecture • design	
2 CROSTON VILLA HIGH STREET GARSTANG PRESTON PR3 1EA	
T: 01995 604514 E: info@GrahamAnthonyAssociates.com W: www.GrahamAnthonyAssociates.com	CLIENT MR OAKES
DWG STATUS Project Status	DRAWING TITLE / PROJECT CUCKOLDMANS FARM, BLACKSNAPE, DARWEN, LANCASHIRE, BB3 3PP
DRAWING No. GA3060-001	SCALE(S) A2
ALL DIMENSIONS TO BE CHECKED ON SITE AND ANY DISCREPANCIES TO BE REPORTED TO GRAHAM ANTHONY ASSOCIATES PRIOR TO PROCEEDING WITH ANY WORKS. DO NOT SCALE OFF DRAWINGS AND REFER TO WRITTEN DIMENSIONS.	