




EXISTING REAR ELEVATION 'C'




PROPOSED FRONT ELEVATION 'A'

NOTE:- THESE DRAWINGS ARE FOR PLANNING APPROVAL PURPOSES ONLY.

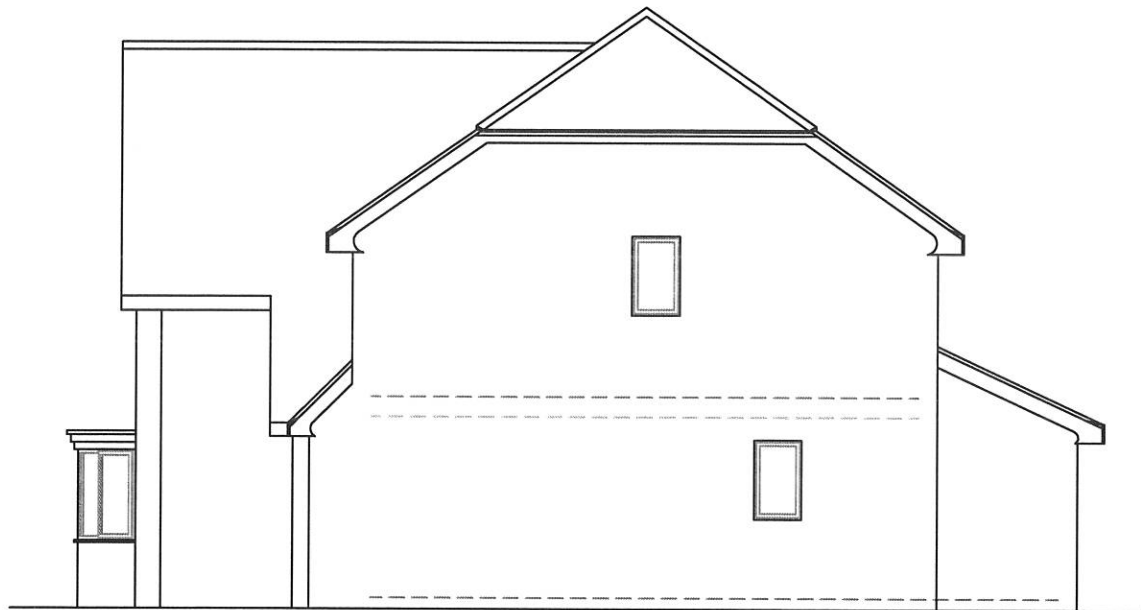

EXISTING SIDE HIPPED ELEVATION 'D'

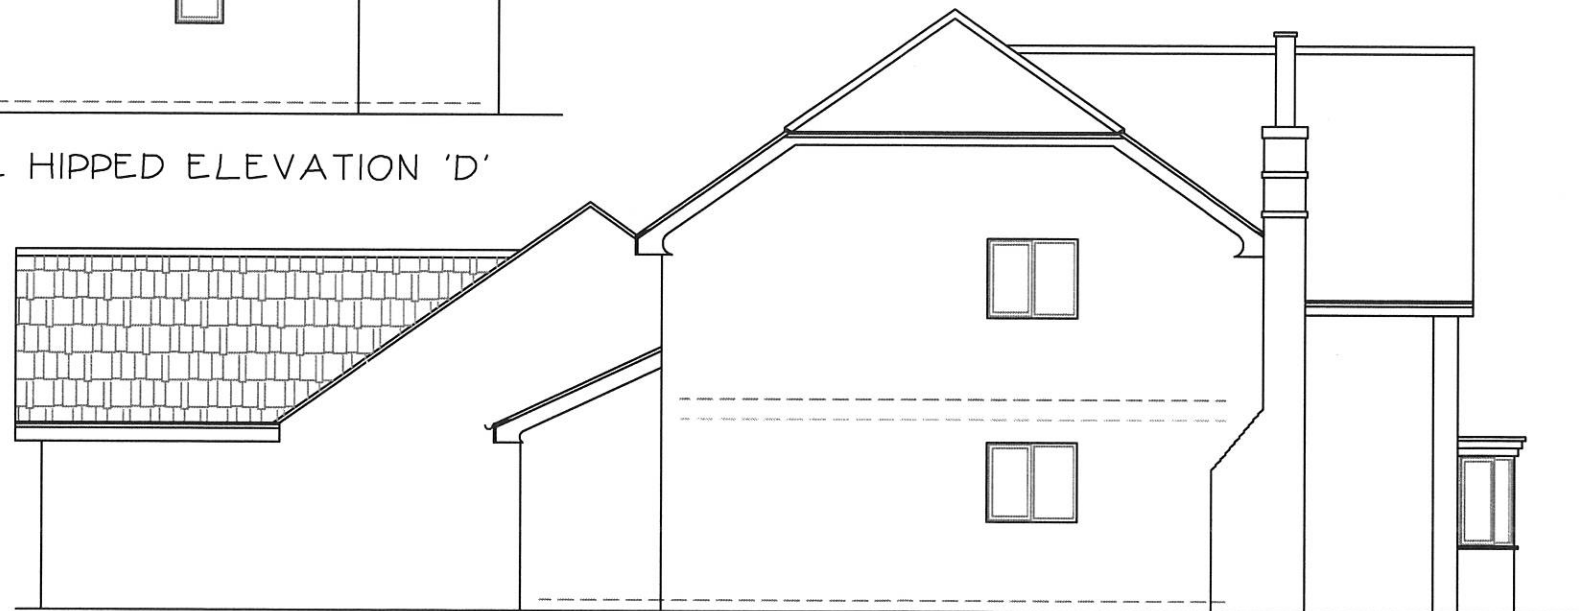

PROPOSED SIDE HIPPED ELEVATION 'B'

No reliance should be placed upon dimensions which are scaled off this drawing; please see annotation.

Revision	14.08.17	15.08.17	17.08.17	21.08.17	18.10.17	23.01.18
Issued						
PLANNING DEPT			1		1	
CLIENT	1	1	1			
BUILDING REGS				1		

title  
 PROPOSED SINGLE STOREY  
 ANCILLARY GRANNY FLAT AT:-  
 38 EDEN PARK, BLACKBURN.  
 BB2 7HJ.

EXISTING & PROPOSED ELEVATIONS.

**YOUNUS KHAN**  
 ARCHITECTURAL CONSULTANT

YOUNUS KHAN B.A (HONS) ARCH. DIP. ARCH.  
 TEL + FAX BLACKBURN 01254 691988. MOBILE 07930 344601

date	drawn	checked	rev.
AUG 2017			
scale	project no.	drawing no.	
1:100	3161	02	