


NOTE:- THESE DRAWINGS ARE FOR PLANNING APPROVAL PURPOSES ONLY.

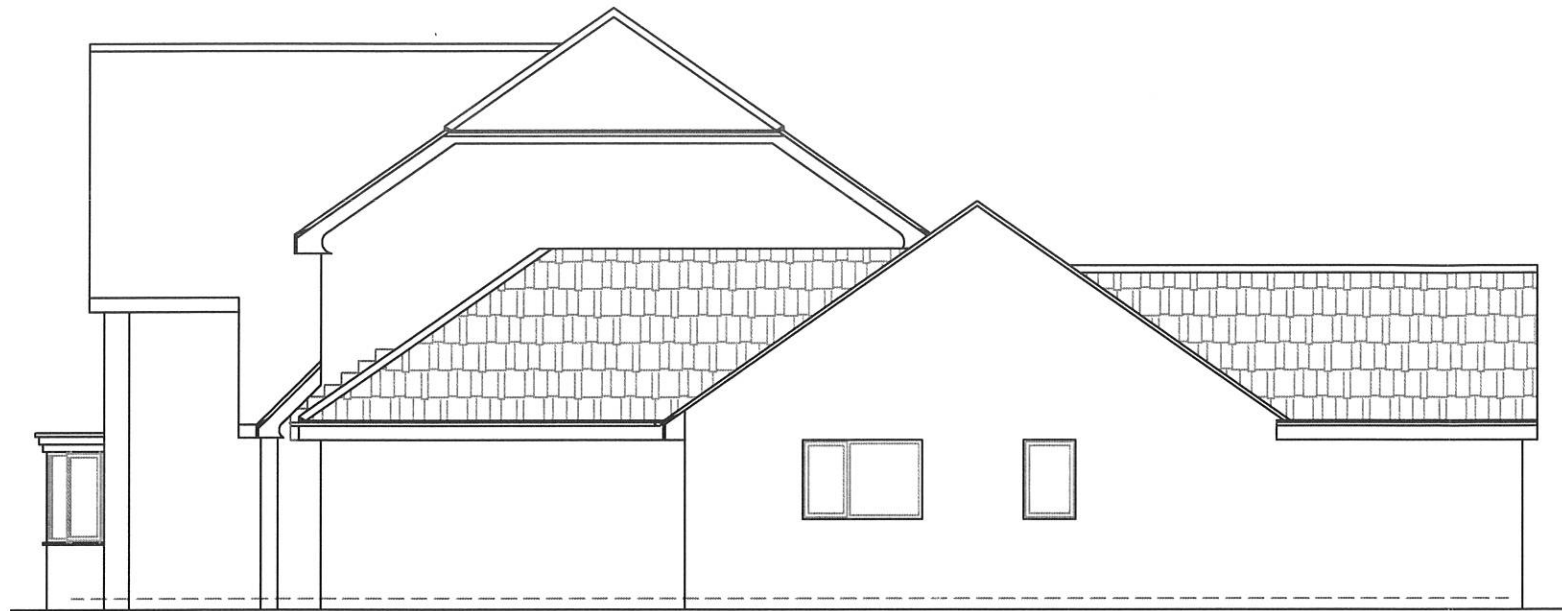

PROPOSED ELEVATION 'D'



PROPOSED REAR ELEVATION.

scaled off this drawing i please see annotation.

| Revision      |          |          |          |          |          |          |  |  |  |  |  |  |  |  |  |  |  |  |  |  |
|---------------|----------|----------|----------|----------|----------|----------|--|--|--|--|--|--|--|--|--|--|--|--|--|--|
| Issued        | 14.08.17 | 15.08.17 | 17.08.17 | 21.08.17 | 18.10.17 | 23.01.18 |  |  |  |  |  |  |  |  |  |  |  |  |  |  |
| PLANNING DEPT |          |          |          | 1        | 1        |          |  |  |  |  |  |  |  |  |  |  |  |  |  |  |
| CLIENT        | 1        | 1        | 1        |          |          |          |  |  |  |  |  |  |  |  |  |  |  |  |  |  |
| BUILDING REGS |          |          |          |          | 1        |          |  |  |  |  |  |  |  |  |  |  |  |  |  |  |

title  
 PROPOSED SINGLE STOREY  
 ANCILLARY GRANNY FLAT AT:-  
 38 EDEN PARK, BLACKBURN.  
 BB2 7HJ.

PROPOSED EXISTING ELEVATIONS.

**YOUNUS KHAN**  
**ARCHITECTURAL CONSULTANT**

YOUNUS KHAN B.A (HONS) ARCH. DIP. ARCH.  
 TEL + FAX BLACKBURN 01254 691988. MOBILE 07930 344601

| date     | drawn       | checked     | rev. |
|----------|-------------|-------------|------|
| AUG 2017 |             |             |      |
| scale    | project no. | drawing no. |      |
| 1:100    | 3161        | 03          |      |