




PROPOSED PLAN.
SCALE 1:50

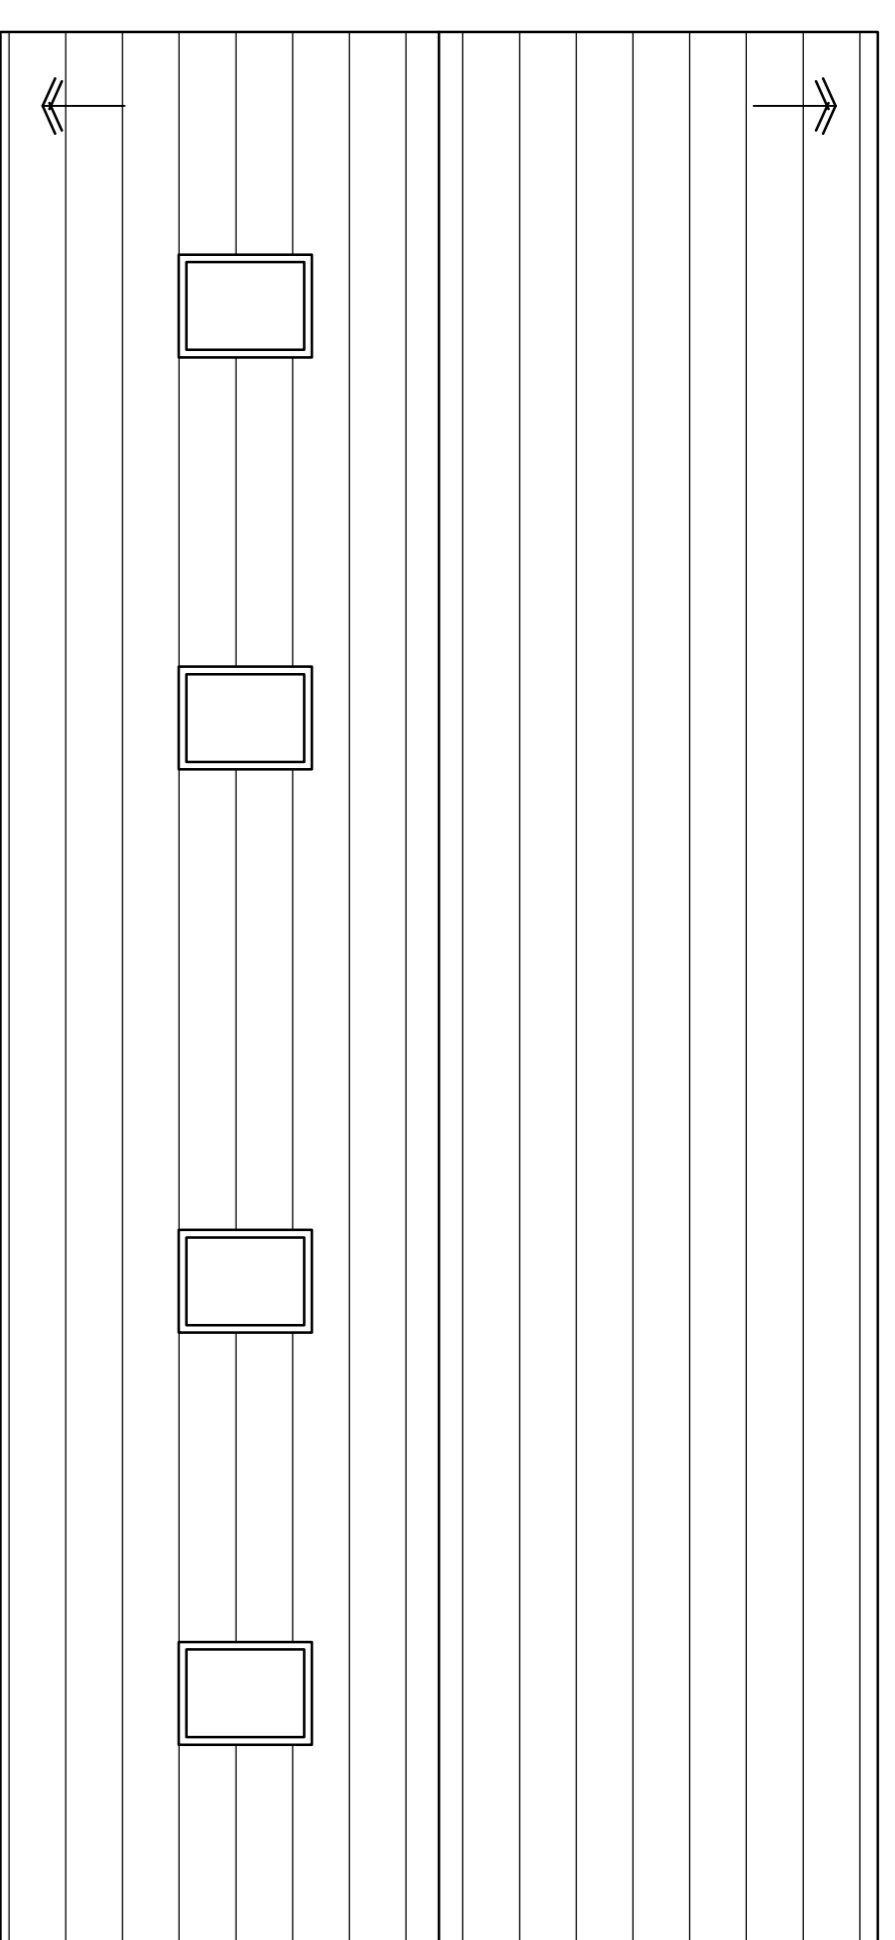


PROPOSED ROOF PLAN.
SCALE 1:50

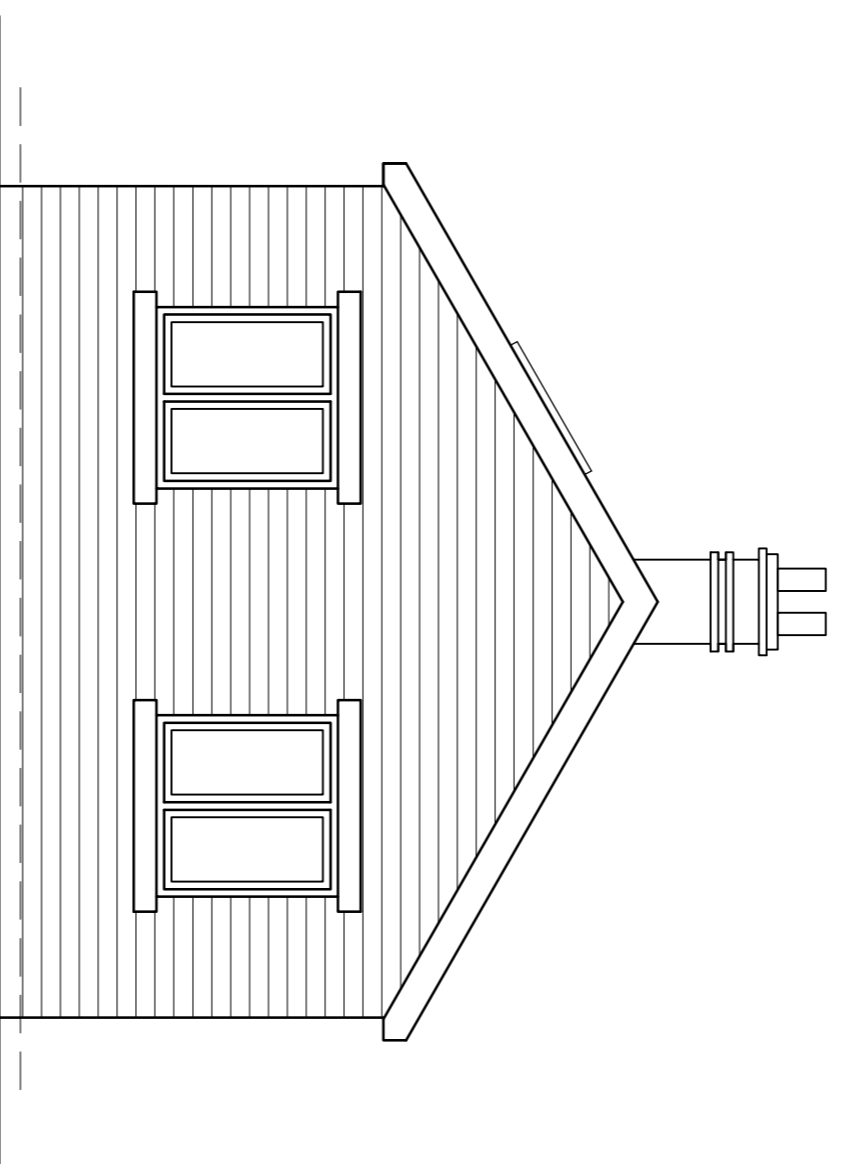


PROPOSED SIDE ELEVATION A.
SCALE 1:50

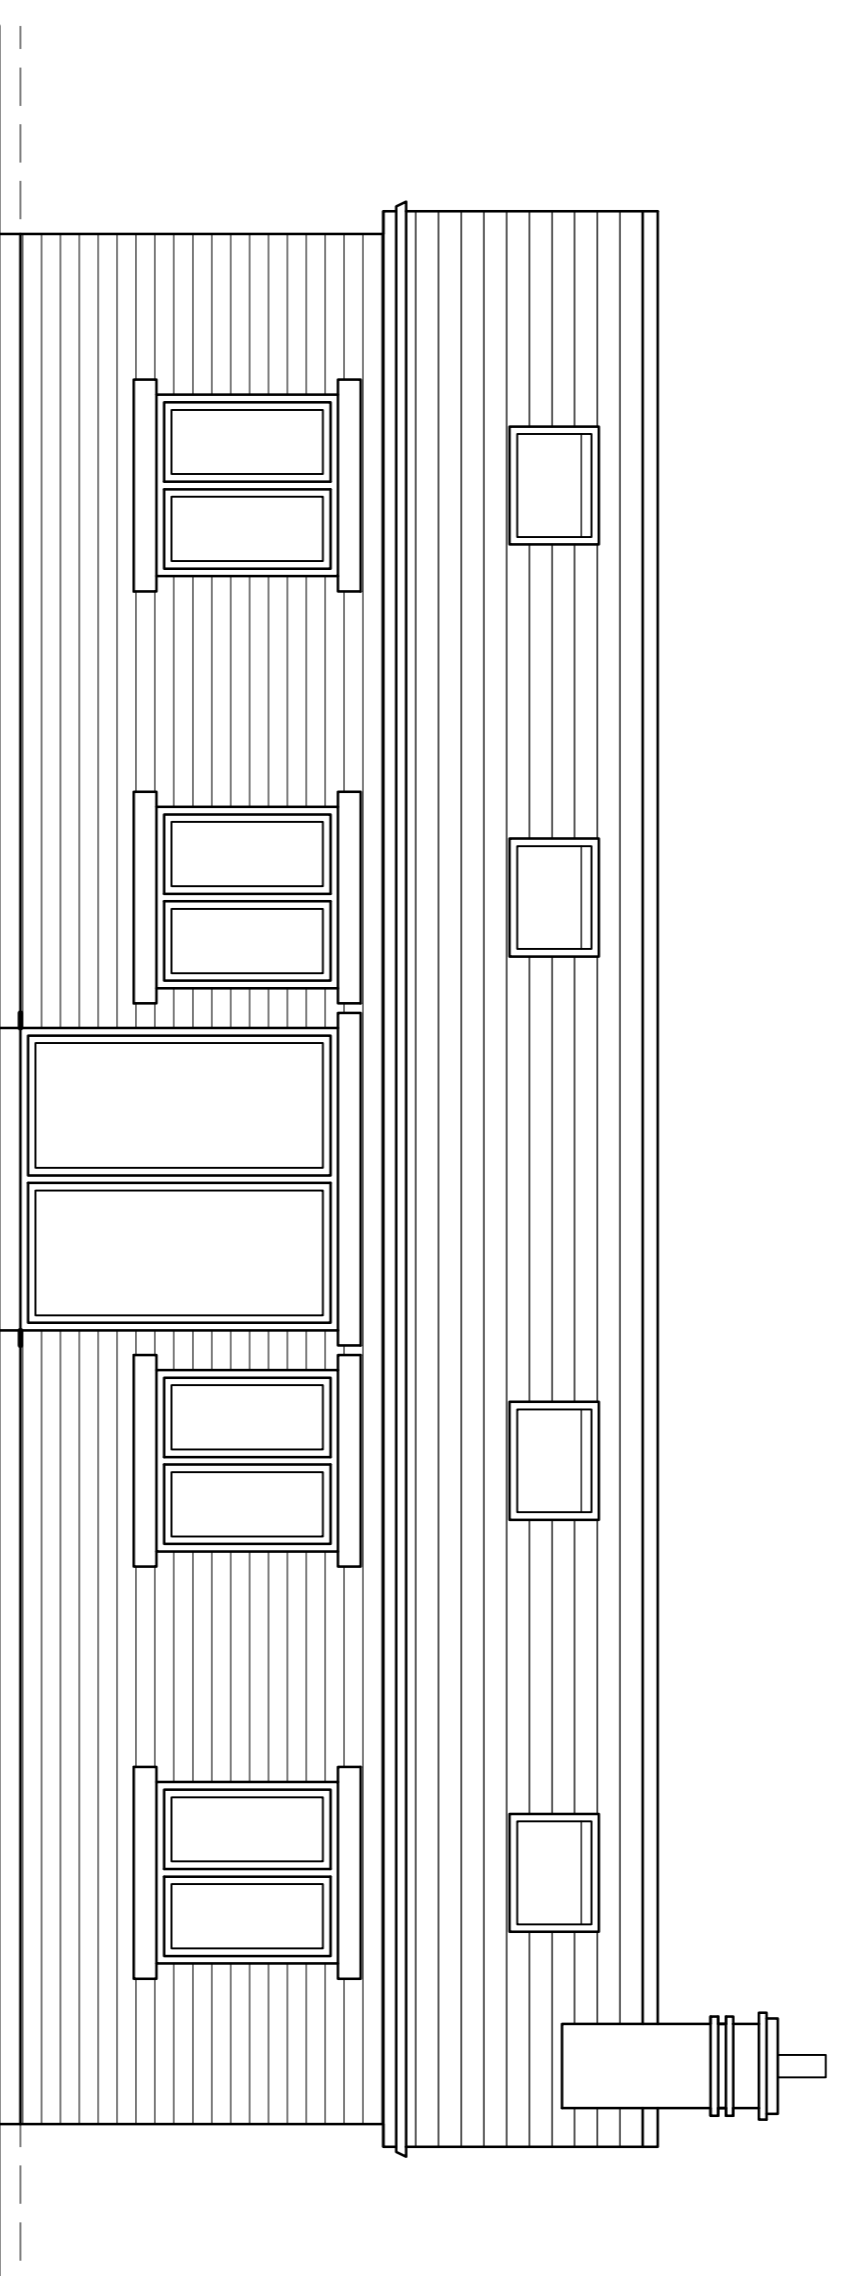

PROPOSED FRONT ELEVATION.
SCALE 1:50

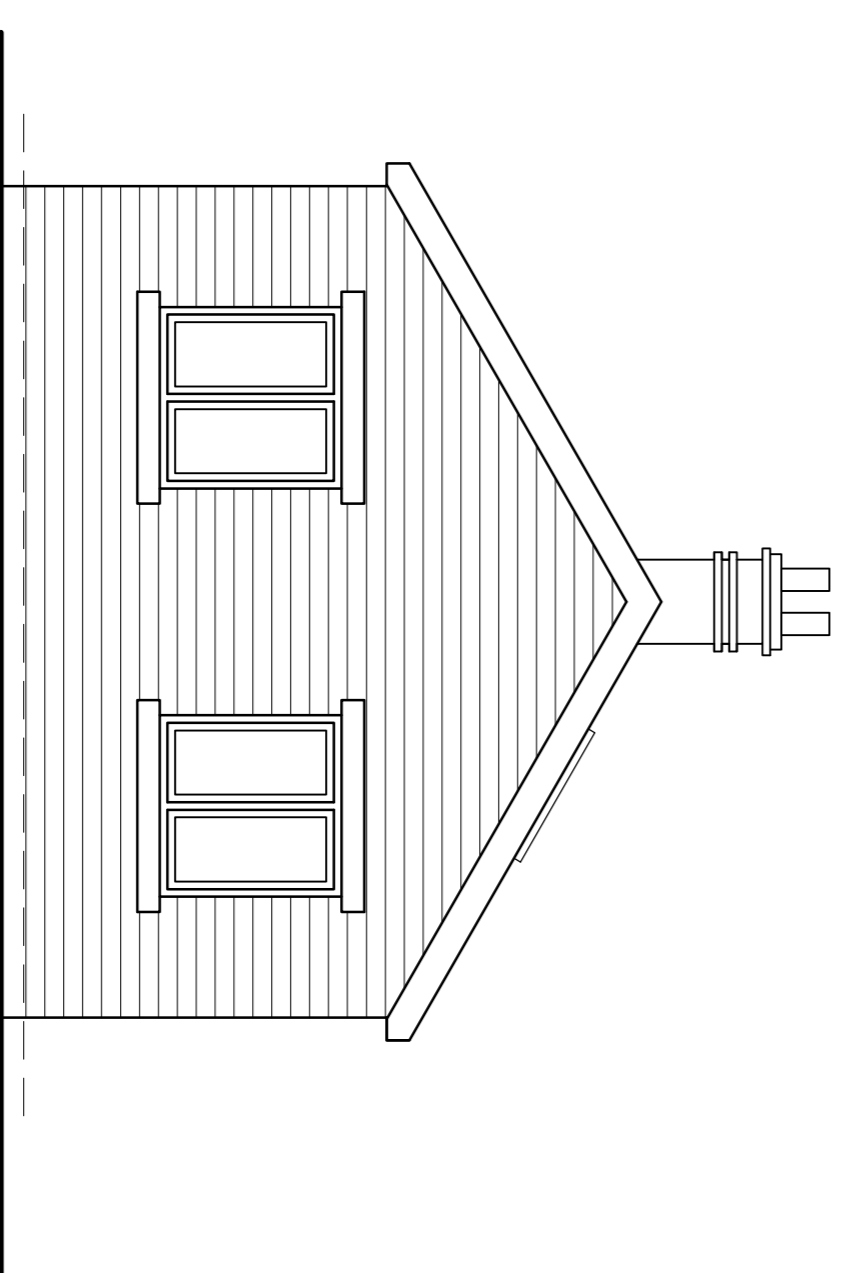

PROPOSED SIDE ELEVATION B.
SCALE 1:50

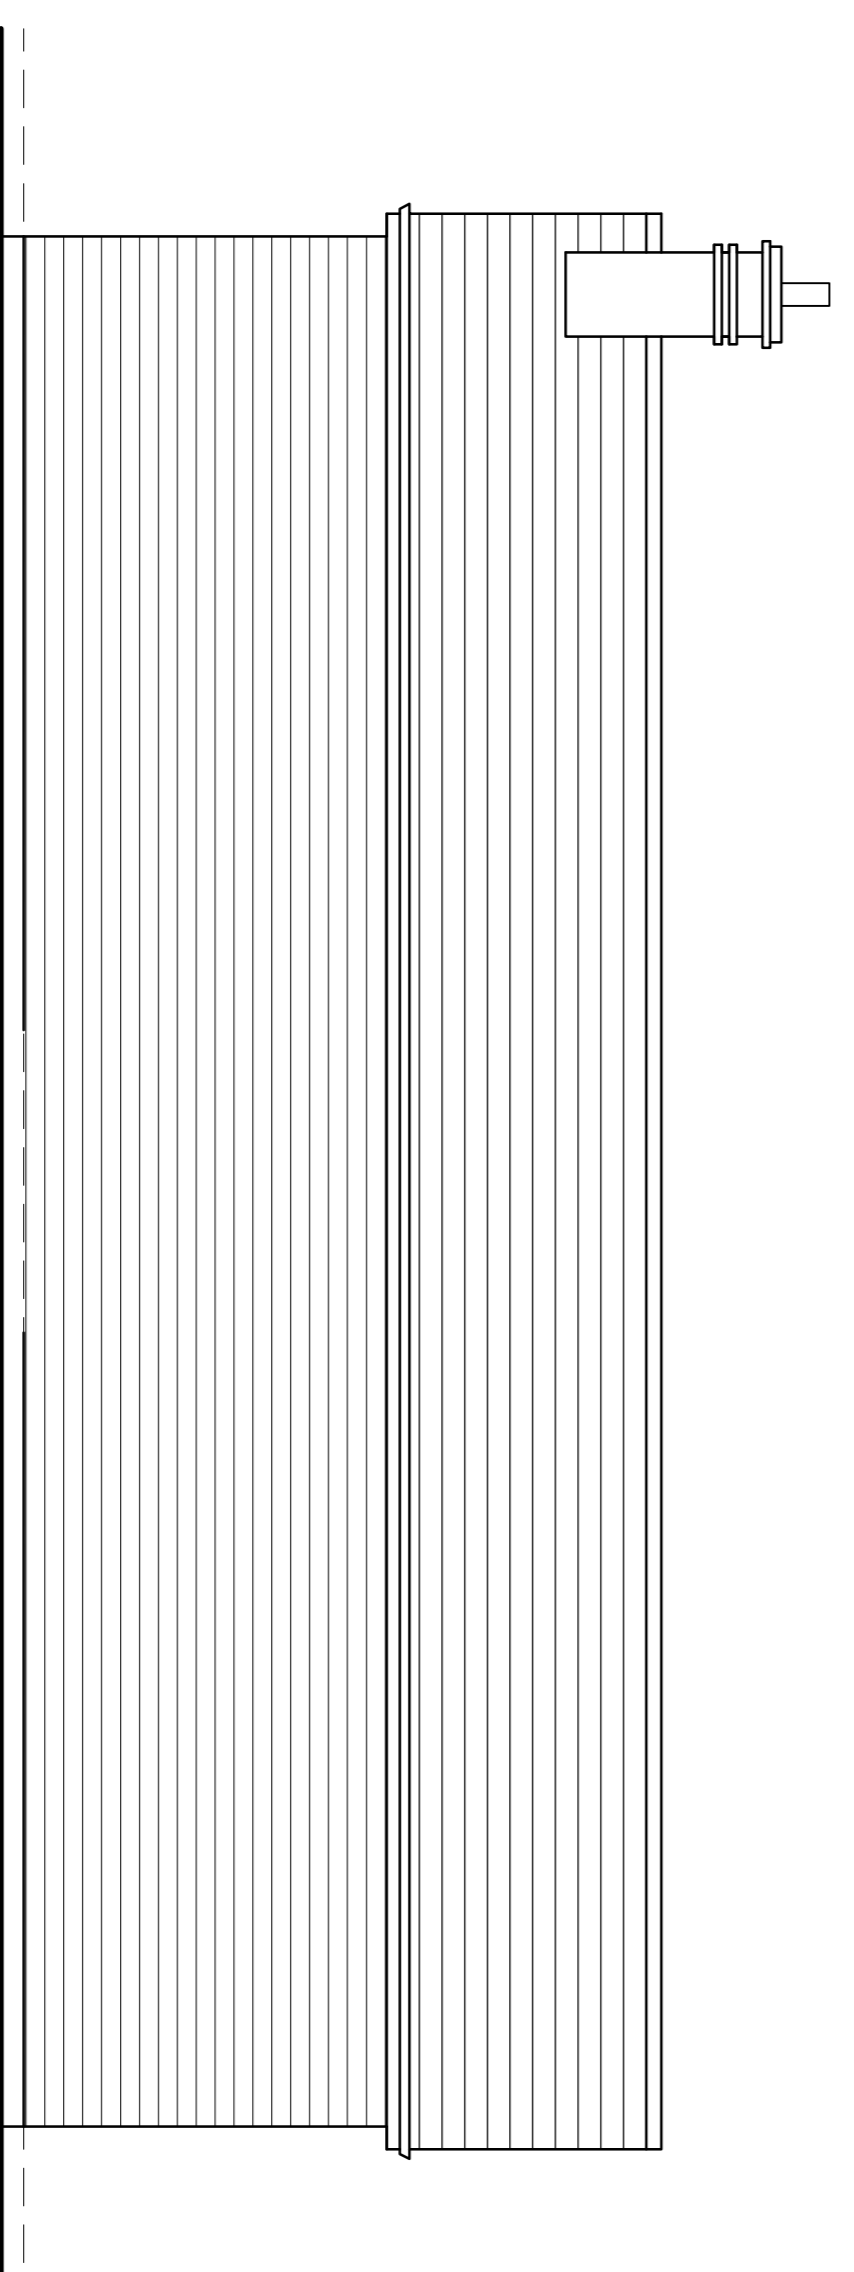

PROPOSED REAR ELEVATION.
SCALE 1:50



PROPOSED SITE PLAN.
SCALE 1:500

FINISHES:
PROPOSED WALLS TO BE IN MATCHING BRICKWORK / STONE FINISH TO EXISTING PROPERTY WALLS OR SIMILAR APPROVED TO LOCAL AUTHORITY PLANNERS SATISFACTION.

PROPOSED WINDOWS AND DOORS TO BE IN UPVC AND TO MATCH OTHER WINDOWS TO EXISTING DWELLING.

PROPOSED ROOF FINISH TO BE MARLEY PLAIN CONCRETE INTERLOCKING TILES OR SIMILAR APPROVED TO L.A PLANNING OFFICERS SATISFACTION

CLIENT: MR RAFIQ PATEL


PROJECT NO: LV/2018/008

DATE: 30/01/2018

DWG No. 01A

PROPOSED DEMOLITION OF EXISTING GARAGE AND ERECTION OF NEW SINGLE STOREY GYM FACILITY AT:
KHANJIRA HOUSE, 6 - 8 EAST PARK ROAD, BLACKBURN, BB1 8DW

PROPOSED PLANS & ELEVATIONS. 01A

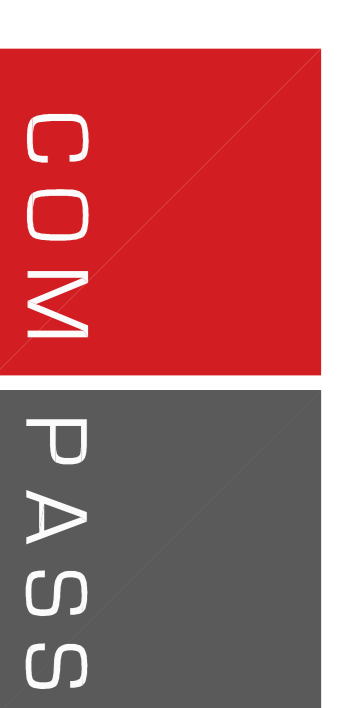

Architectural+Consultants

DAISYFIELD BUSINESS CENTRE

SUITE 301

APPLEBY STREET

BLACKBURN

LANCASHIRE

BB1 3BL

TEL 01254 693922