


NOTES

The copyright of this drawing is held by Lea Hough & Co Chartered Surveyors LLP.

Do not scale from this drawing. All dimensions are approximate and must be checked and verified by the contractor prior to works commencing on site.

REVISIONS			
REV	DESCRIPTION	DATE	AMENDED
A	Tree canopy added to North boundary. Refuse/recycling storage areas added to yard areas.	18.01.2018	GN
B	Parking space layout amended. Cycle/PTW shelters added to yard areas.	18.01.2018	GN

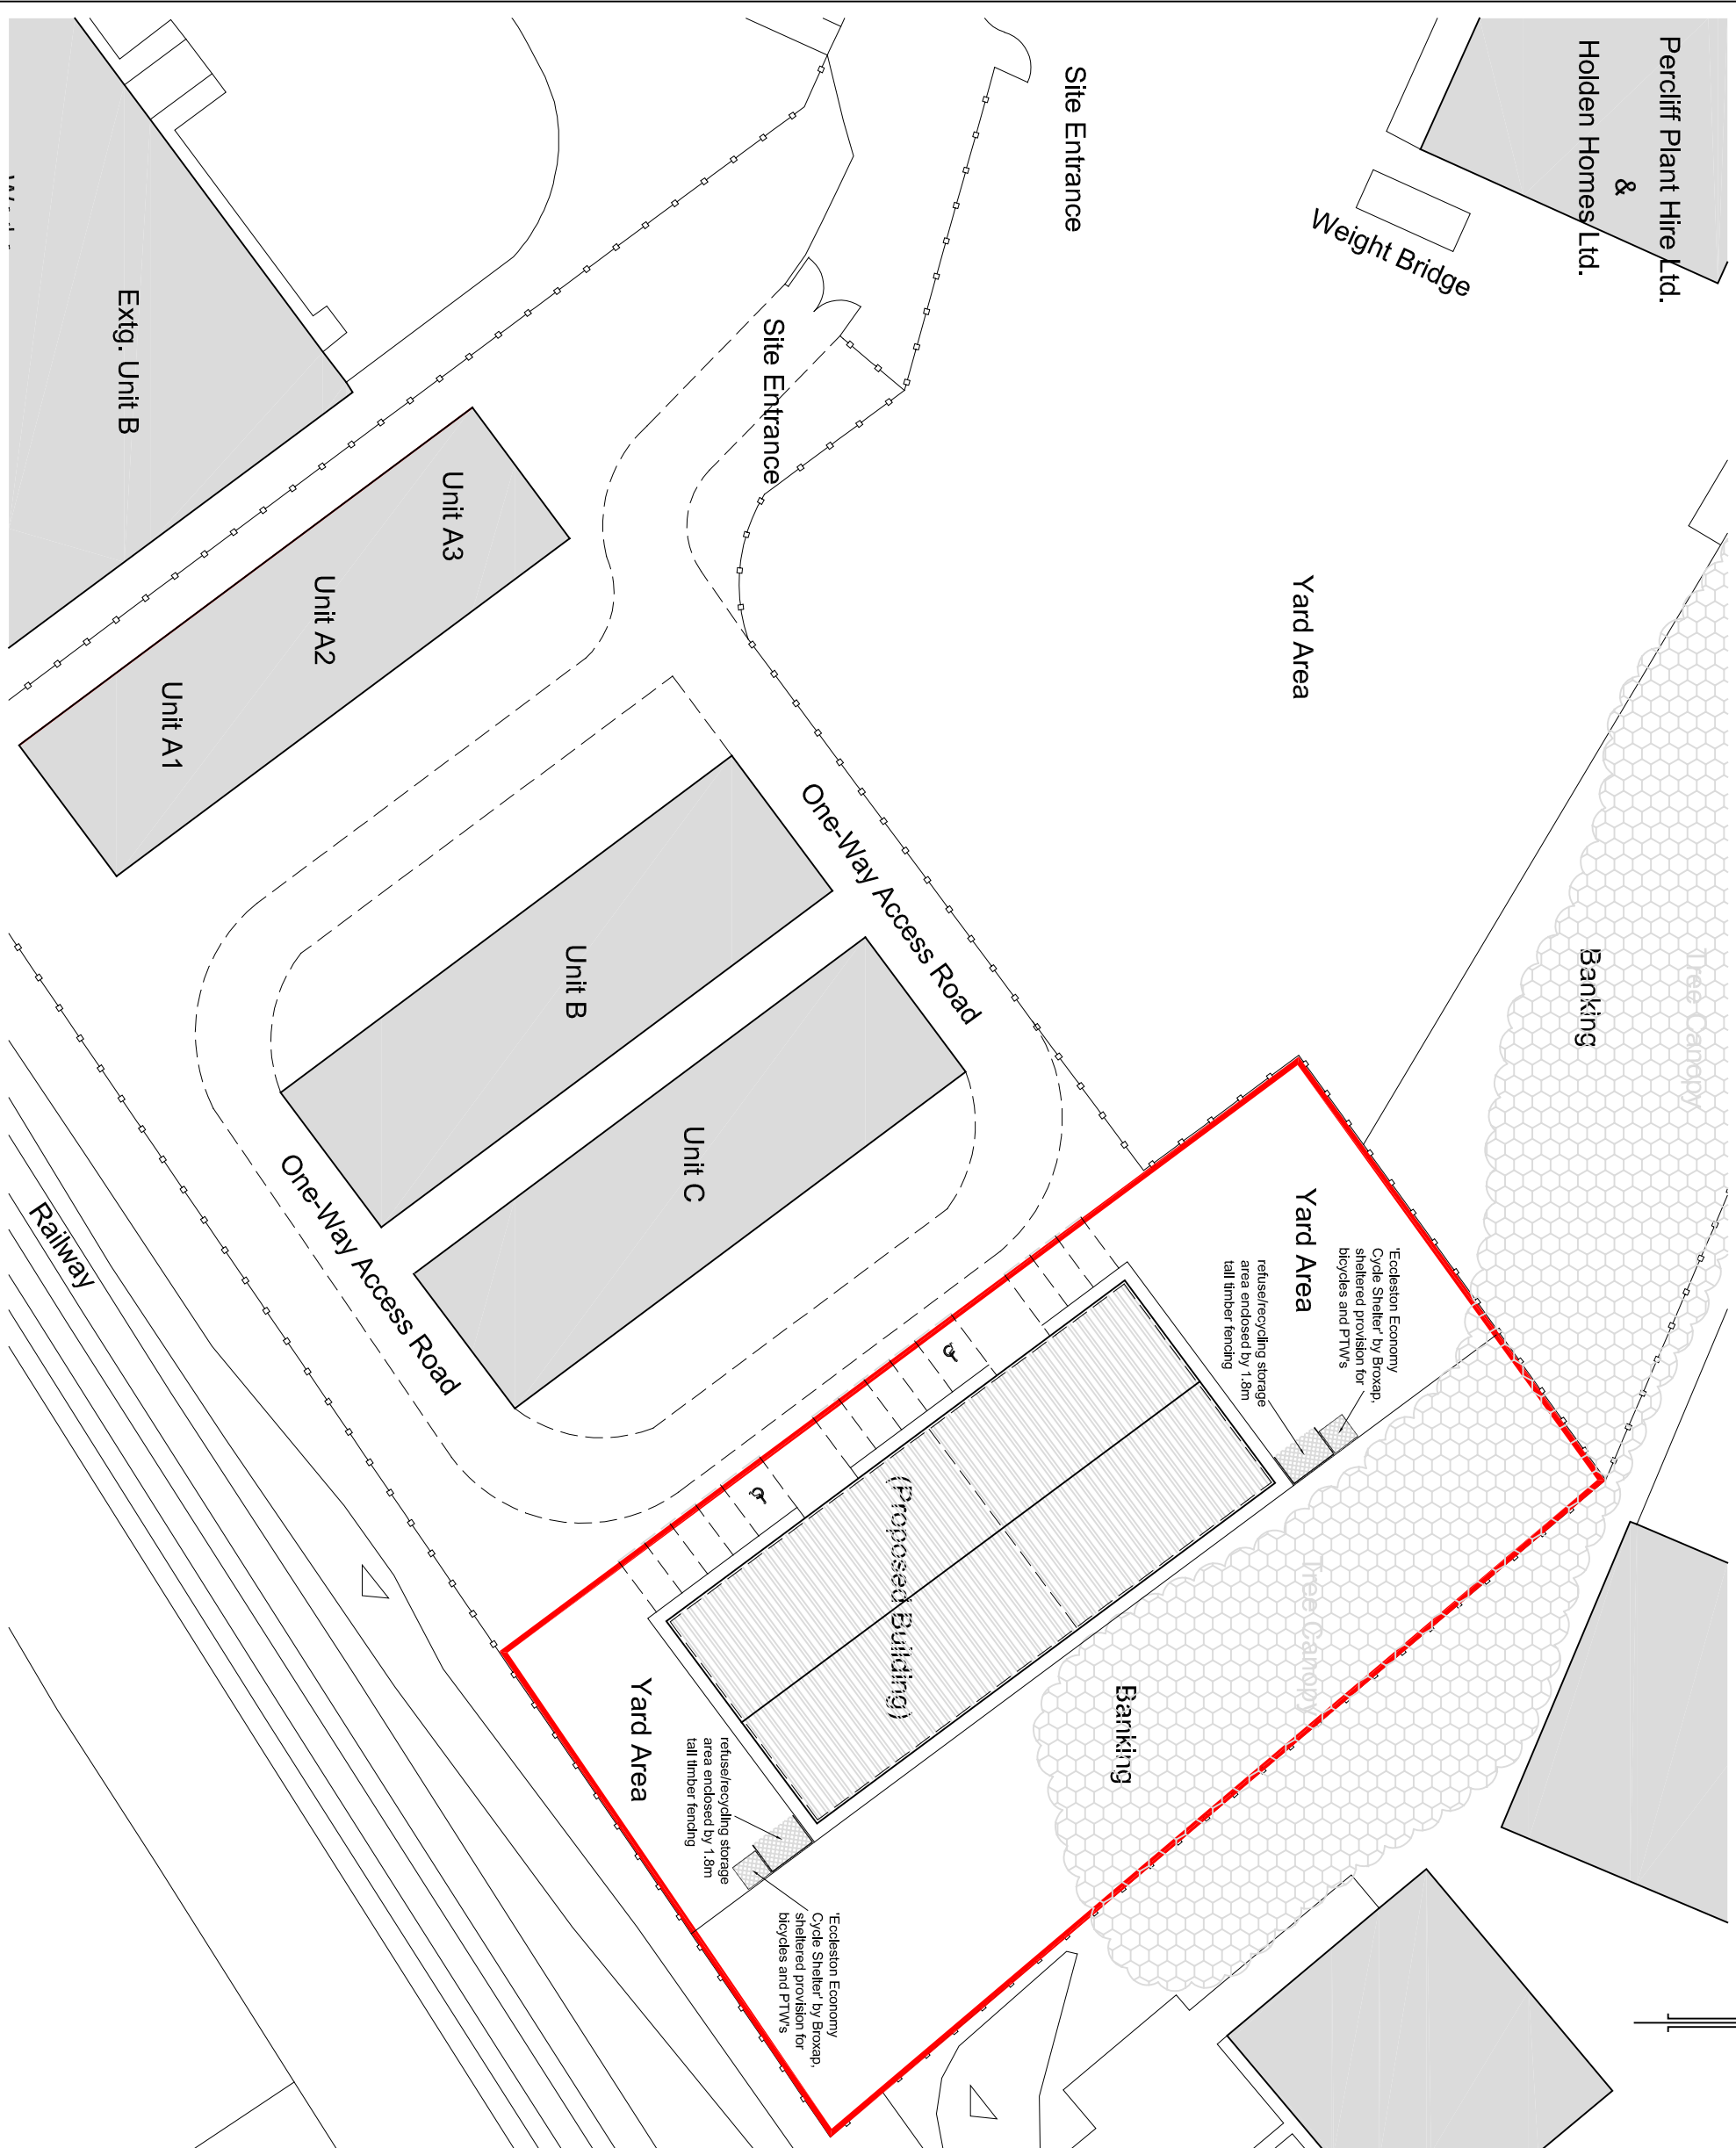

LeaHough
CHARTERED SURVEYORS
 Survey Valuation Design Planning Sales

Blakewater House
 Phoenix Business Park
 Blakewater Road
 Blackburn
 Lancashire
 BB1 5RW
 Tel: 01254 260196
 Email: info@leahough.co.uk
 Web: www.leahough.co.uk

8 Eaton Avenue
 Matrix Office Park
 Buckshaw Village
 Preston
 Lancashire
 PR7 7NA
 Tel: 01772 458866

CLIENT:
 B. Ingleby & M. Holden,
 c/o Lea Hough Chartered Surveyors

PROJECT ADDRESS:
 Proposed Unit D,
 Percifite Way,
 Philips Road,
 Blackburn,
 BB1 5PF.

PROJECT TITLE:
 Proposed Industrial Building

DRAWING TITLE:
 Proposed Site Plan

PAPER SIZE: A3	DRAWING NUMBER: BS.16-029/05	REV	B
SCALE: 1:500	DATE: March 2018	DRAWN BY:	GN