




SOUTH ELEVATION

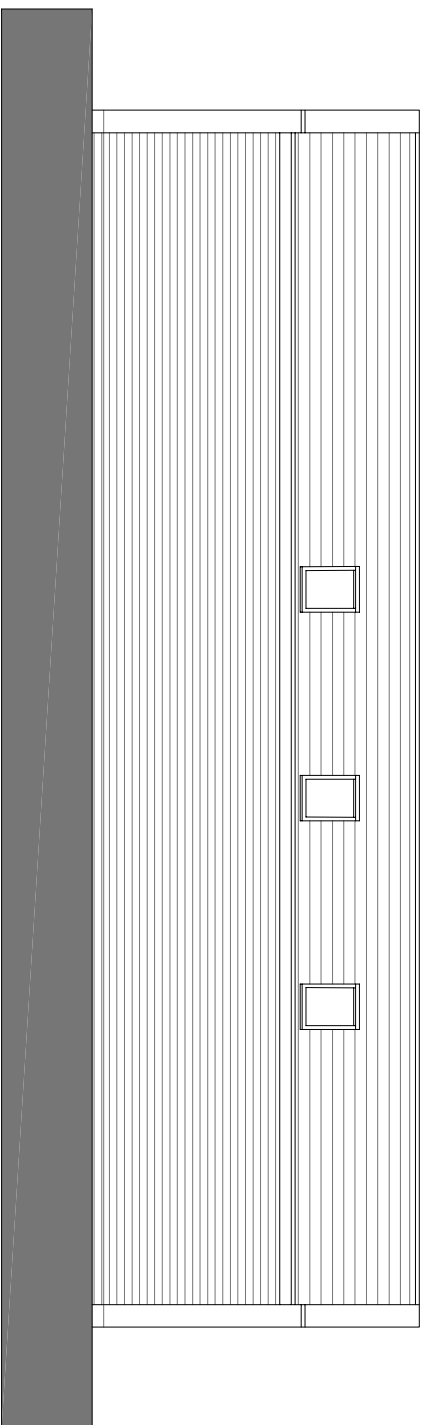

NORTH ELEVATION

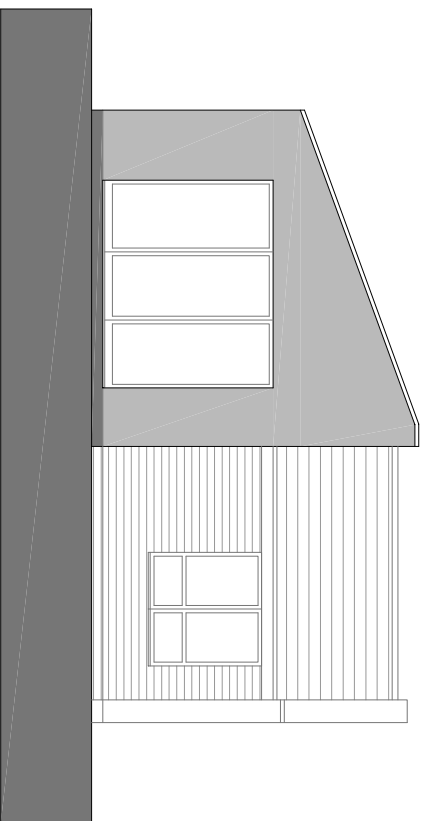

WEST ELEVATION

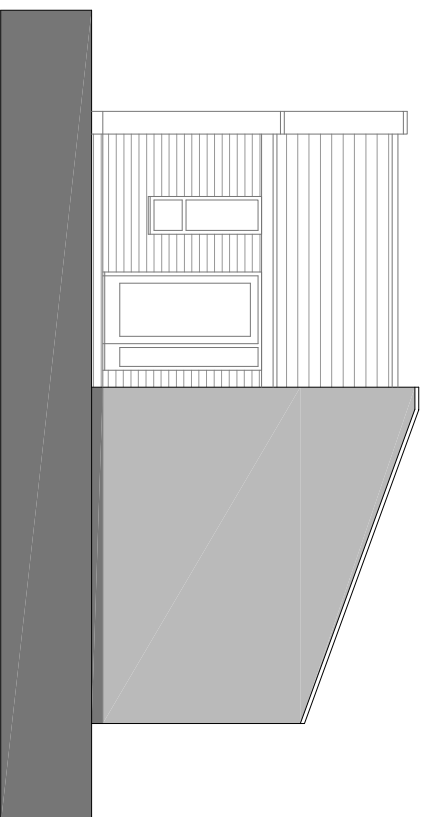

EAST ELEVATION

rev	date	amendments	scale
			1:100 @ A1
status planning			project number 16.1066
project The Hollins			address Charles Street Blackburn BB2 4AX
drawing title proposed elevations		drawing number 16.1066 P (00) 103	revision -
www.mbedarchitects.com 12 Jordan Street Liverpool L1 0BP		MBED architects	