




SOUTH ELEVATION

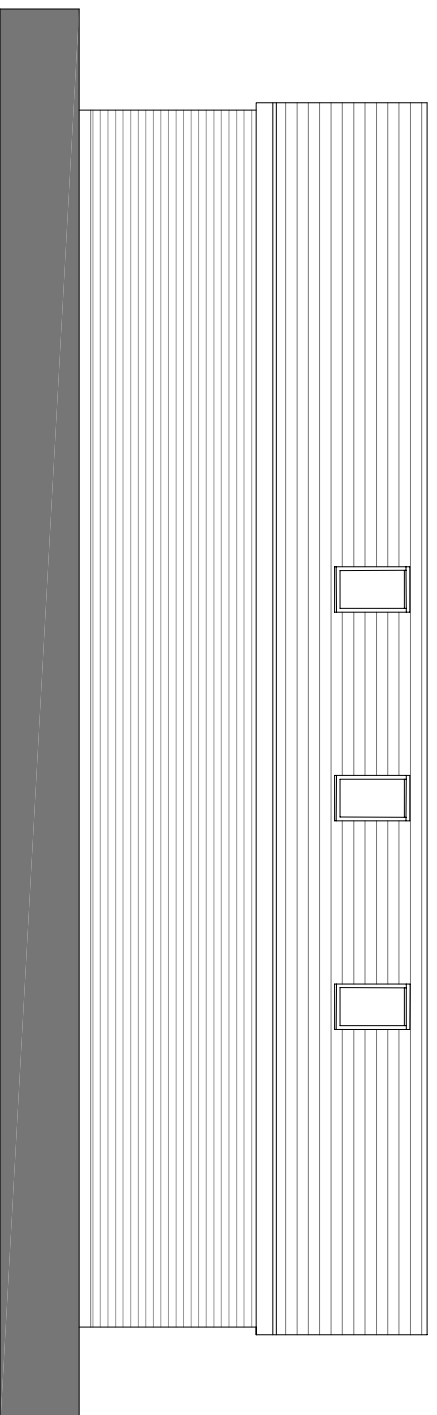

NORTH ELEVATION

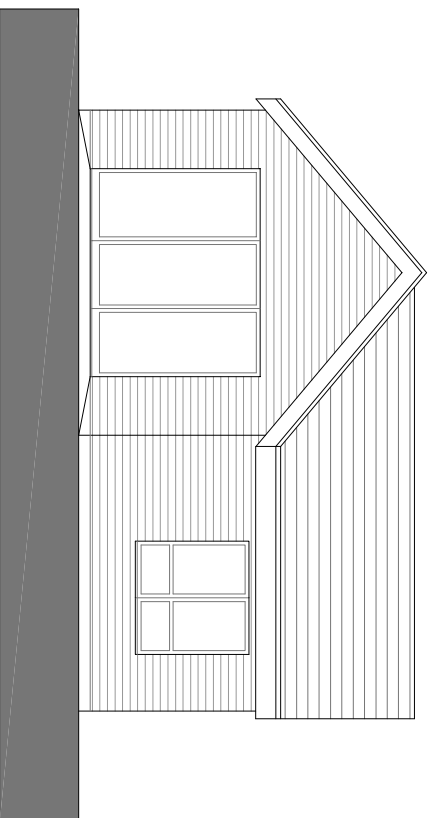

WEST ELEVATION

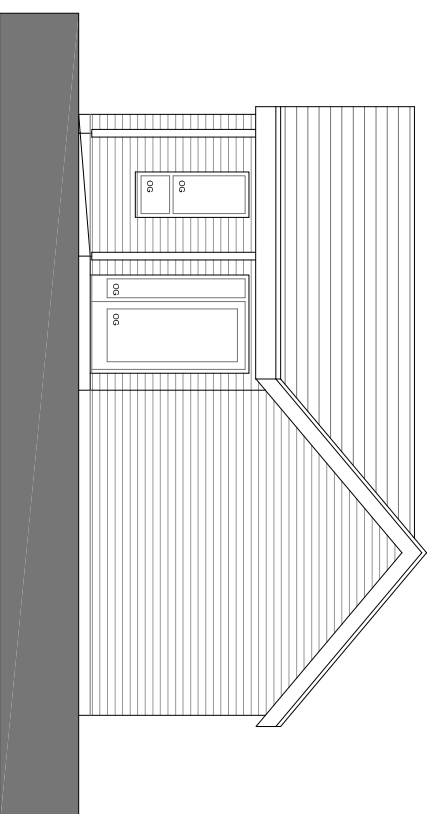


EAST ELEVATION

rev	date	amendments	scale
status			1:100 @ A1
planning			

project	project number
<b>The Hollins</b>	<b>16.1066</b>

address  
**Charles Street**  
**Blackburn**  
**BB2 4AX**

drawing title  
**proposed elevations**

drawing number	revision	 <b>architects</b> Unit G04 12 Jordan Street Liverpool L1 0BP www.mbedarchitects.com 0151 558 1158 info@mbedarchitects.com
<b>16.1066 P (00) 203</b>	-	