
PROPOSED REAR ELEVATION- Scale 1:100




EXISTING STONE COLUMNS TO BE RECLAD IN RED BRICK SLIPS MATCHING EXISTING MAIN BUILDING

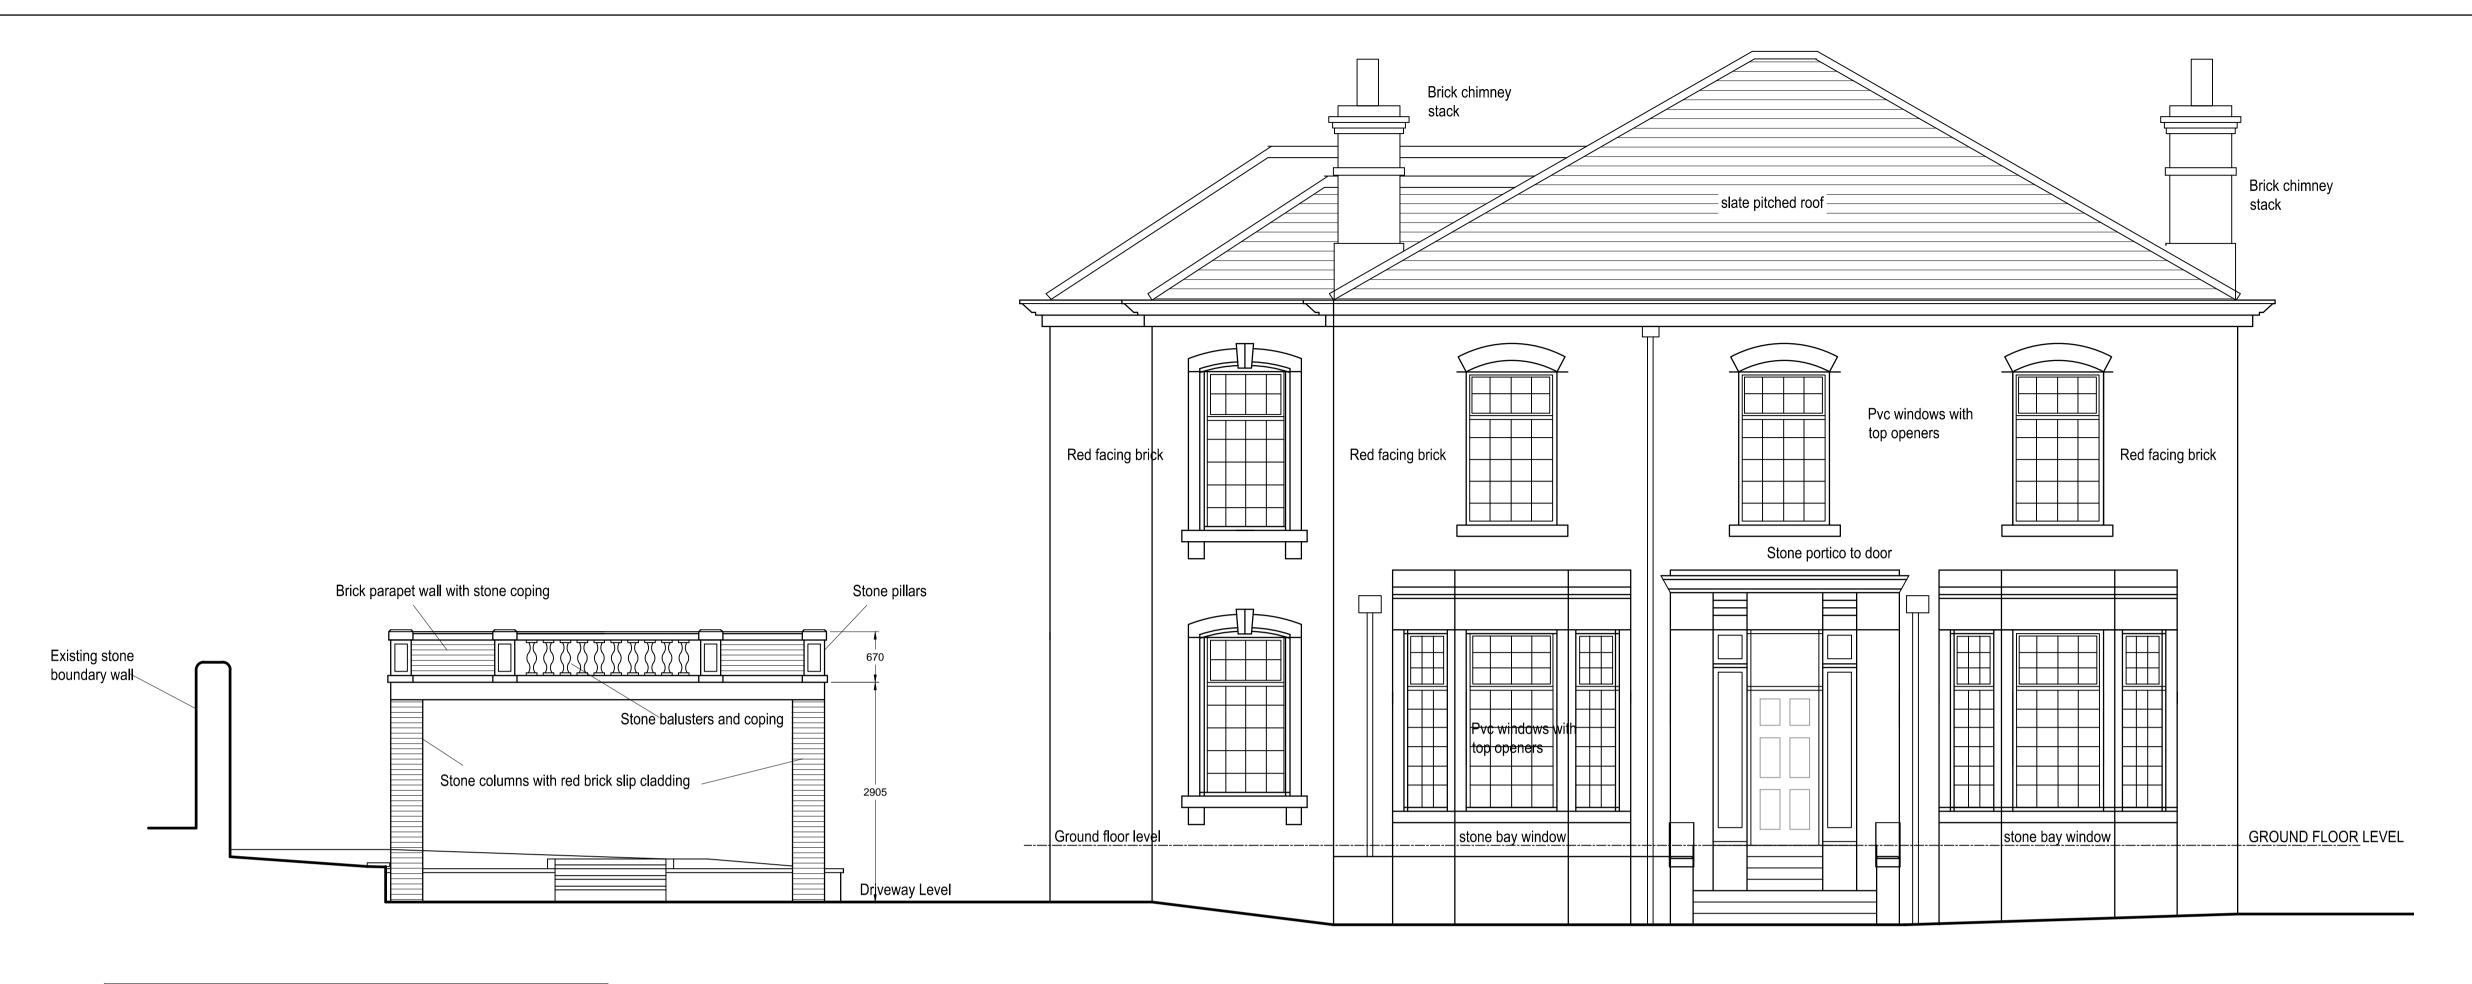

PROPOSED FRONT ELEVATION- Scale 1:50



PROPOSED SIDE ELEVATION- Scale 1:100

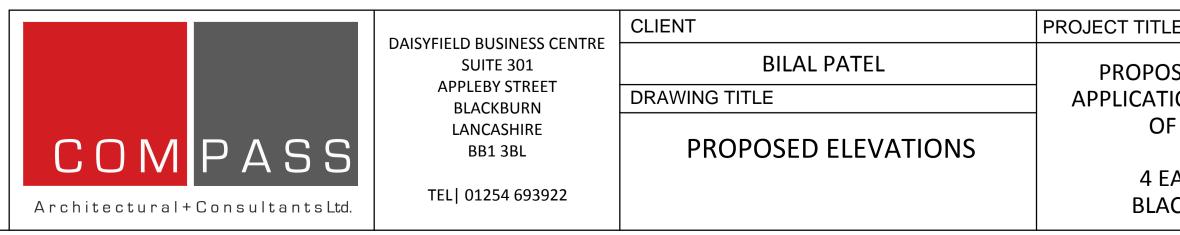

LE	DRAWING STATUS		
DSED RETROSPECTIVE	PLANNING DRAWING		
TION FOR THE ERECTION	DRAWING PATH		
OF NEW CARPORT	SCALE 1:50 & 1:100 on A1 sheet		DWG No.
at	DATE 23/01/2018		PLO2
EAST PARK ROAD,	DRAWN	DESIGN	
ACKBURN. BB1 8AT	PROJECT NO. CAC/2018/012		REV