



NOTES
 This drawing is copyright and must not be reproduced without the written permission of the designer.
 Contractors are to check all sizes and dimensions before setting out any site or shop work. Any errors or discrepancies to be reported to the designer.
 CDM 2015 Designers Risk Assessment
 All works to be carried out under CDM regulations.
 Contractor to ensure all relevant codes of practice and regulations for the proposed works are adhered to. No residual risk within the attached design unless specifically stated with the attached schedule.
 Do not scale off this drawing.

REVISIONS **DATE**
00.00.00

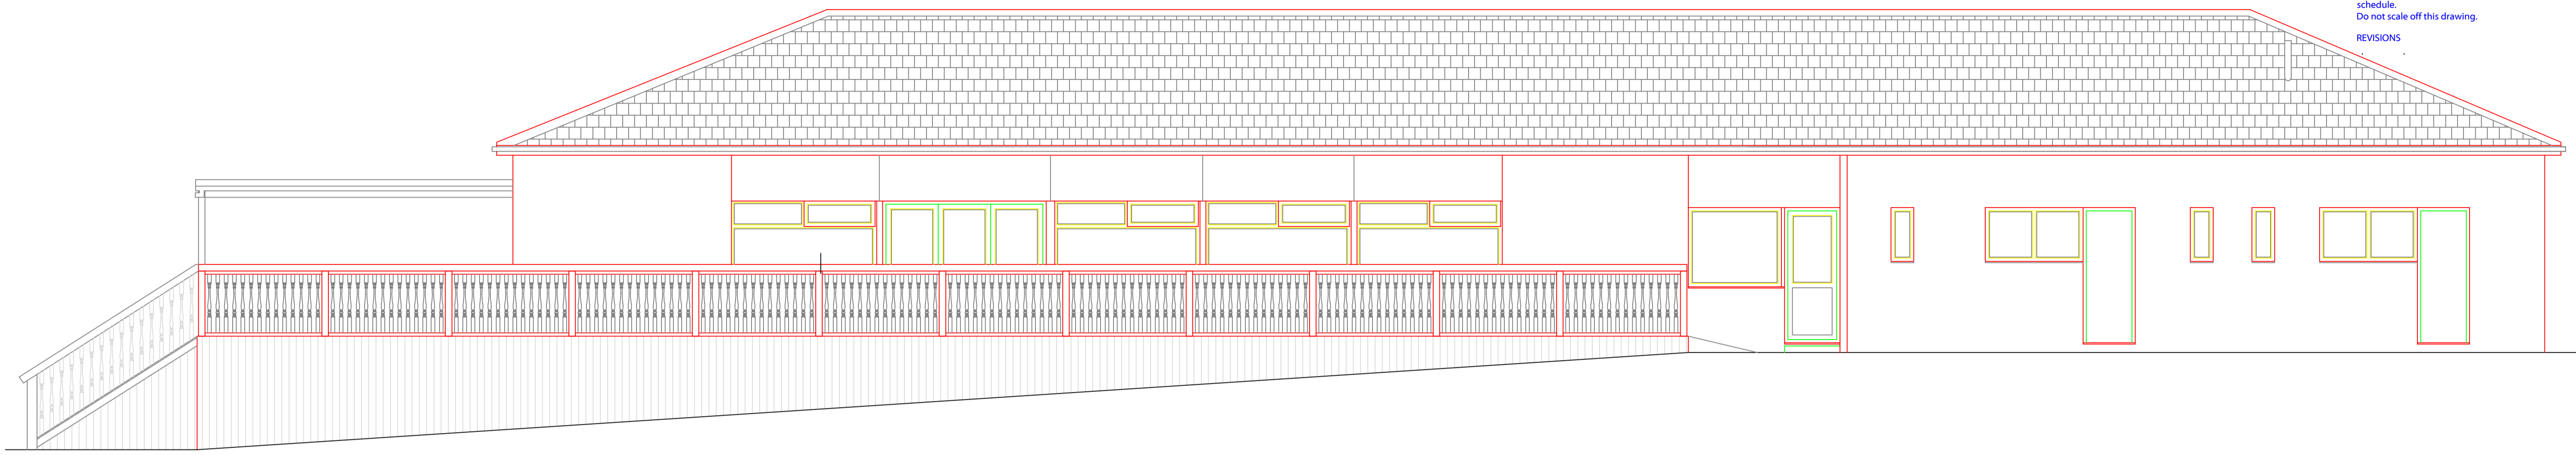


Existing Rear Elevation

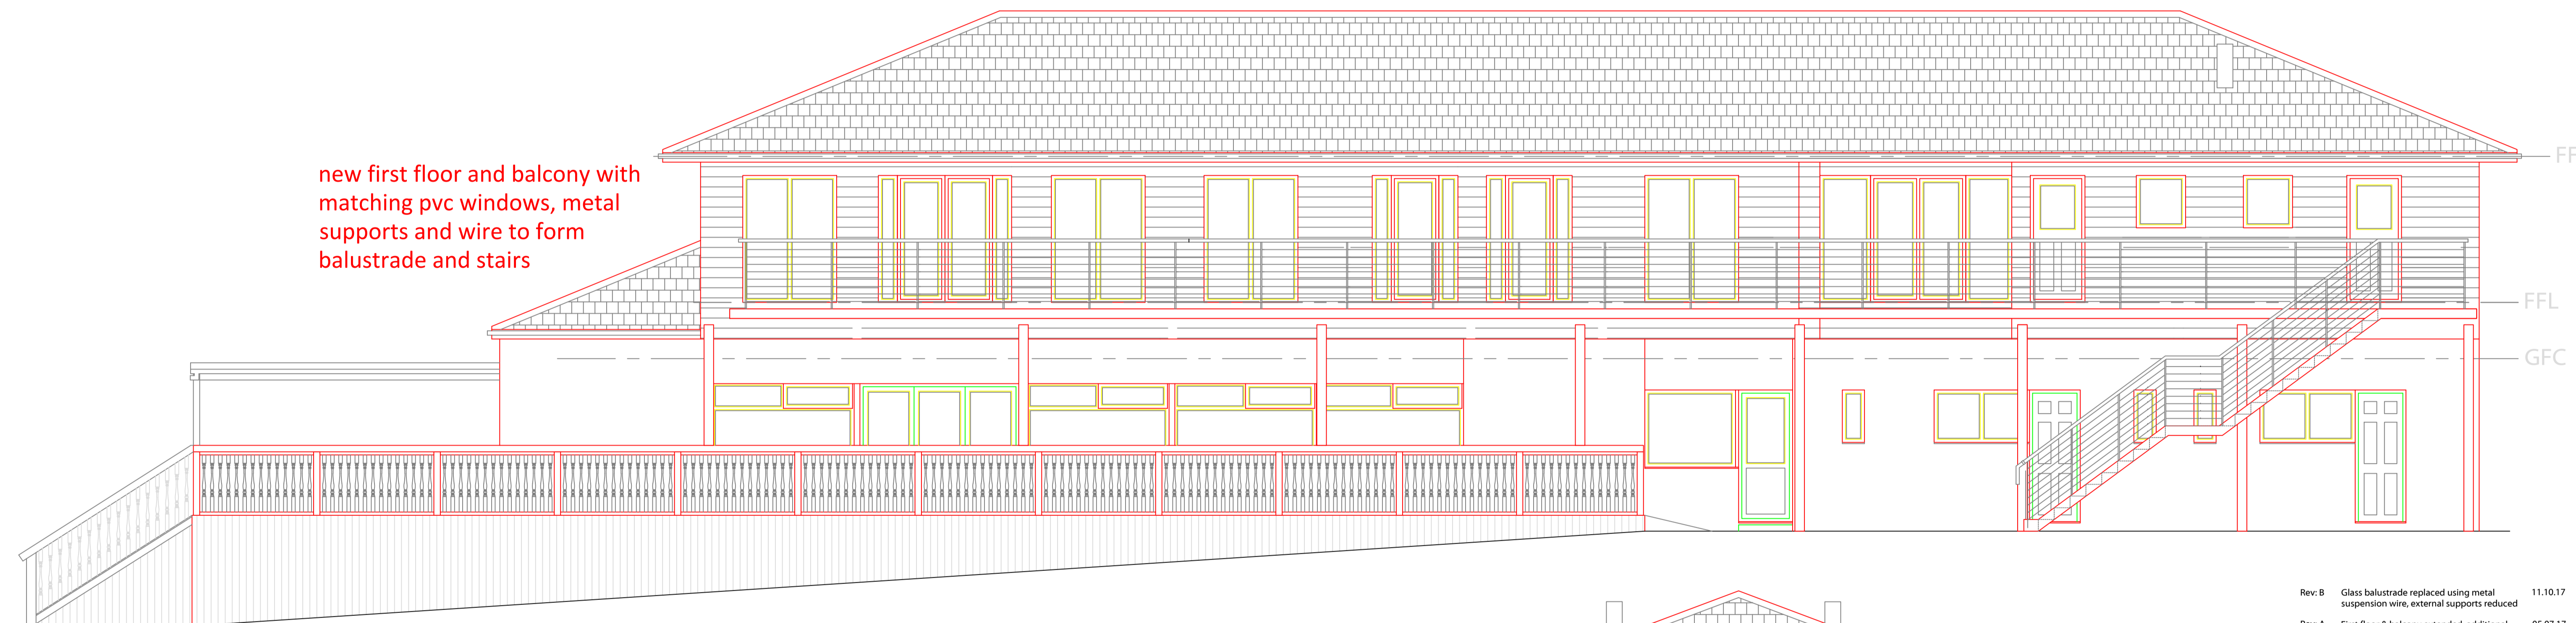


new first floor and balcony with matching pvc windows, metal supports and wire to form balustrade and stairs

Proposed Rear Elevation

Rev: B Glass balustrade replaced using metal suspension wire, external supports reduced 11.10.17
 Rev: A First floor & balcony extended, additional doors/windows indicated. Additional columns indicated as required. Boiler flues indicated 05.07.17

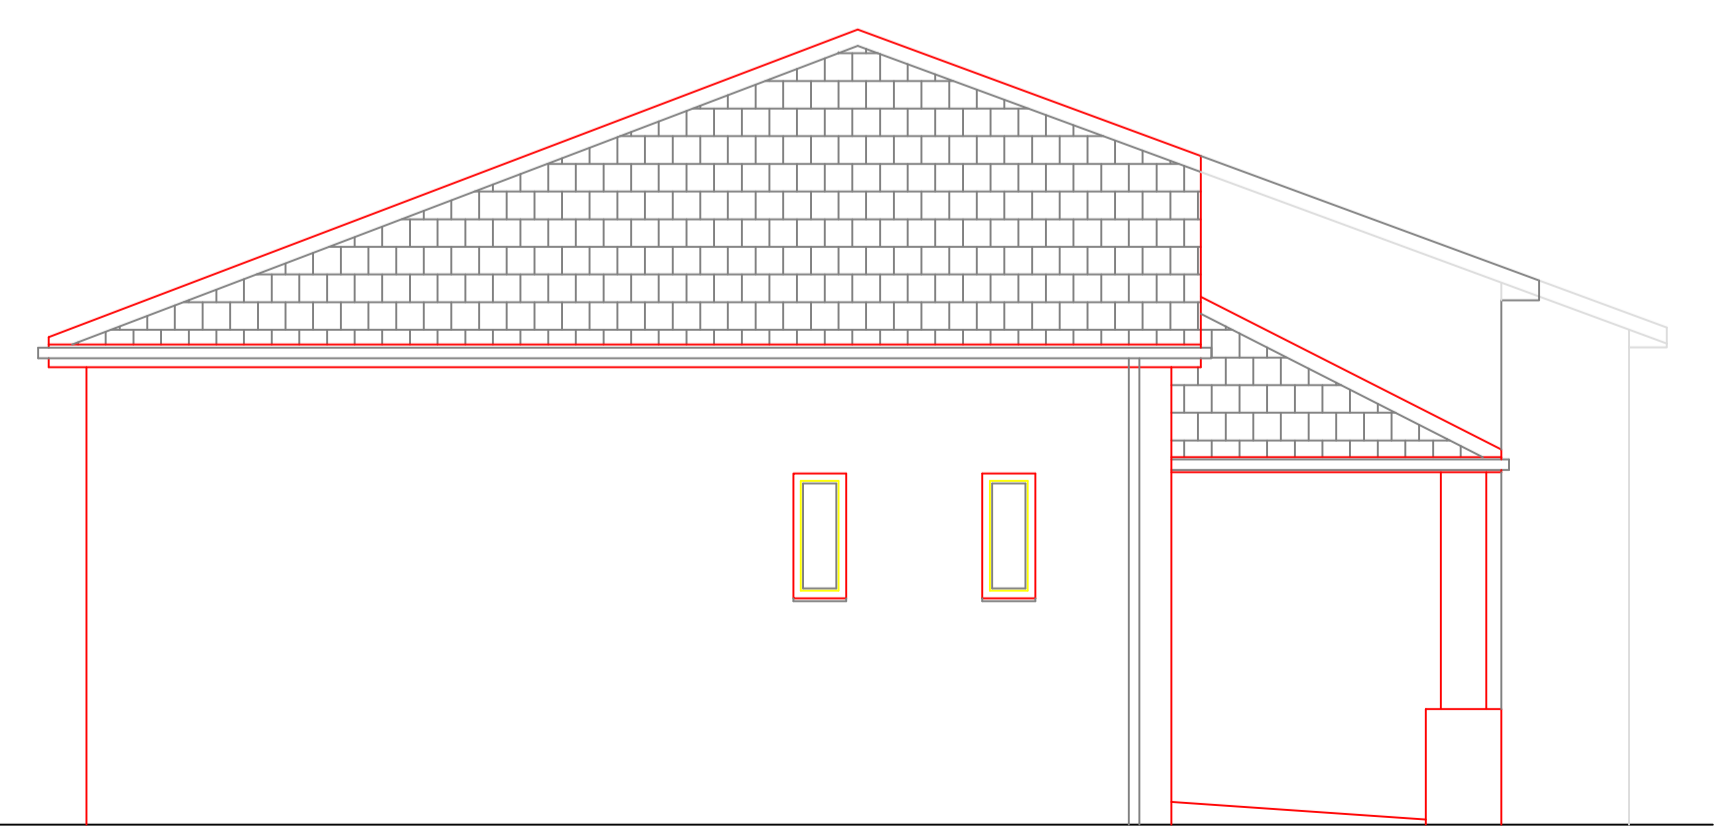

Existing Side Elevation

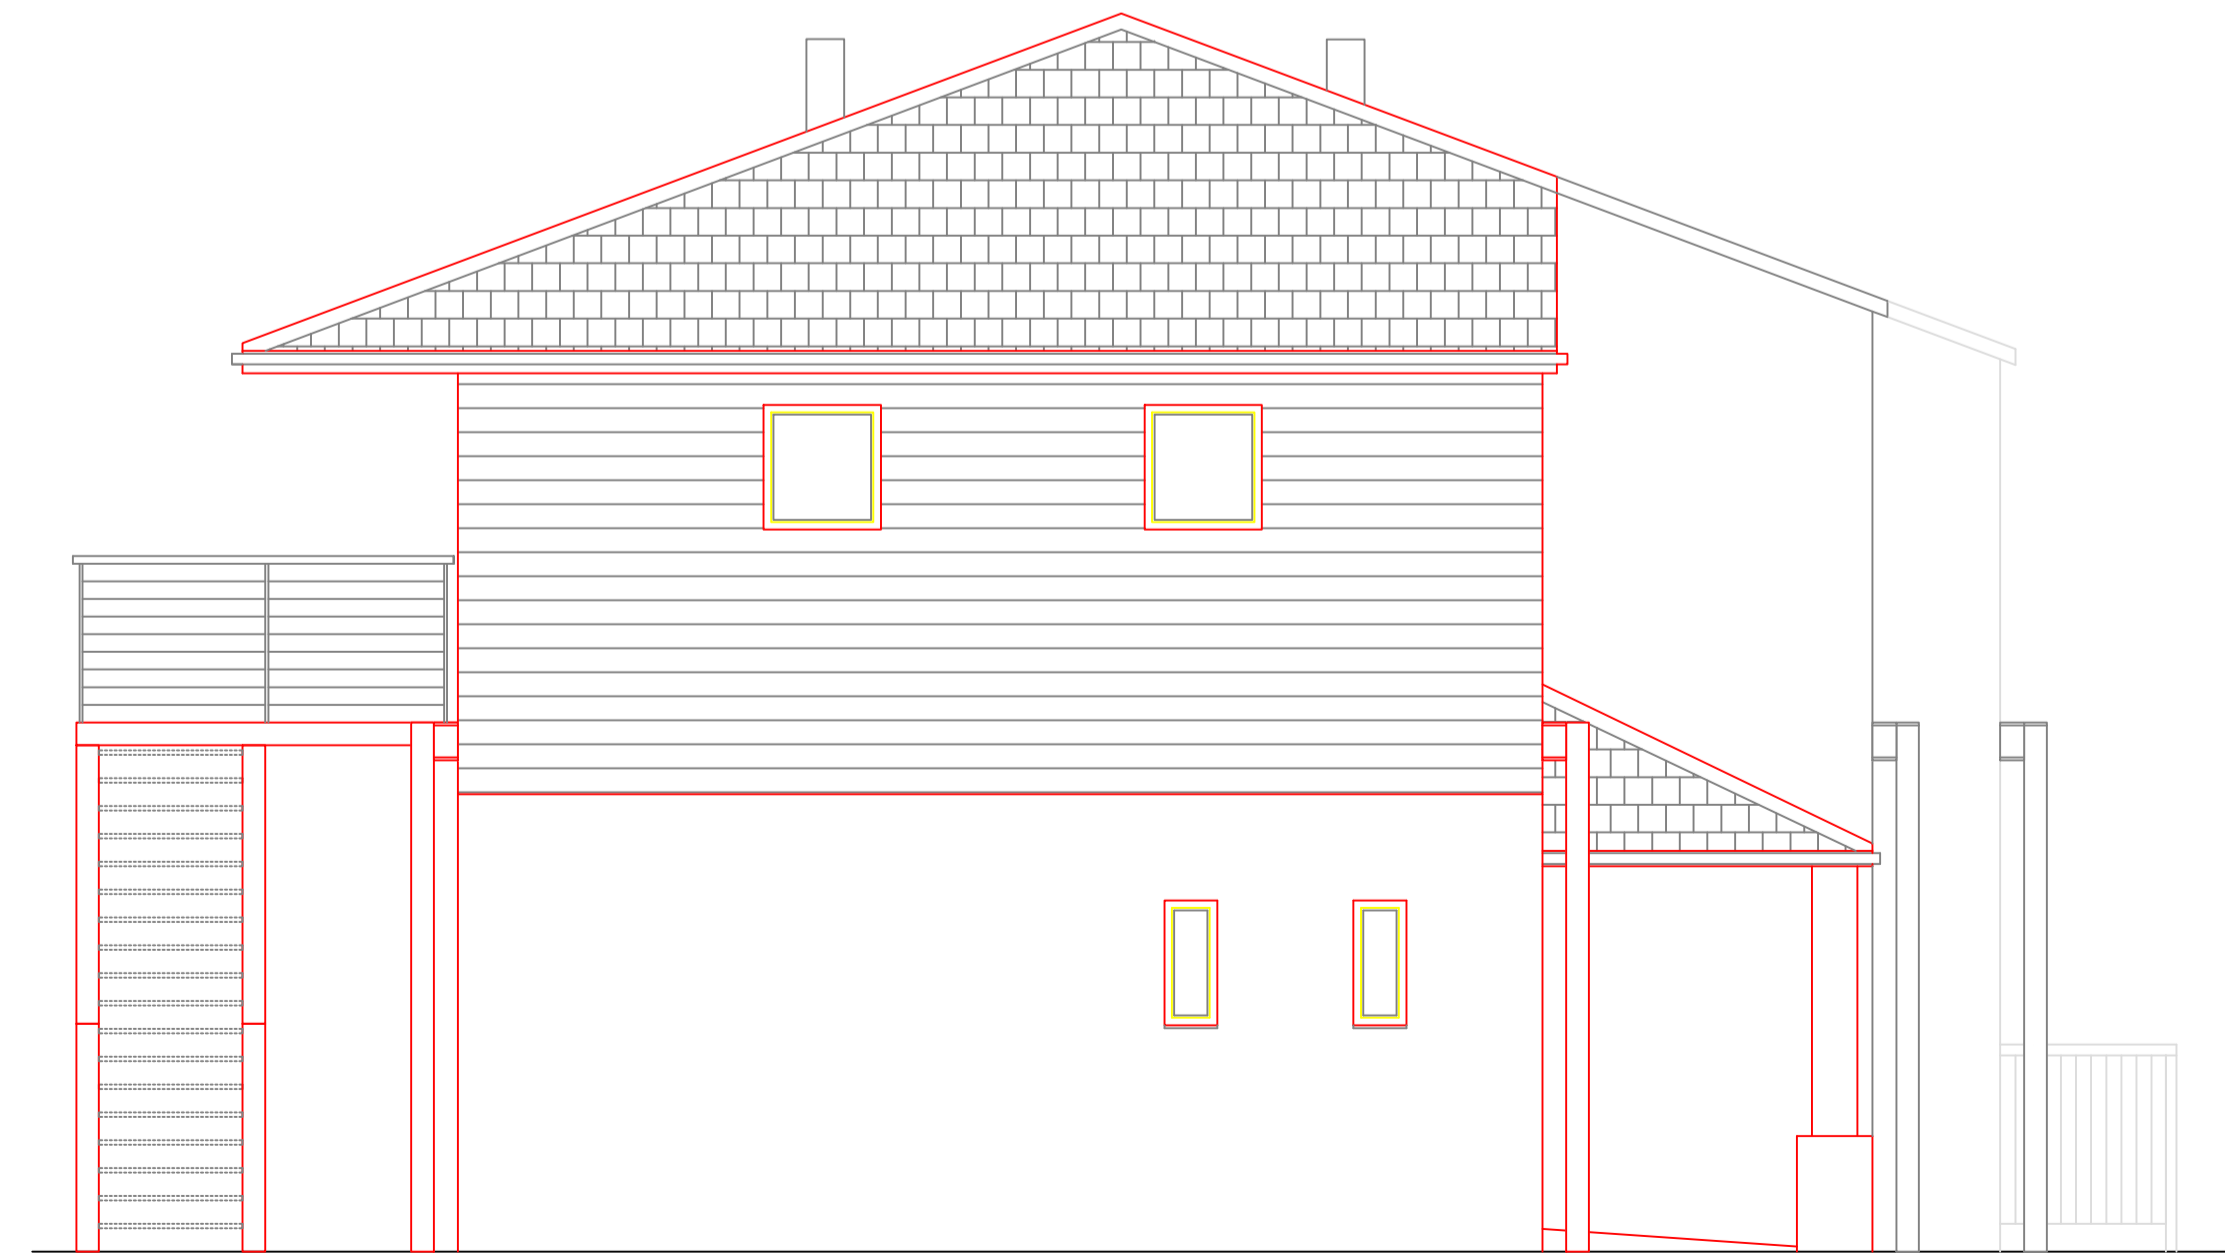

Proposed Side Elevation

TITLE: Proposed Elevations			
PROJECT: Cherry Tree Cricket Club, Preston Old Road, Blackburn, BB2 5ND			
CLIENT: Cherry Tree Cricket Club,			
DRAWN BY:	SCALE: 1:50 @ A1 1:100 @ A3	REV:	
DATE: 11.04.17	DWG NO: 1257.03	REV: B	

imd
 AND ASSOCIATES LTD
 1 Sentinel Court, Wilkinson Way
 Blackburn, Lancashire BB1 2EH
 t: 01254 696989 e: info@imdandassociates.co.uk