



NOTES  
 This drawing is copyright and must not be reproduced without the written permission of the designer.  
 Contractors are to check all sizes and dimensions before setting out any site or shop work. Any errors or discrepancies to be reported to the designer.  
 CDM 2015 Designers Risk Assessment  
 All works to be carried out under CDM regulations.  
 Contractor to ensure all relevant codes of practice and regulations for the proposed works are adhered to. No residual risk within the attached design unless specifically stated with the attached schedule.  
 Do not scale off this drawing.

REVISIONS . . . . . DATE 00.00.00

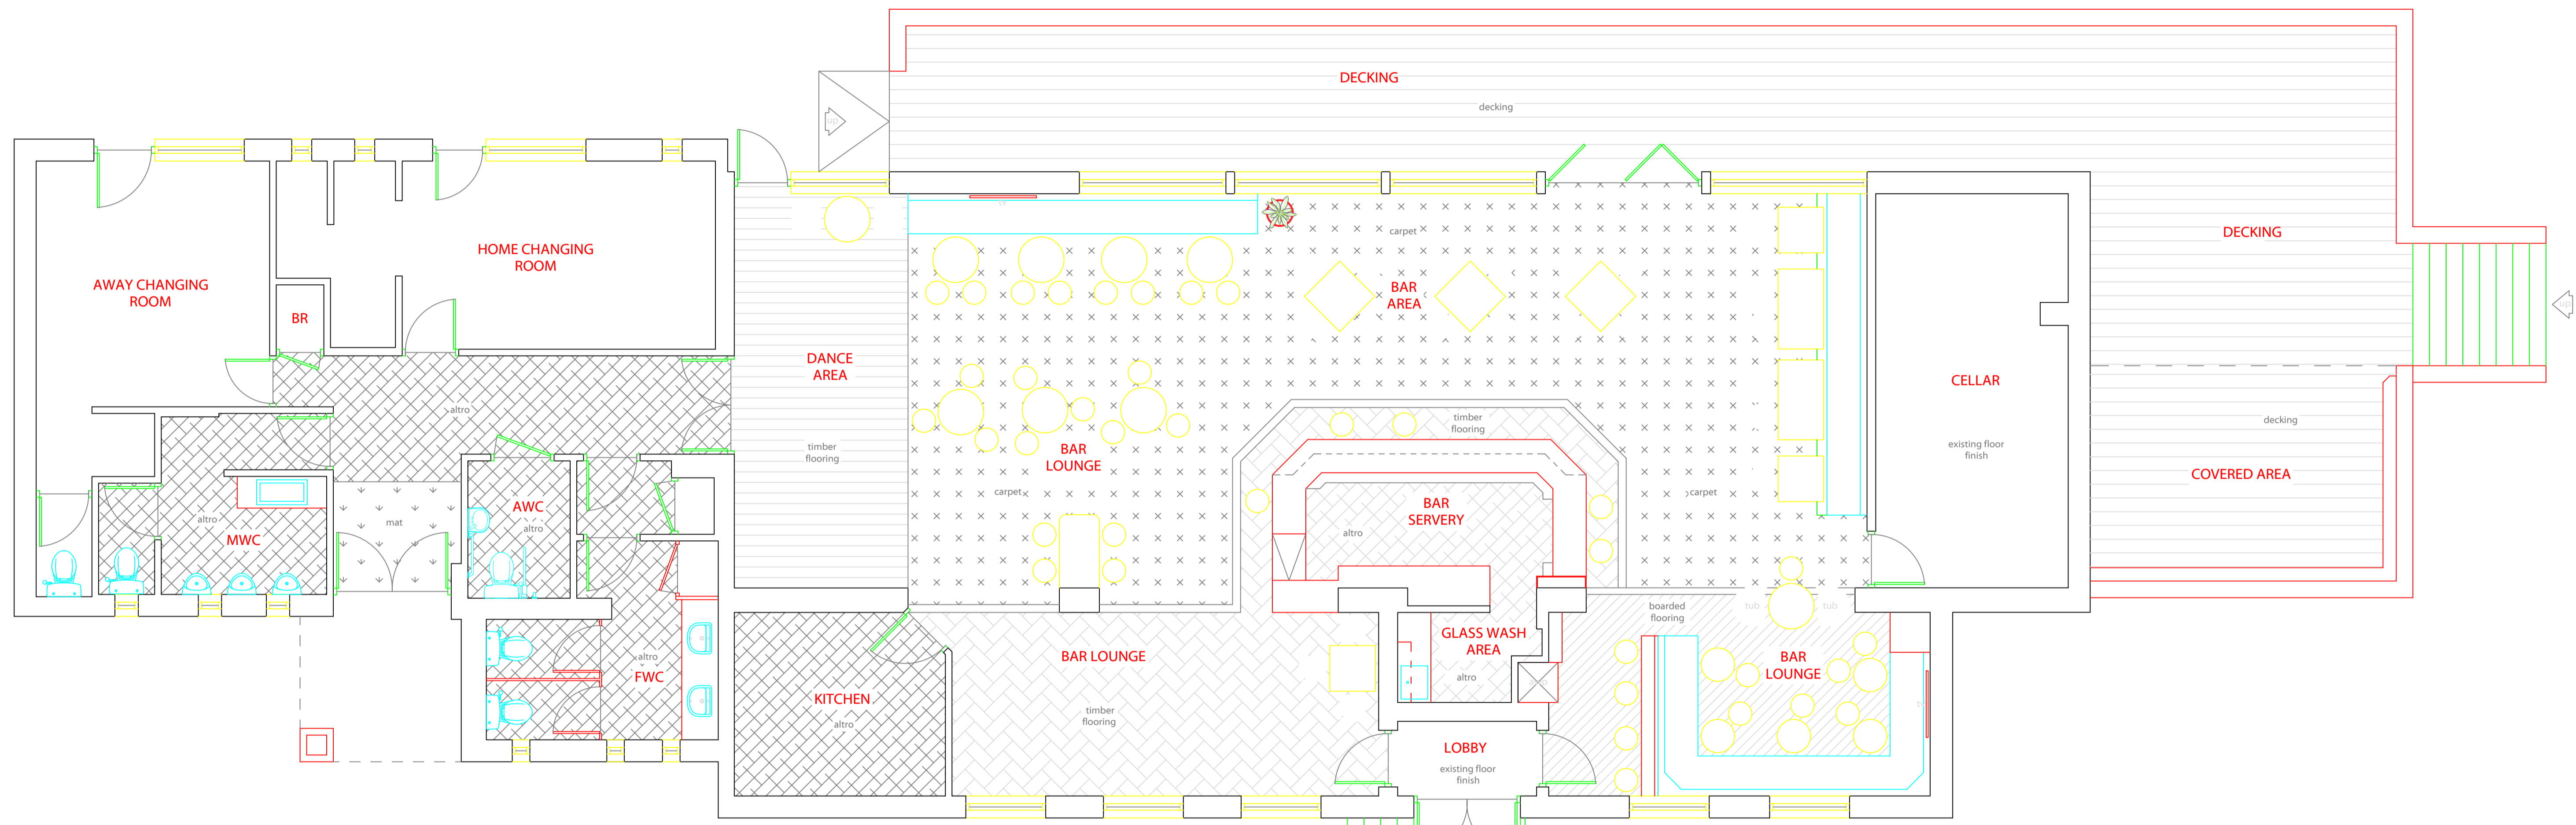

Existing Ground Floor Plan

SCALE IN METERS 1:1

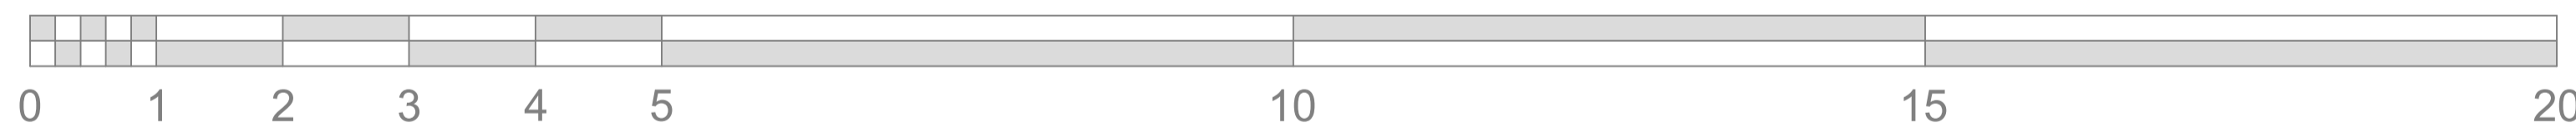

Rev: Description 00.00.00

TITLE:	Existing Plan	
PROJECT:	Cherry Tree Cricket Club, Preston Old Road, Blackburn, BB2 5ND	
CLIENT:	Cherry Tree Cricket Club,	
DRAWN BY:	SCALE:	1:50 @ A1 1:100 @ A3
DATE:	DWG NO:	REV:
30.03.17	1257.01	.

**imd**  
 AND ASSOCIATES LTD  
 1 Sentinel Court, Wilkinson Way  
 Blackburn, Lancashire BB1 2EH  
 t: 01254 696989 e: info@imdandassociates.co.uk