



Existing Rear Elevation



Proposed Rear Elevation

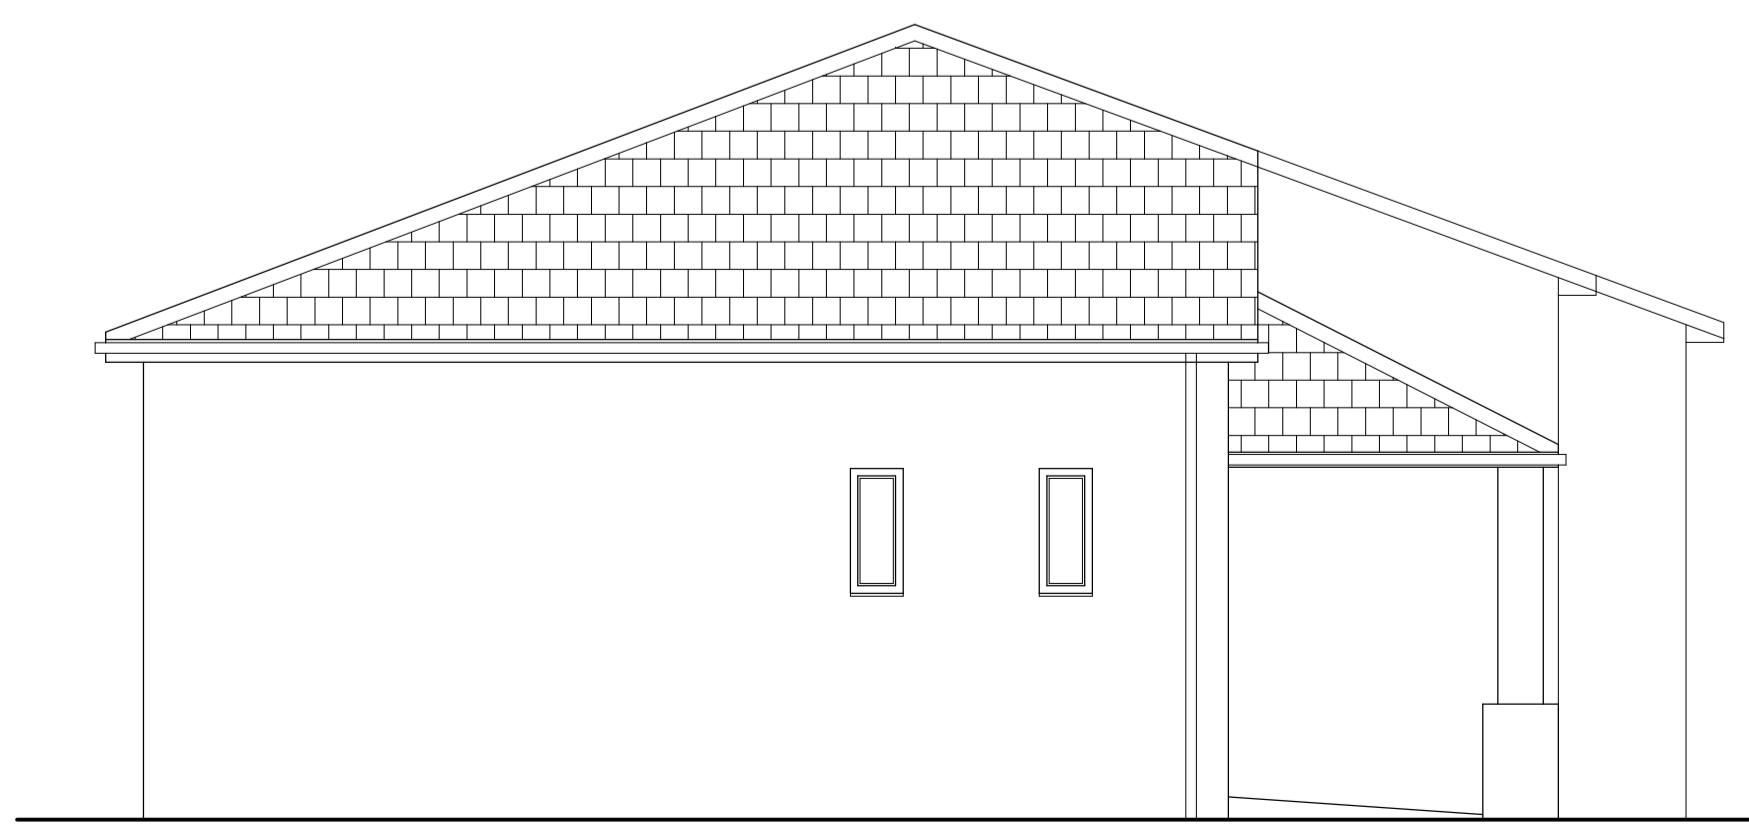

Existing Side Elevation

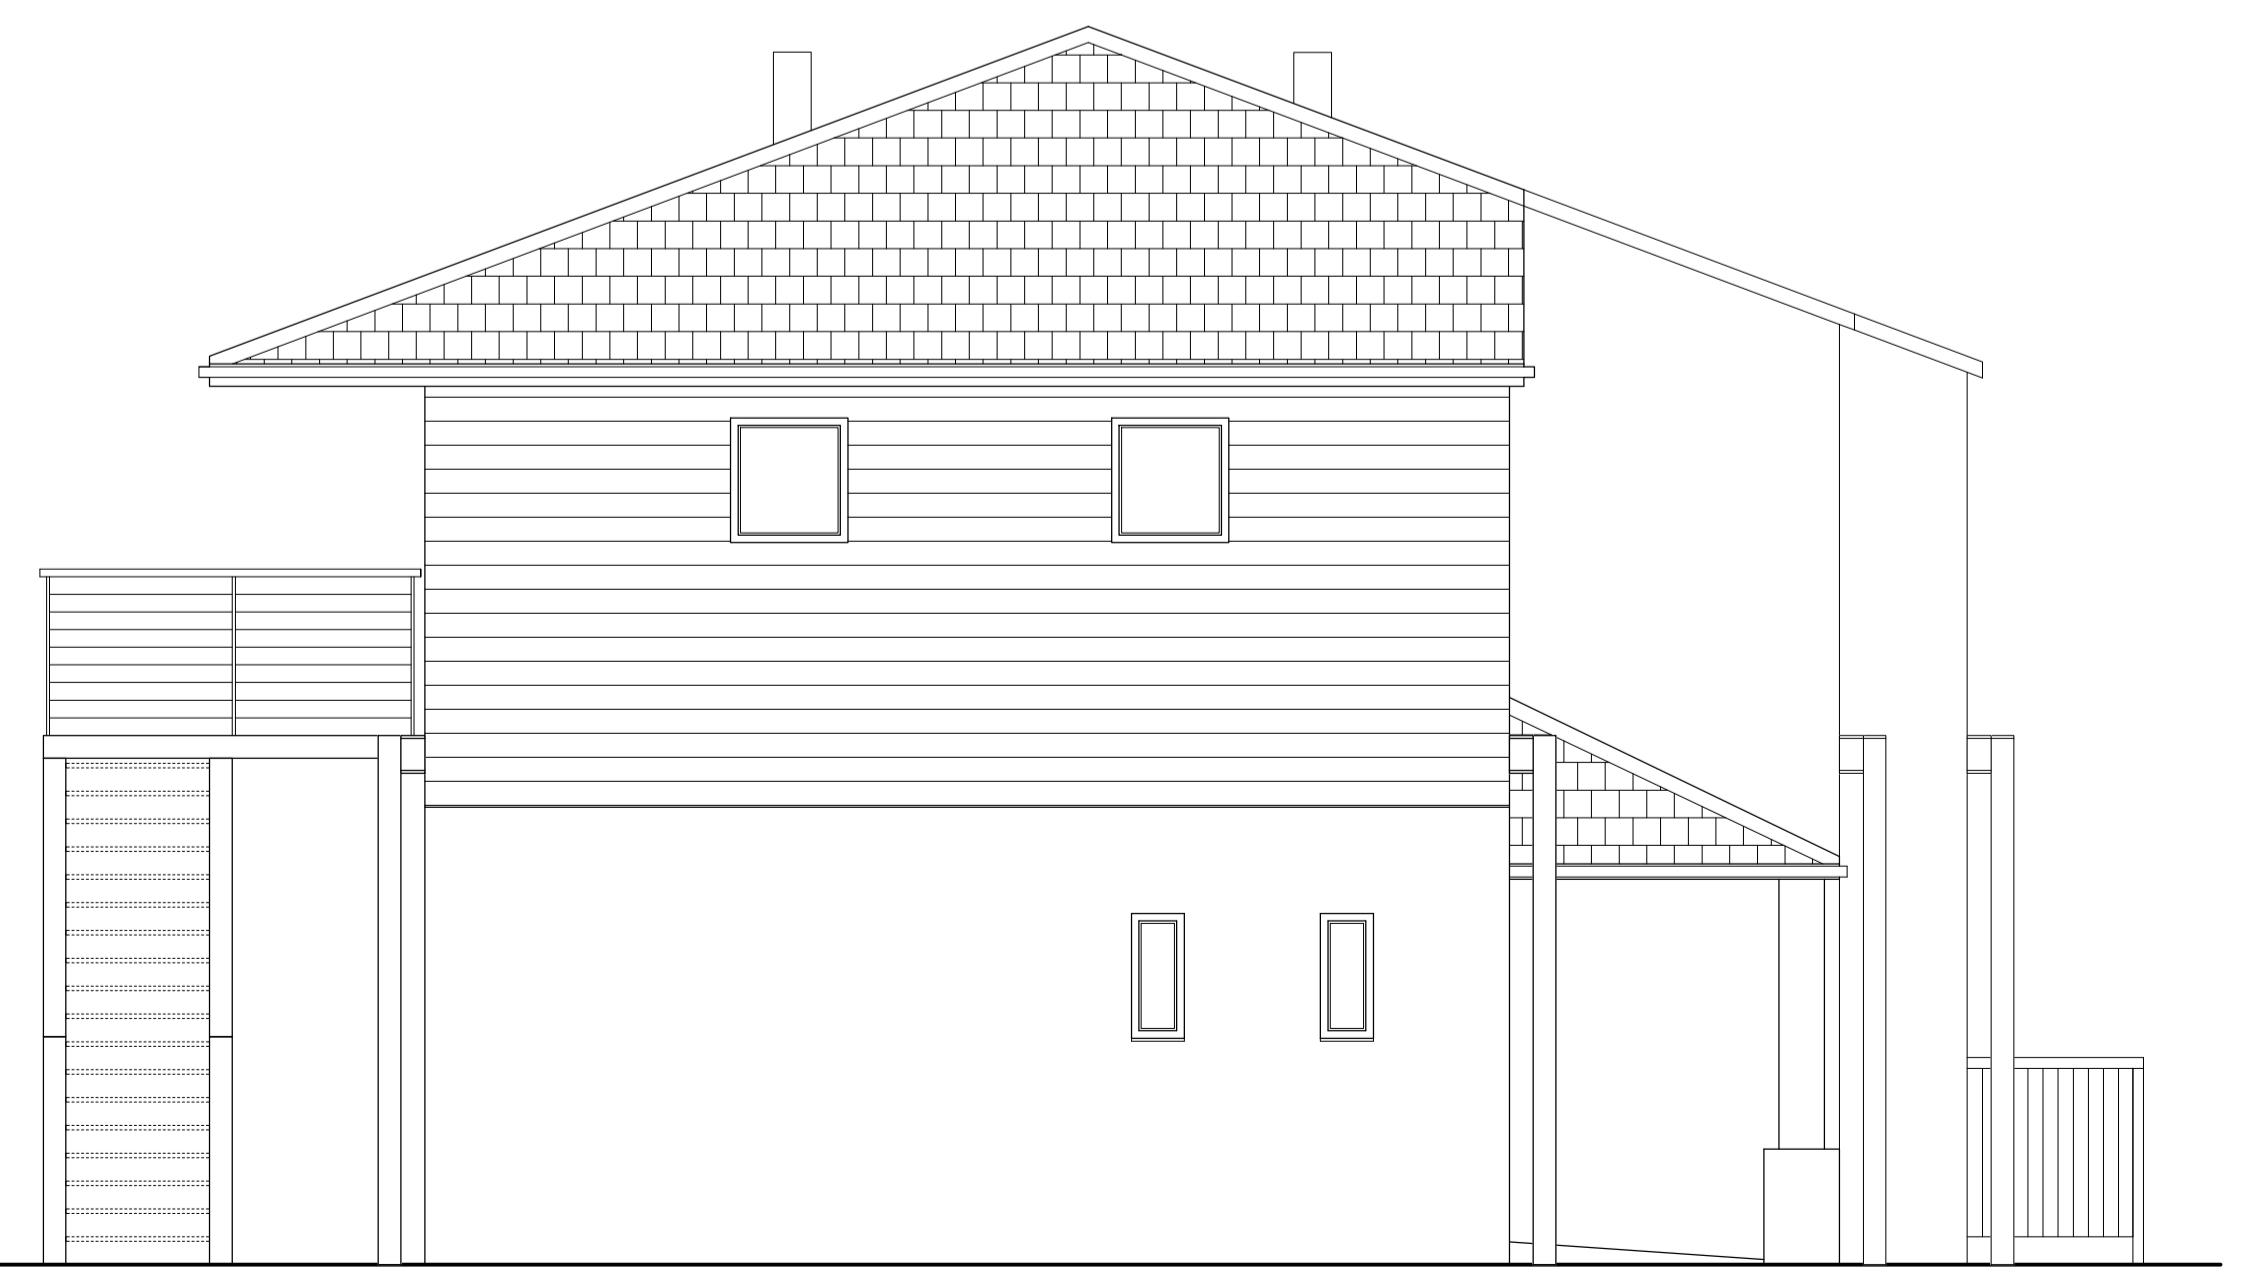

Proposed Side Elevation

NOTES
This drawing is copyright and must not be reproduced without the written permission of the designer.
Contractors are to check all sizes and dimensions before setting out any site or shop work. Any errors or discrepancies to be reported to the designer.
CDM 2015 Designers Risk Assessment
All works to be carried out under CDM regulations.
Contractors to ensure all relevant codes of practice and regulations for the proposed works are adhered to. No residual risk within attached design unless specifically stated with the attached schedule.
Do not scale off this drawing.

REVISIONS
DATE
00.00.00

TITLE:	Proposed Elevations	
PROJECT:	Cherry Tree Cricket Club, Preston Old Road, Blackburn, BB2 5ND	
CLIENT:		
DRAWN BY:	SCALE:	1:50 @ A1 1:100 @ A3
DATE:	DWG NO:	REV: 11.04.17 1257.03 C

imd
AND ASSOCIATES LTD

1 Sentinel Court, Wilkinson Way
Blackburn, Lancashire BB1 2EH
t: 01254 696989 e: info@imdandassociates.co.uk