



NOTES
 This drawing is copyright and must not be reproduced without the written permission of the designer.
 Contractors are to check all sizes and dimensions before setting out any site or shop work. Any errors or discrepancies to be reported to the designer.
 CDM 2015 Designers Risk Assessment
 All works to be carried out under CDM regulations.
 Contractor to ensure all relevant codes of practice and regulations for the proposed works are adhered to. No residual risk within the attached design unless specifically stated with the attached schedule.
 Do not scale off this drawing.

REVISIONS DATE 00.00.00

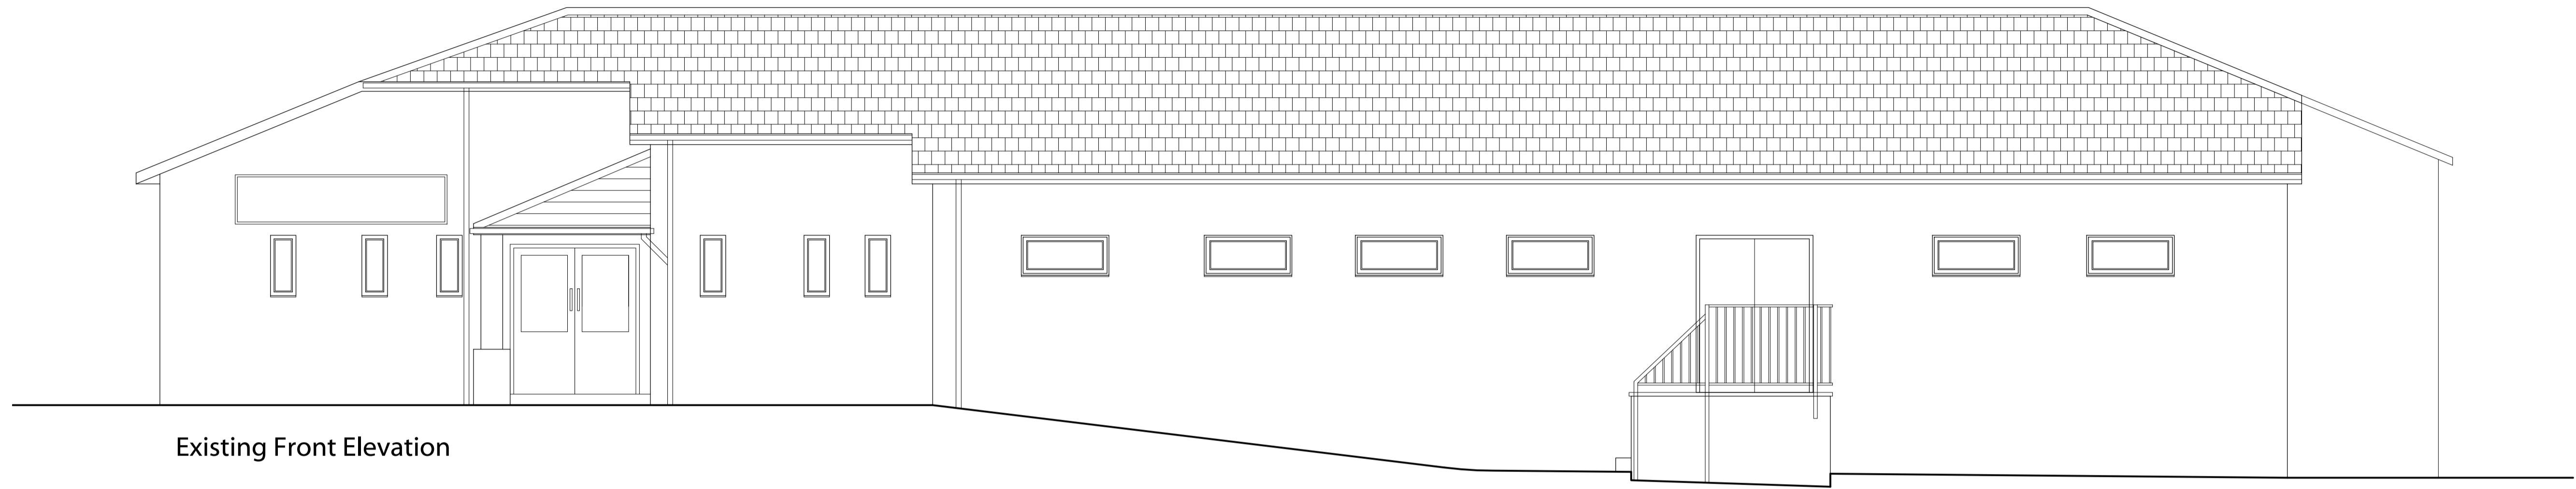

Existing Front Elevation

new first floor supported on independent steel frame, matching roof tiles as existing, new timber framed upper section and weatherboarded exterior above existing brickwork facade

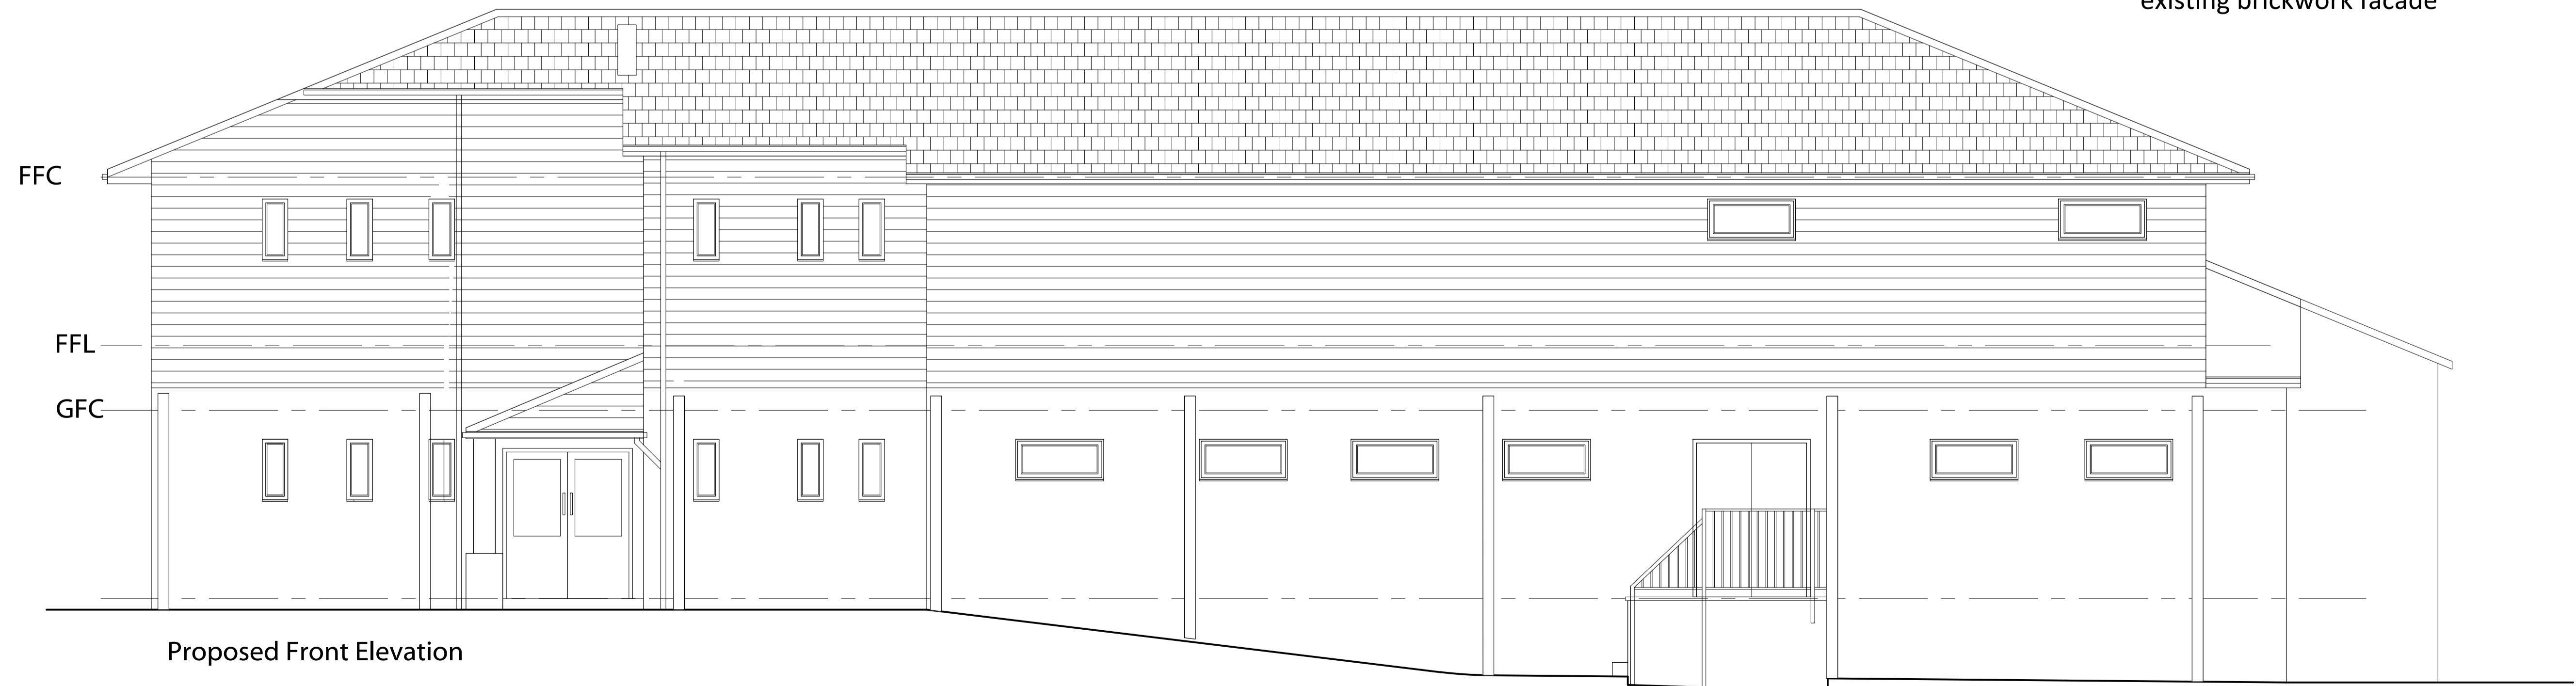

Proposed Front Elevation

- Rev: B Windows omitted to front elevation in accord with Miller Goodall Acoustic report 23.11.17
- Rev: A First floor & balcony extended, additional doors/windows indicated. Additional columns indicated as required. Boiler flues indicated 05.07.17

TITLE: Existing & Proposed Front Elevations	
PROJECT: Cherry Tree Cricket Club, Preston Old Road, Blackburn, BB2 5ND	
CLIENT: Cherry Tree Cricket Club,	
DRAWN BY:	SCALE: 1:50 @ A1 1:100 @ A3
DATE: 13.04.17	DWG NO: 1257.04 REV: B

imd
 AND ASSOCIATES LTD
 1 Sentinel Court, Wilkinson Way
 Blackburn, Lancashire BB1 2EH
 t: 01254 696989 e: info@imdandassociates.co.uk