



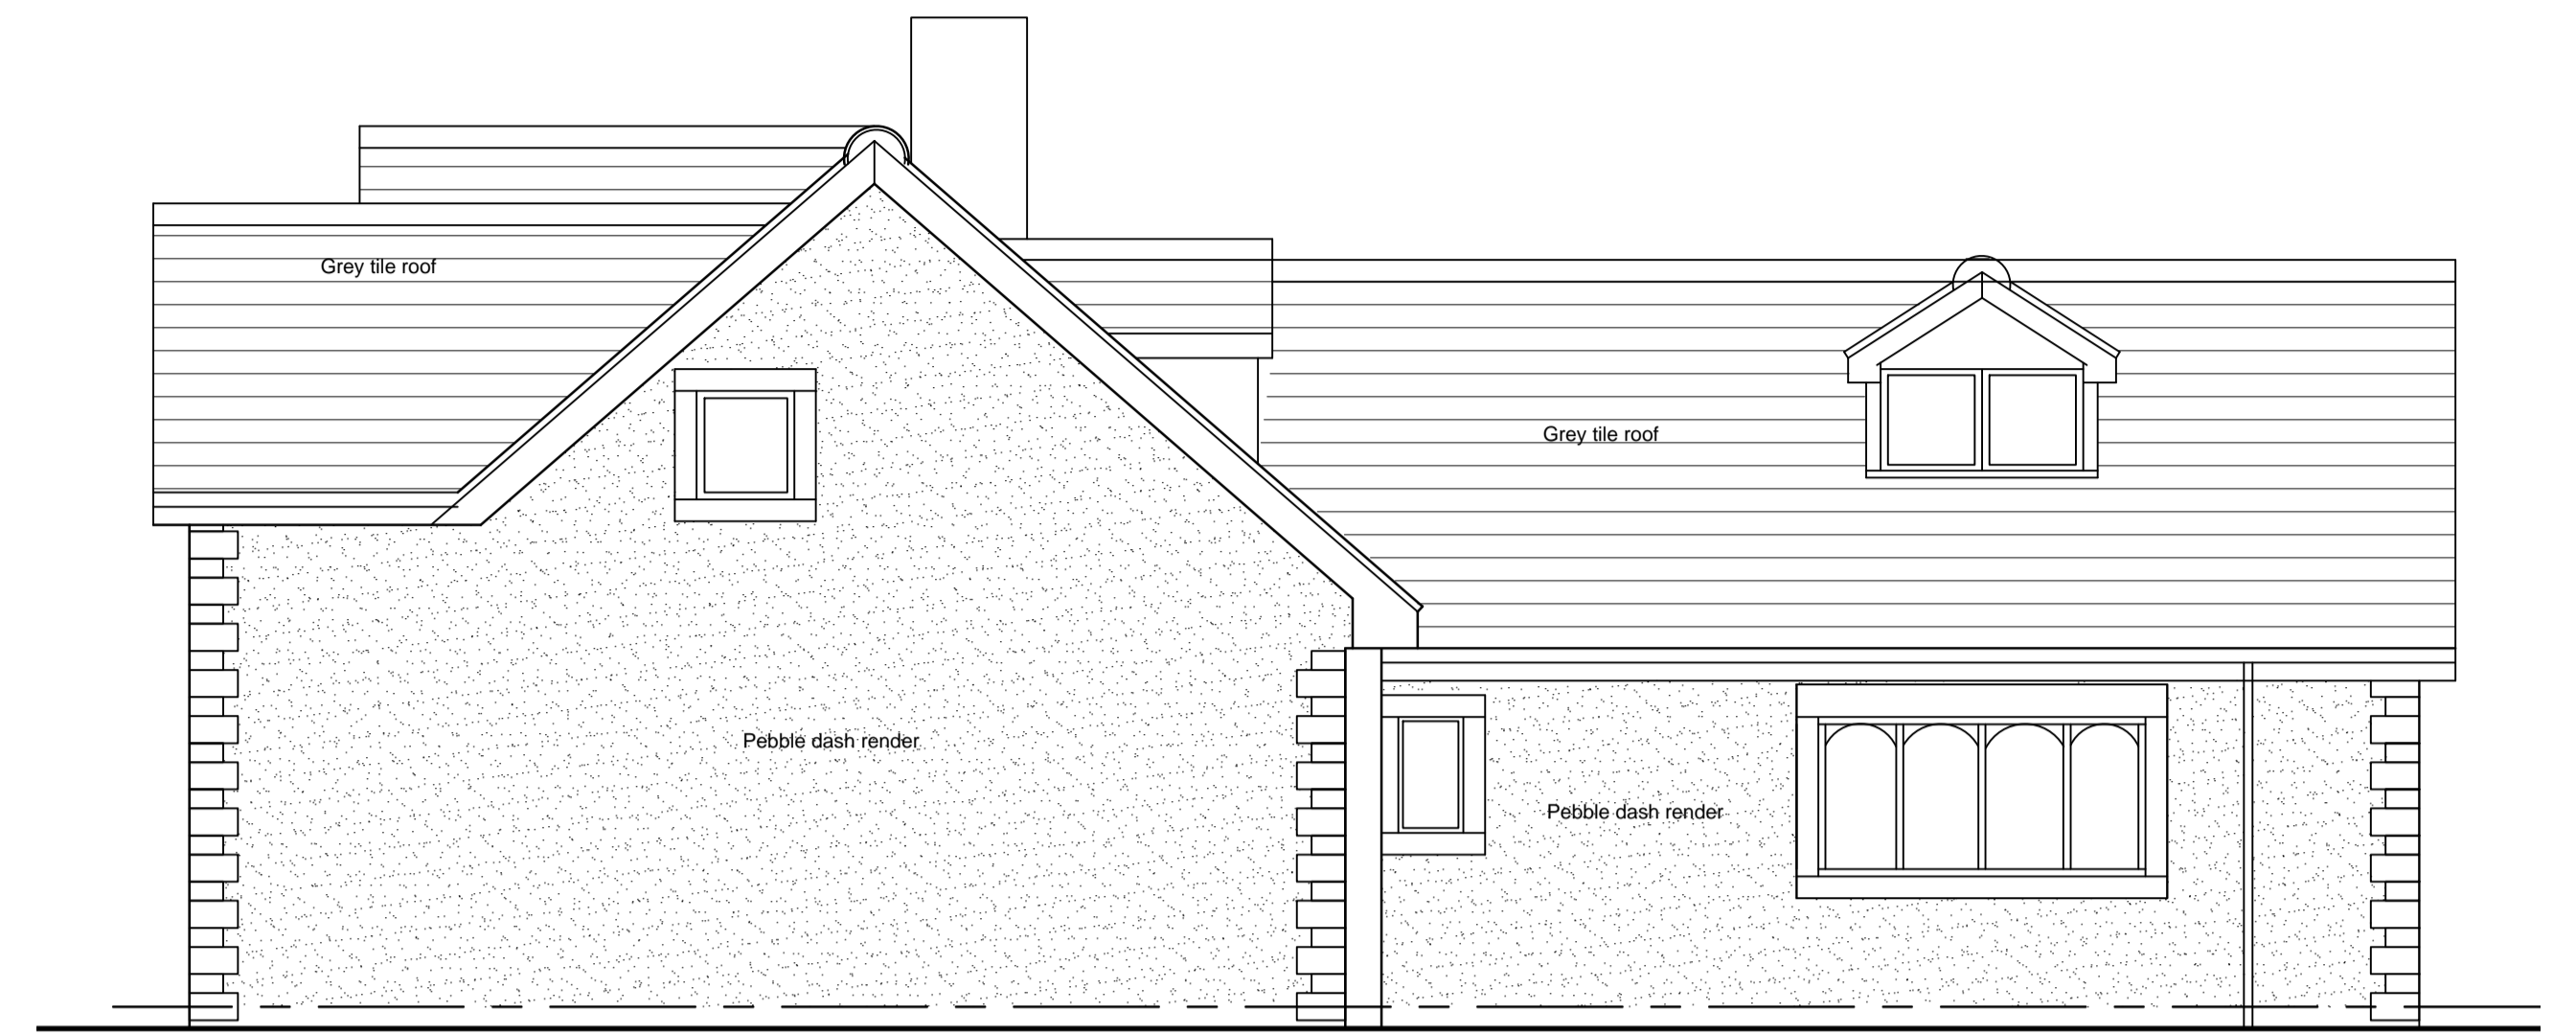

EXISTING REAR ELAVATION
SCALE 1:50



EXISTING GABLE ELAVATION
SCALE 1:50

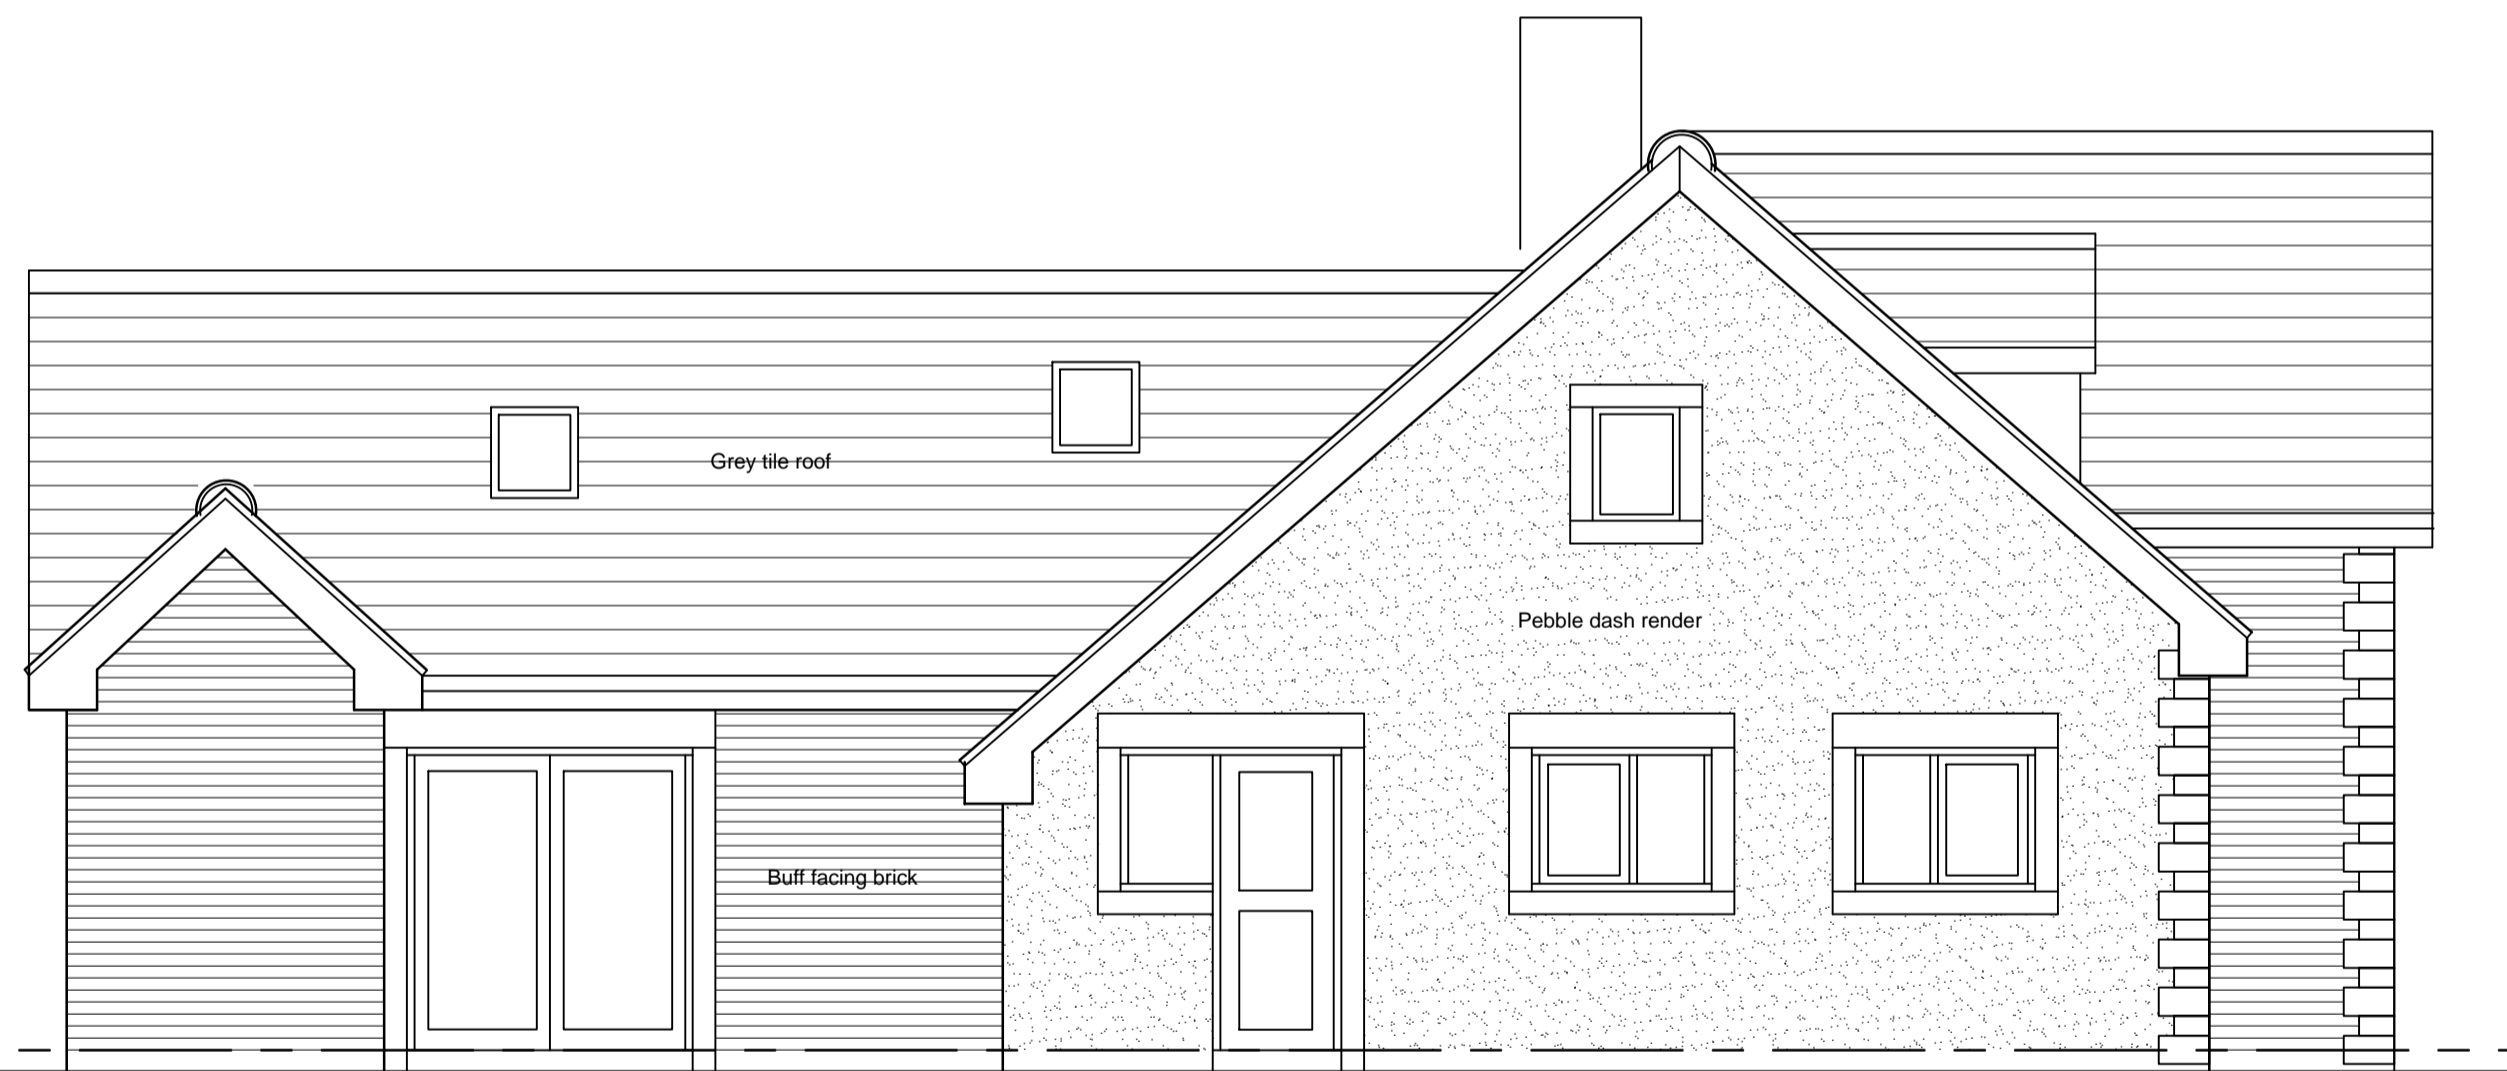

EXISTING SIDE ELEVATION FACING MAIN ROAD
SCALE 1:50



EXISTING FRONT ELEVATION
SCALE 1:50

REVISIONS
A- 25/09/17 Client name change.

Notes:
All dimensions are in millimetres unless where explicitly shown otherwise.
The contractor should check and clarify all dimensions as work proceeds and notify the design team of any discrepancies.
Do not scale off the drawings, if in doubt ask.



DAISYFIELD BUSINESS CENTRE
SUITE 301
APPLEBY STREET
BLACKBURN
LANCASHIRE
BB1 3BL
TEL| 01254 693922

CLIENT	PROJECT TITLE	DRAWING STATUS	
BEARDWOOD MUSLIM WORSHIP GROUP	PROPOSED CHANGE OF USE FROM (C3) TO GROUND FLOOR PRAYER FACILITY WITH FIRST FLOOR FLAT INCLUDING PARKING ARRANGEMENTS TO 55 BEARDWOOD BROW BLACKBURN, BB2 7AT	EXISTING DRAWING	
DRAWING TITLE		DRAWING PATH	DWG No.
EXISTING ELEVATIONS		SCALE 1:50	EX02
		DATE 05/04/2017	
		DRAWN DESIGN	
		PROJECT NO. LV/2017/14	REV A