


EXISTING GROUND FLOOR PLAN.  
SCALE 1:50

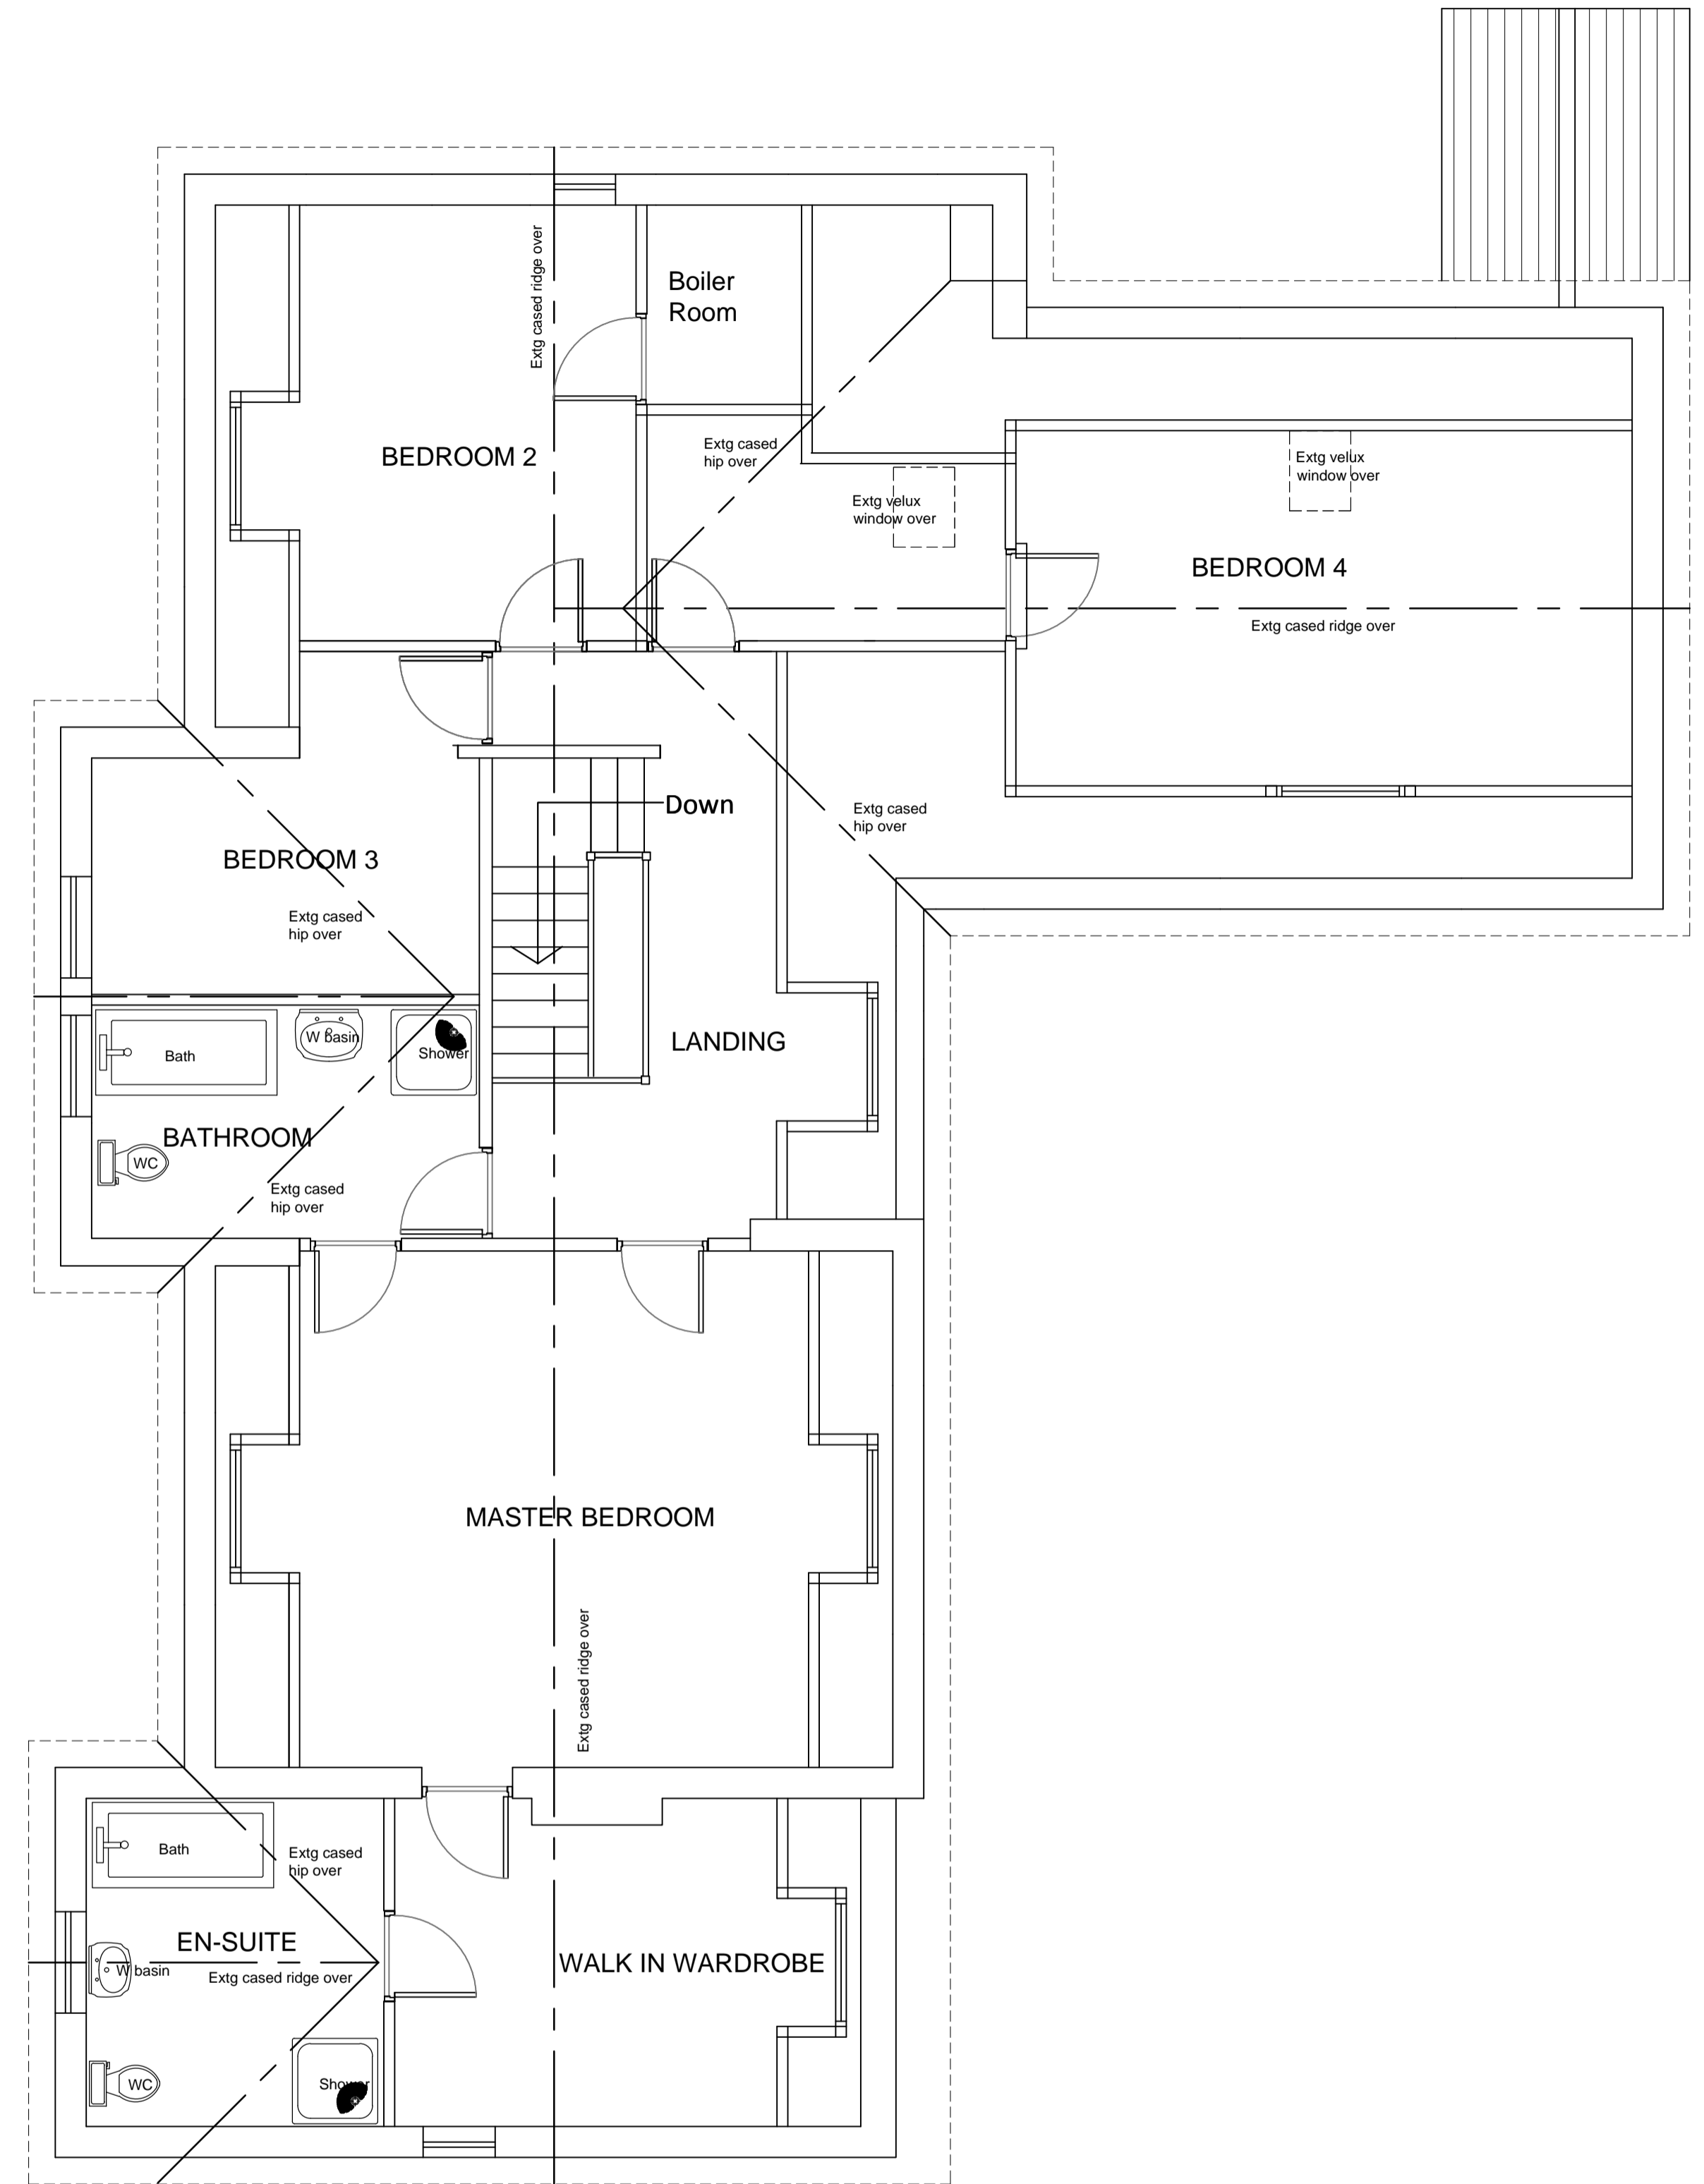

EXISTING SECOND FLOOR PLAN.  
SCALE 1:50

REVISIONS  
A- 25/09/17 Client name change.

**Notes:**  
All dimensions are in millimetres unless where explicitly shown otherwise.  
The contractor should check and clarify all dimensions as work proceeds and notify the design team of any discrepancies.  
Do not scale off the drawings, if in doubt ask.



DAISYFIELD BUSINESS CENTRE  
SUITE 301  
APPLEBY STREET  
BLACKBURN  
LANCASHIRE  
BB1 3BL  
TEL | 01254 693922

CLIENT	PROJECT TITLE	DRAWING STATUS	
BEARDWOOD MUSLIM WORSHIP GROUP	PROPOSED CHANGE OF USE FROM (C3) TO GROUND FLOOR PRAYER FACILITY WITH FIRST FLOOR FLAT INCLUDING PARKING ARRANGEMENTS TO 55 BEARDWOOD BROW BLACKBURN, BB2 7AT	EXISTING DRAWING	
DRAWING TITLE		DRAWING PATH	
EXISTING FLOOR PLANS		SCALE 1:50	DWG No.
		DATE 03/04/2017	EX01
		DRAWN DESIGN	
		PROJECT NO. LV/2017/14	REV A