


PROPOSED GROUND FLOOR PLAN.
SCALE 1:50

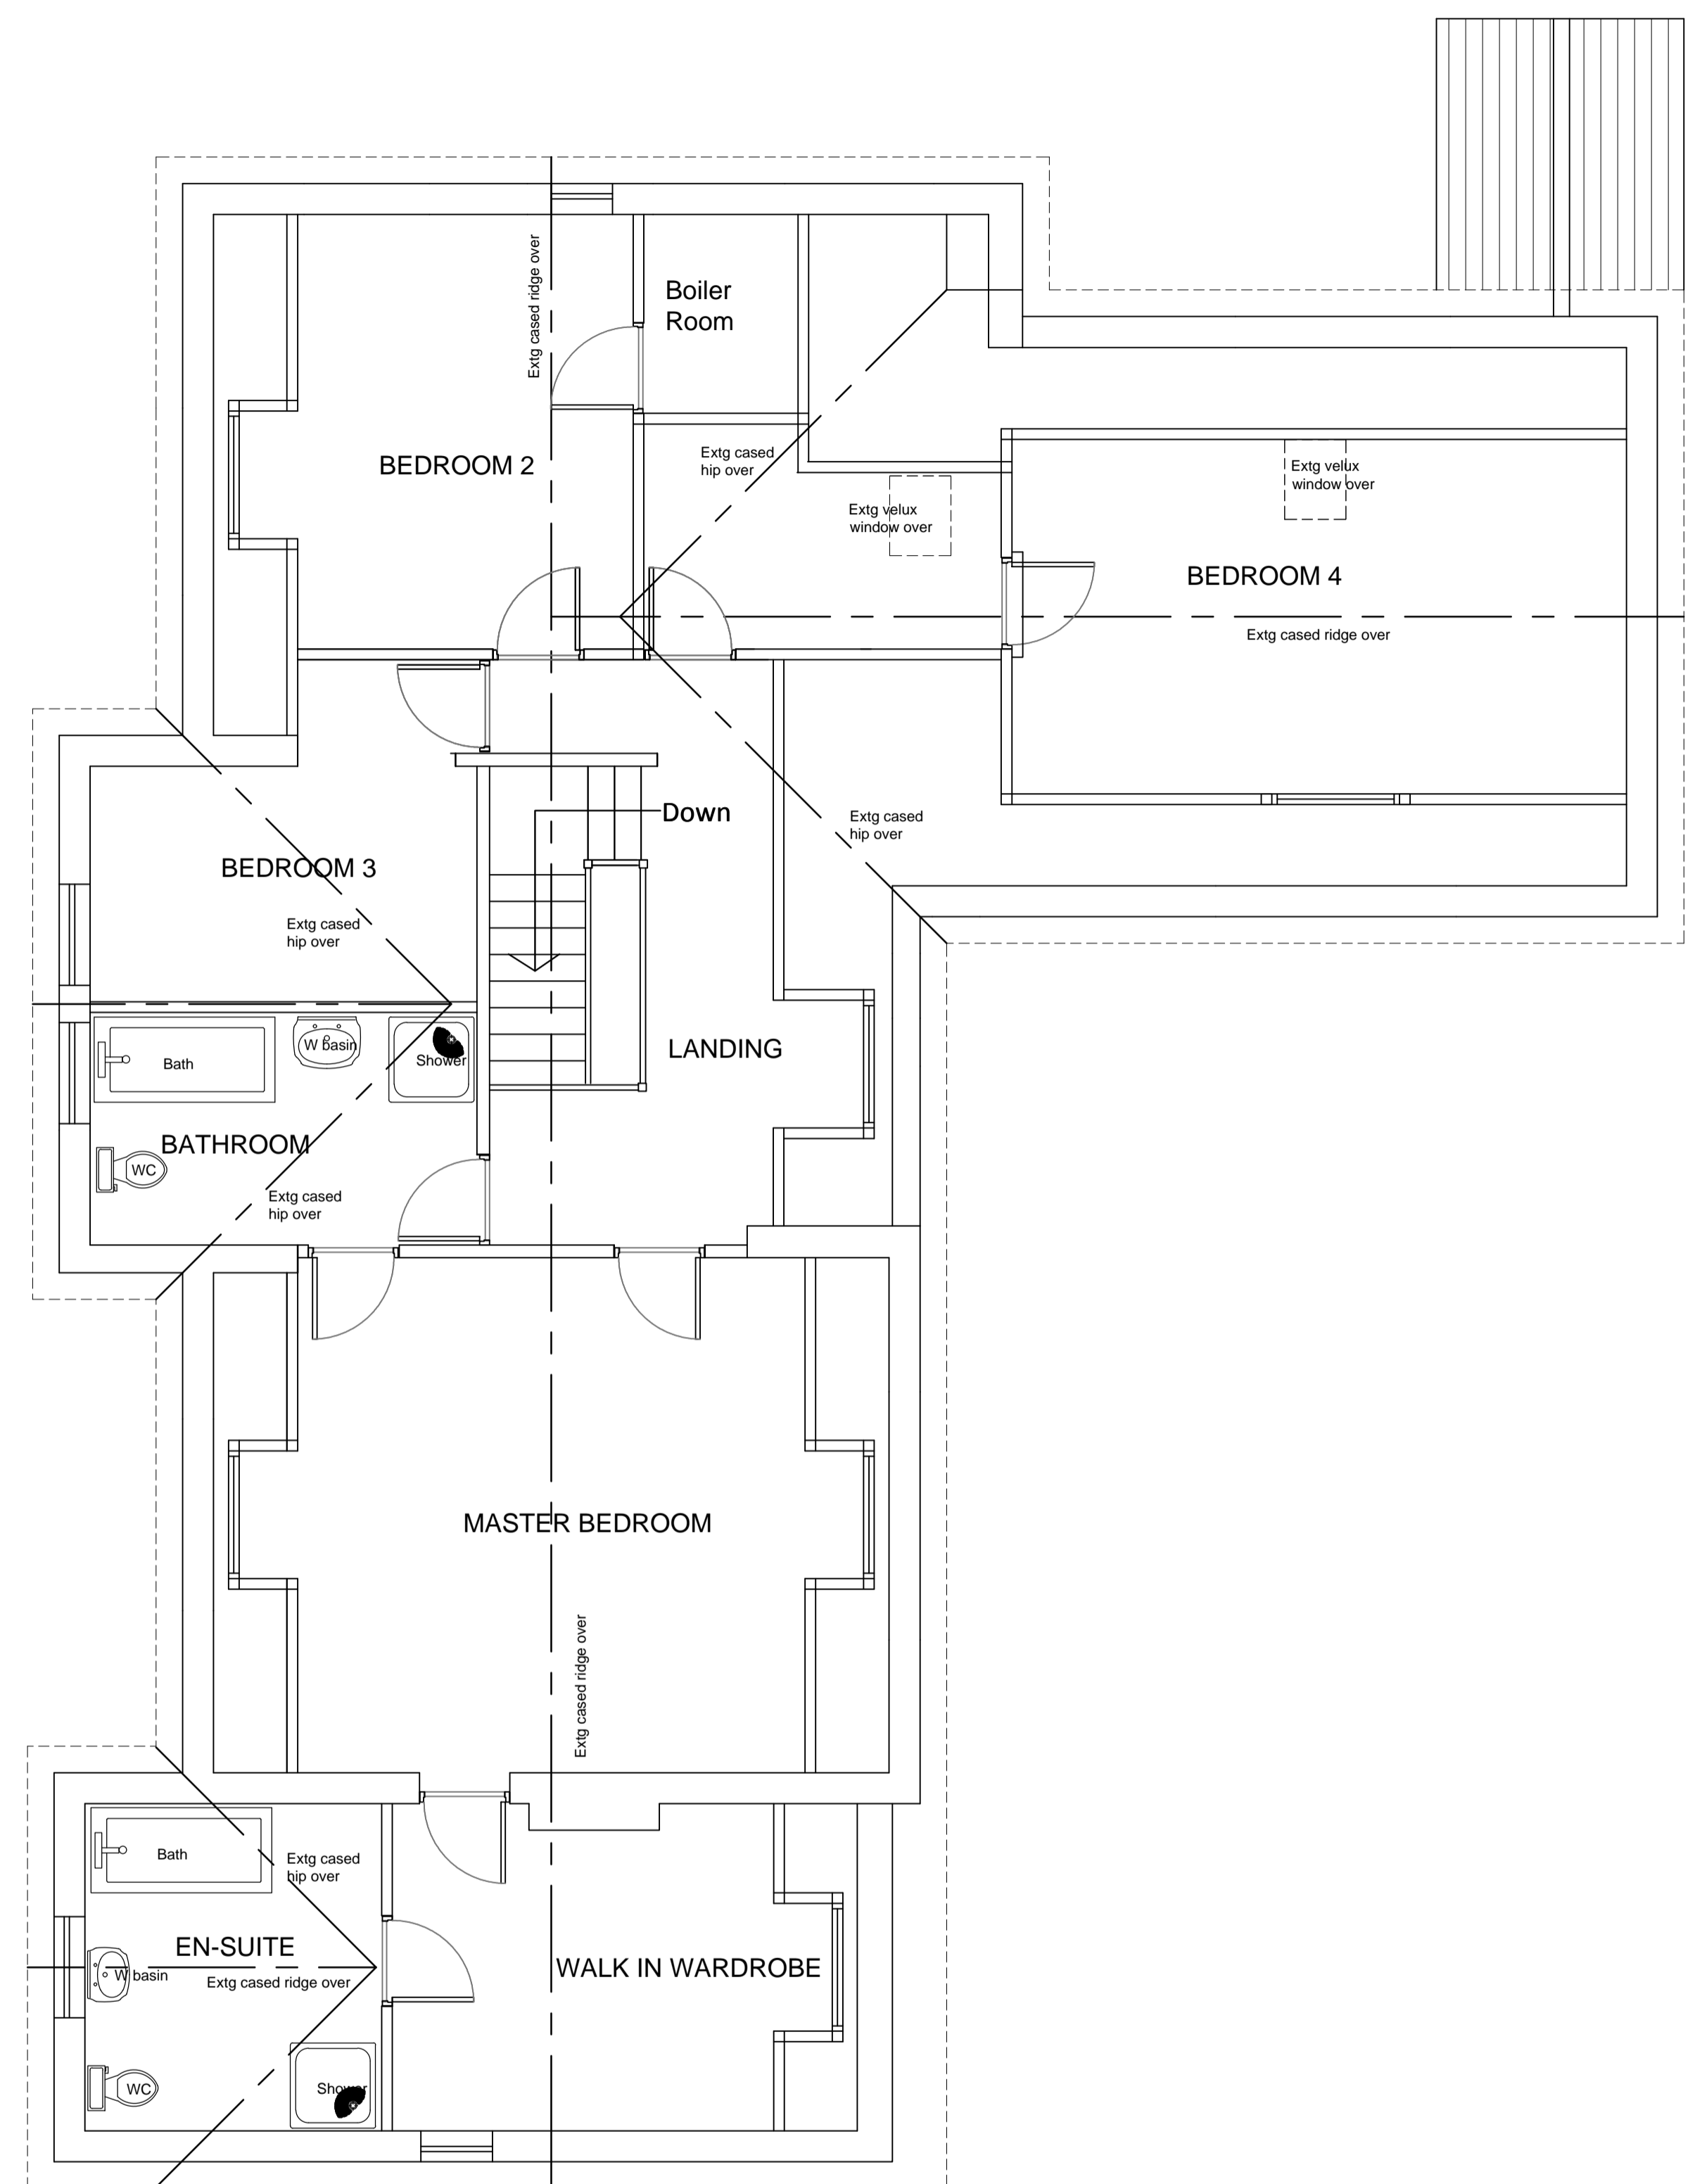

PROPOSED FIRST FLOOR PLAN (AS EXISTING).
SCALE 1:50

REVISIONS
A-16/05/2017-Amend GF Plan and FF Plan as existing
B- 25/09/17- Client name change.

Notes:
All dimensions are in millimetres unless where explicitly shown otherwise.
The contractor should check and clarify all dimensions as work proceeds and notify the design team of any discrepancies.
Do not scale off the drawings, if in doubt ask.



DAISYFIELD BUSINESS CENTRE
SUITE 301
APPLEBY STREET
BLACKBURN
LANCASHIRE
BB1 3BL
TEL | 01254 693922

CLIENT	PROJECT TITLE	DRAWING STATUS	
BEARDWOOD MUSLIM WORSHIP GROUP	PROPOSED CHANGE OF USE FROM (C3) TO GROUND FLOOR PRAYER FACILITY WITH FIRST FLOOR FLAT INCLUDING PARKING ARRANGEMENTS TO 55 BEARDWOOD BROW BLACKBURN, BB2 7AT	PLANNING DRAWING	
DRAWING TITLE		DRAWING PATH	
PROPOSED FLOOR PLANS		SCALE 1:50	DWG No.
		DATE 06/04/2017	PL01
		DRAWN DESIGN	
		PROJECT NO. LV/2017/14	REV B