


594 Preston Old Road, Blackburn, BB2 5NP.
 Proposed Site Plan at Scale 1:200@A3

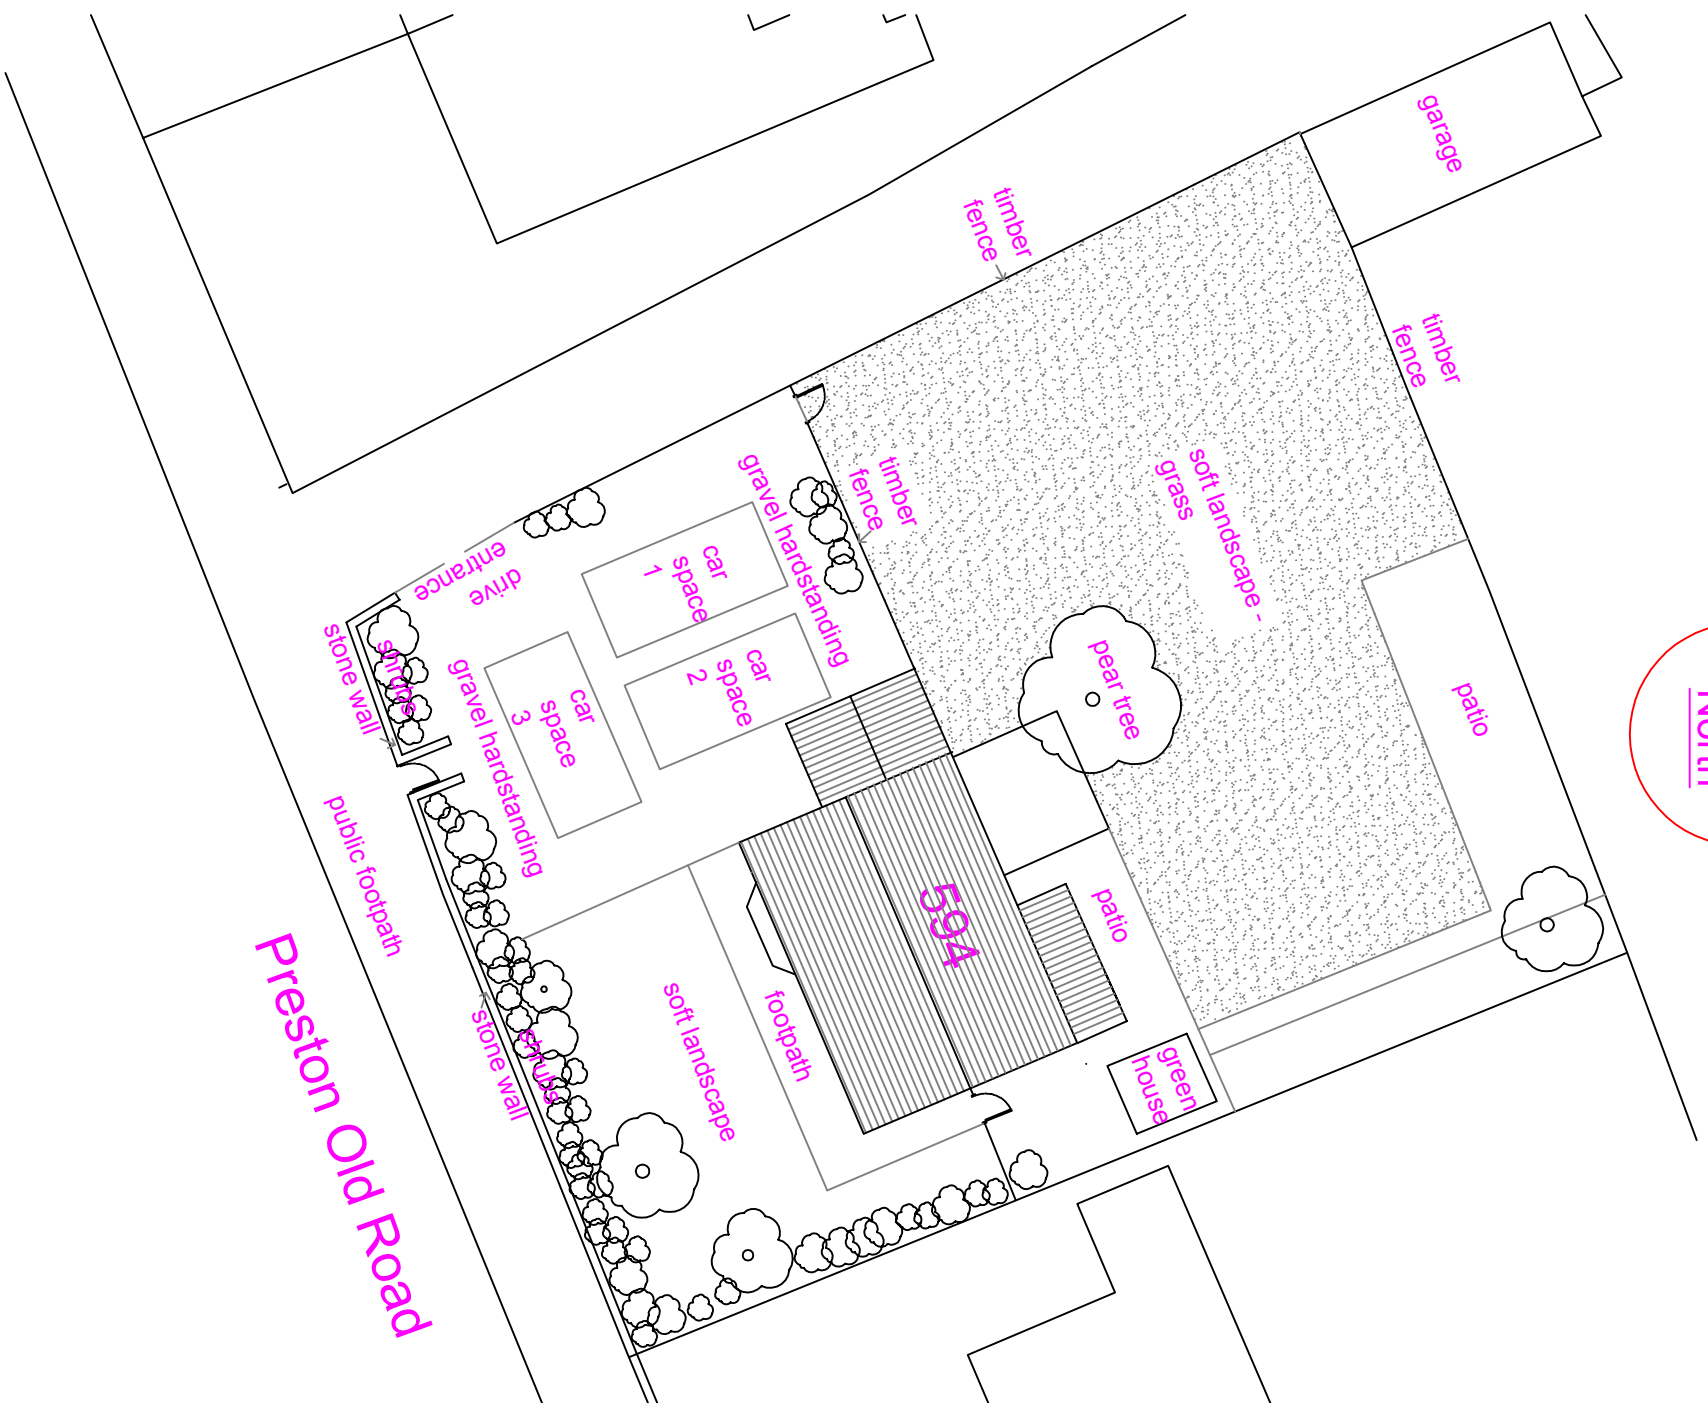

594 Preston Old Road, Blackburn, BB2 5NP.
 Existing Site Plan at Scale 1:200@A3