



EXISTING REAR ELEVATION
SCALE 1:100


EXISTING GF PLAN
SCALE 1:100

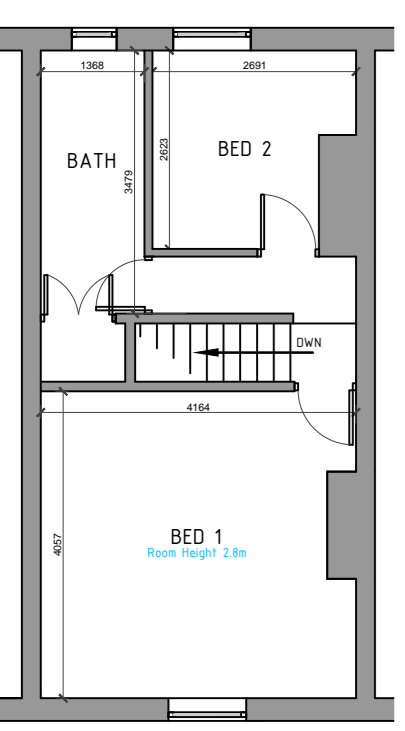


EXISTING FF PLAN
SCALE 1:100

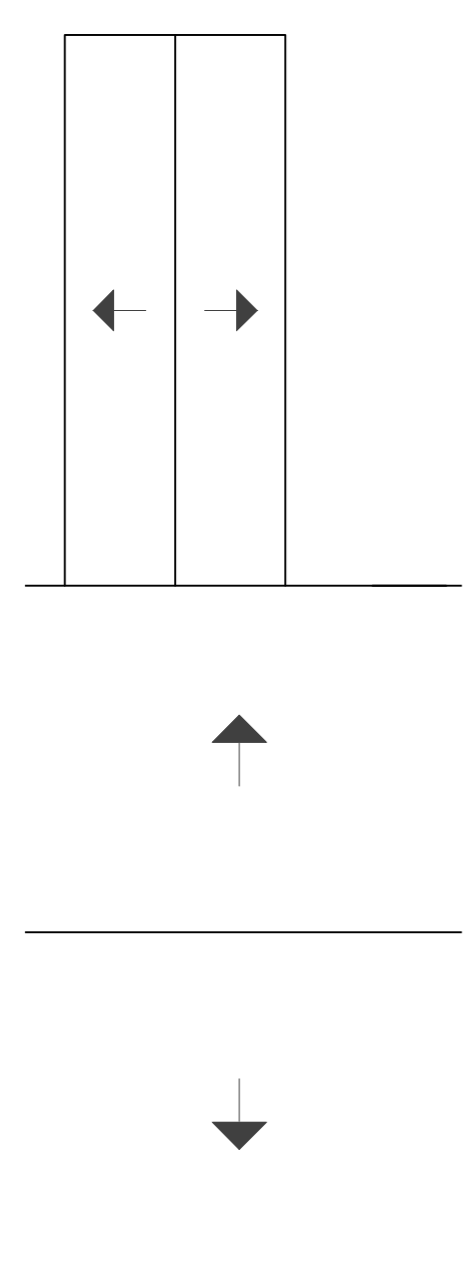


PROPOSED ROOF PLAN
SCALE 1:100

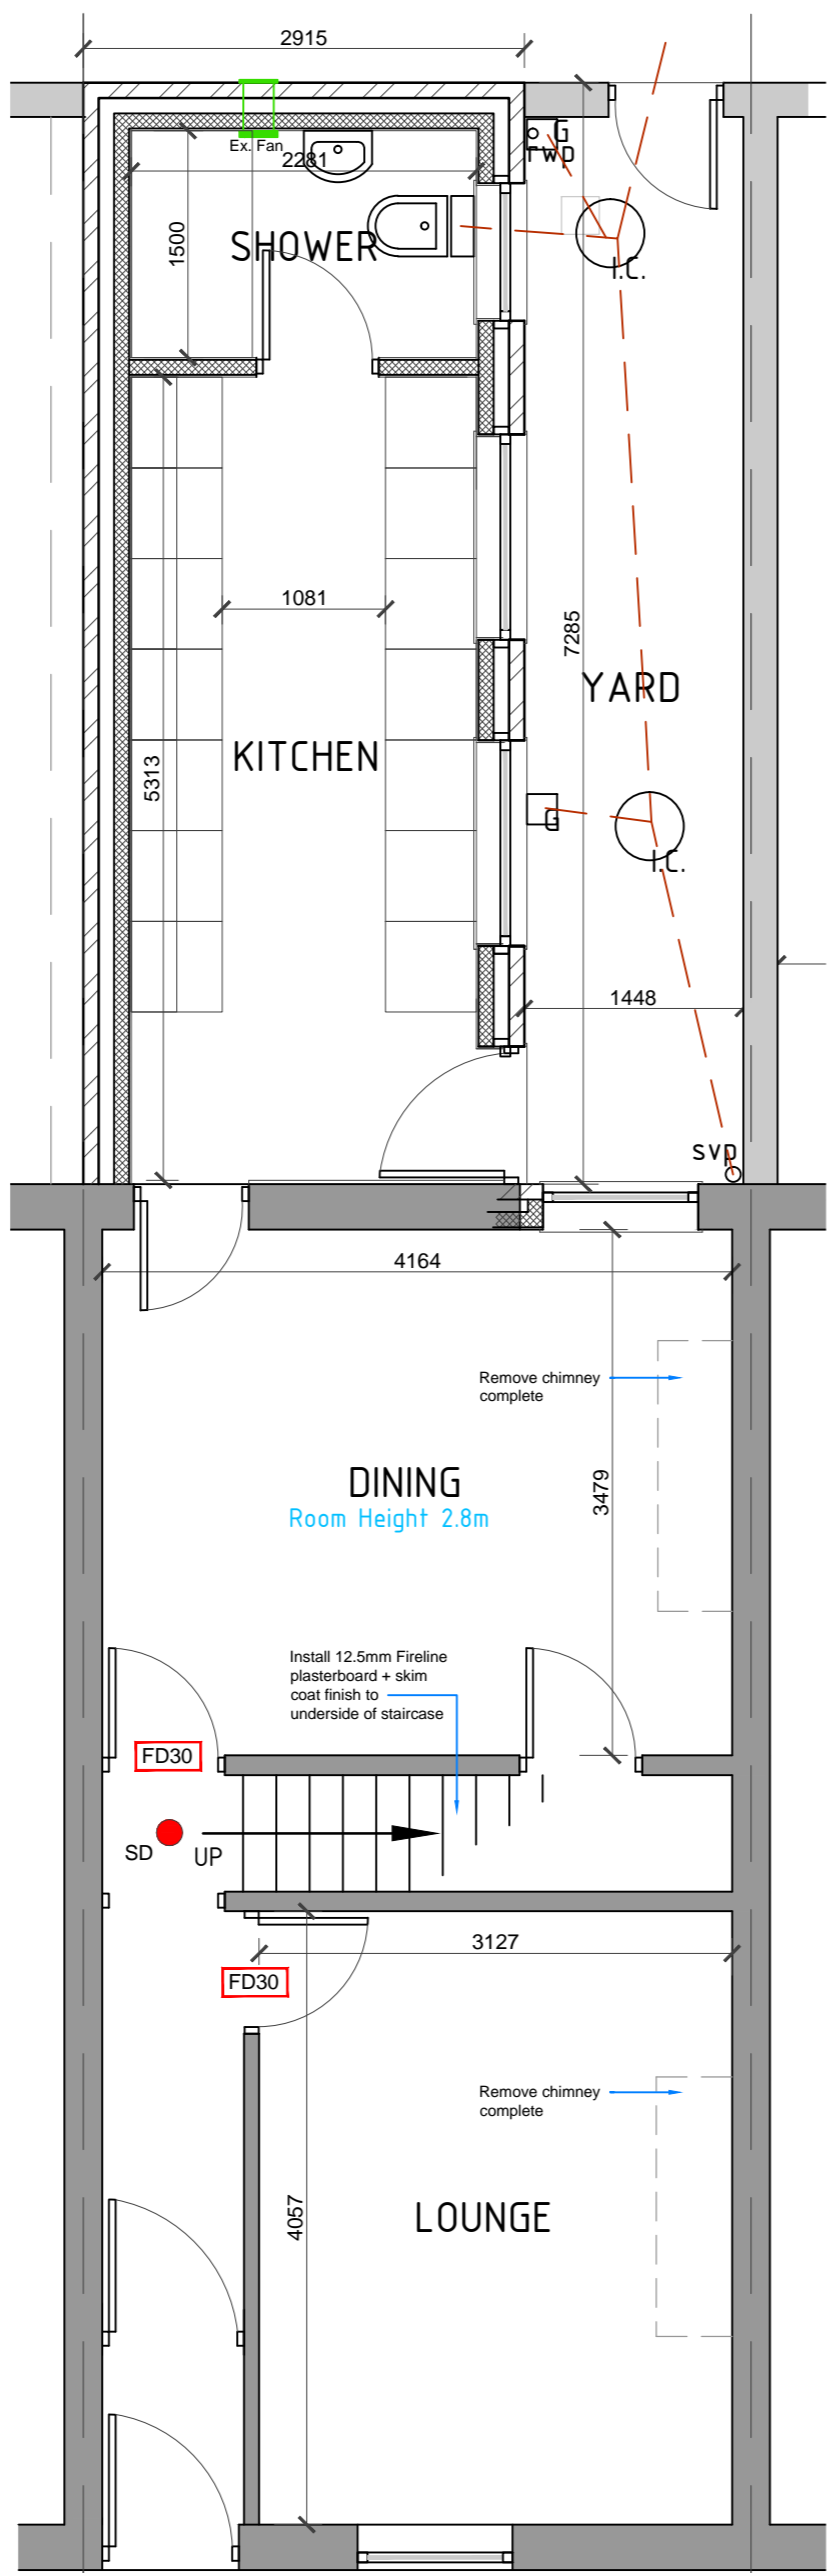


PROPOSED GROUND FLOOR PLAN
SCALE 1:50

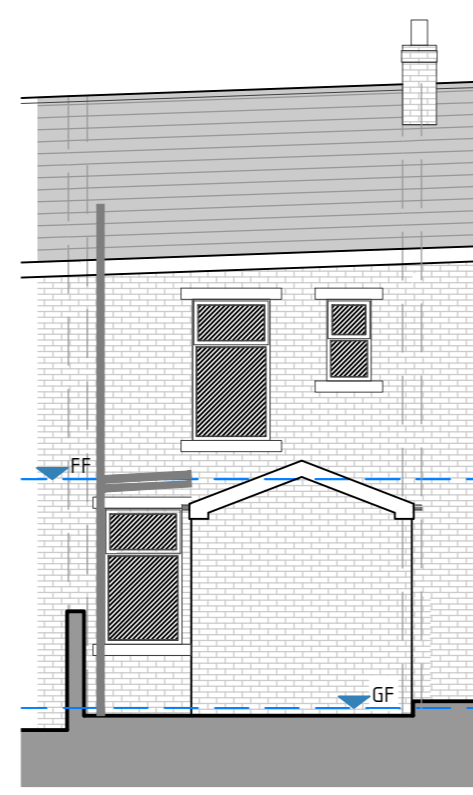

PROPOSED REAR ELEVATION
SCALE 1:100

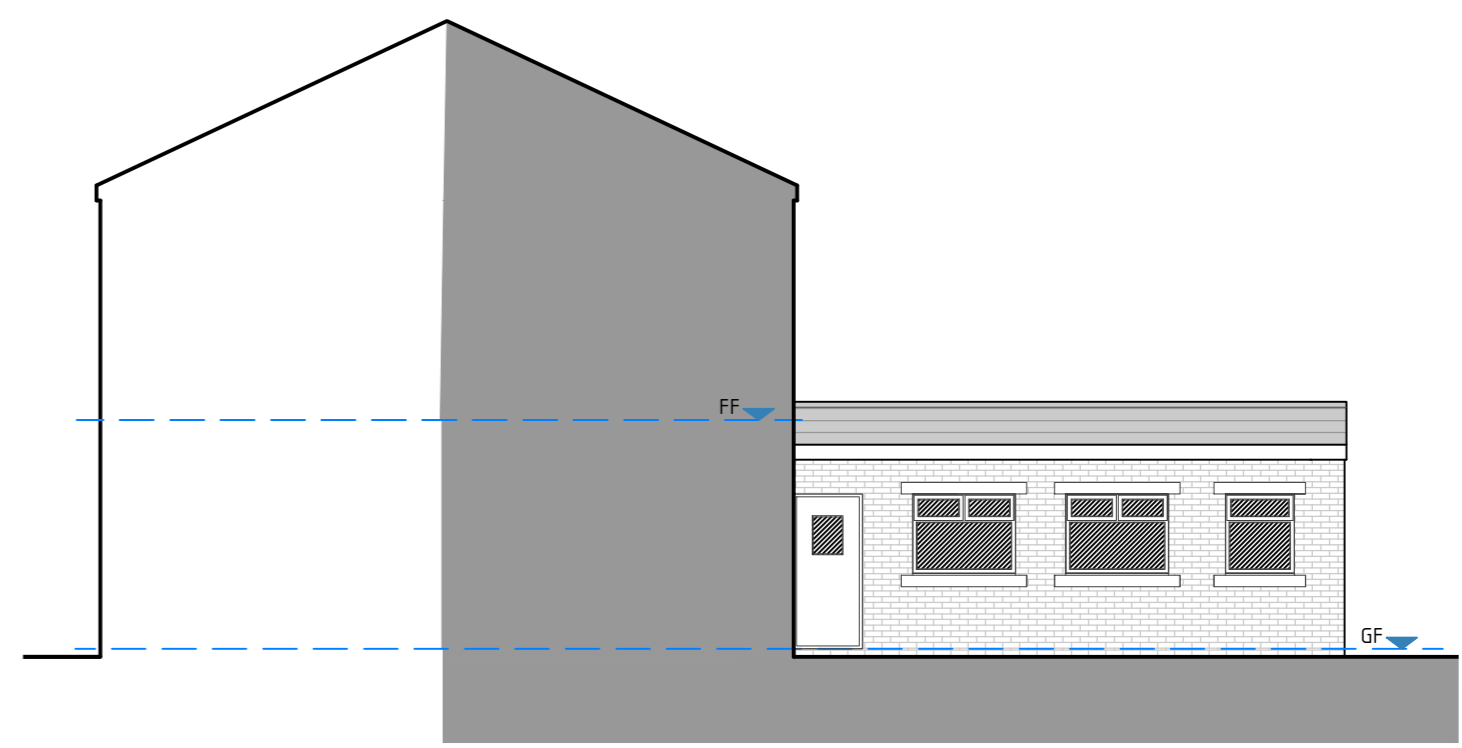

PROPOSED SIDE ELEVATION (1)
SCALE 1:100

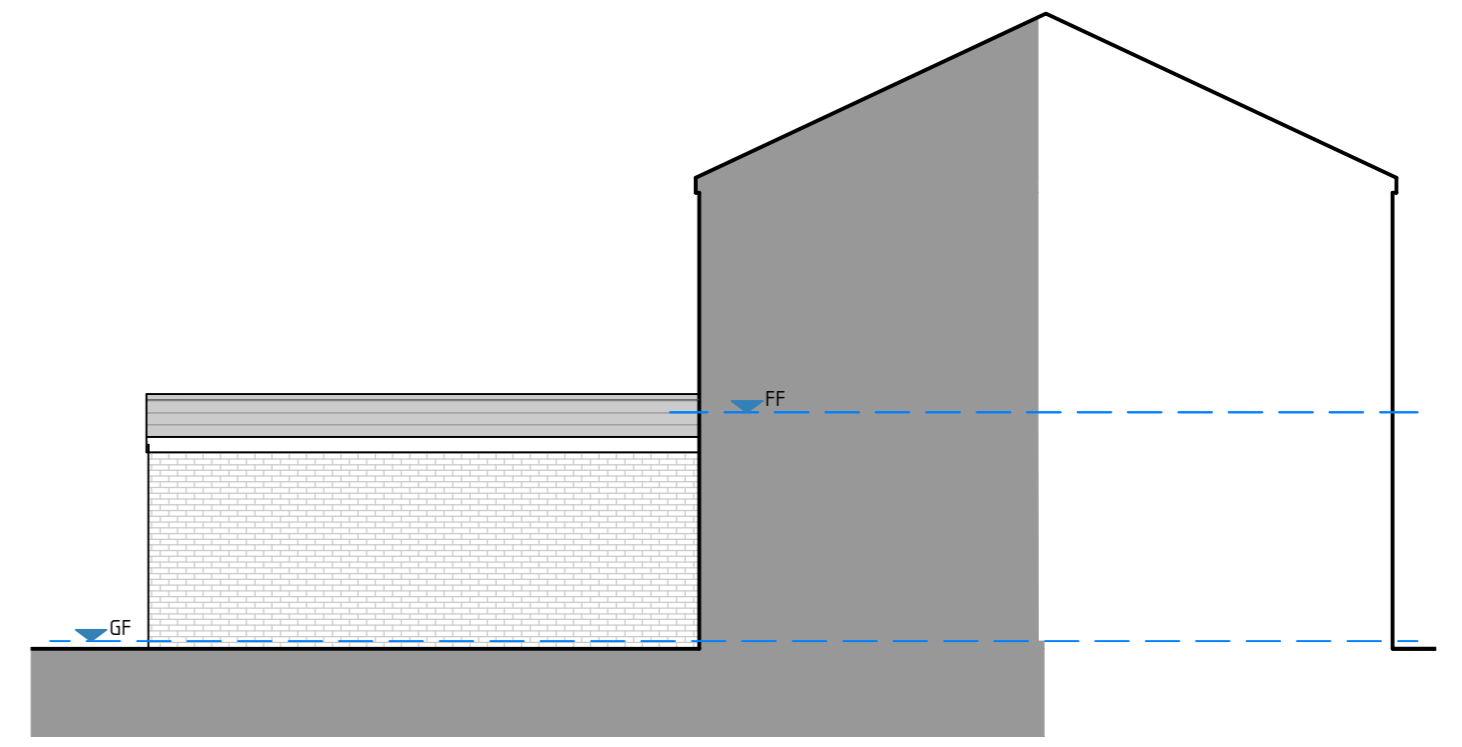

PROPOSED SIDE ELEVATION (2)
SCALE 1:100

KEY

FD30	DOOR RATED WITH 30mins FIRE RESISTANT
SD	MAINS OPERATED INTERLINKED SMOKE DETECTOR
HD	MAINS OPERATED INTERLINKED HEAT DETECTOR

Client	Mr Nadeem Akhtar 15 Percival Street, Blackburn
Project	PROPOSED SINGLE STOREY REAR EXTENSION
Drawing Title	Existing and Proposed Plans & Elevations
Drawing No.	0559/002/A2/Rev B
Scale	See DWG
Issued Date	23 / 01 / 2018
Revision Date	23 / 01 / 18
Drawn By	E.K.
Checked By	E.K.

Suite 15, Business Development Centre, Eanam Wharf, Blackburn, BB1 5BL
T 01254 503200 M 07989 177834
E mail@schemedesigns.co.uk W www.schemedesigns.co.uk

Drawing Issue:	
<input type="checkbox"/> Draft Proposals	<input checked="" type="checkbox"/> Planning Approval
<input checked="" type="checkbox"/> Building Regulations	<input type="checkbox"/> Construction

This drawing is the copyright of Scheme Designs Limited and no reproduction is allowed without prior permission. All Drawings must be checked and verified prior to commencement of work on site. All dimensions are in millimeters, unless otherwise stated. Anyone using this drawing e.g. Contractor, Client, Supplier is to check all dimensions on site prior to carrying out work or ordering of materials. DO NOT SCALE FROM THIS DRAWING.