





existing rear elevation

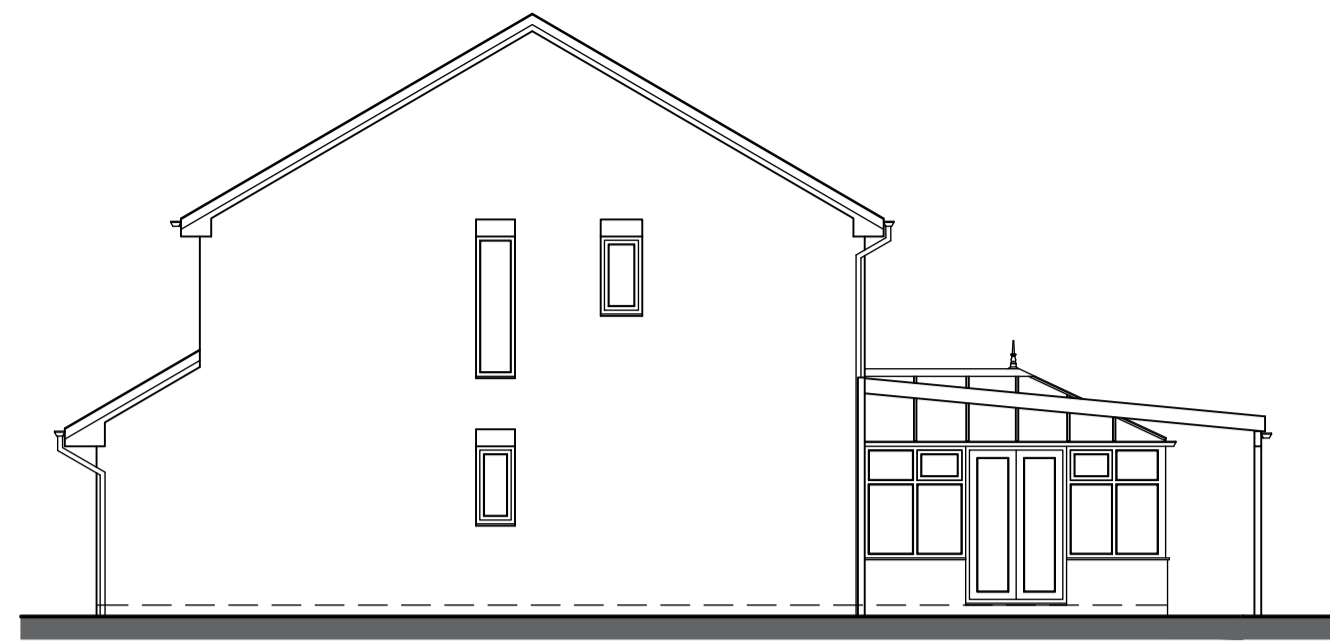


existing side elevation




existing front elevation

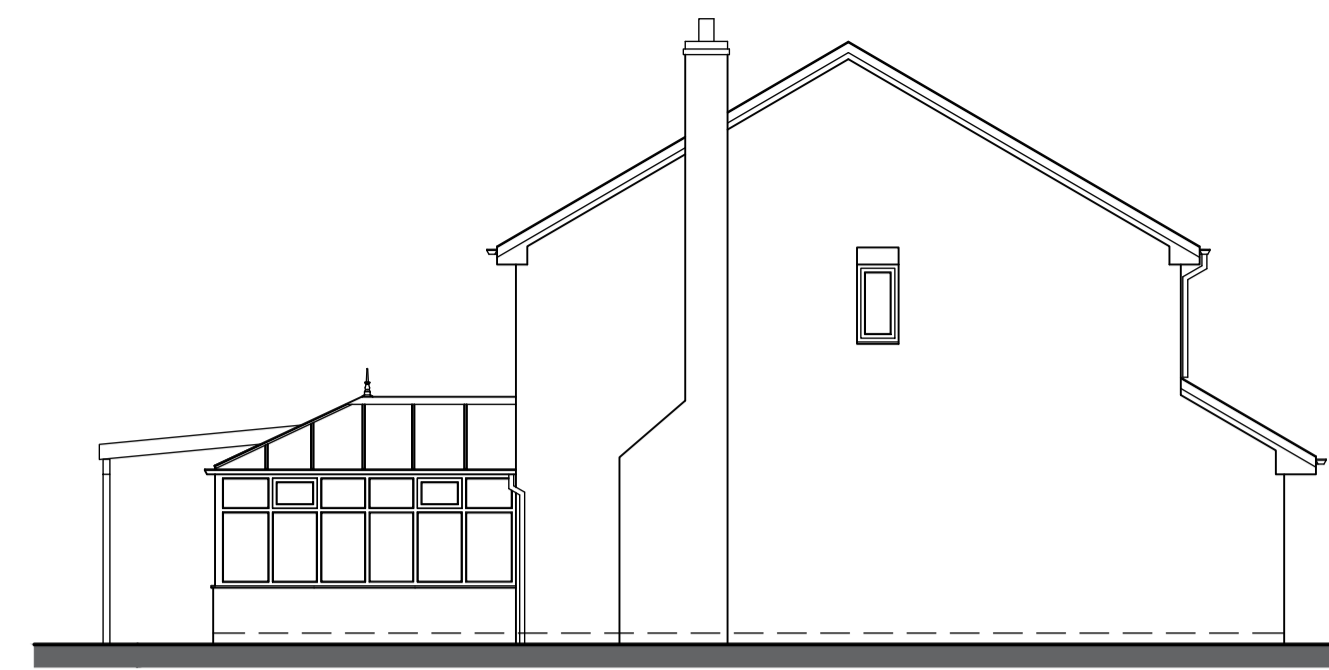

existing side elevation

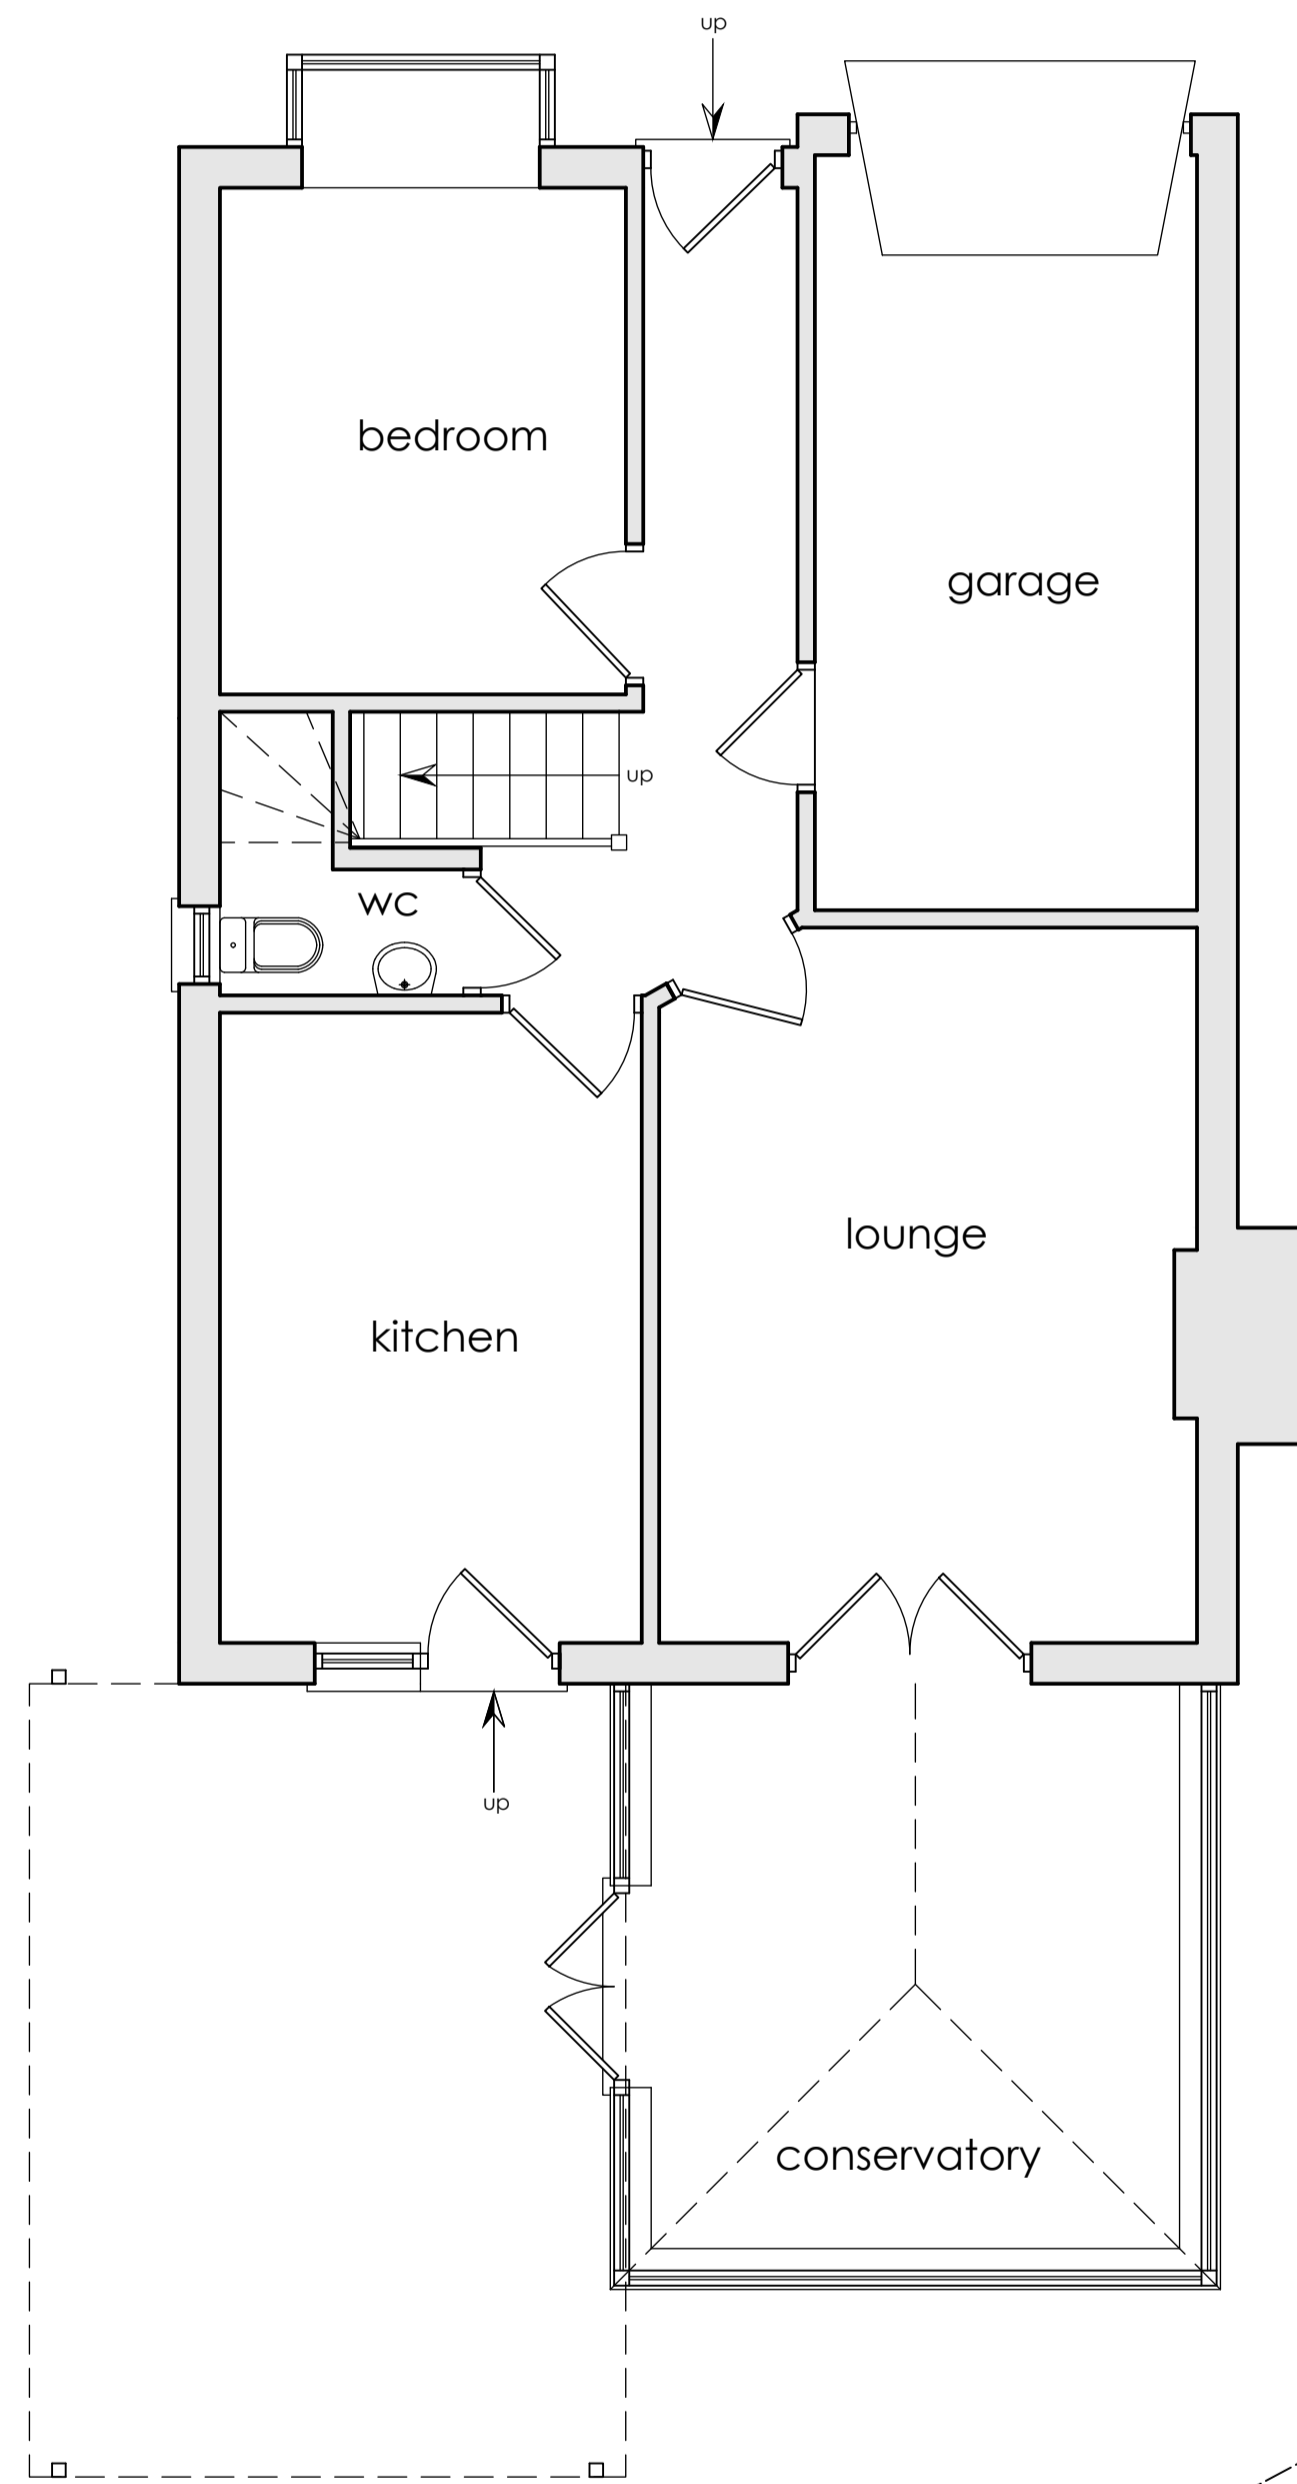

existing ground floor plan

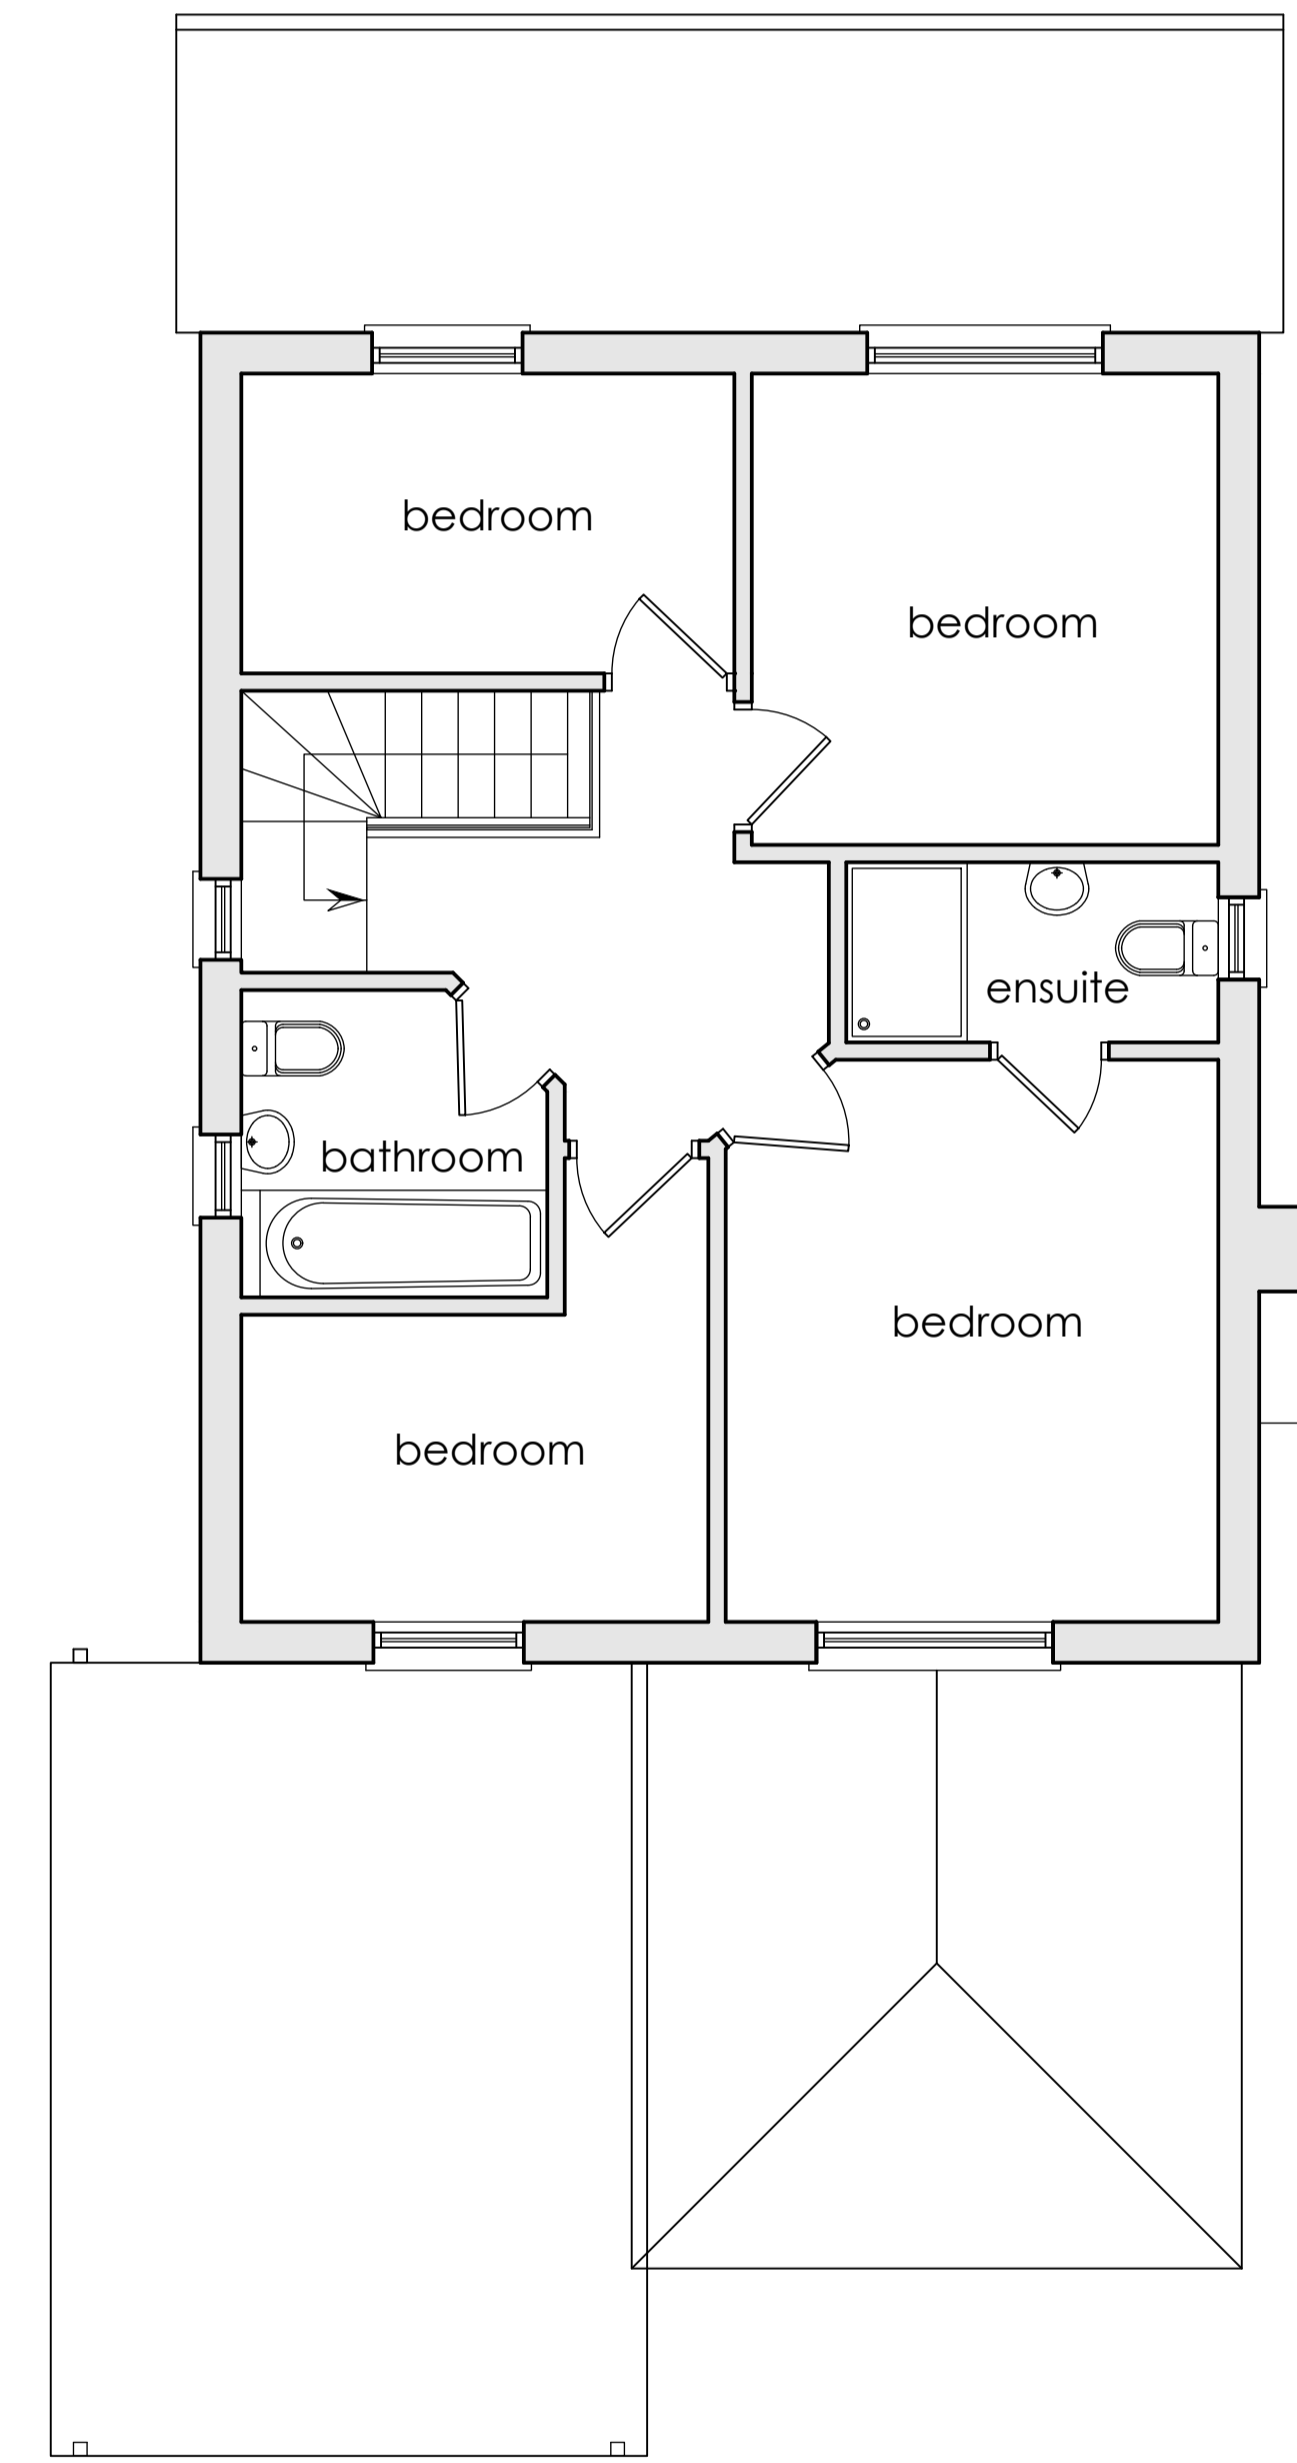

existing first floor plan

notes
this drawing is the copyright of 35 the studio limited and not to be copied or used without prior consent.

dimensions indicated to be followed in preference to scale.

all dimensions to be checked on site prior to the commencement of any work being carried out. any discrepancies to be reported & resolved prior to work commencing.

client
morag morrison

project
10 prospect gardens,
darwen,
bb3 1pf

drawing title
existing plans & elevations

drawing no. rev.
morrison/01

drawn by scale date
a.k. 1:50/100@A1 jan'18

35 the studio limited
35 mayfield avenue,
adlington, chorley,
PR6 9QE

t: 07702 185 467
e: info@35thestudio.co.uk
w: www.35thestudio.co.uk

