


Proposed Site Plan / Ga Scale 1:200

Project Address Cherry Tree House Preston Old Road Blackburn	
Description Of Works Single Story Annex To Rear	
Drawing Title Proposed Site Plan & Details	Drawing Number P-101 Rev B
Configuration Internal Floor Area 110m ² Site Area 2085m ²	
Scale 1:200@ A2	Date 19/11/17

External Works Specification	
	Driveway
	Denotes... Block Paving Specification Paving 600x600x35mm thk concrete flags, type toccara as supplied by marshalls, colour smoke
	Denotes... Grassed Area
	Footpath / Hidden line / Demolished wall
	Boundary Line.

ALL EXTERNAL WORKS TO BE CONFIRMED & APPROVED BY L.A.

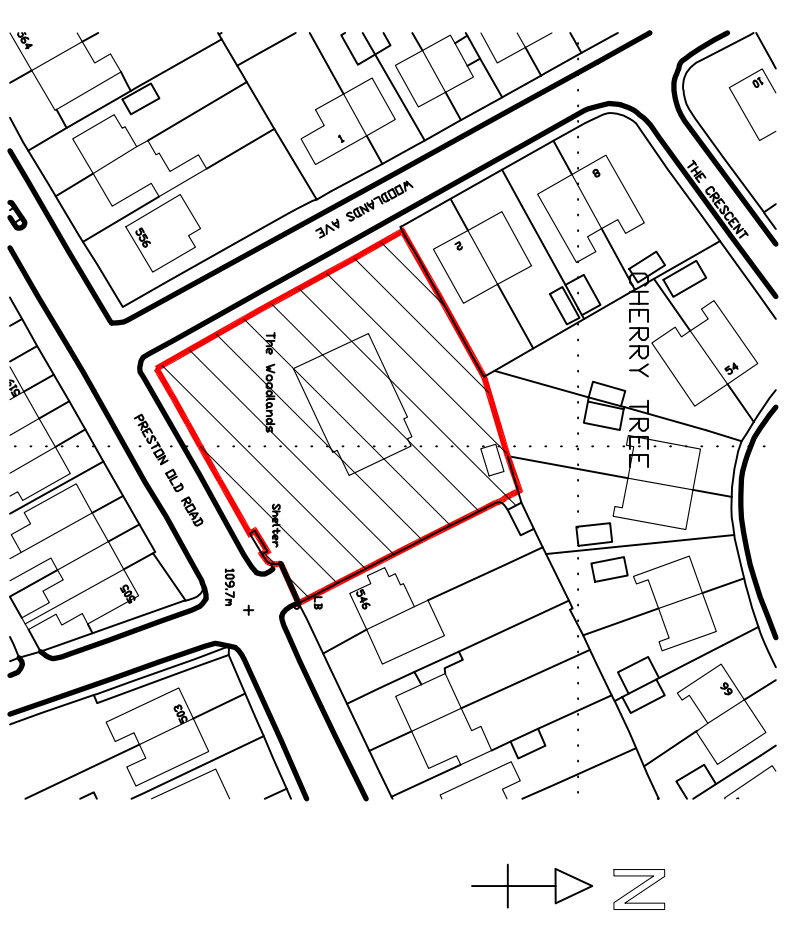

Site Location Scale 1:1250

NOTE:
Drawing For Planning Use Only Not For Construction.
Any Changes To Approved Drawing To Be Submitted & Approved By Planning Before Works Commence. All Works To Be Approved By Building Control.

This document was created with Win2PDF available at <http://www.win2pdf.com>.
The unregistered version of Win2PDF is for evaluation or non-commercial use only.