




EX. BASEMENT FLOOR PLAN  
SCALE 1:100

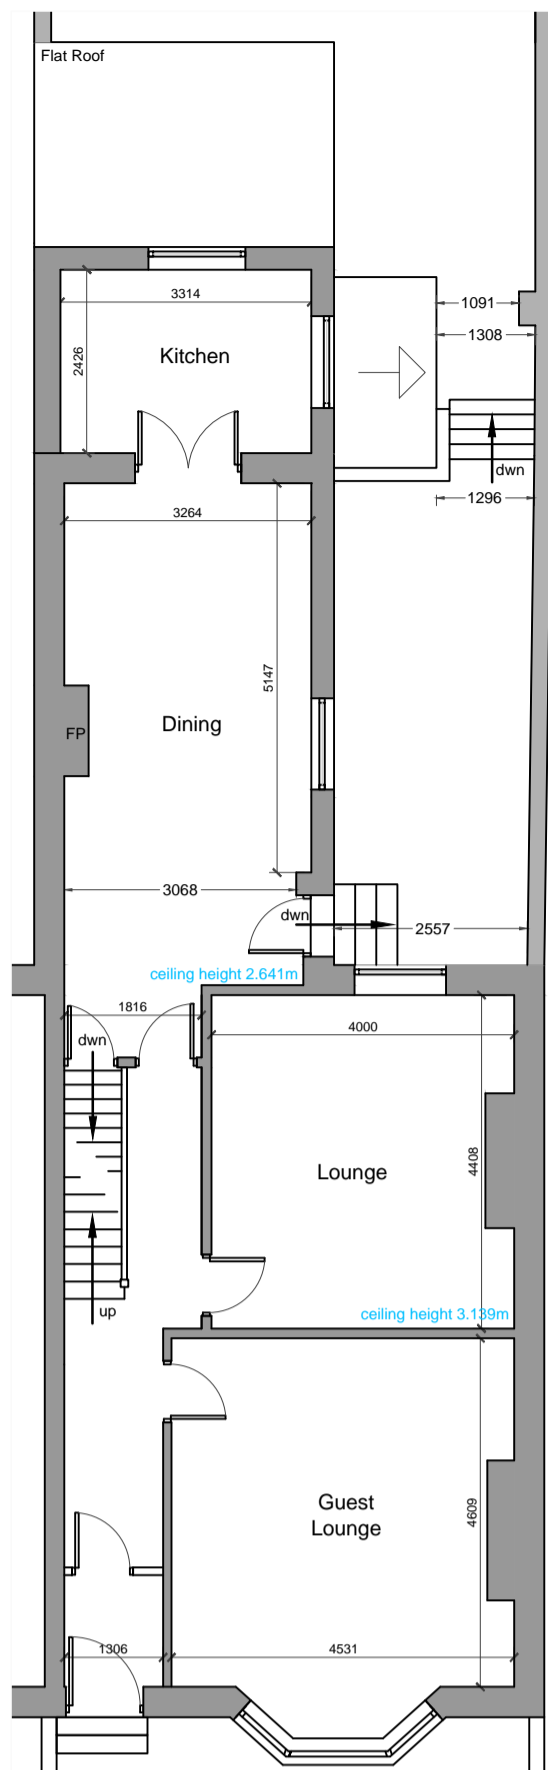


EX. GROUND FLOOR PLAN  
SCALE 1:100

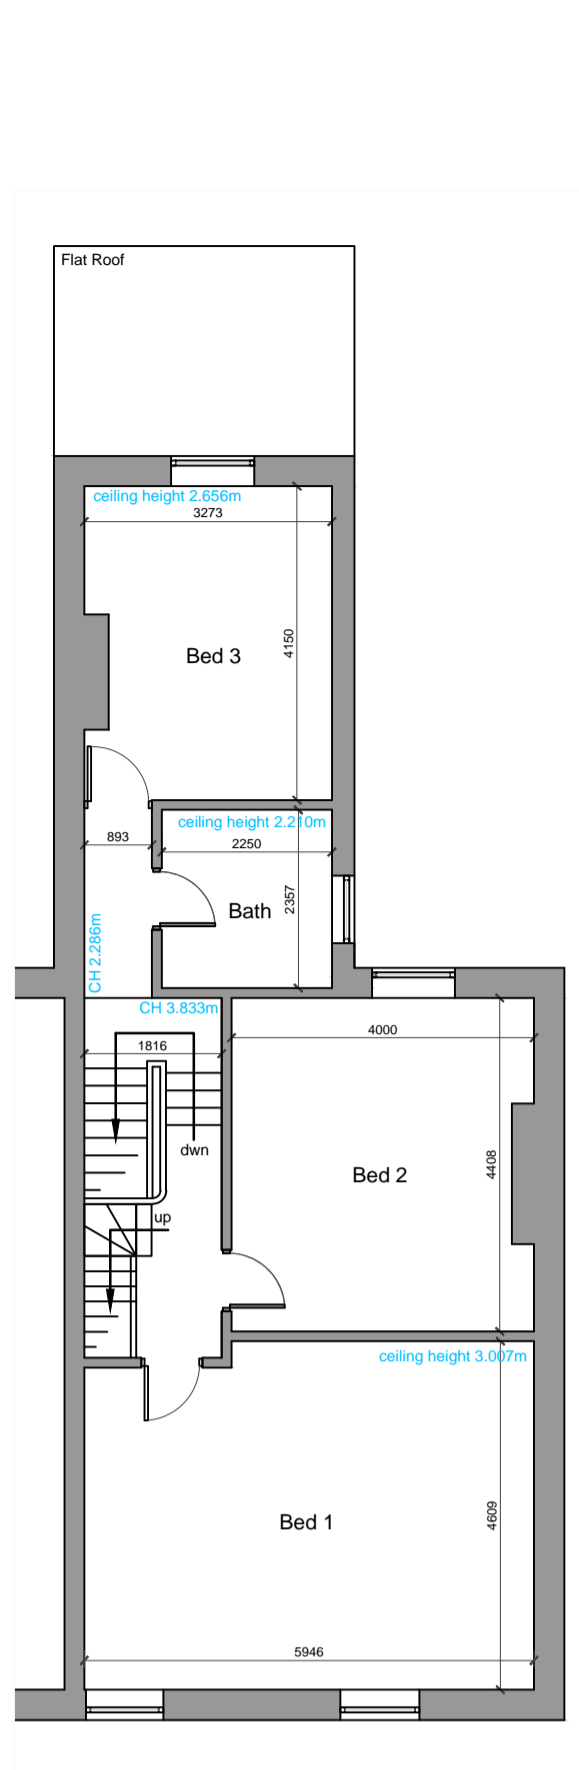


EX. FIRST FLOOR PLAN  
SCALE 1:100

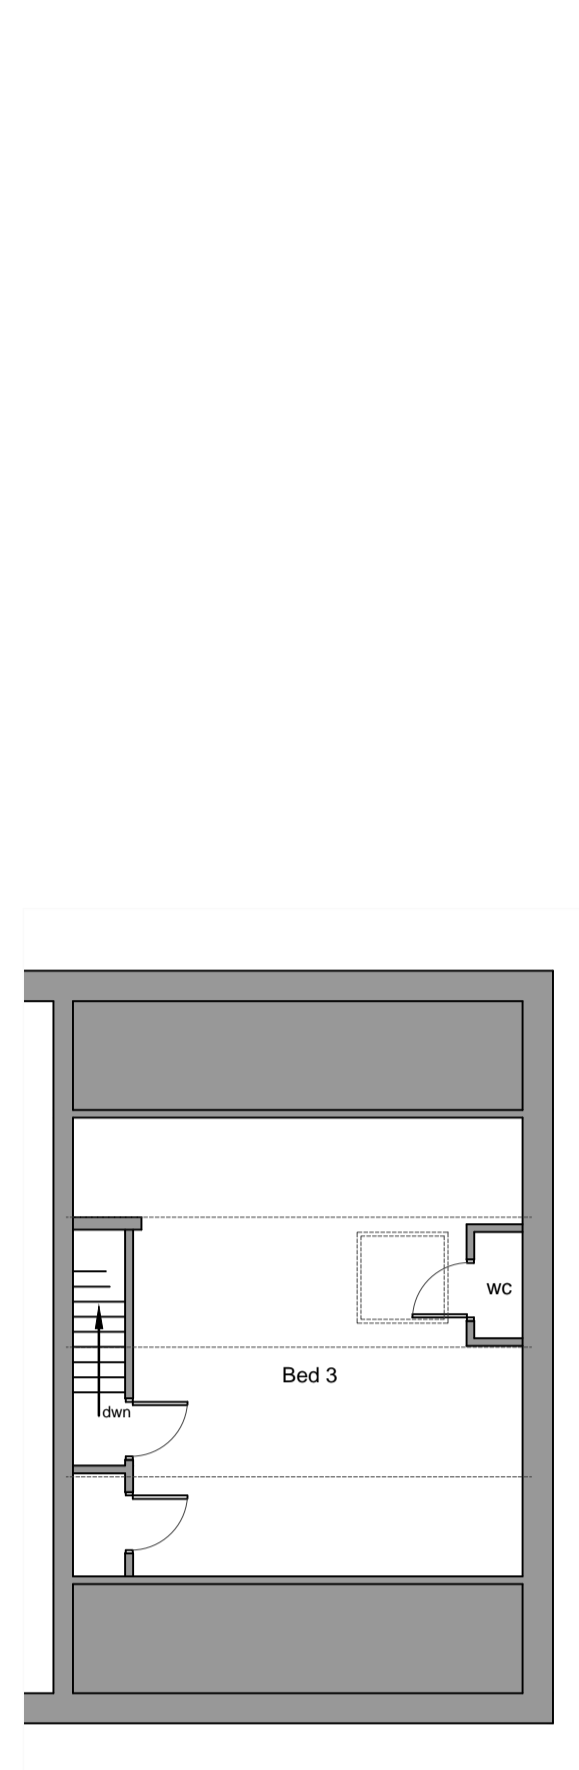


EX. SECOND FLOOR PLAN  
SCALE 1:100

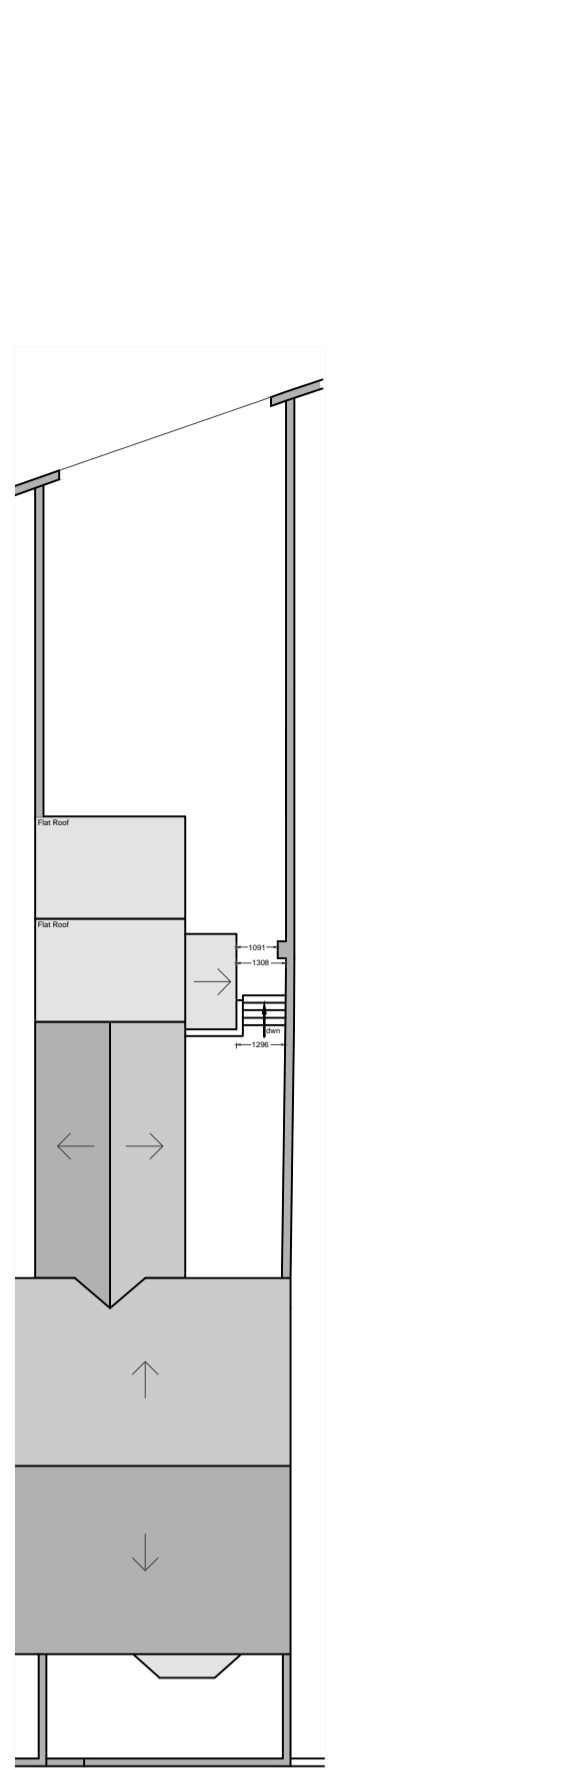

EX. SITE PLAN  
SCALE 1:200

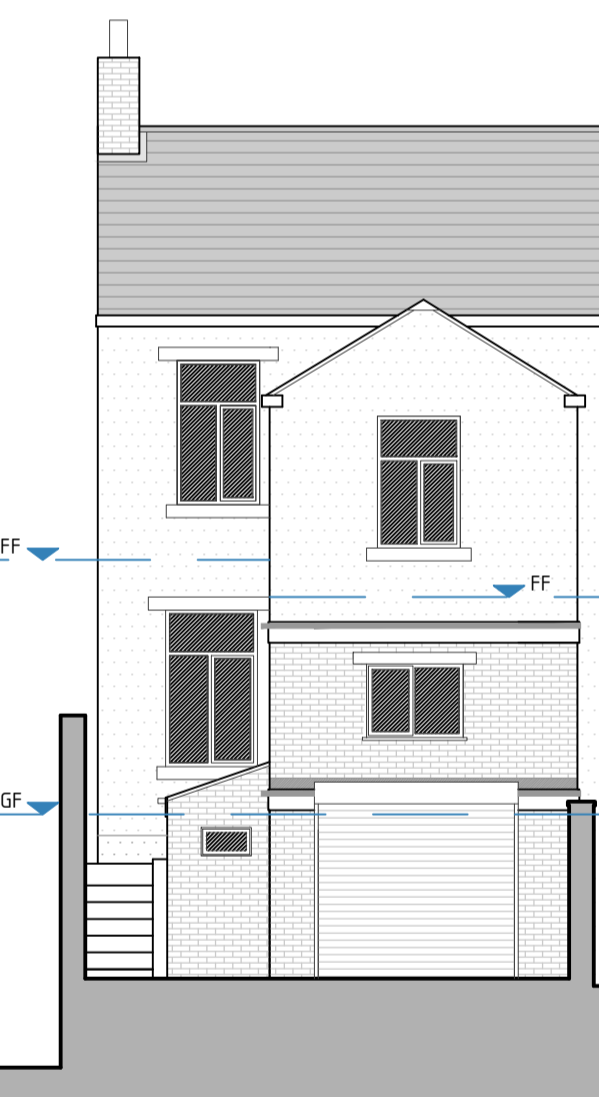


EXISTING REAR ELEVATION  
SCALE 1:100

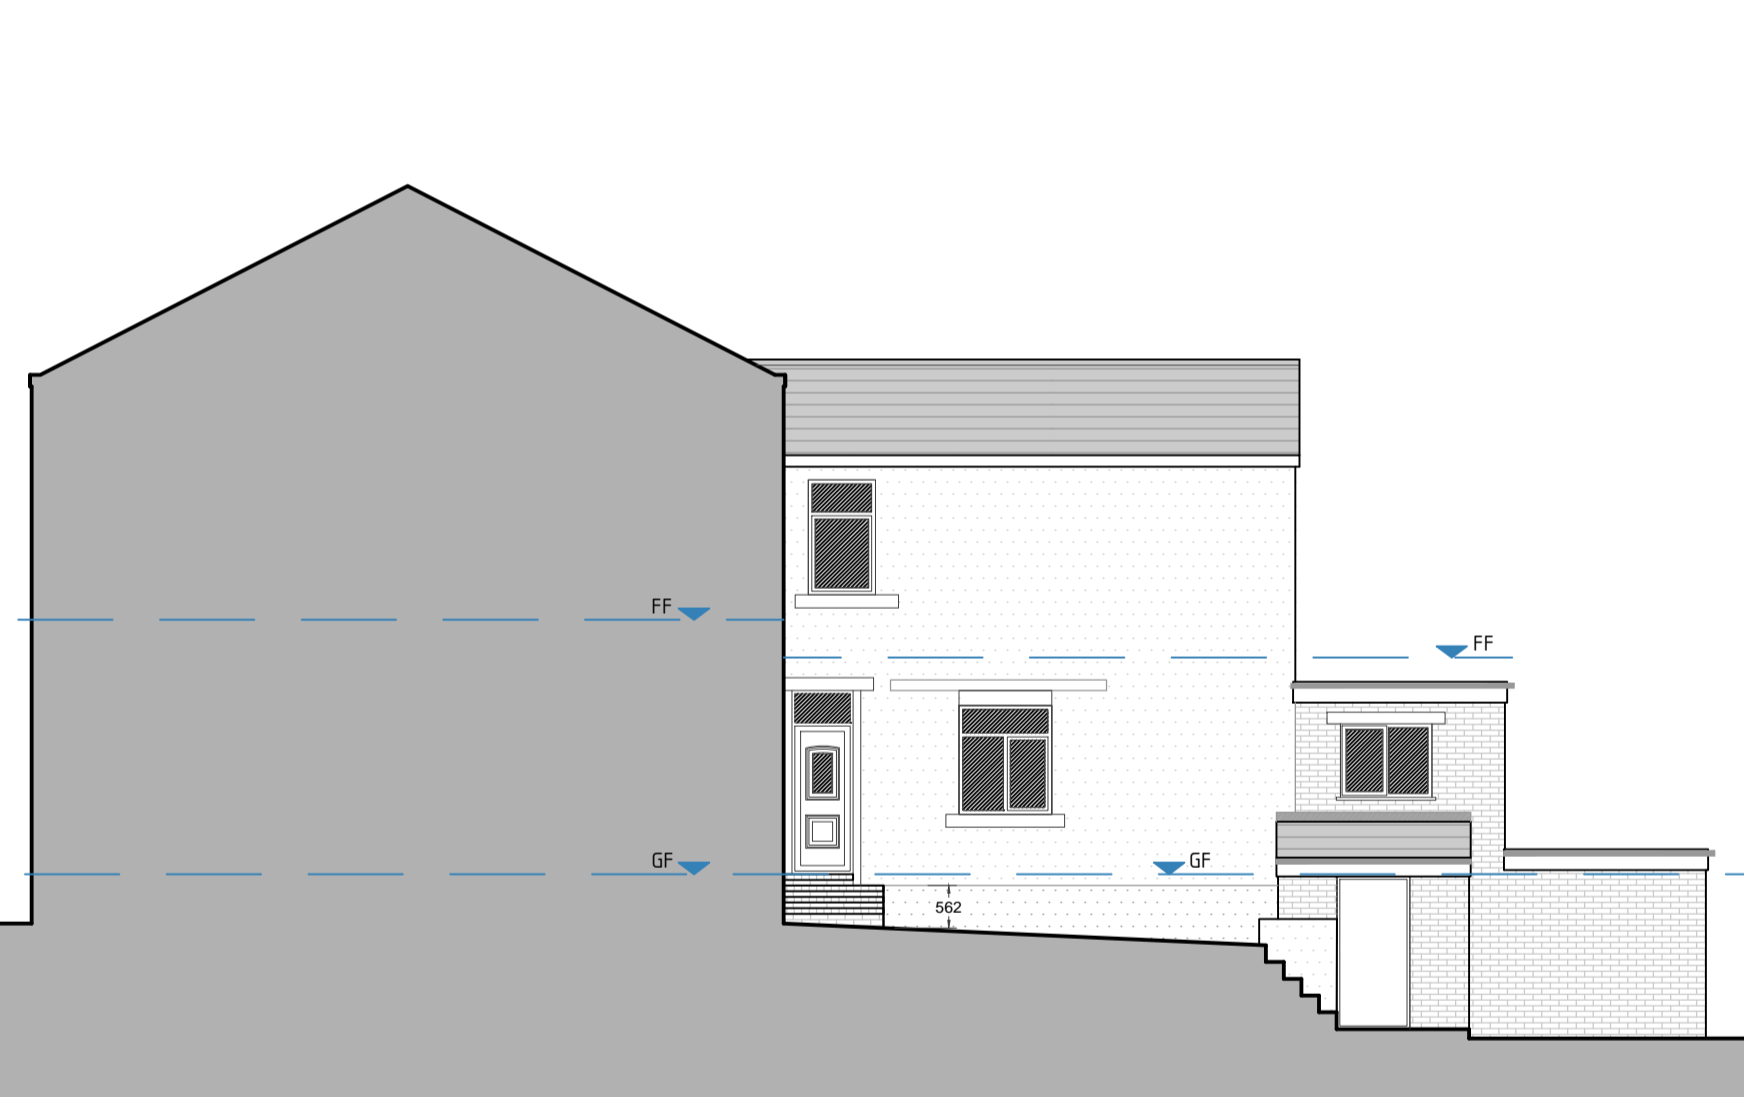


EXISTING SIDE ELEVATION  
SCALE 1:100



EXISTING FRONT ELEVATION  
SCALE 1:100

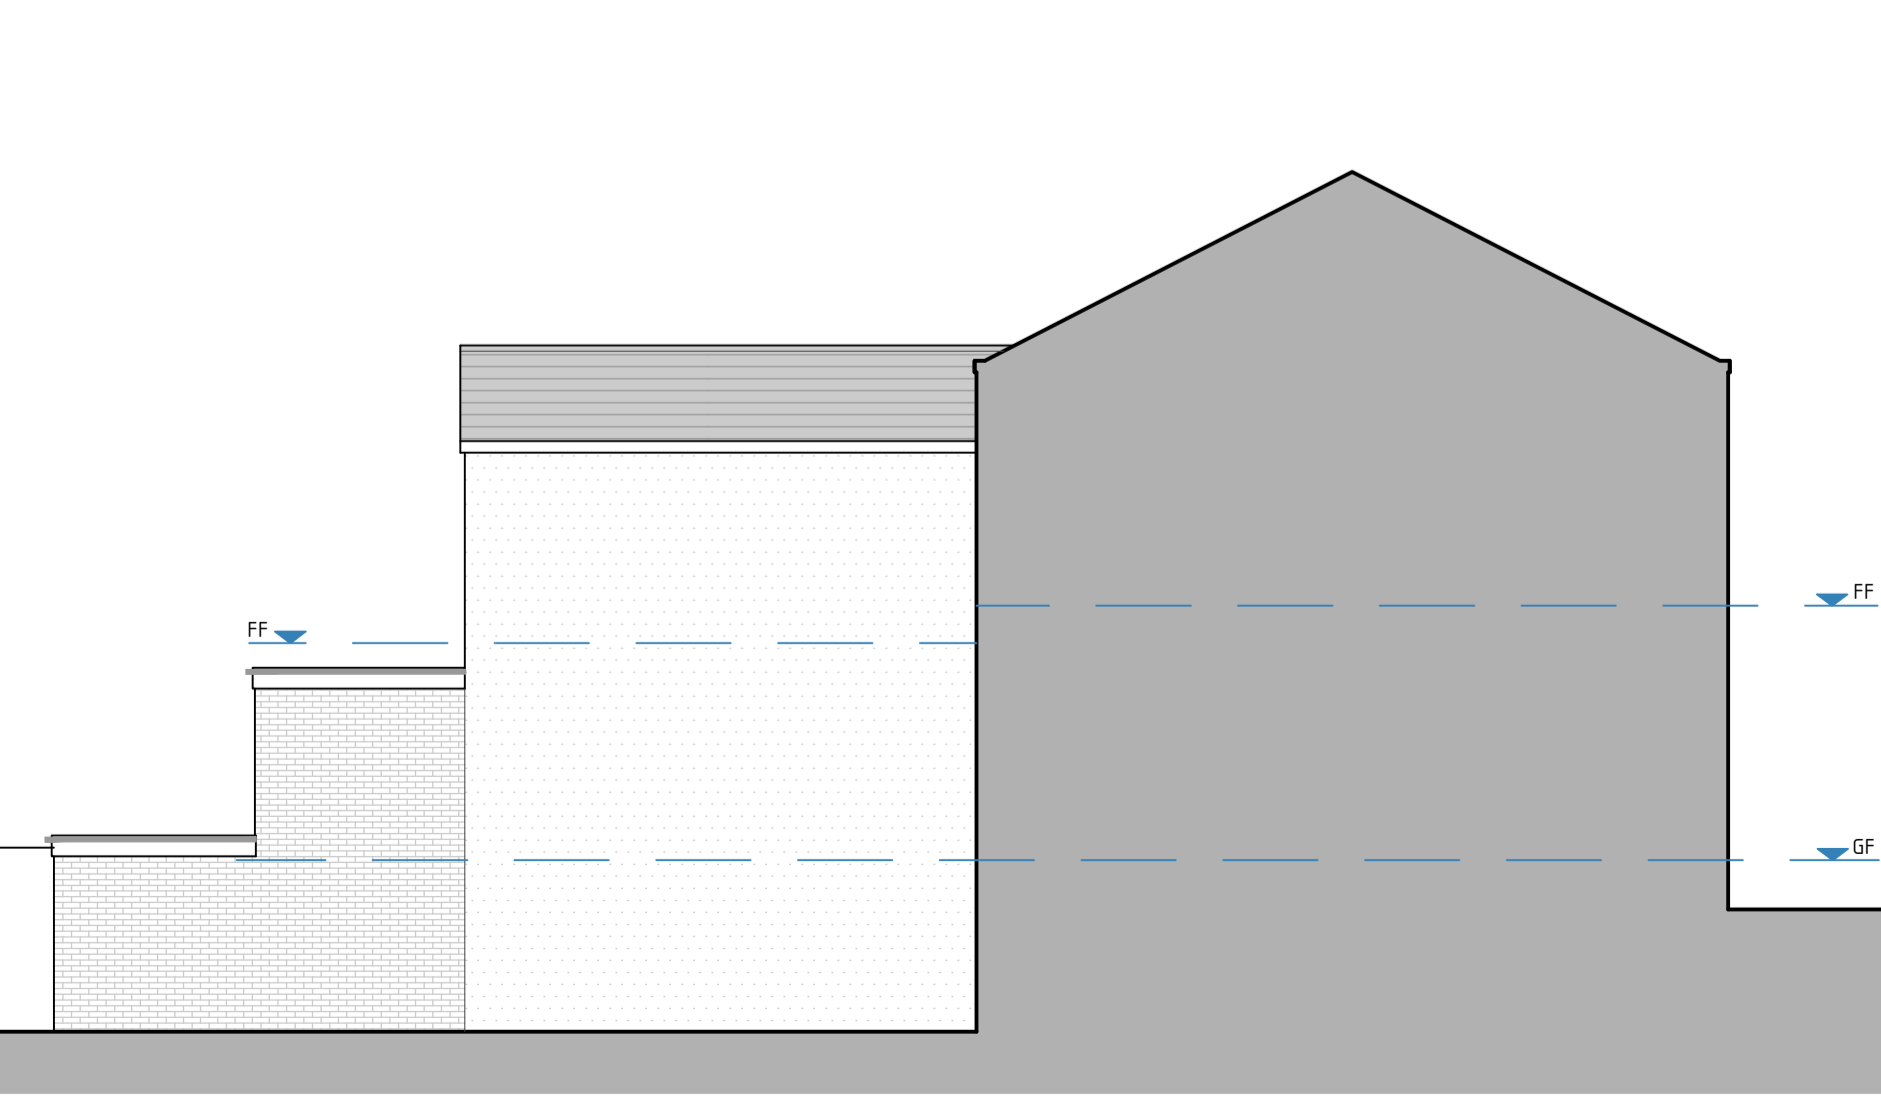

EXISTING SIDE ELEVATION (Viewed from No. 188)  
SCALE 1:100

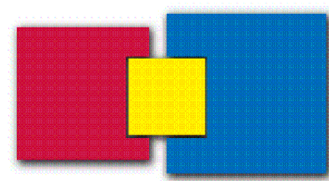

**S C H E M E**  
D E S I G N S

Suite 15, Business Development Centre,  
Eanam Wharf, Blackburn, BB1 5BL

T 01254 503200 M 07989 177834  
E mail@schemedesigns.co.uk  
W www.schemedesigns.co.uk

<b>Client</b> Mr Z Hussain 186 Montague Street, BLACKBURN	
<b>Project</b> PROPOSED TWO STOREY REAR & SINGLE STOREY REAR EXTENSION, EXTERNAL STEPS	
<b>Drawing Title</b> Existing Plans & Elevations	
<b>Drawing No.</b> 0491/002/A2/Rev A	<b>Scale</b> See DWG
<b>Issued Date</b> 04 / 01 / 2018	<b>Revision Date</b> 21 / 10 / 15
<b>Drawn By</b> E.K.	<b>Checked By</b> E.K.

**Drawing Issue:**

<input type="checkbox"/> Draft Proposals	<input checked="" type="checkbox"/> Planning Approval
<input type="checkbox"/> Building Regulations	<input type="checkbox"/> Tender

This drawing is the copyright of Scheme Designs Limited and no reproduction is allowed without prior permission. All Drawings must be checked and verified prior to commencement of work on site. All dimensions are in millimeters, unless otherwise stated. Anyone using this drawing e.g. Contractor, Client, Supplier is to check all dimensions on site prior to carrying out work or ordering of materials. DO NOT SCALE FROM THIS DRAWING.