




EX. FIRST FLOOR PLAN
SCALE 1:100

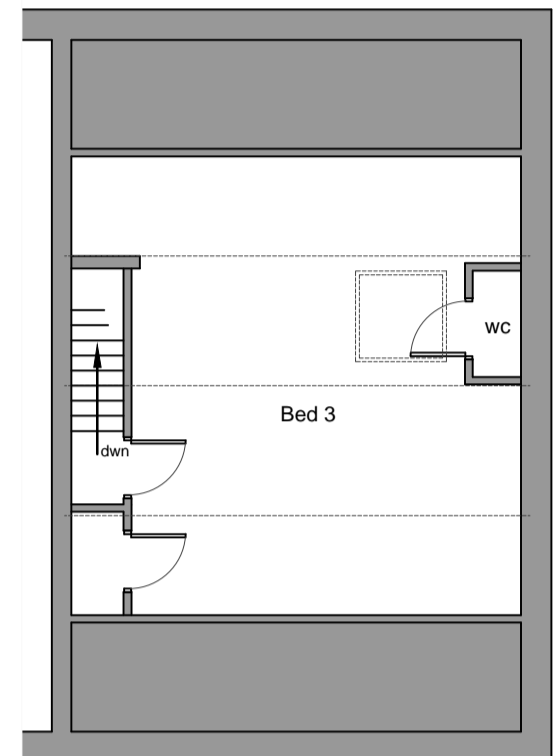


EX. SECOND FLOOR PLAN
SCALE 1:100

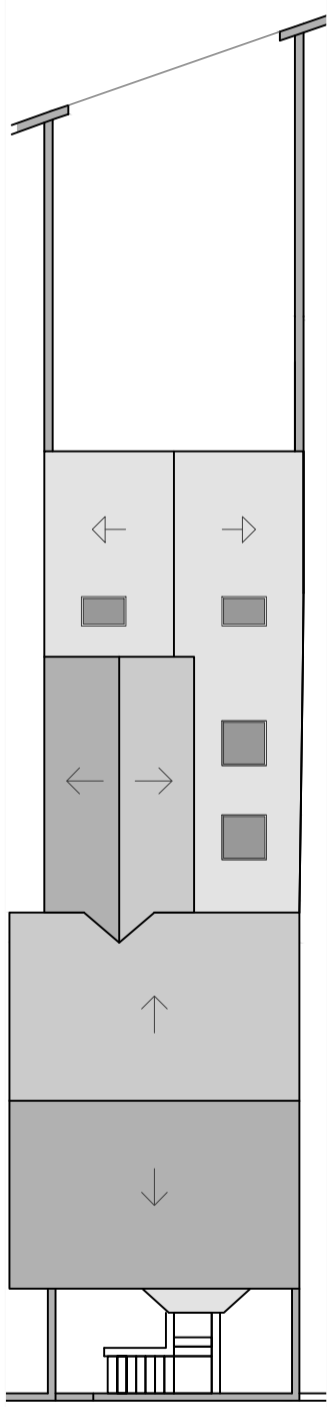


PROPOSED
SITE PLAN
SCALE 1:200

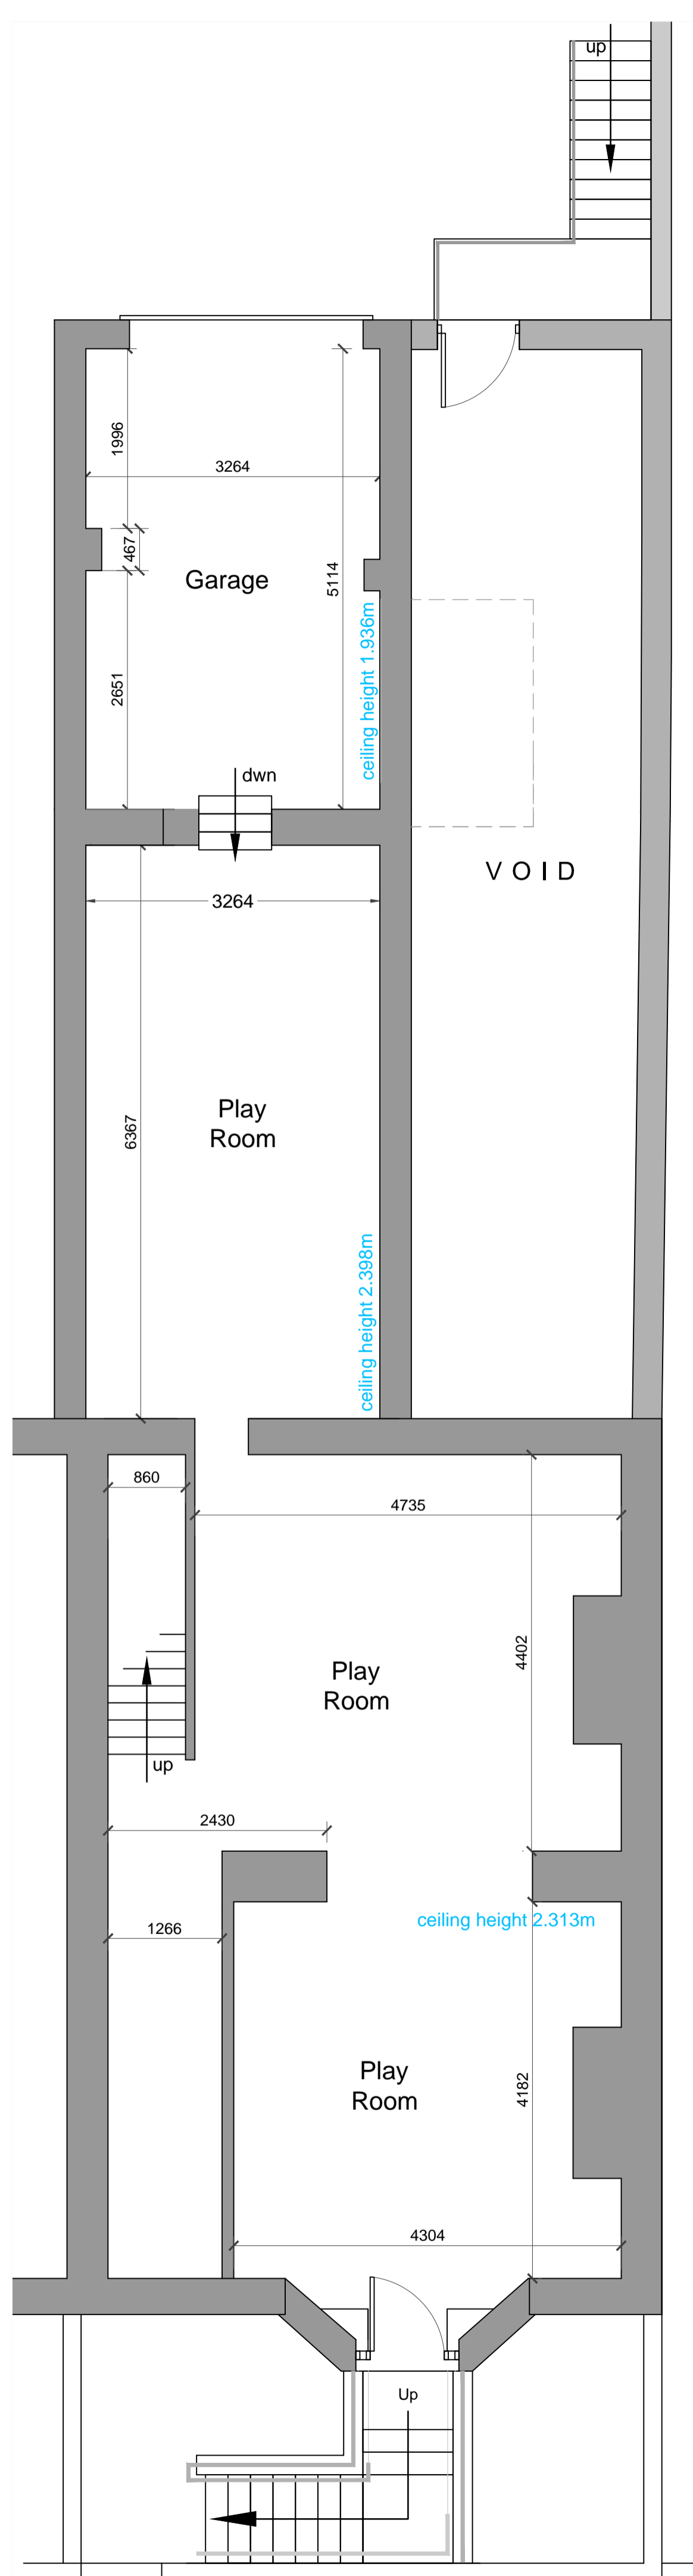

PROPOSED BASEMENT FLOOR PLAN
SCALE 1:50

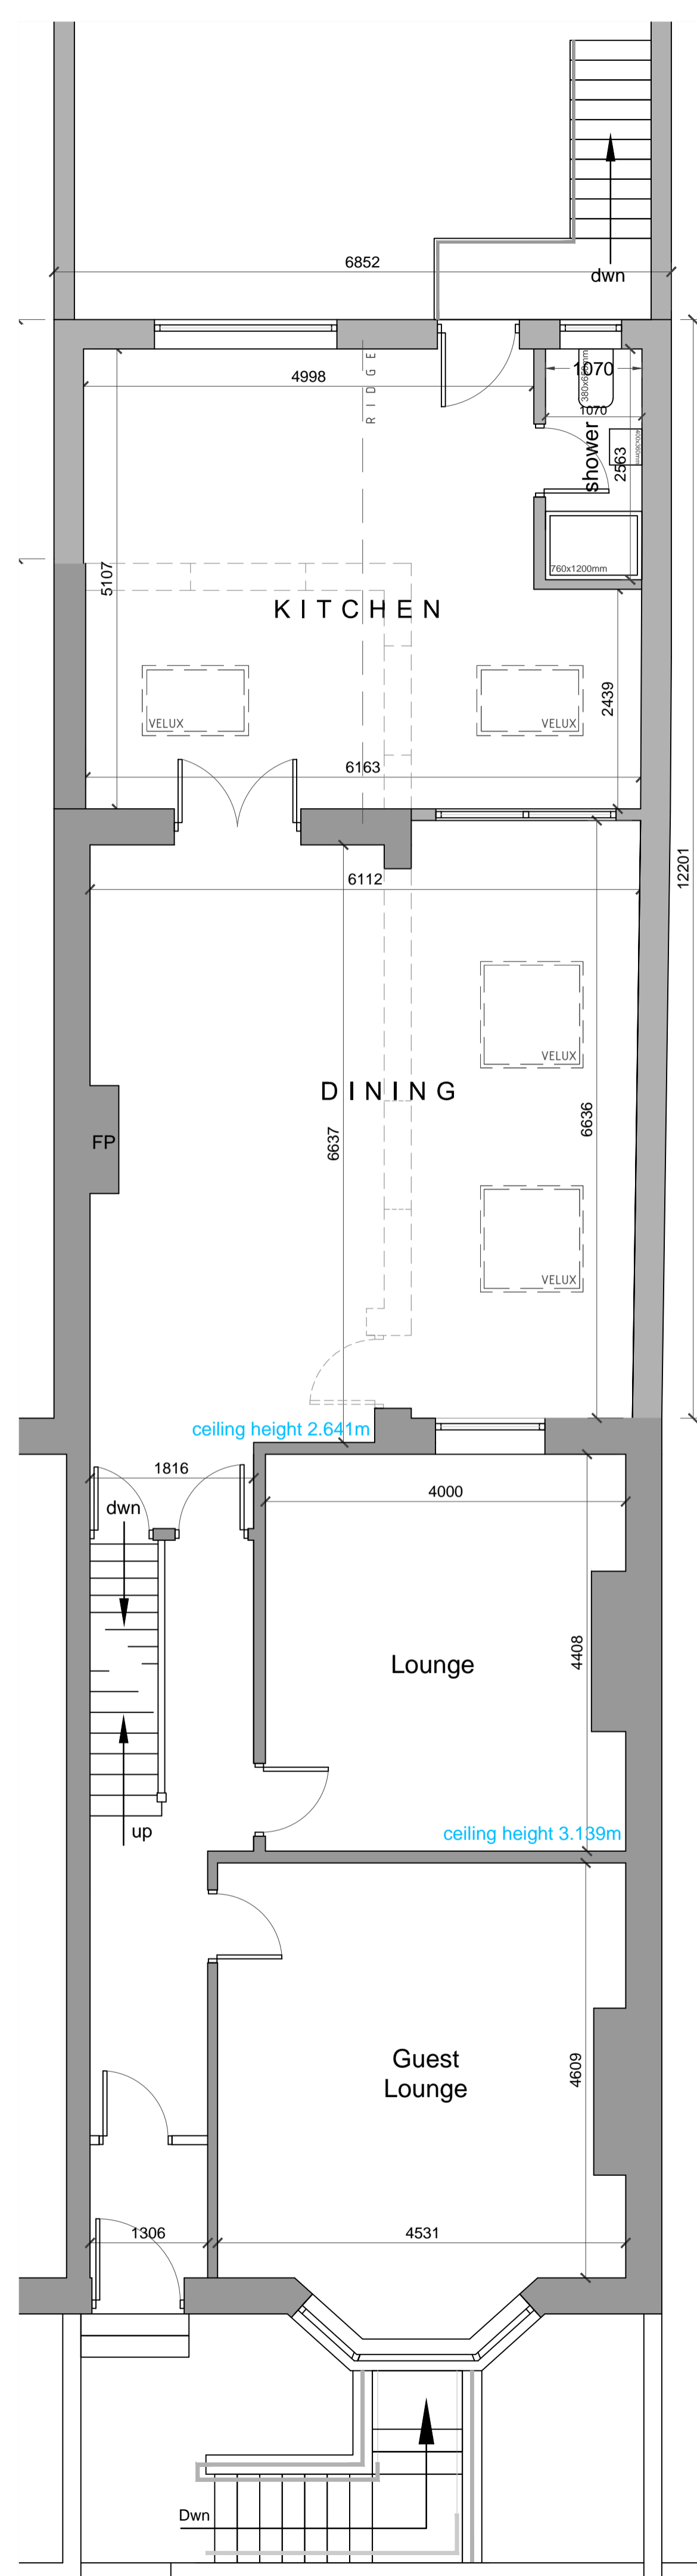


PROPOSED GROUND FLOOR PLAN
SCALE 1:50

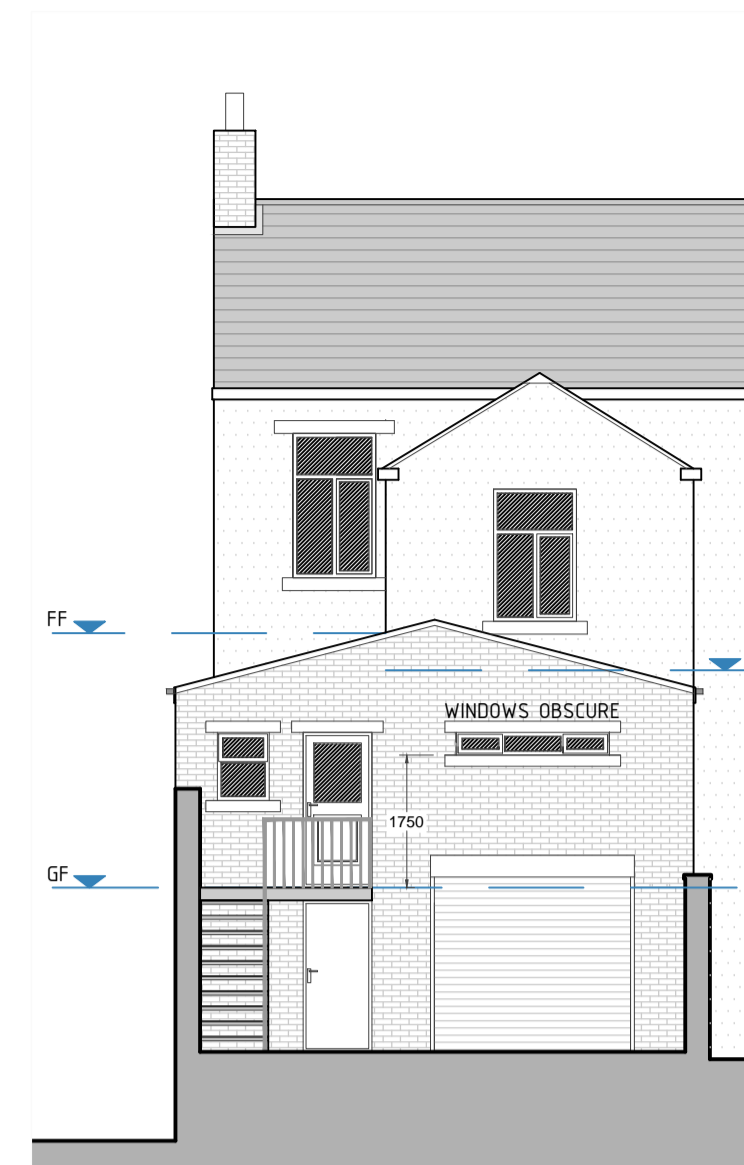


PROPOSED REAR ELEVATION
SCALE 1:100



PROPOSED FRONT ELEVATION
SCALE 1:100

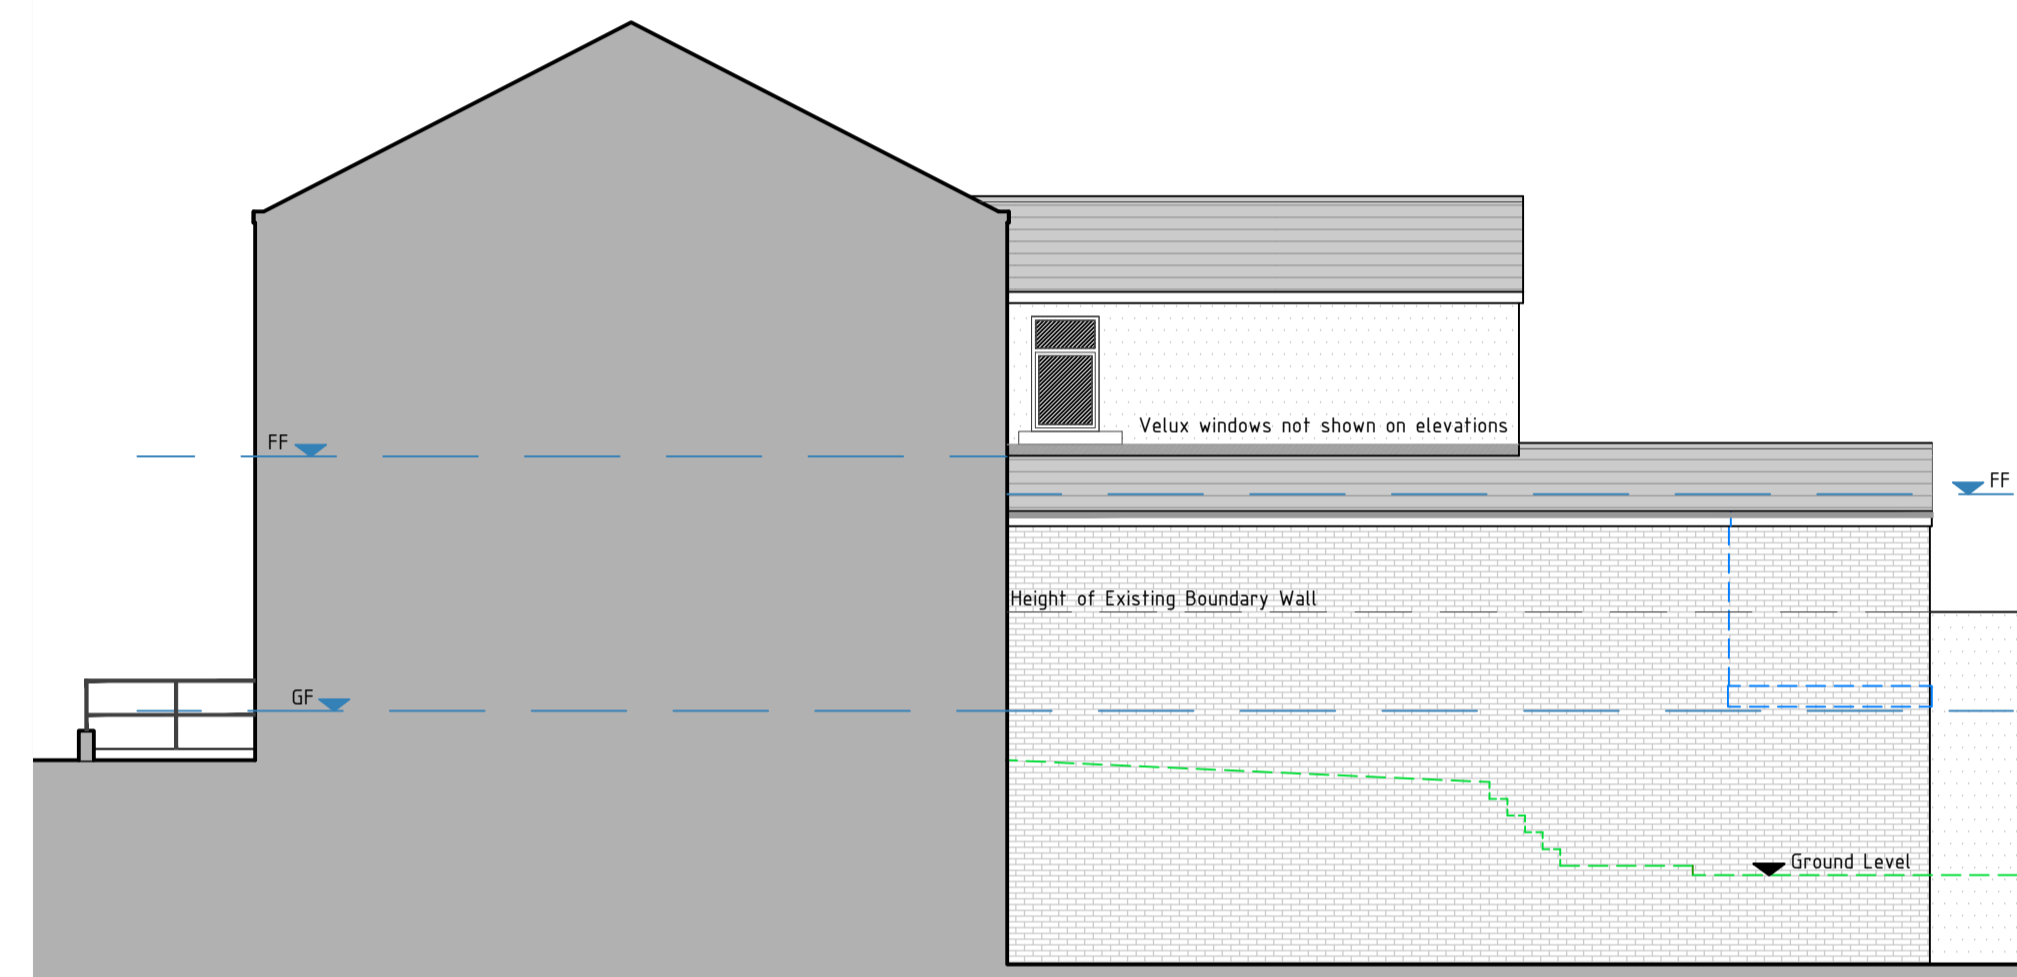

PROPOSED SIDE ELEVATION
SCALE 1:100

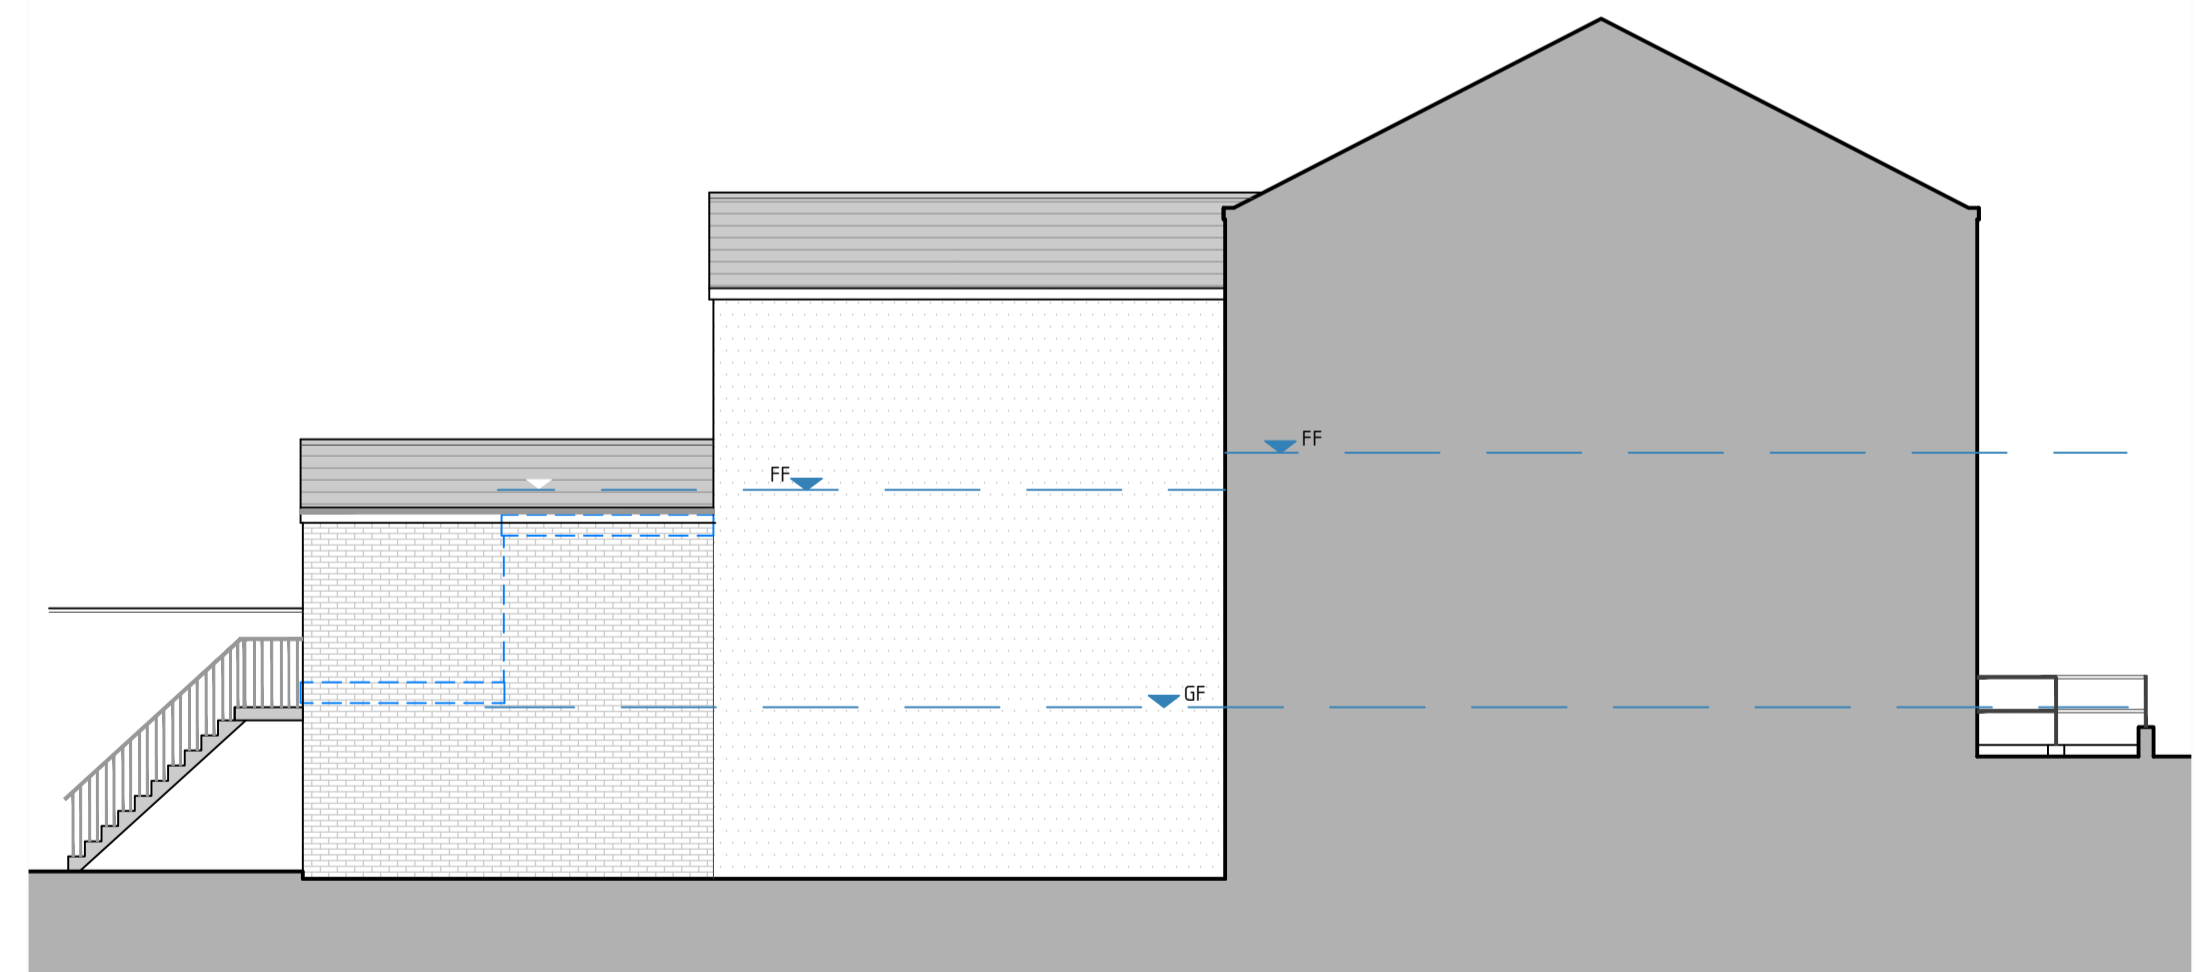

PROPOSED SIDE ELEVATION (Viewed from No. 188)
SCALE 1:100

<p>S C H E M E D E S I G N S</p> <p>Suite 15, Business Development Centre, Eanam Wharf, Blackburn, BB1 5BL.</p> <p>T 01254 503200 M 07989 177834 E mail@schemedesigns.co.uk W www.schemedesigns.co.uk</p>	Client	Mr Z.Hussain 188 Mortague Street, BLACKBURN	
	Project	PROPOSED TWO STOREY REAR & SINGLE STOREY REAR EXTENSION, EXTERNAL STEPS	
	Drawing Title	Proposed Plans & Elevations	
	Drawing No.	0491003/A1/Rev C	Scale
Issued Date	05/01/2018	Revision Date	05/01/18
Drawn By	E.K.	Checked By	E.K.
Drawing Issue:			
<input type="checkbox"/>	Draft Proposals	<input checked="" type="checkbox"/>	Planning Approval
<input type="checkbox"/>	Building Regulations	<input type="checkbox"/>	Tender
<p><small>This drawing is the copyright of Scheme Designs Limited and no reproduction is allowed without prior permission. All Drawings must be checked and verified prior to commencement of work on site. All dimensions are in millimeters, unless otherwise stated. Anyone using this drawing e.g. Contractor, Client, Supplier is to check all dimensions on site prior to carrying out work or ordering of materials. DO NOT SCALE FROM THIS DRAWING.</small></p>			