



FRONT ELEVATION

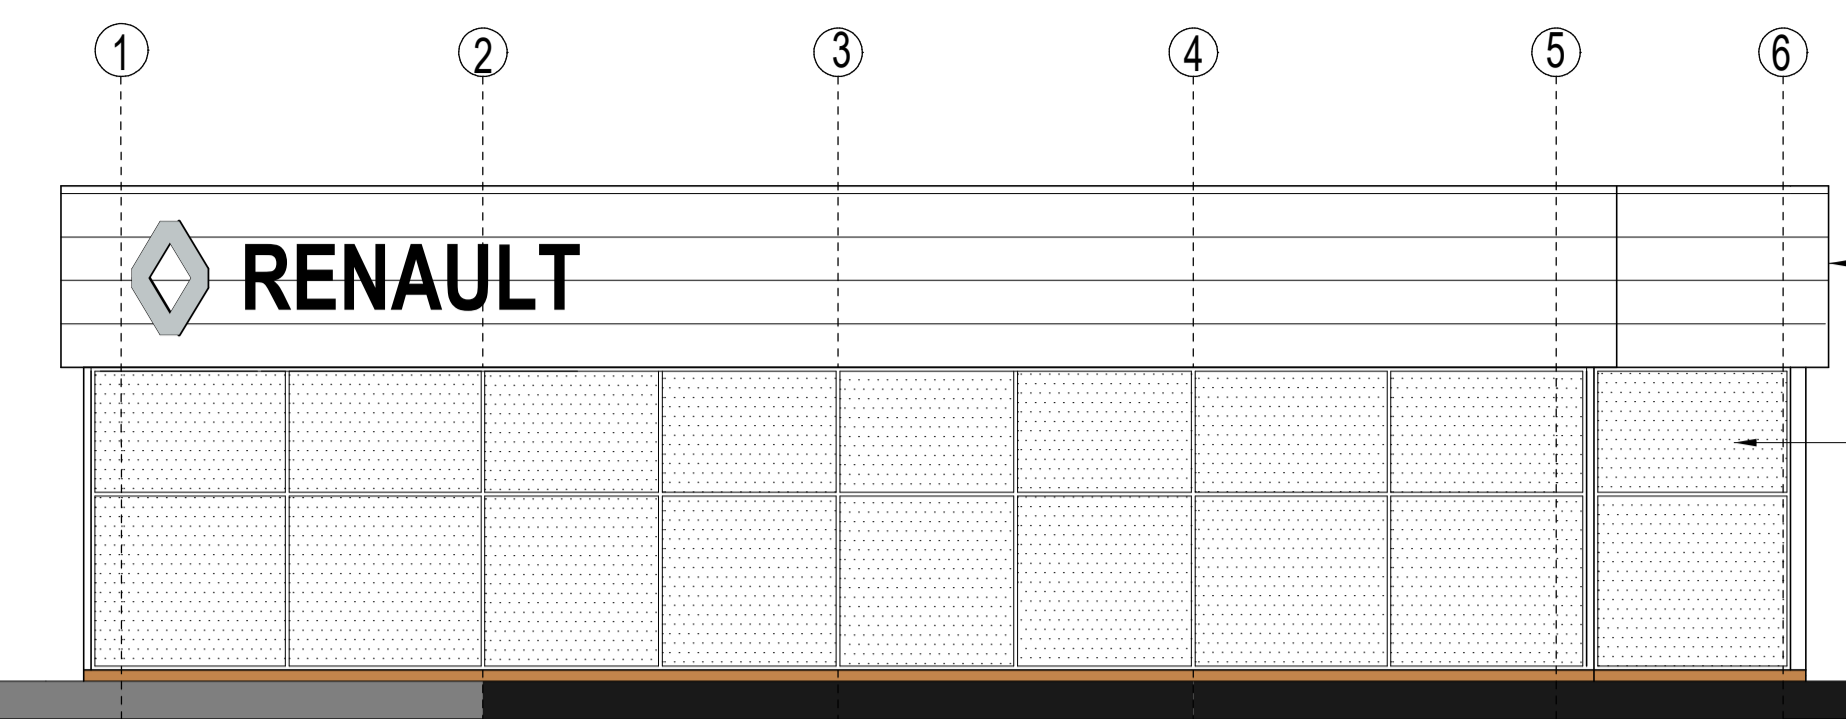


SIDE ELEVATION QUARRY STREET

WHITE FASCIA IN KINGSPAN COMPOSITE CLADDING RAL 9010
ALUMINIUM DARK GREY FRAMES TO WINDOWS

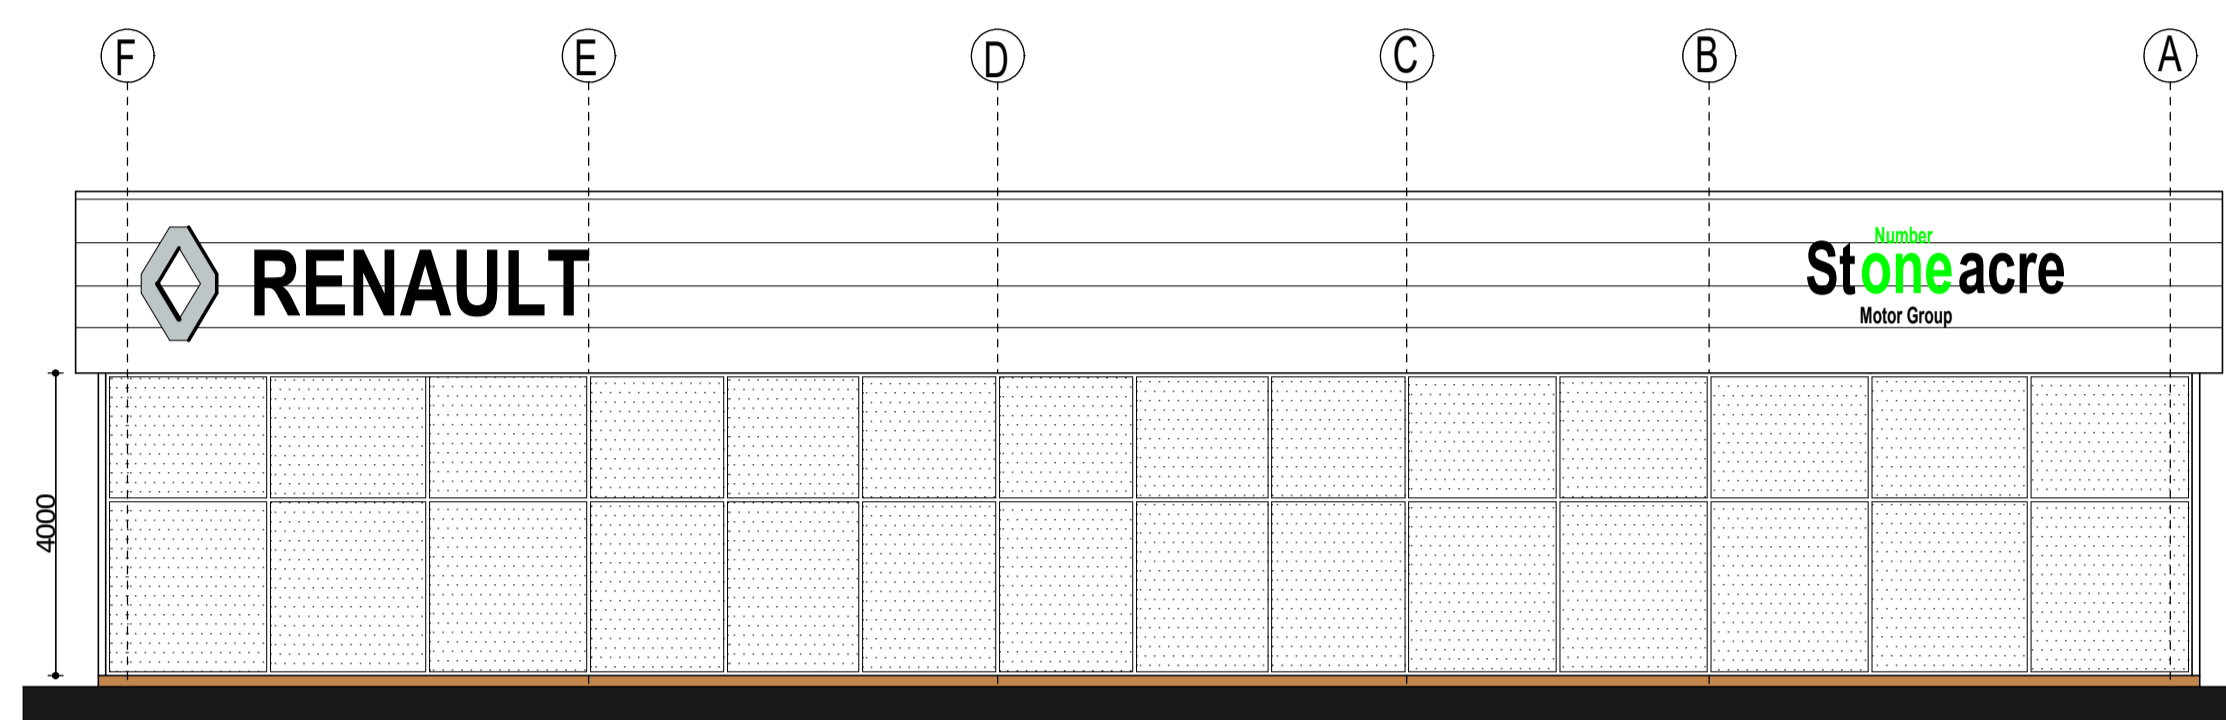


REAR ELEVATION BARBARA CASTLE WAY

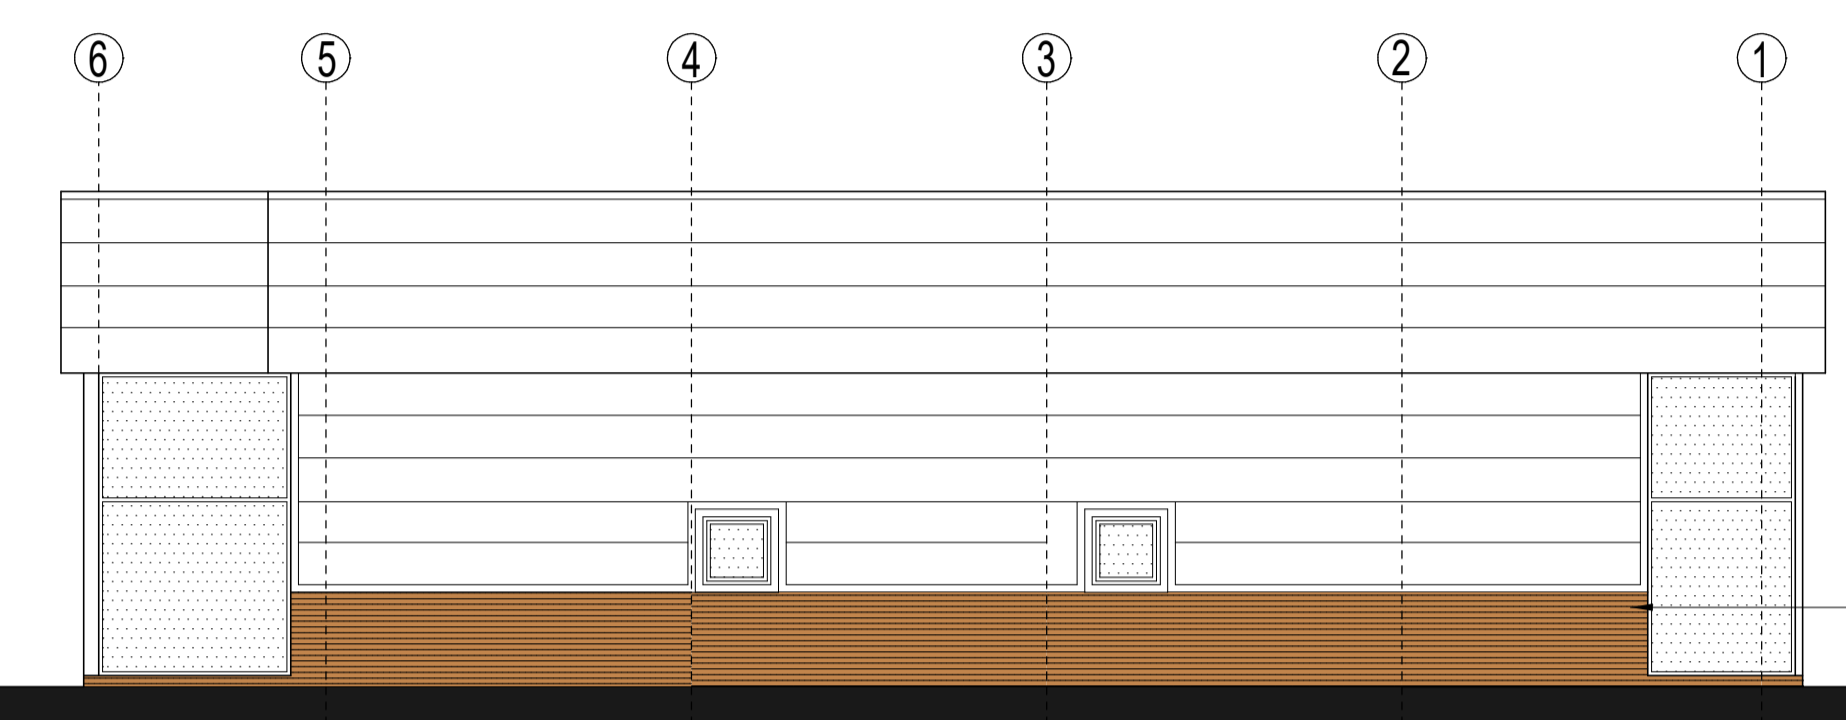


SIDE ELEVATION CLEAVER STREET


NEW BROOKWORK (BOSTOCK SURREY ORANGE OR SIMILAR)

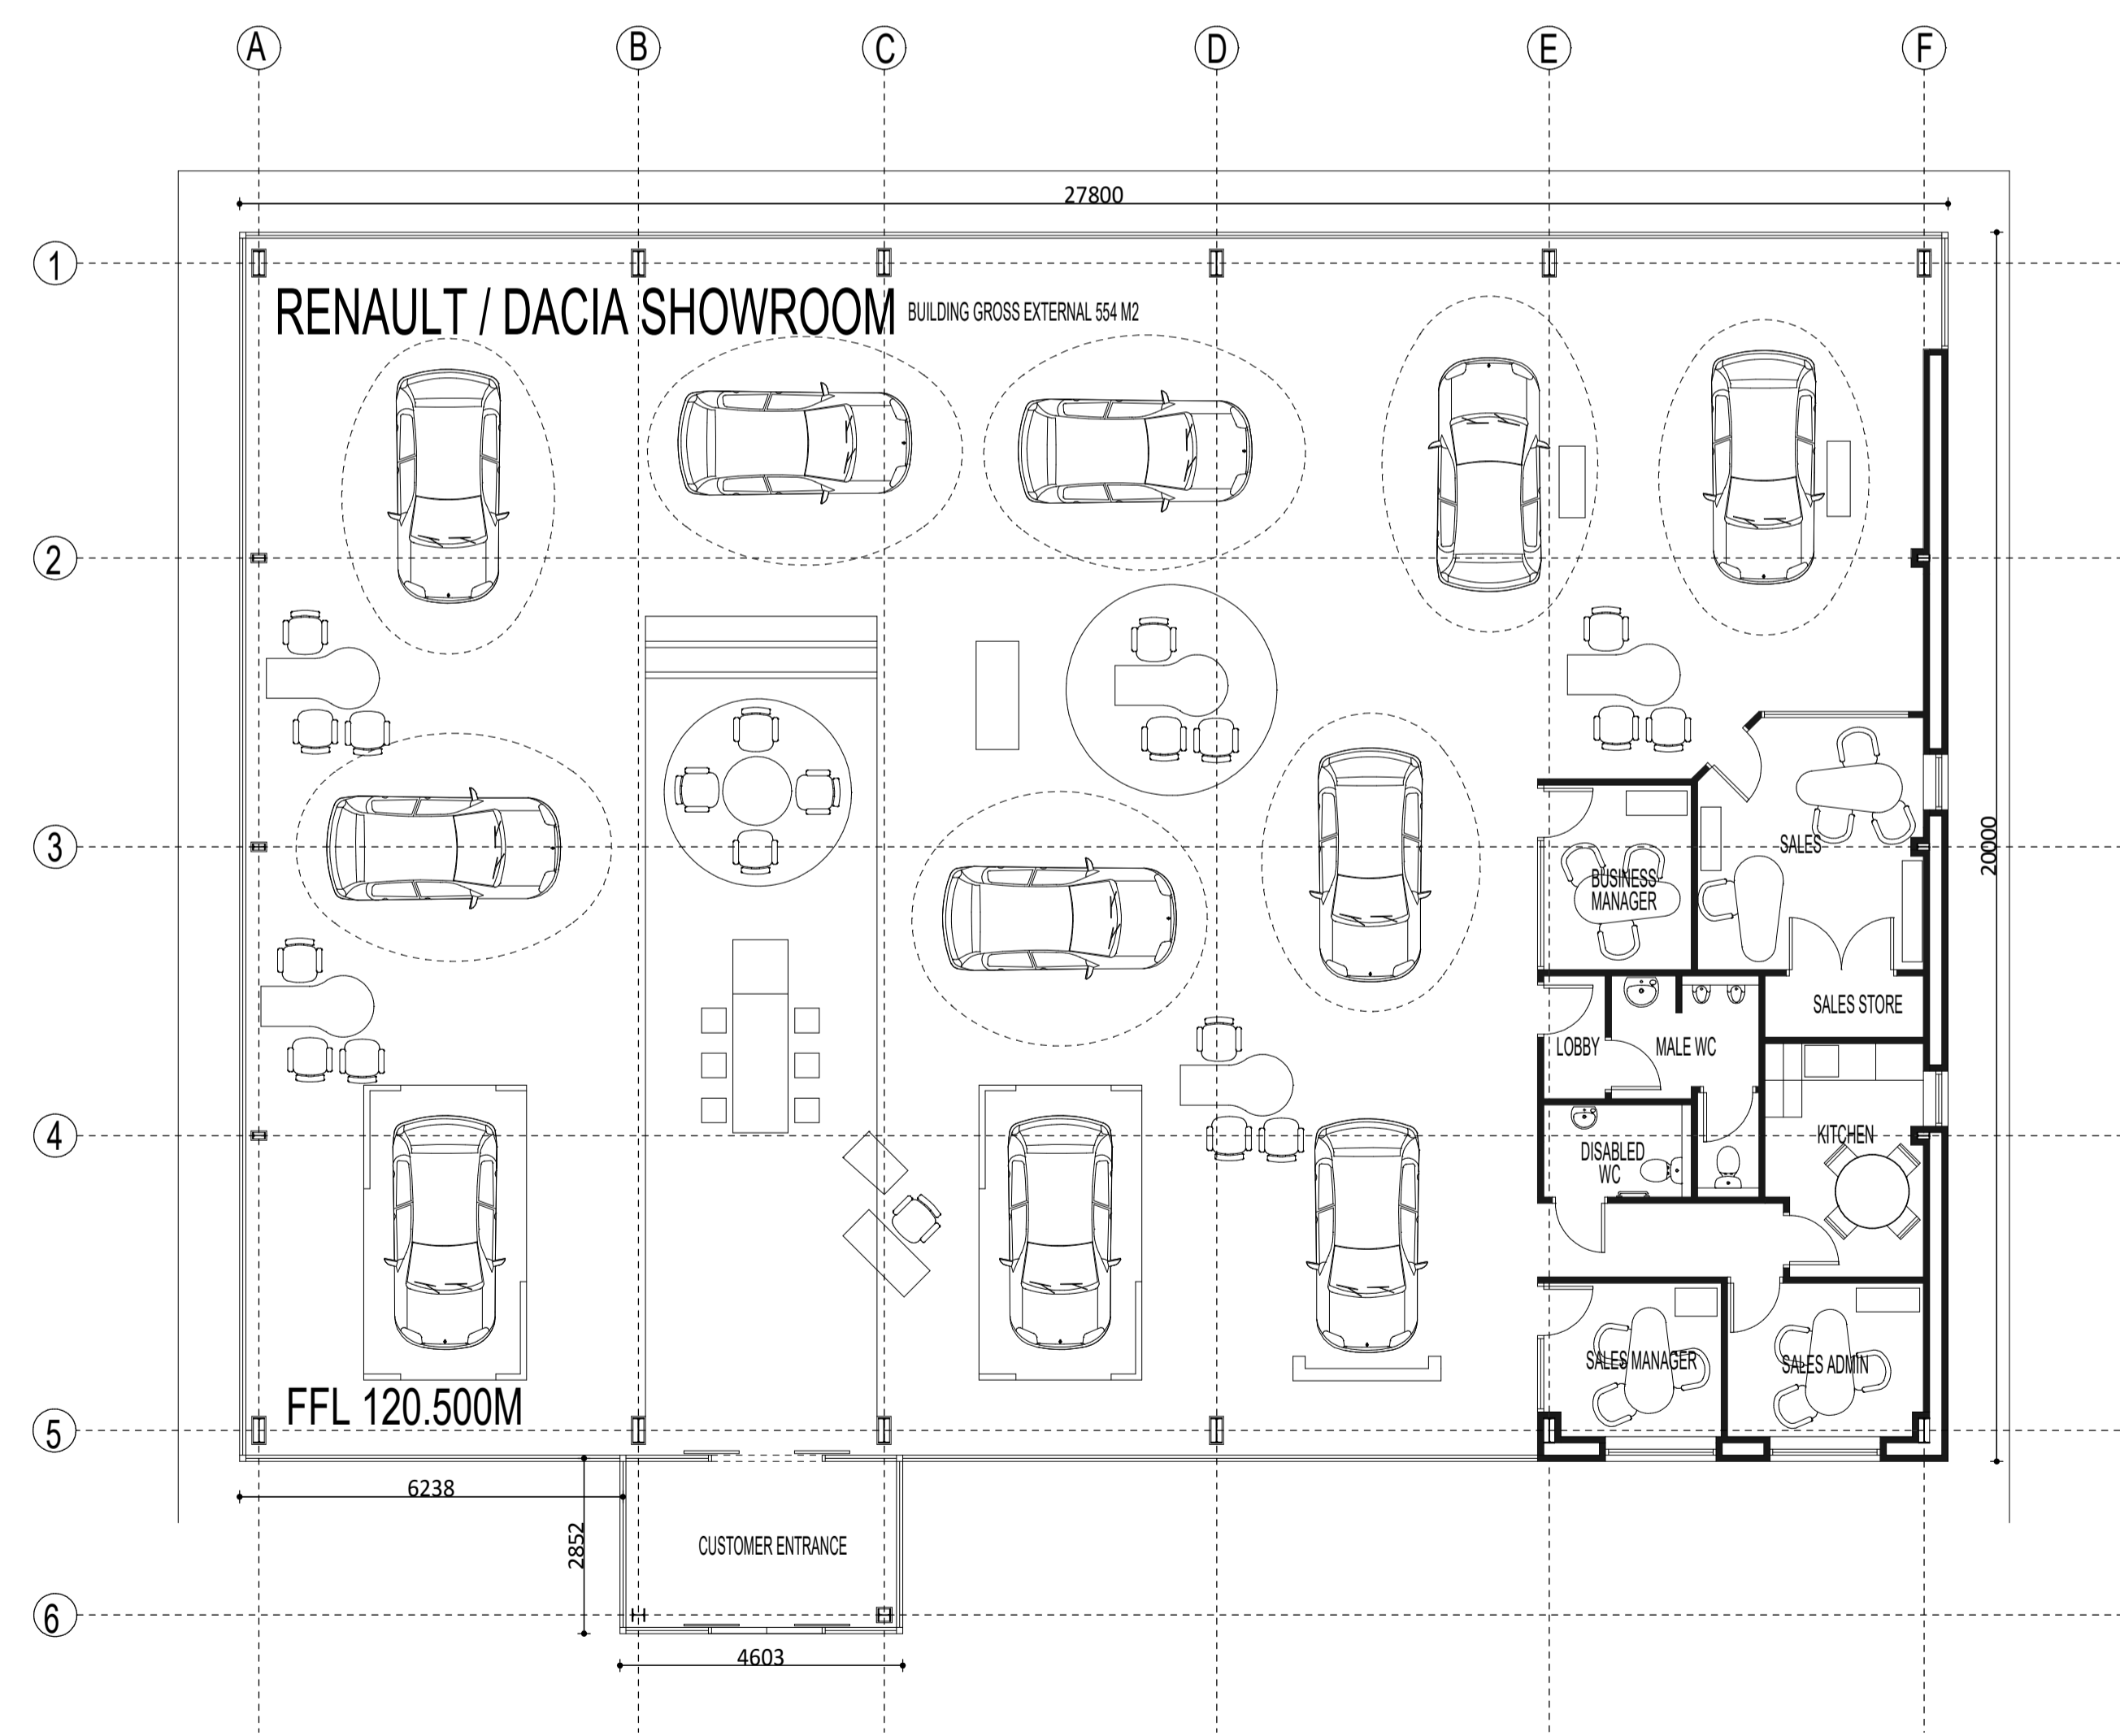

PROPOSED FLOOR PLAN

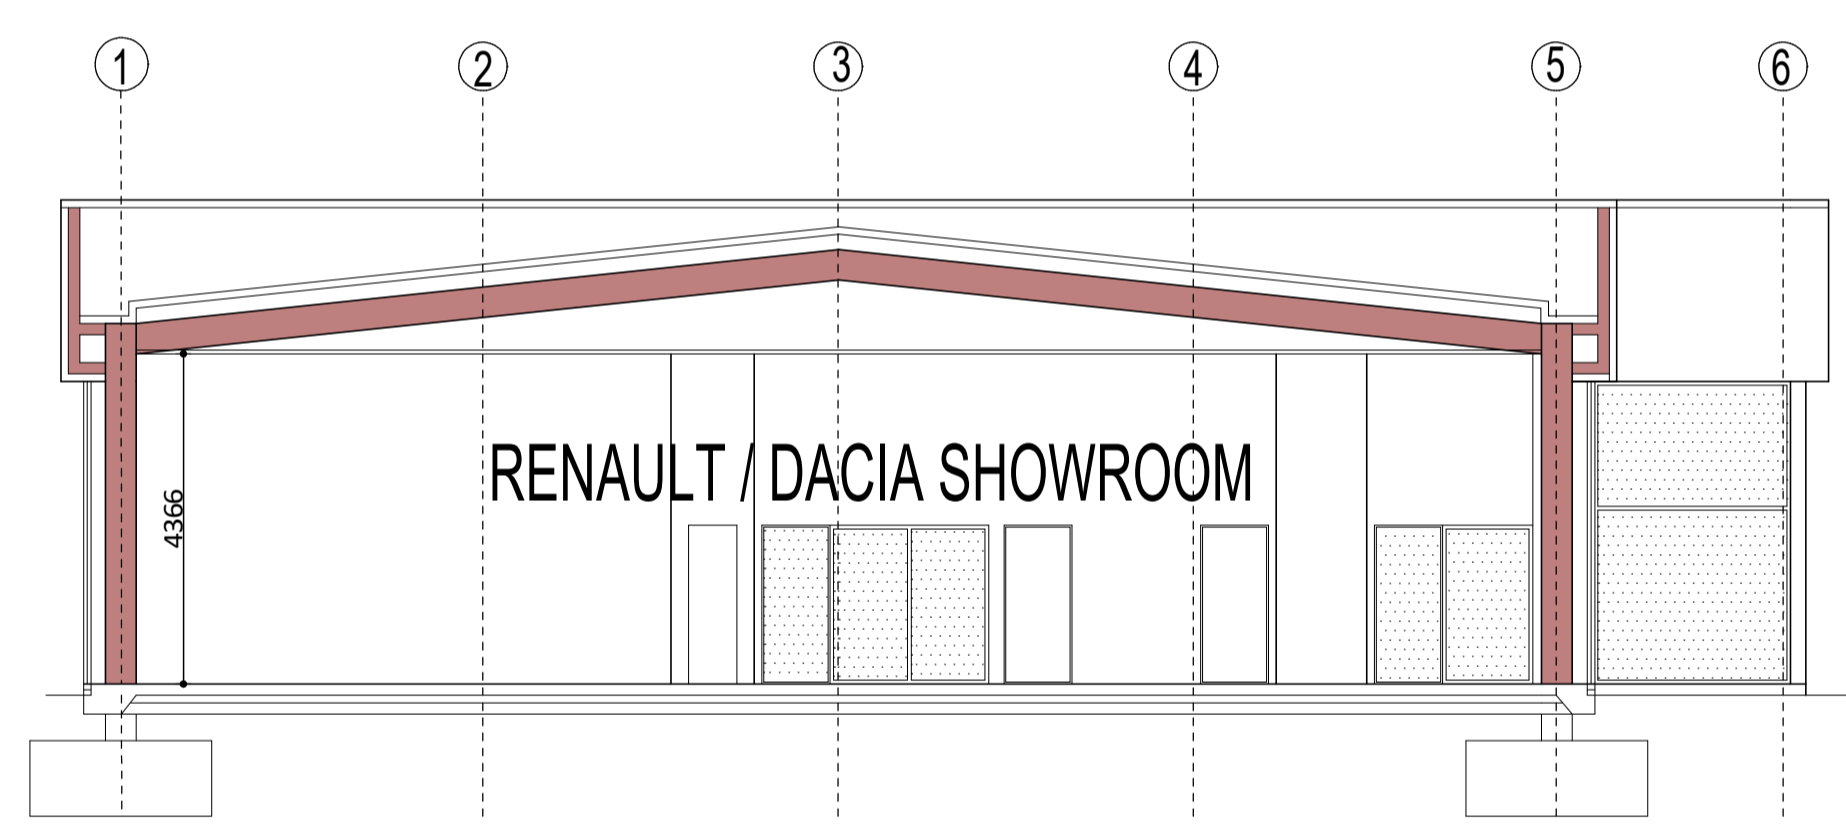

TYPICAL SECTION

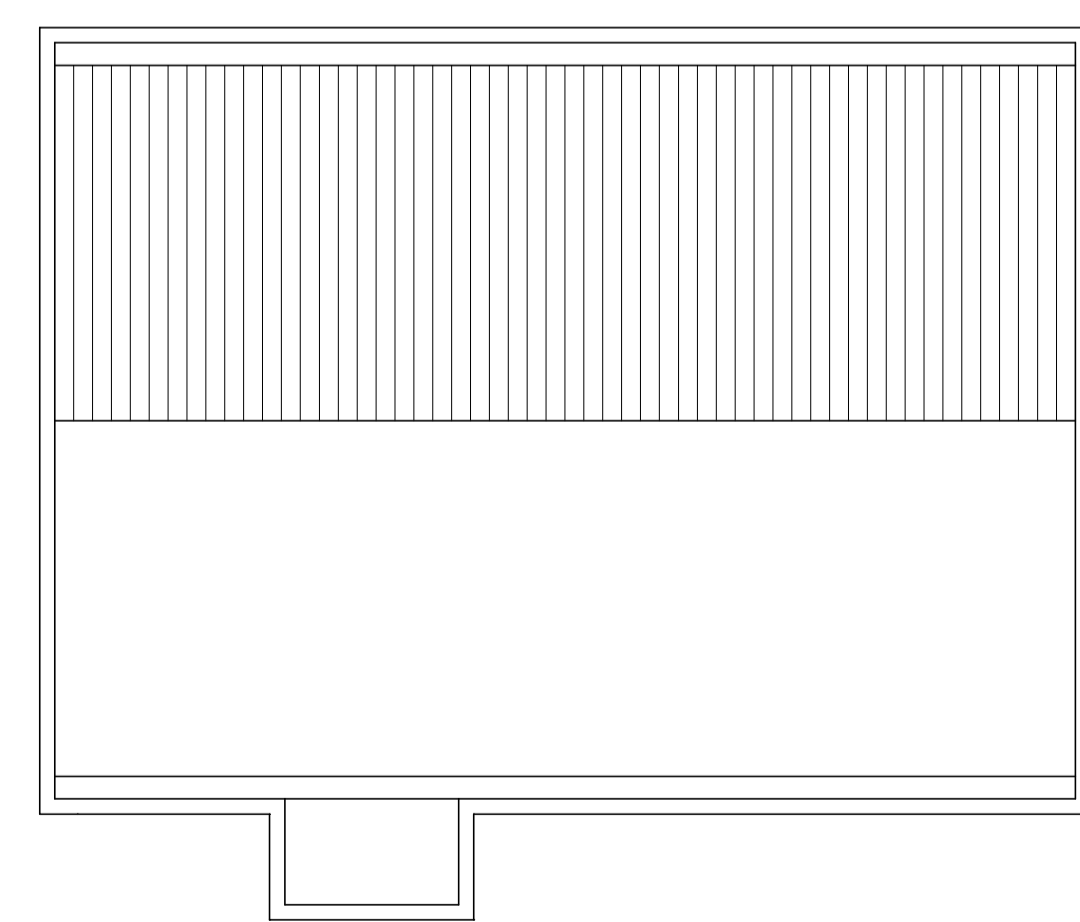

ROOF PLAN 1:200

REVISIONS
JAN 018 REV A - ROOF PLAN ADDED

CLIENT: STONEACRE MOTOR GROUP


DRAWING TITLE: PROPOSED FLOOR PLAN

PROJECT:
PROPOSED NEW RENAULT SHOWROOM
QUARRY STREET
BLACKBURN
BB1 5DE

DRAWING No: 018 / 04 / PD / A


DRAWING DATE: JANUARY 2018

DRAWN BY: IKB SCALE: 1:100 @ A1

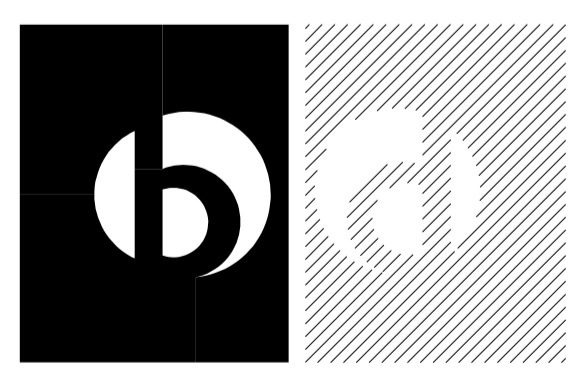

BARRATON
DESIGN STUDIO

BARRATON DESIGN STUDIO
UNIT 1
BRANCROFT FARM
BAWTRY ROAD
AUSTERFIELD
DONCASTER
SOUTH YORKSHIRE
DN10 6EZ
TEL: 01302 : 771188
EMAIL: ian@barratondesign.com

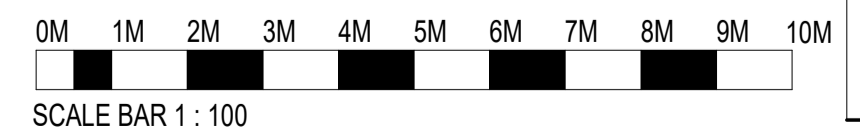

SCALE BAR 1 : 100