



Proposed extension to be matching brick
Existing canopy and columns to be retained

1 EXISTING SOUTHWEST ELEVATION
PL_04 Scale 1:50 @ A1

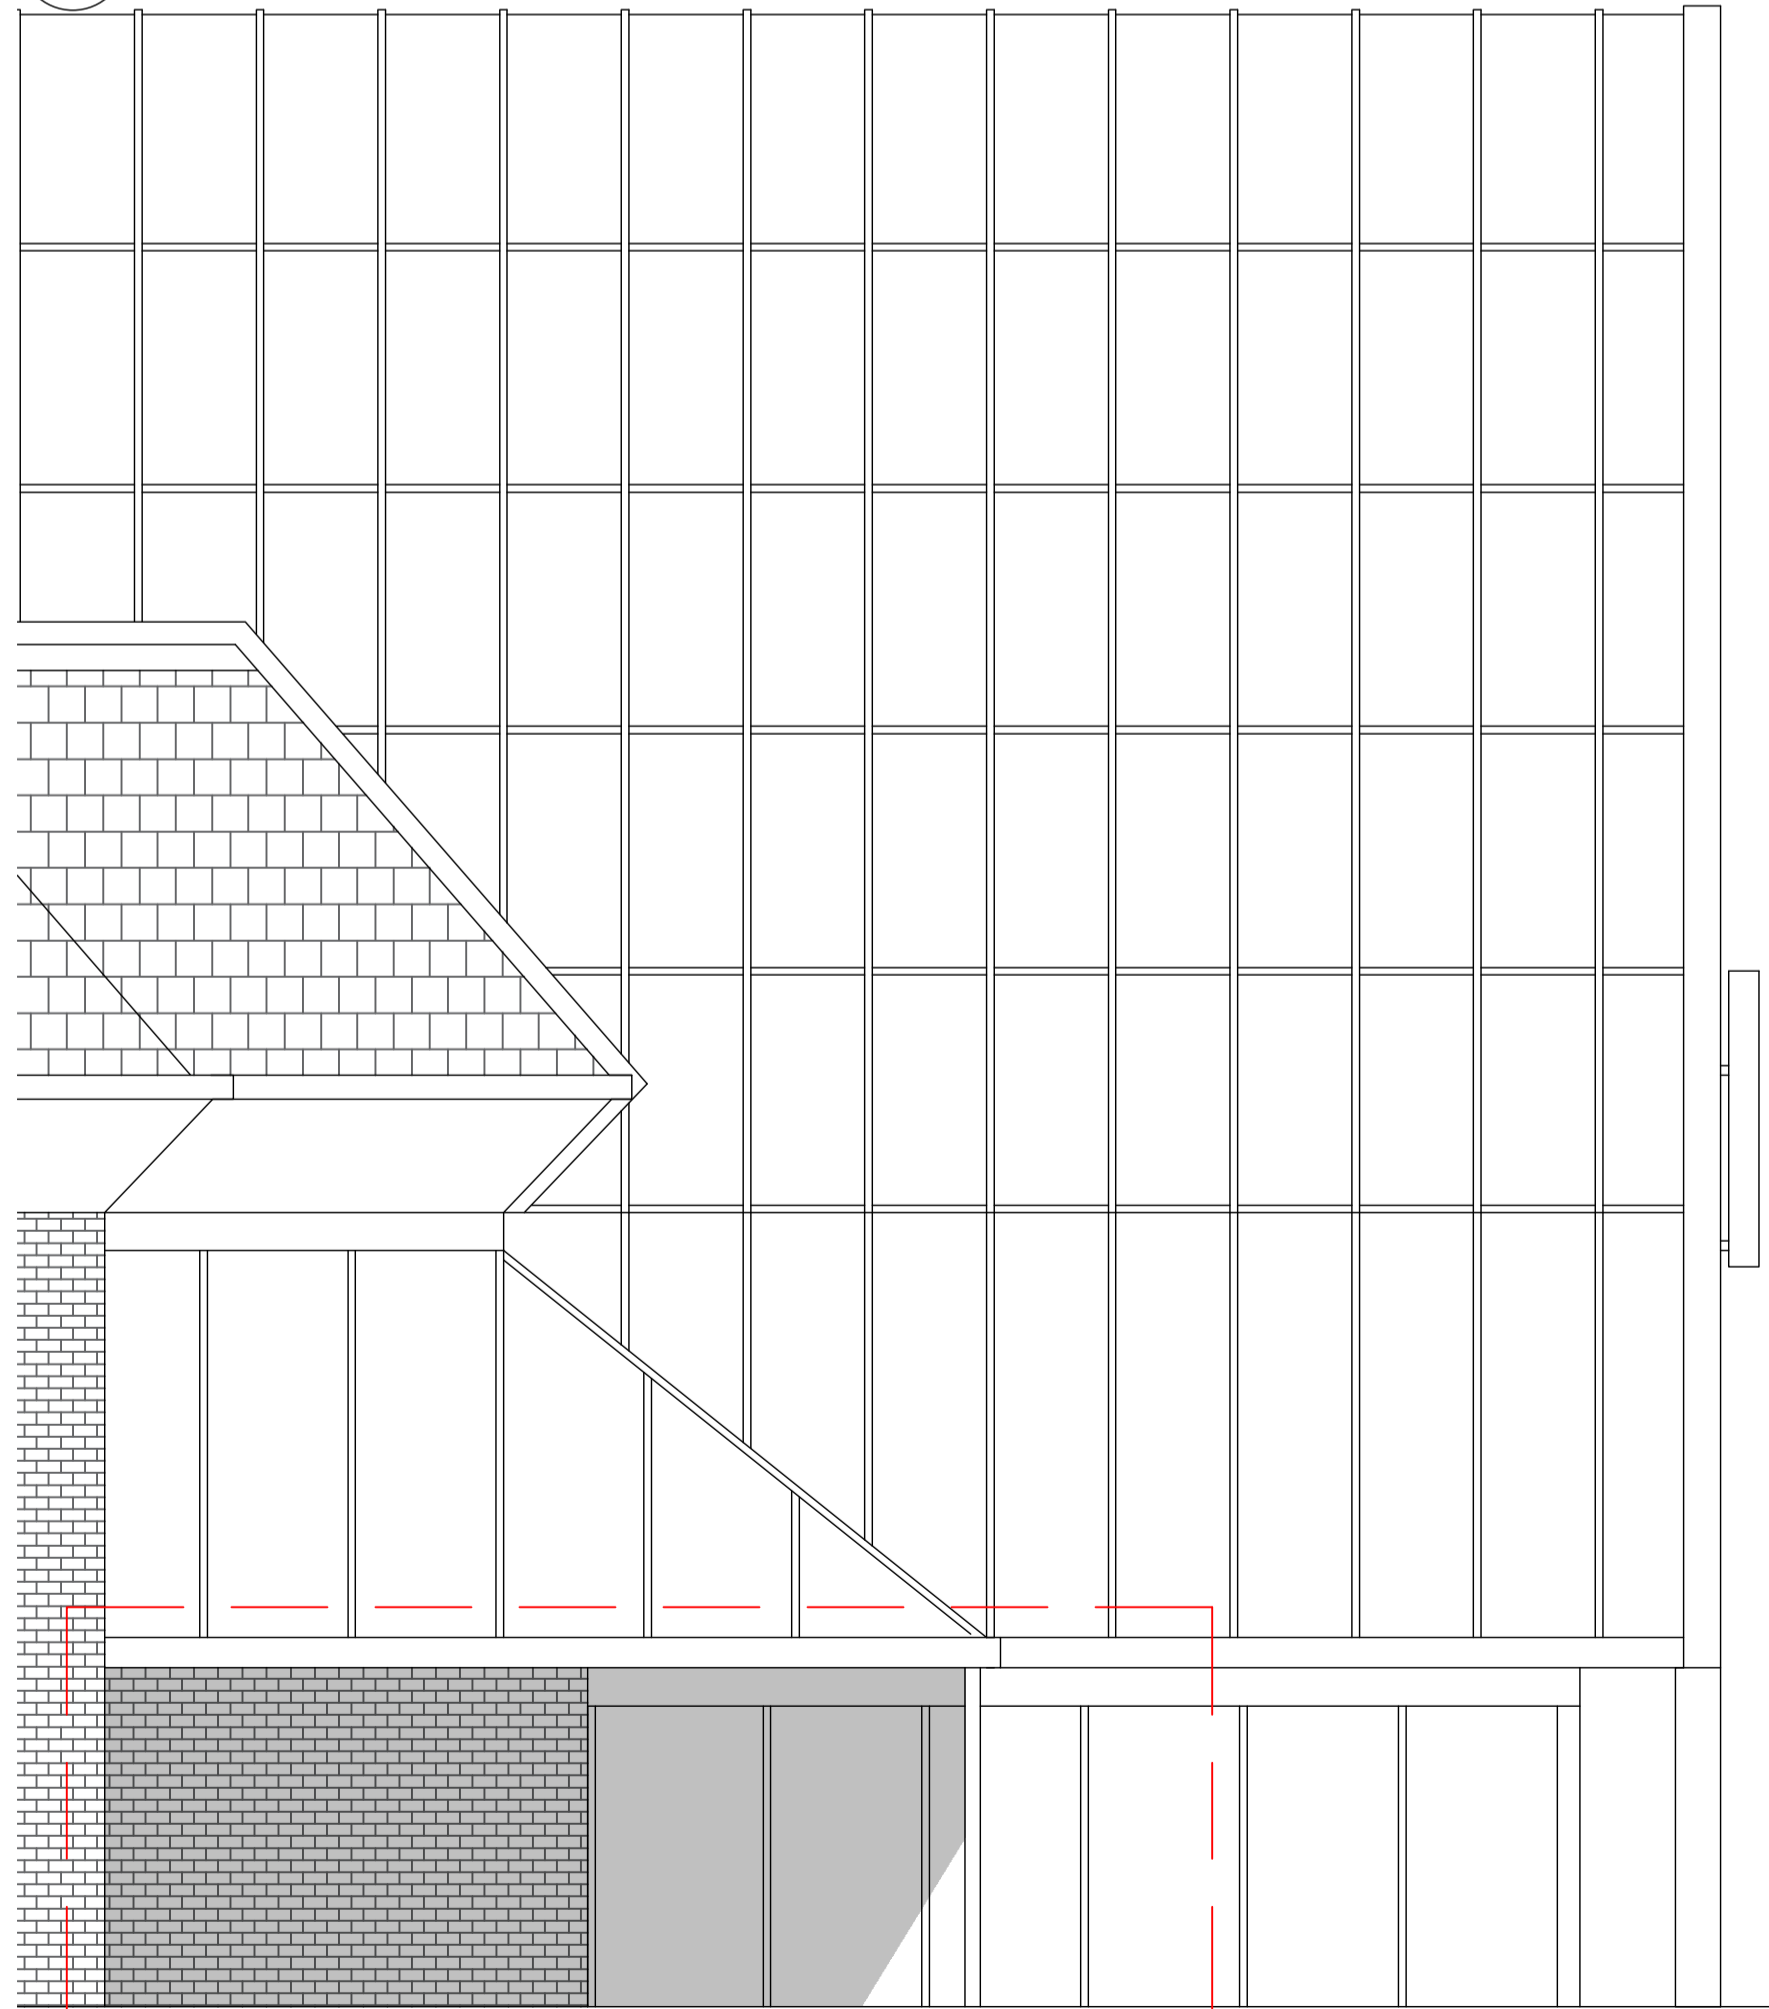

2 EXISTING NORTHWEST ELEVATION
PL_04 Scale 1:50 @ A1

3 PROPOSED SOUTHWEST ELEVATION
PL_04 Scale 1:50 @ A1

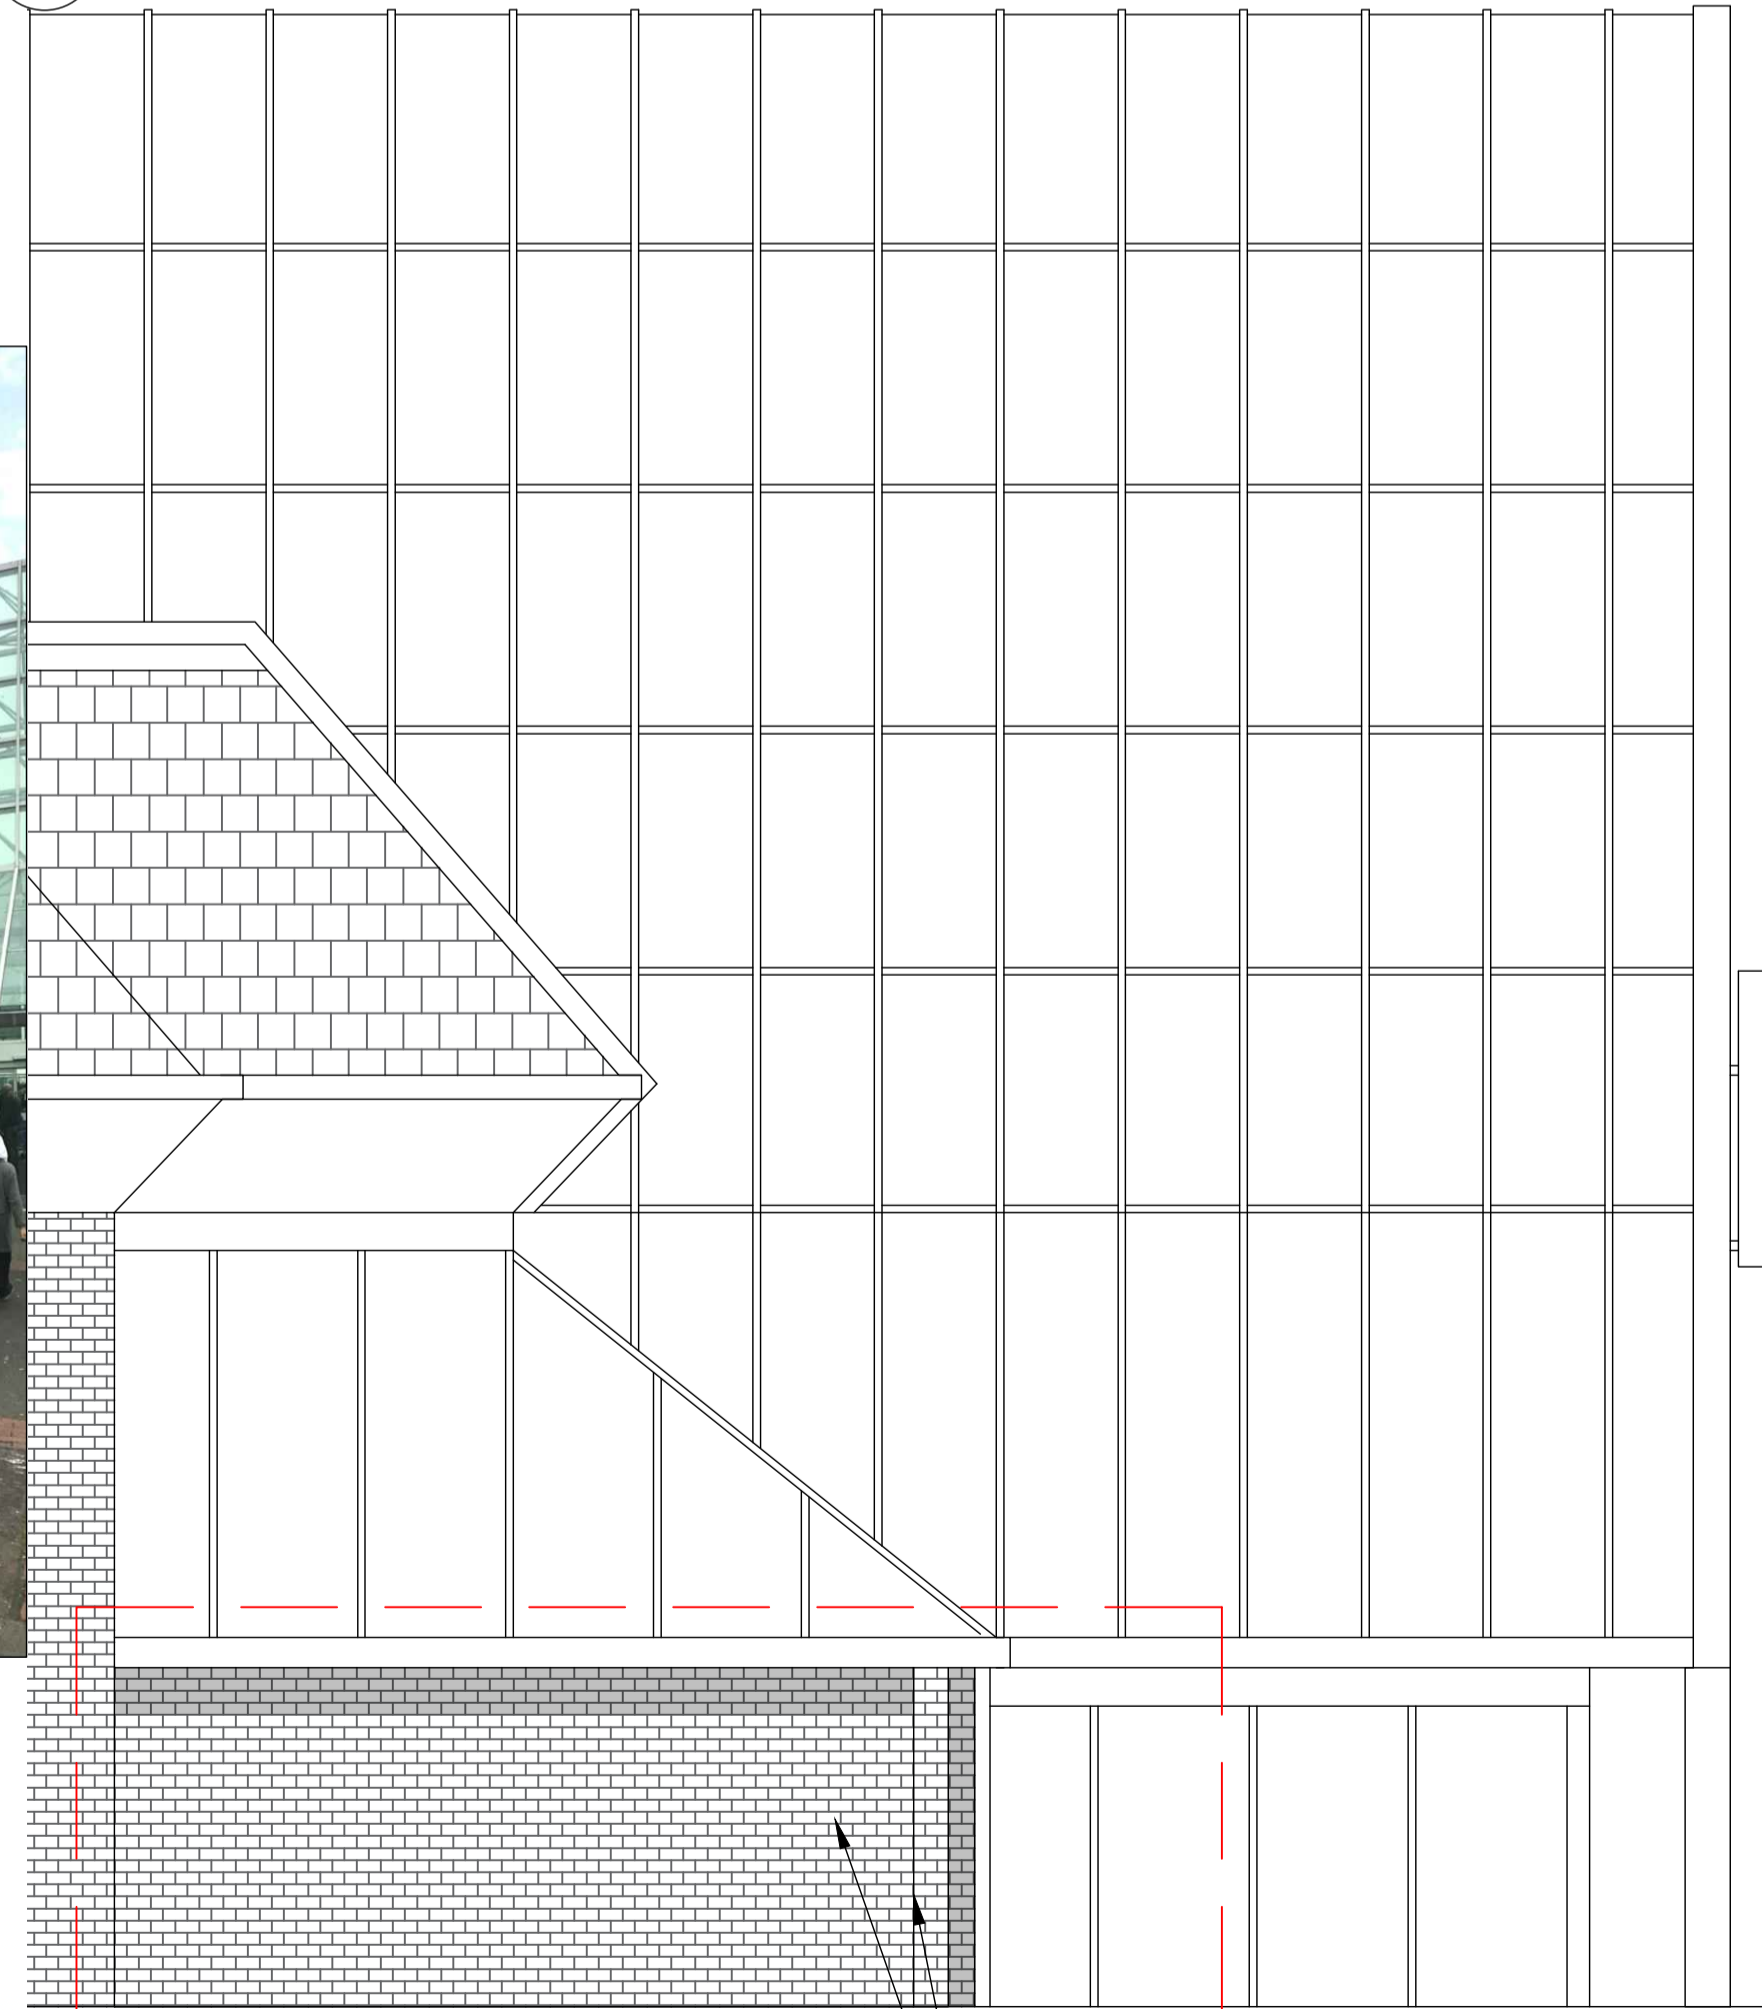


Existing canopy and columns to be retained
Proposed extension to be matching brick


4 PROPOSED NORTHWEST ELEVATION
PL_04 Scale 1:50 @ A1



EXISTING VISUAL

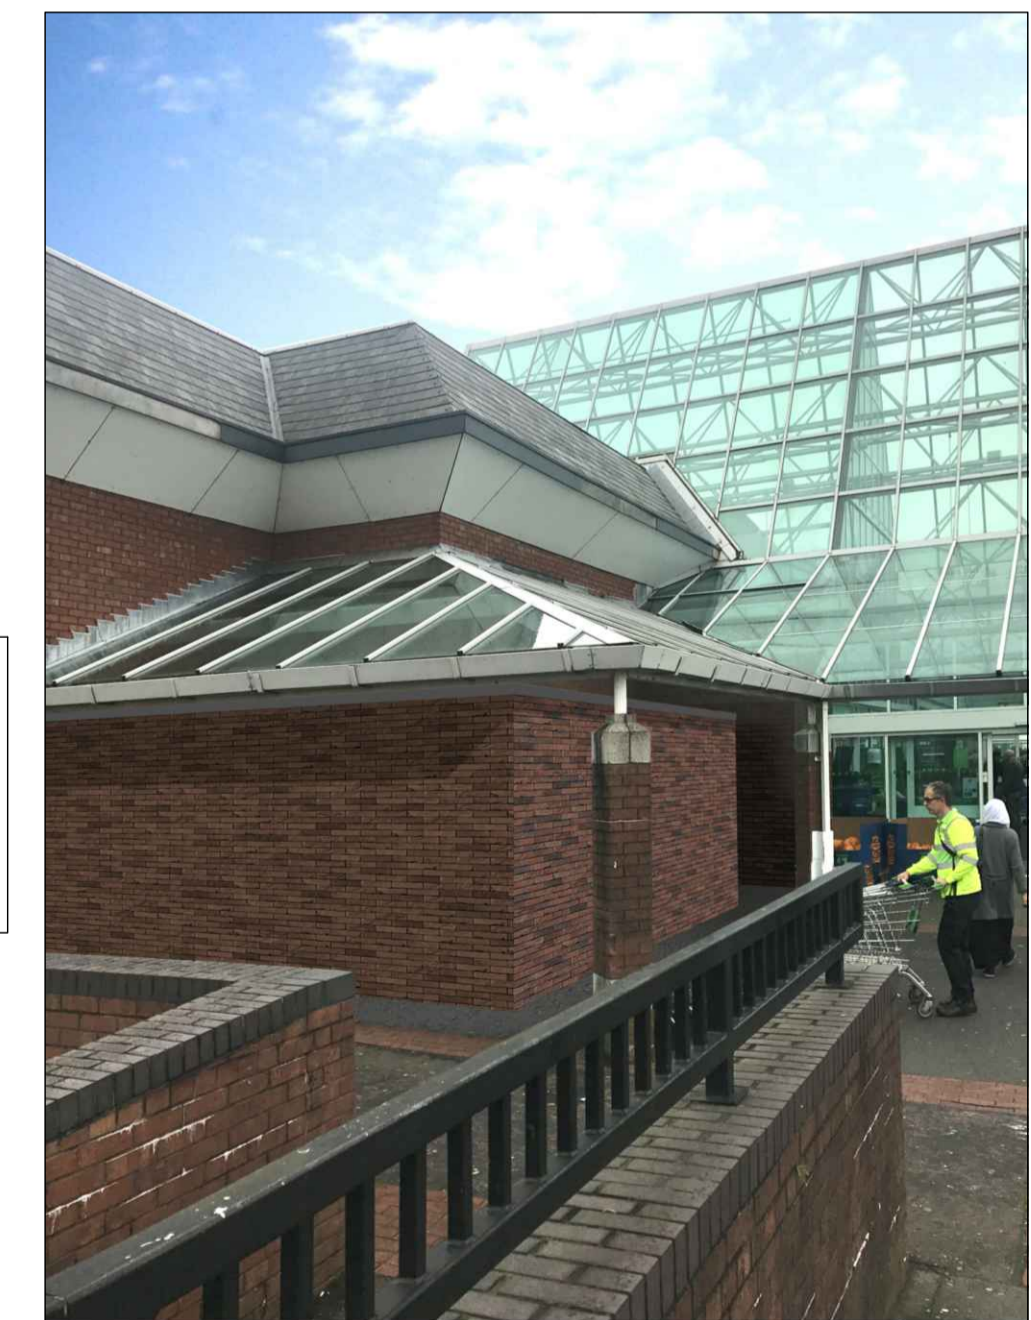

PROPOSED VISUAL

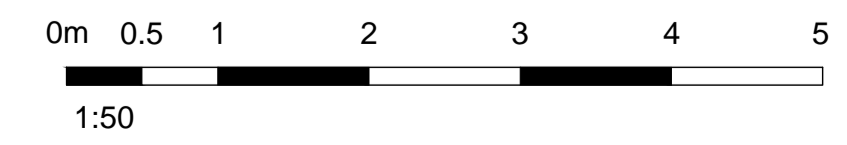

08/02/18 Plot Area: DB / MB
PLANNING
No. Date Description Drawn/Checked By
CLIENT



PROJECT
PROPOSED BUILDING EXTENSION
APPLICATION
ASDA BLACKBURN
TITLE
EXISTING AND PROPOSED
ELEVATIONS

DRAWING STATUS
PLANNING

DRAWN D.B CHECKED M.B

SCALE AS INDICATED @ A1

DATE FEBRUARY 2018

Whittam Cox ARCHITECTS
Chesterfield / 01246 260261
London / 020 3388 0019
Leeds / 0113 3366018
whittamcox.com

JOB NO. 170702 DRAWING NO. PL_04 REV -