




FRONT ELEVATION

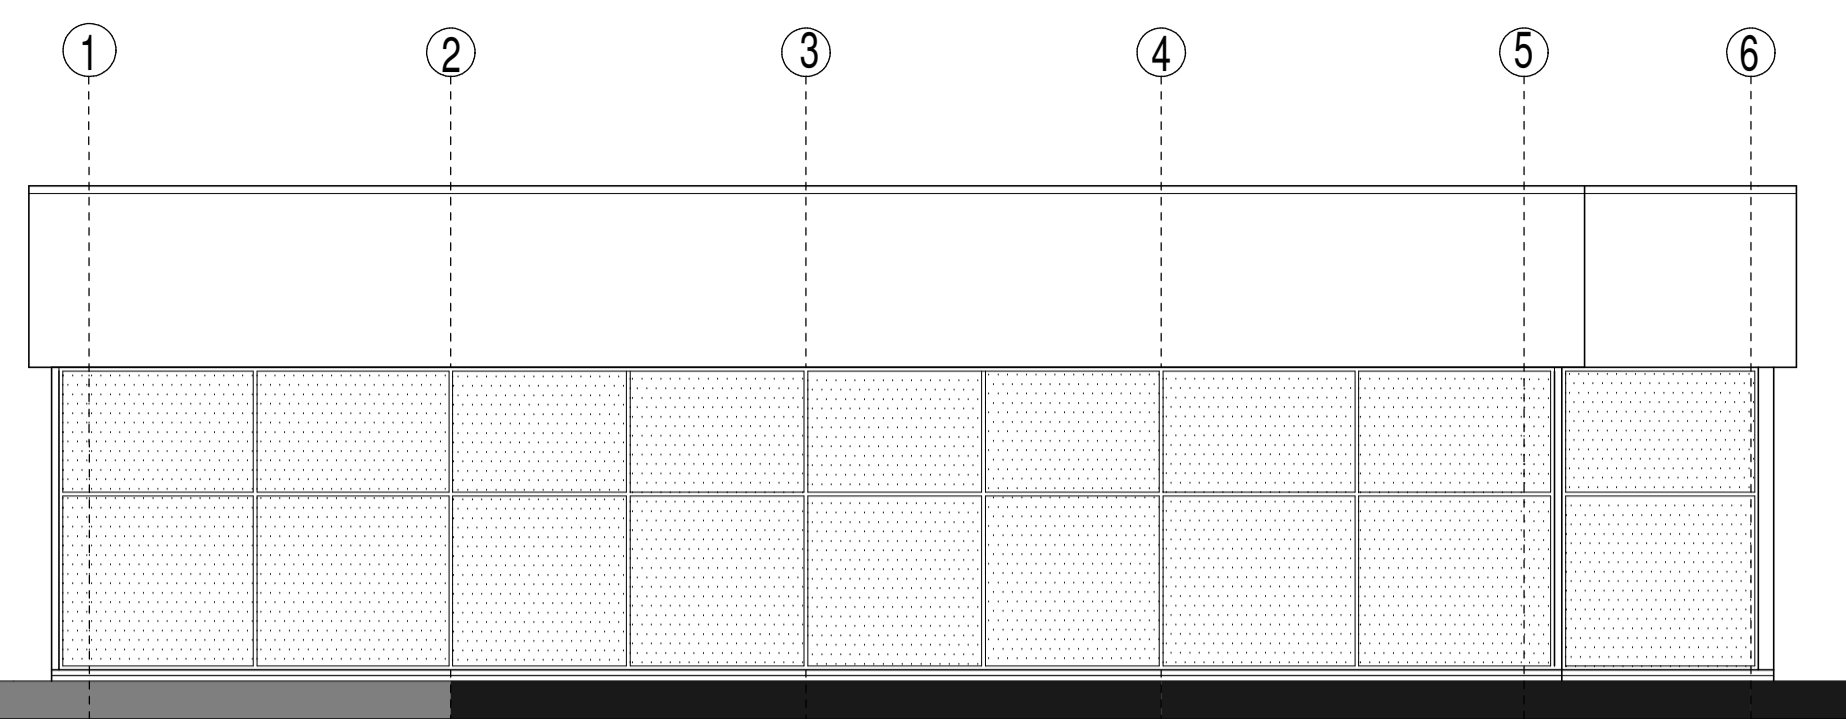


SIDE ELEVATION QUARRY STREET

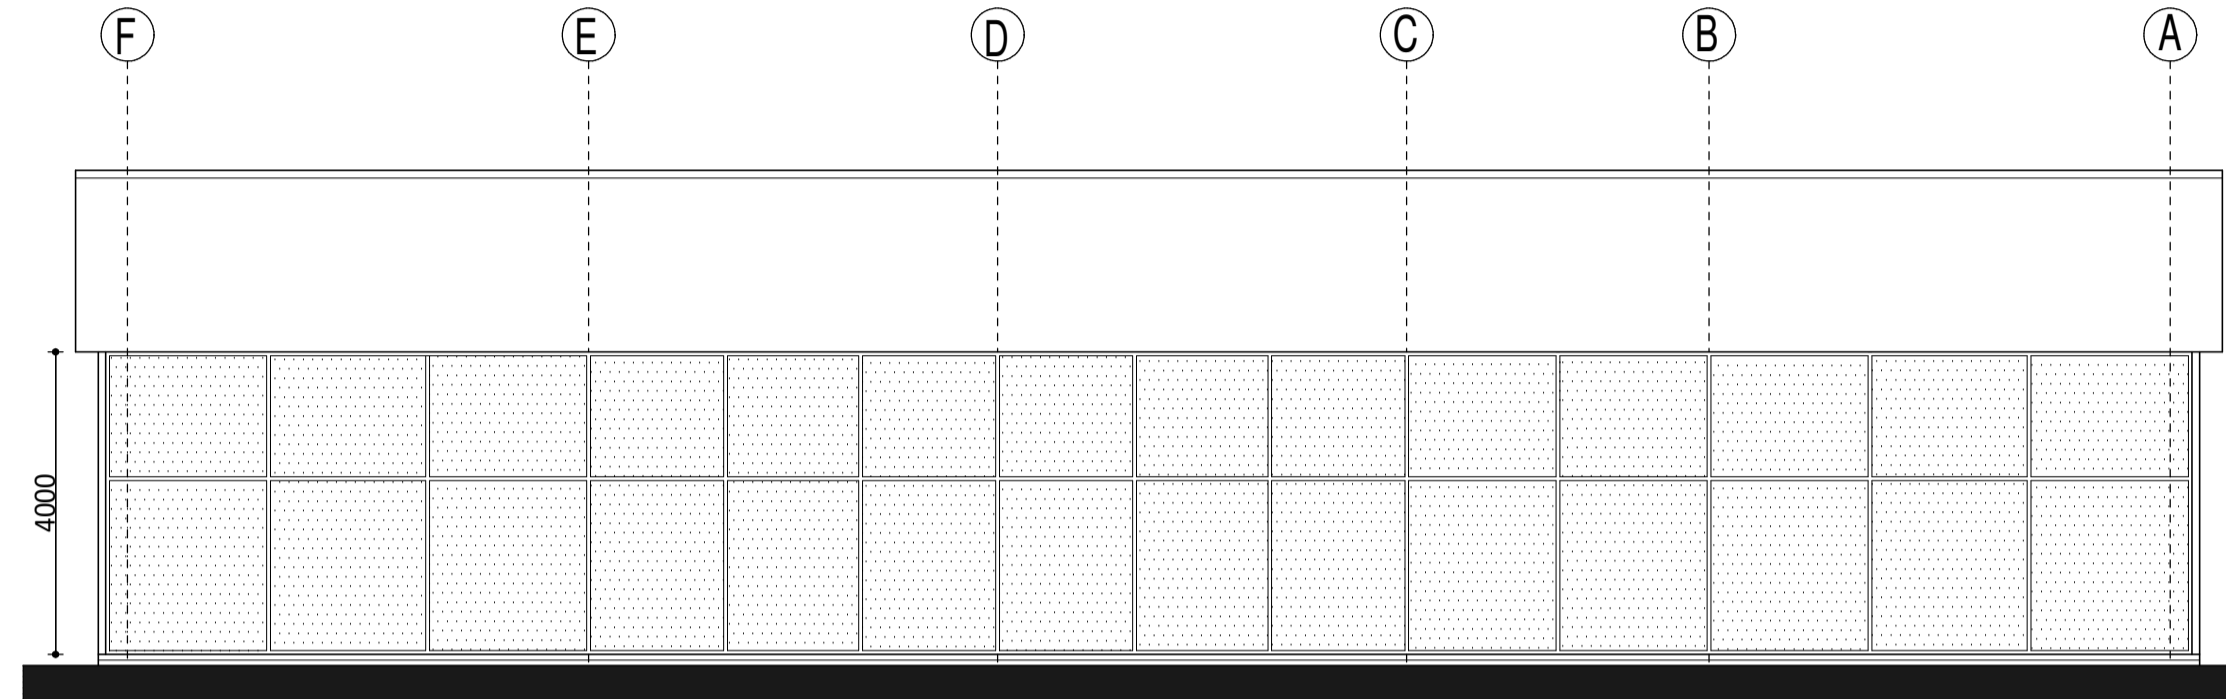


REAR ELEVATION BARBARA CASTLE WAY

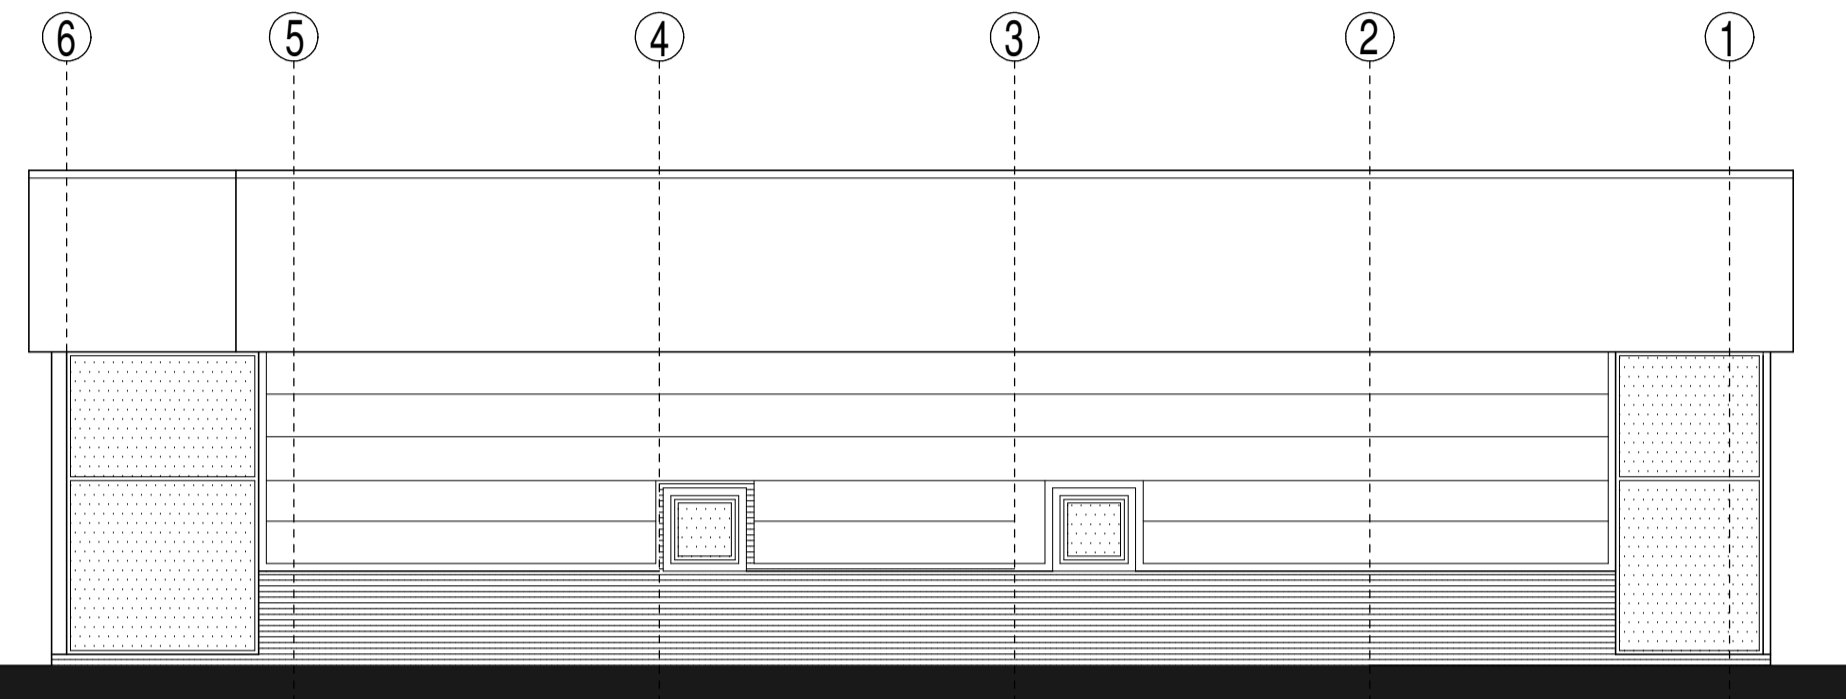


SIDE ELEVATION CLEAVER STREET

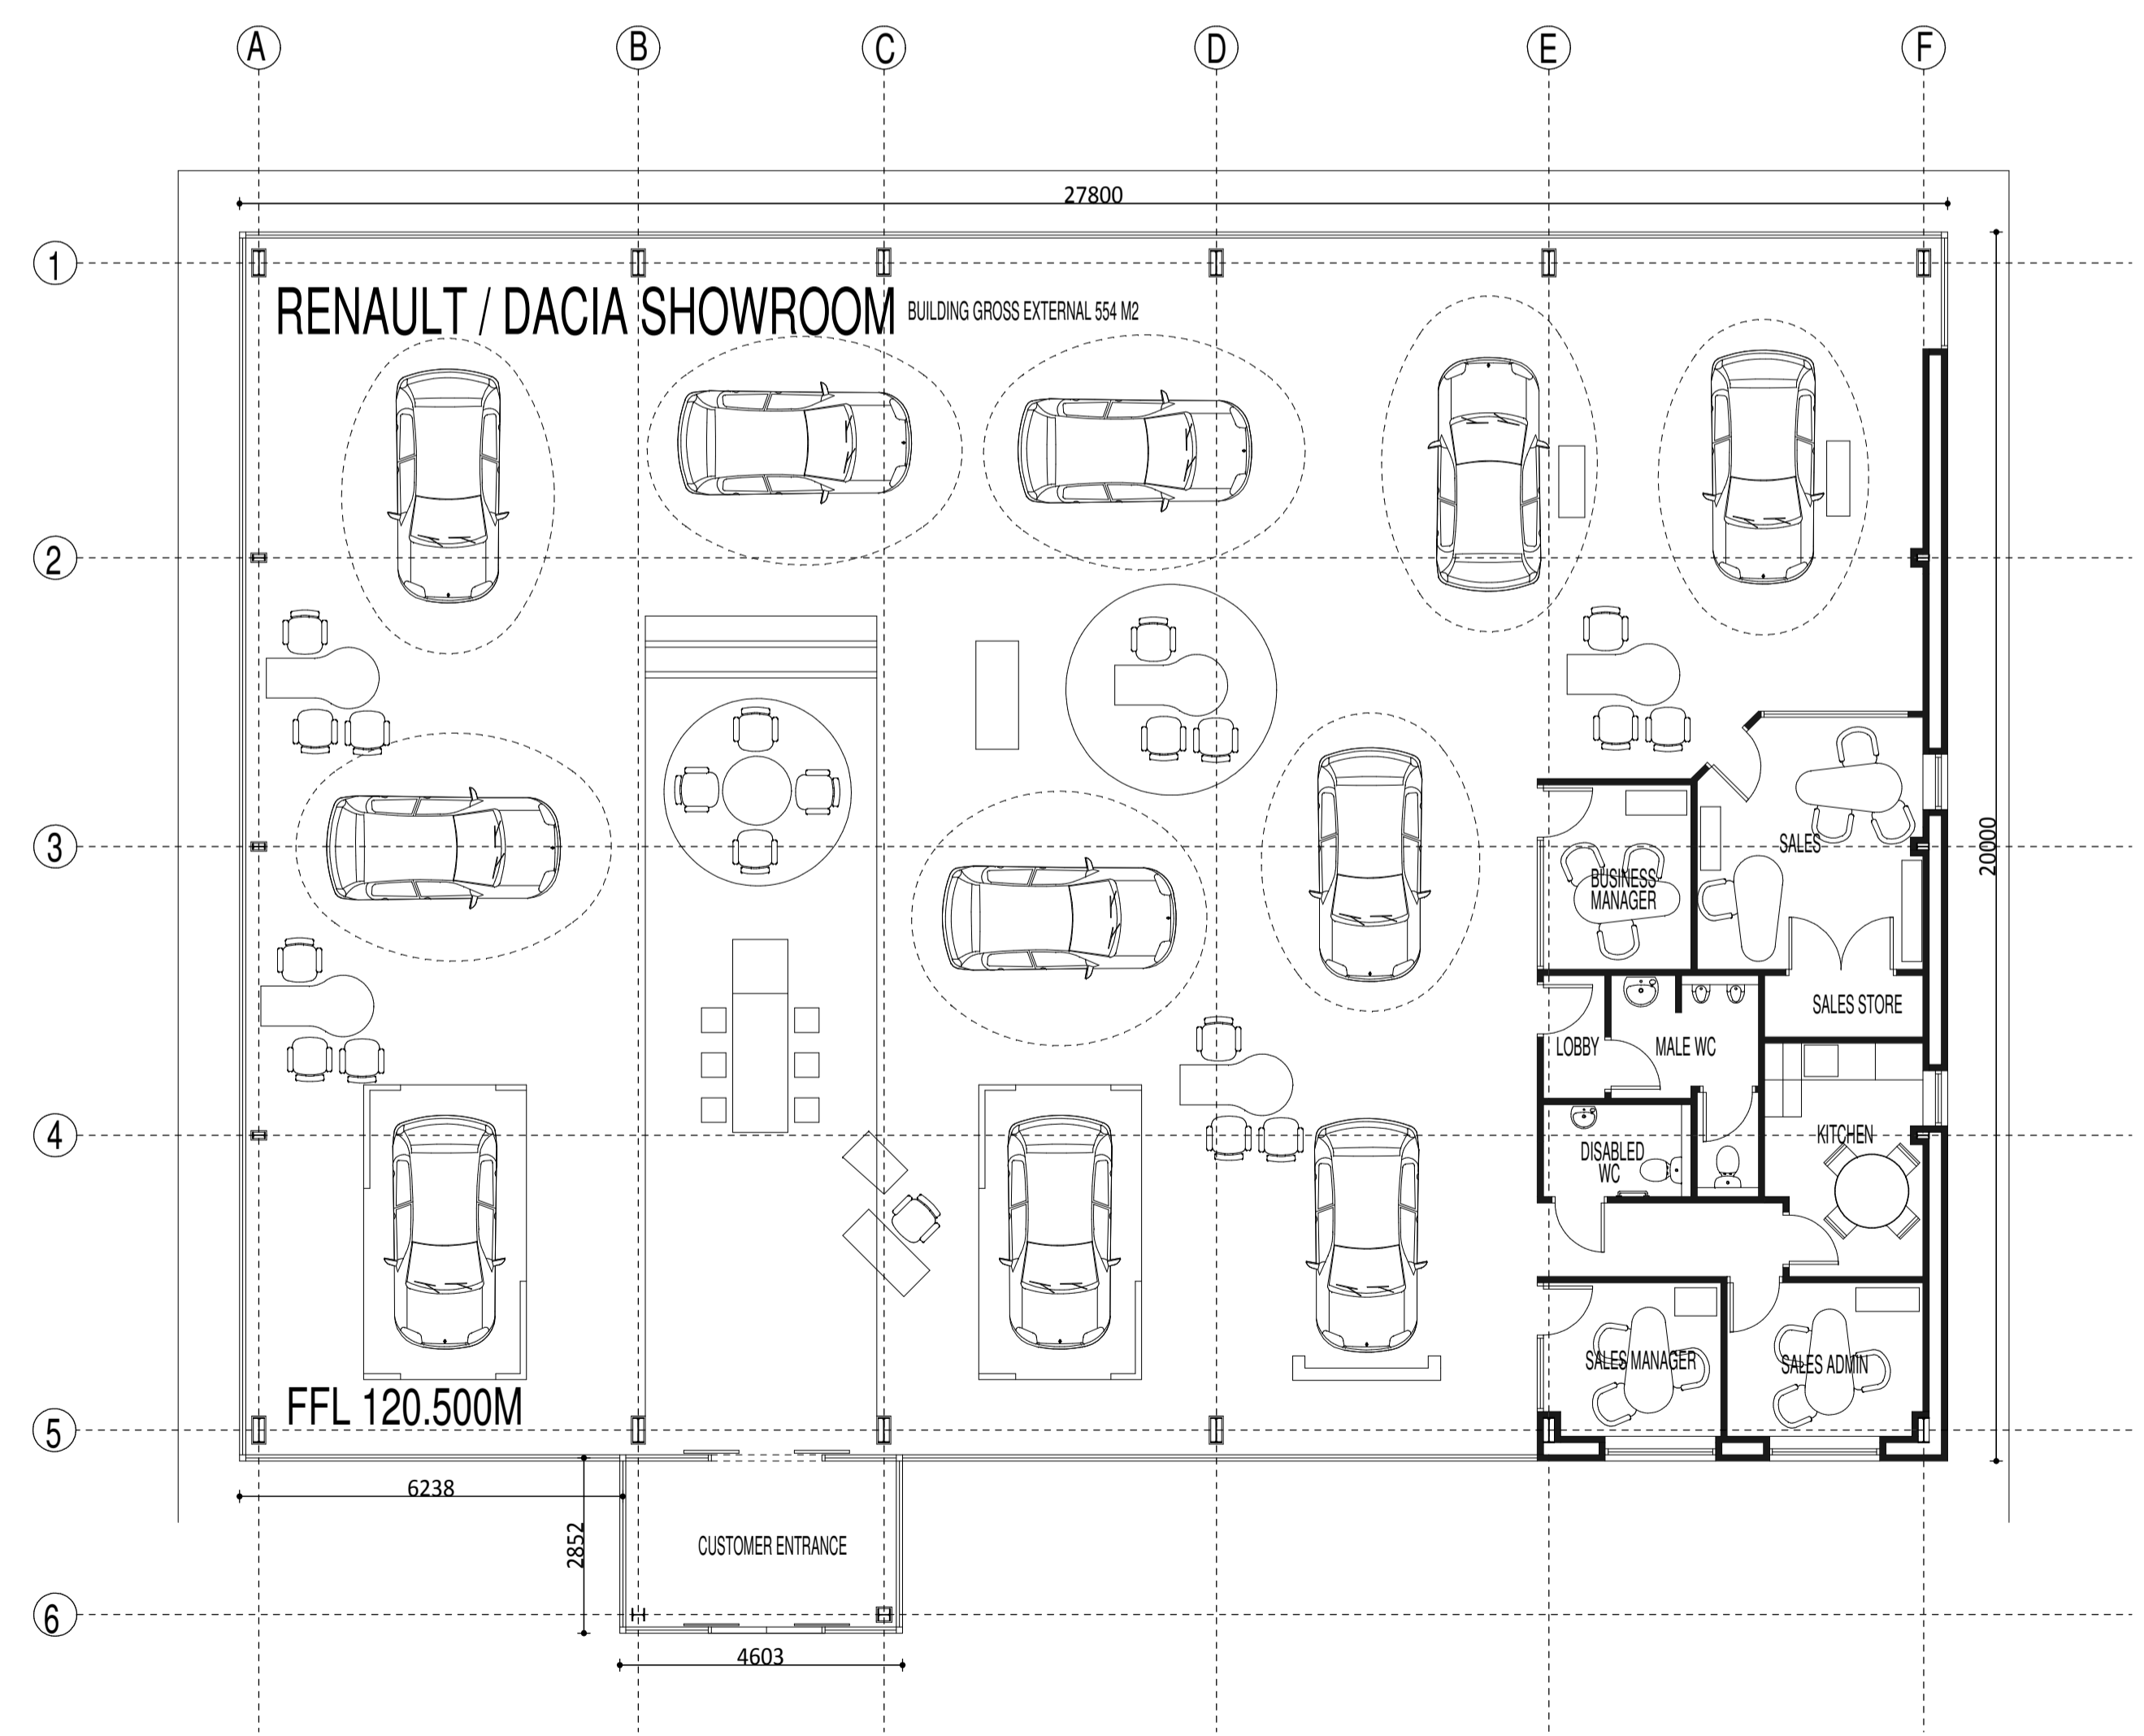

PROPOSED FLOOR PLAN

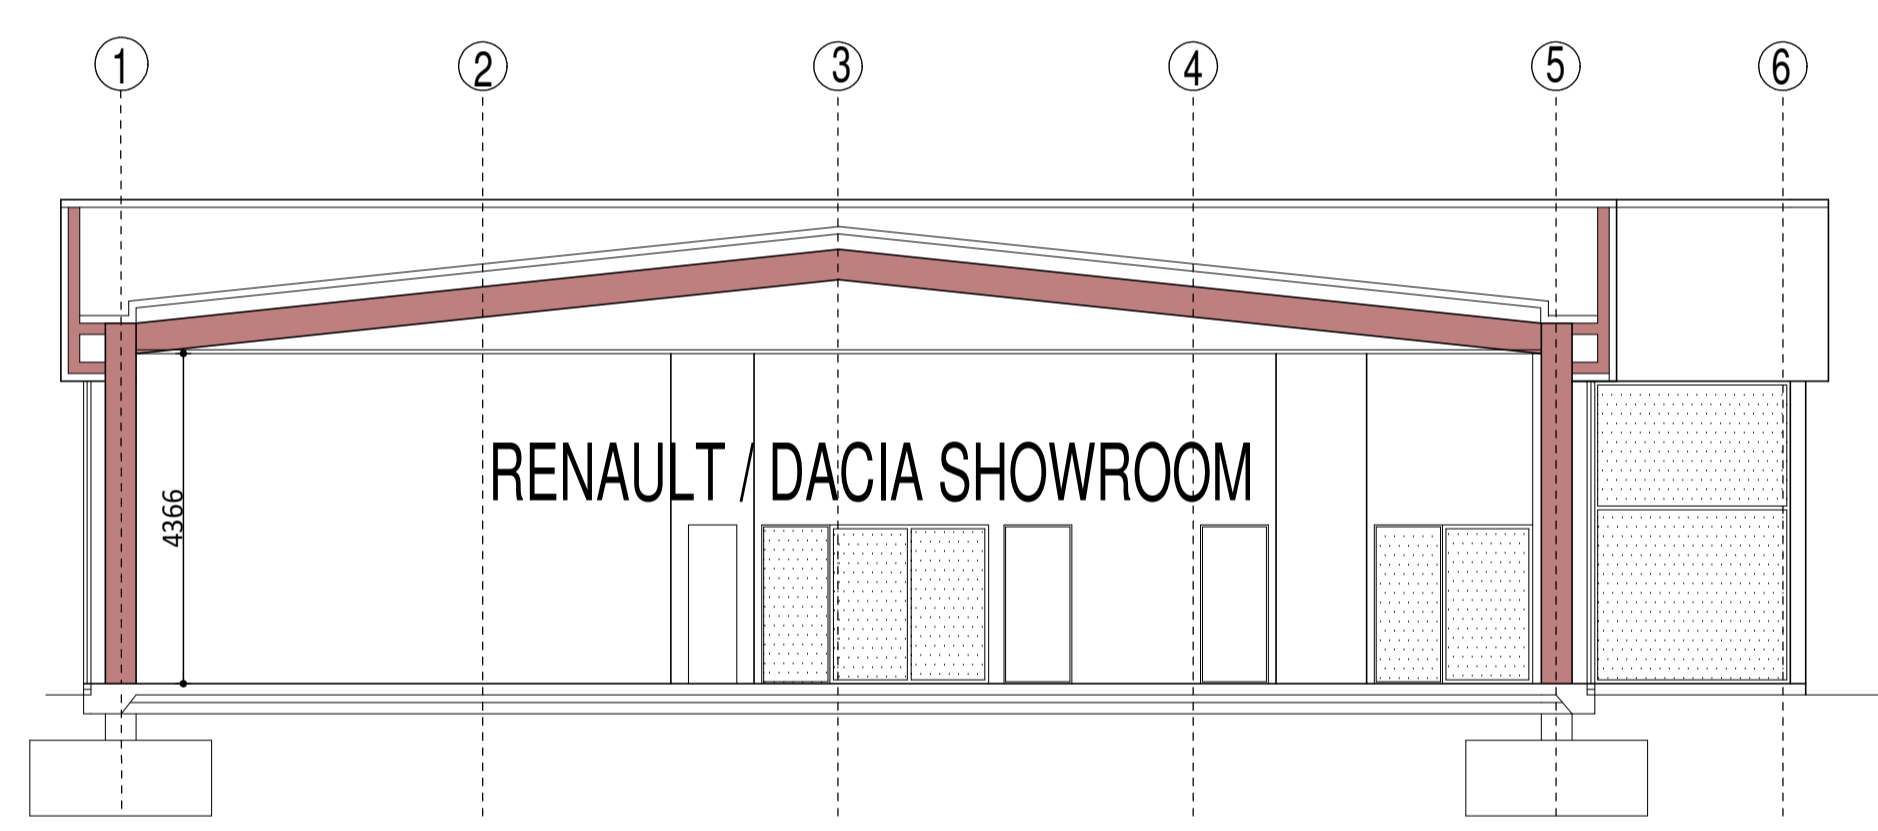

TYPICAL SECTION

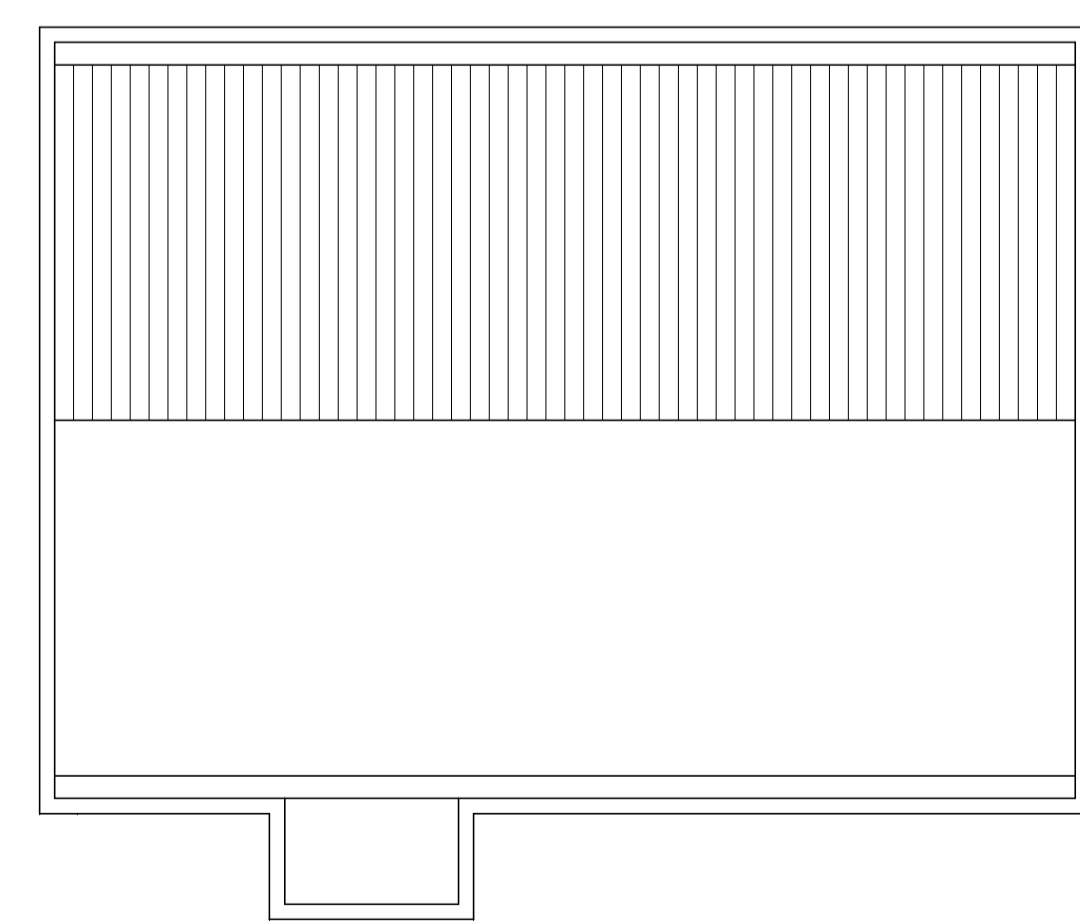

ROOF PLAN 1:200

REVISIONS
JAN 018 REV A ROOF PLAN ADDED

CLIENT	STONEACRE MOTOR GROUP
--------	-----------------------


DRAWING TITLE	PROPOSED FLOOR PLAN
---------------	---------------------

PROJECT:	PROPOSED NEW RENAULT SHOWROOM QUARRY STREET BLACKBURN BB1 5DE
----------	--

DRAWING No.	018 / 04 / PD / A
-------------	-------------------

DRAWING DATE	JANUARY 2018
--------------	--------------

DRAWN BY	IKB	SCALE	1:100 @ A1
----------	-----	-------	------------

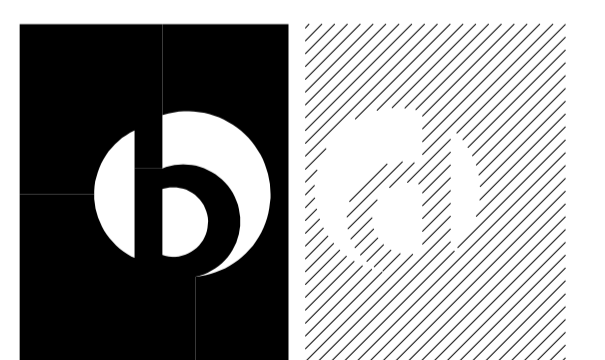

BARRATON
DESIGN STUDIO

BARRATON DESIGN STUDIO
UNIT 1
BRANCROFT FARM
BAWTRY ROAD
AUSTERFIELD
DONCASTER
SOUTH YORKSHIRE
DN10 6EZ
TEL: 01302 : 771188
EMAIL: ian@barratondesign.com

