
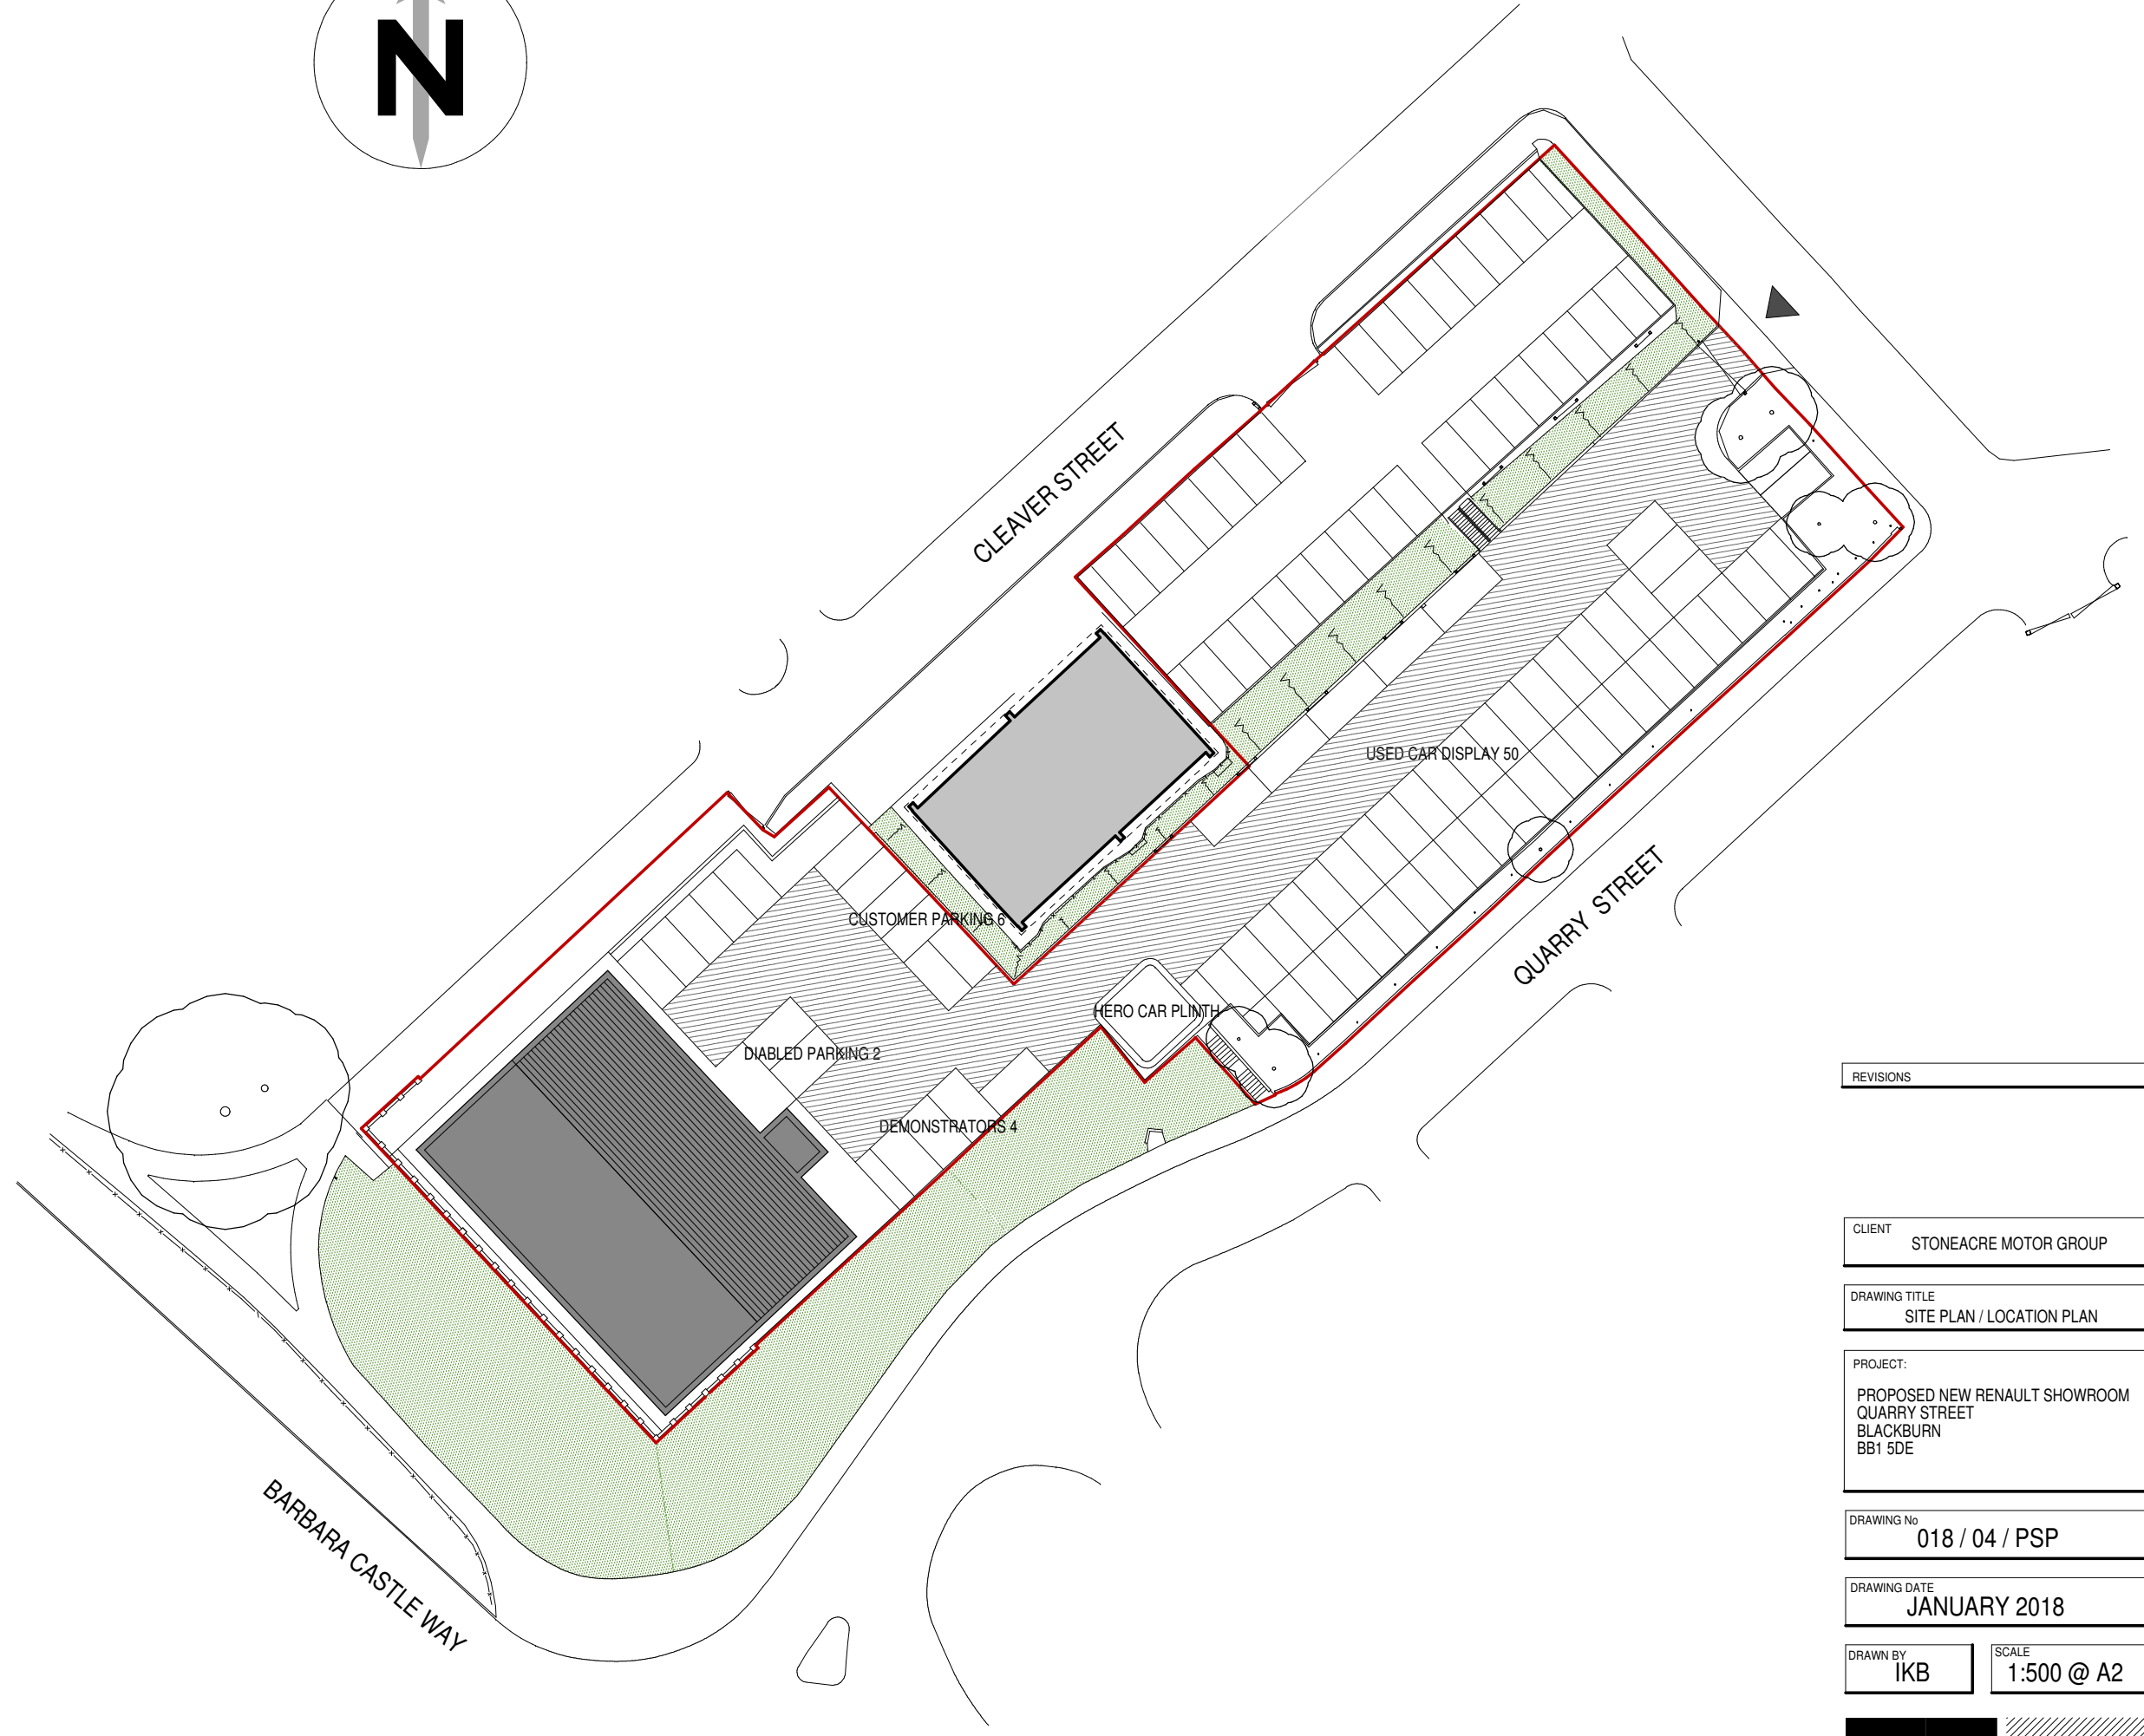


Ordnance Survey (c) Crown Copyright 2017. All rights reserved. Licence number 100022432

LOCATION PLAN 1:1250

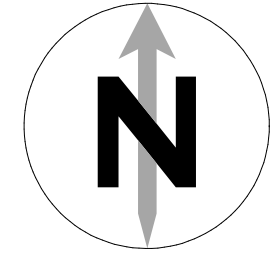

SITE PLAN 1:500

REVISIONS

CLIENT: STONEACRE MOTOR GROUP


DRAWING TITLE: SITE PLAN / LOCATION PLAN

PROJECT:
PROPOSED NEW RENAULT SHOWROOM
QUARRY STREET
BLACKBURN
BB1 5DE

DRAWING No: 018 / 04 / PSP

DRAWING DATE: JANUARY 2018

DRAWN BY: IKB SCALE: 1:500 @ A2

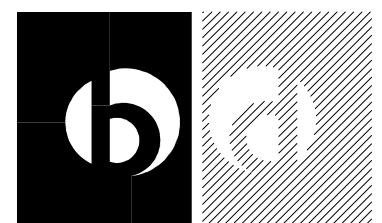

BARRATON
DESIGN STUDIO

BARRATON DESIGN STUDIO
UNIT 1
BRANGROFT FARM
BAWTRY ROAD
AUSTERFIELD
DONCASTER
SOUTH YORKSHIRE
DN10 6EZ
TEL: 01302 771188
EMAIL: ian@barratondesign.com

