

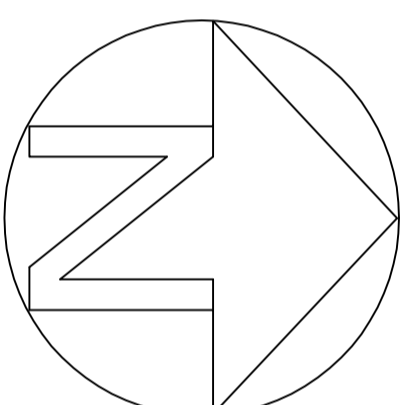
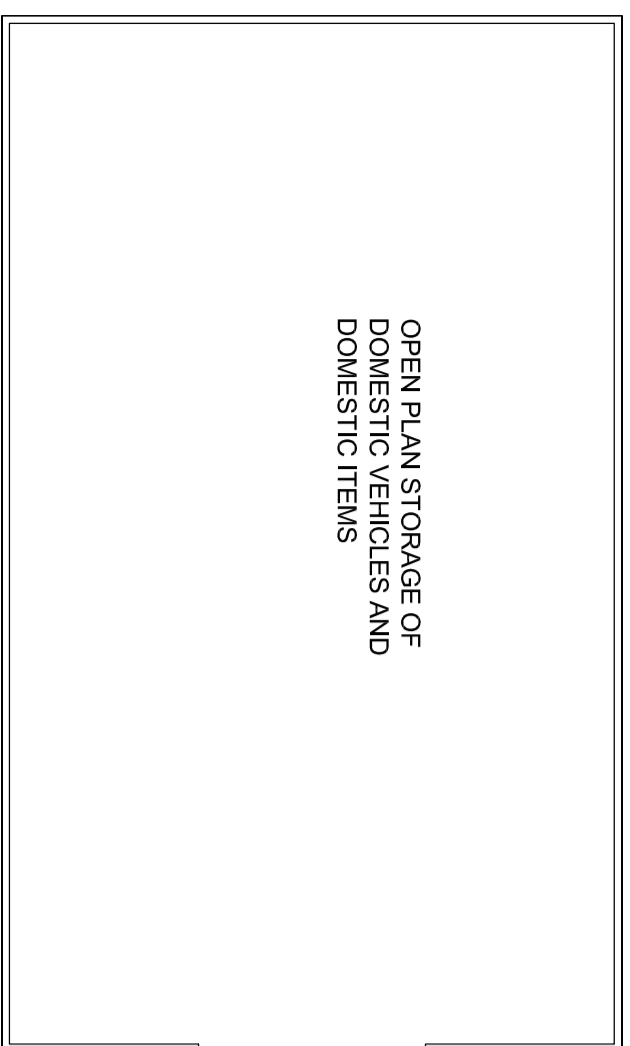


MATERIALS: VAN DYKE
BROWN BOX PROFILE
TIN SHEETS TO ROOF
AND WALLS WITH VAN
DYKE BROWN ROLLER
SHUTTER DOOR

PROPOSED PLAN VIEW

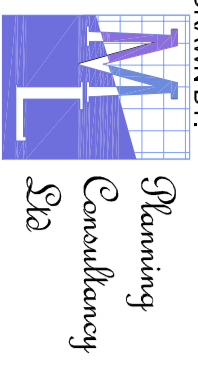

SITE PLAN SCALE 1:500

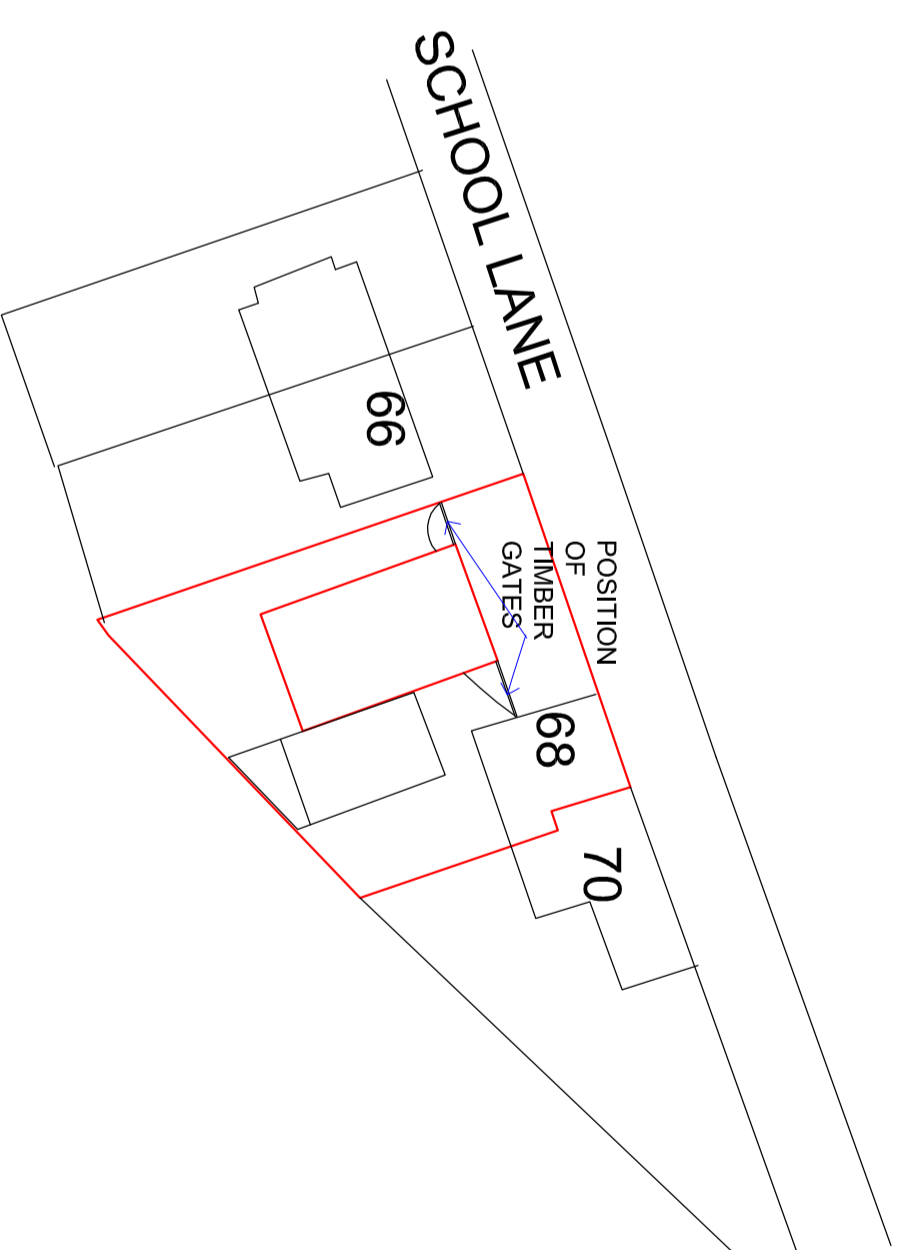

5 Bobbin Mill Cottages, Stubbins Lane,
Chughton-on-Brock, Preston, PR3 0PL
Telephone 01995 640135
Mobile 07813 296 287
e-mail: mcl@mplanning.co.uk

CLIENT:
MR LEE HALL
PROJECT: RETROSPECTIVE APPLICATION
FOR DOMESTIC GARAGE/STORE
LOCATION:
68 SCHOOL LANE, GUIDE, ACCRINGTON BB1
2LW

DATE: 16 FEB 18
DWG NO.: ML/H/5706
SCALE: 1:100 / 1:500
A1

DRAWN BY: