




PROPOSED FRONT ELEVATION  
SCALE 1:50

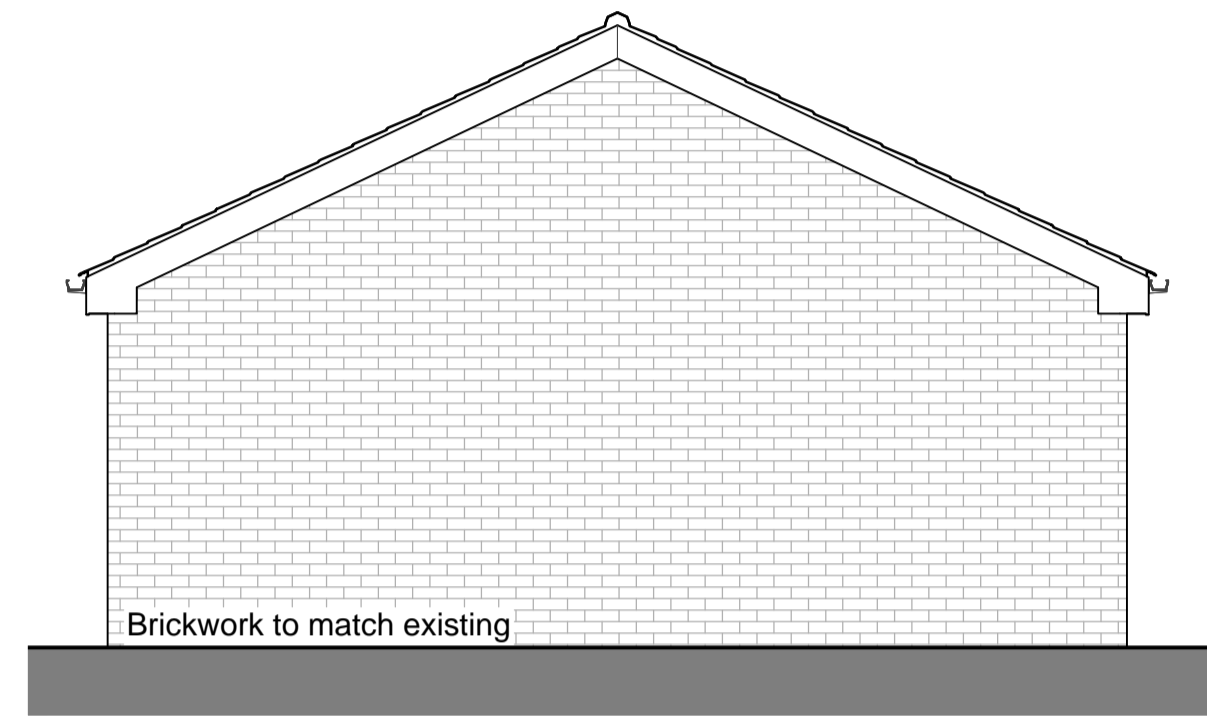


PROPOSED REAR ELEVATION  
SCALE 1:50

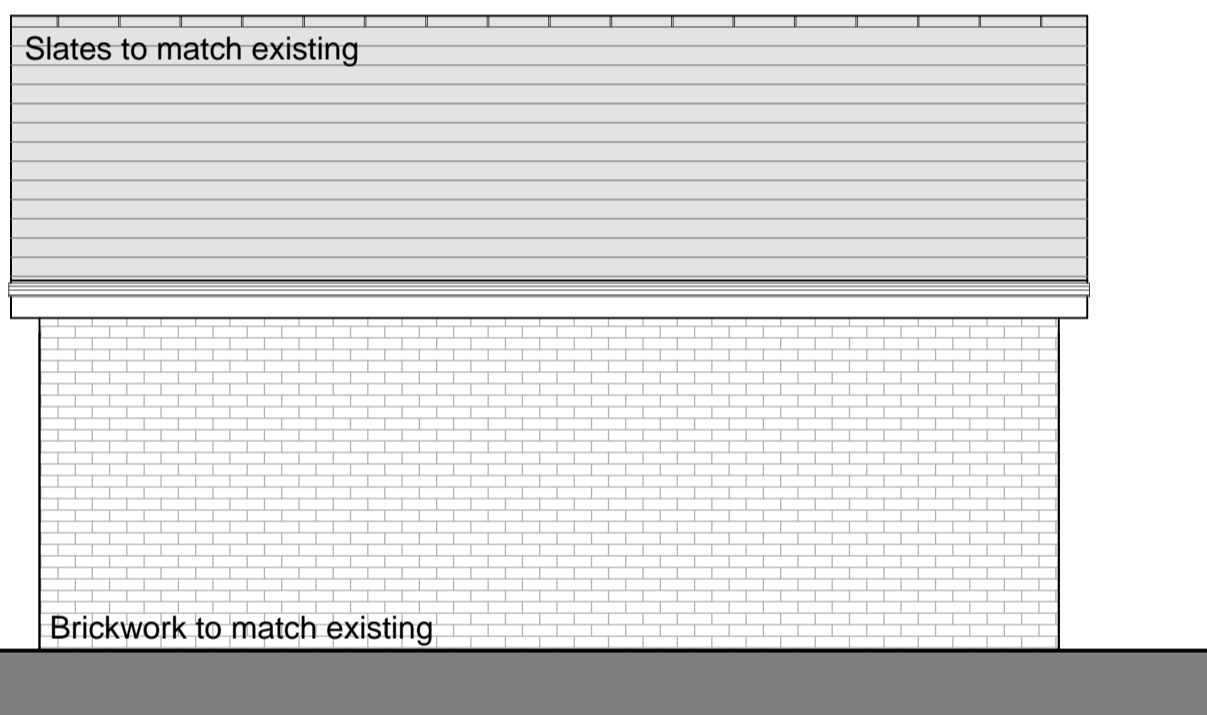

PROPOSED SIDE ELEVATION (2)  
SCALE 1:50

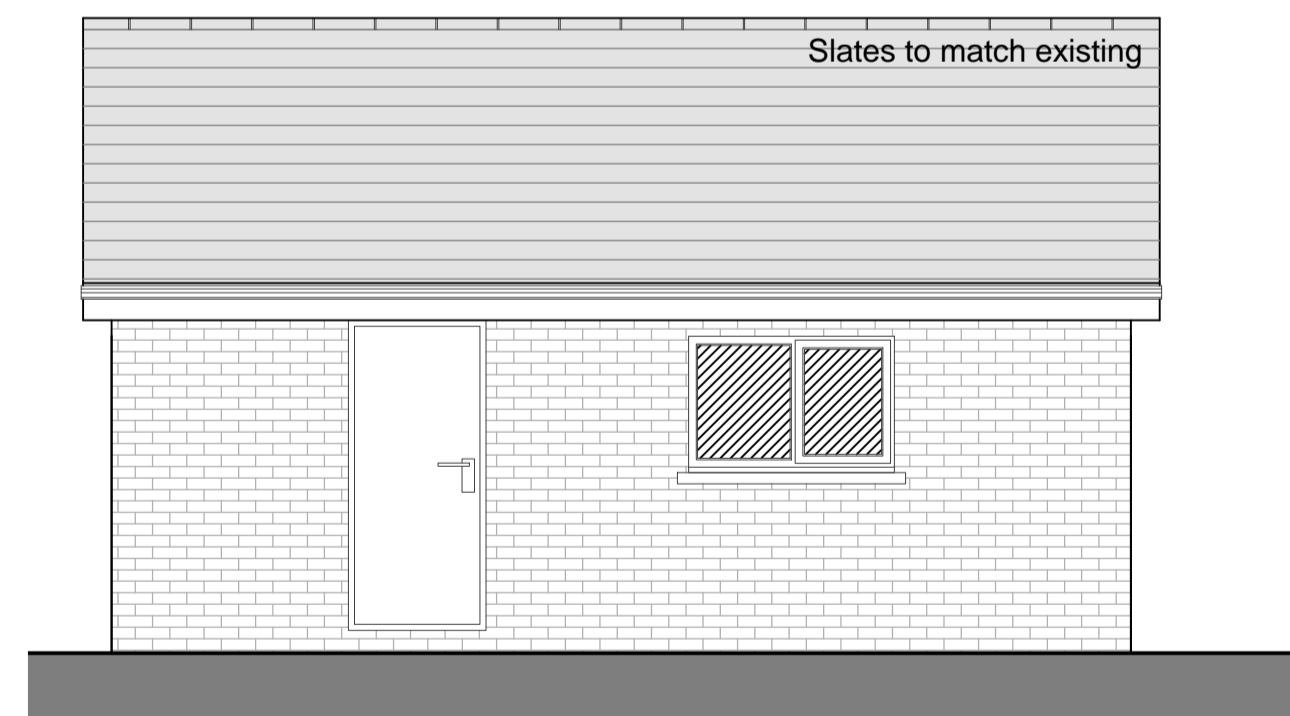


PROPOSED SIDE ELEVATION (1)  
SCALE 1:50

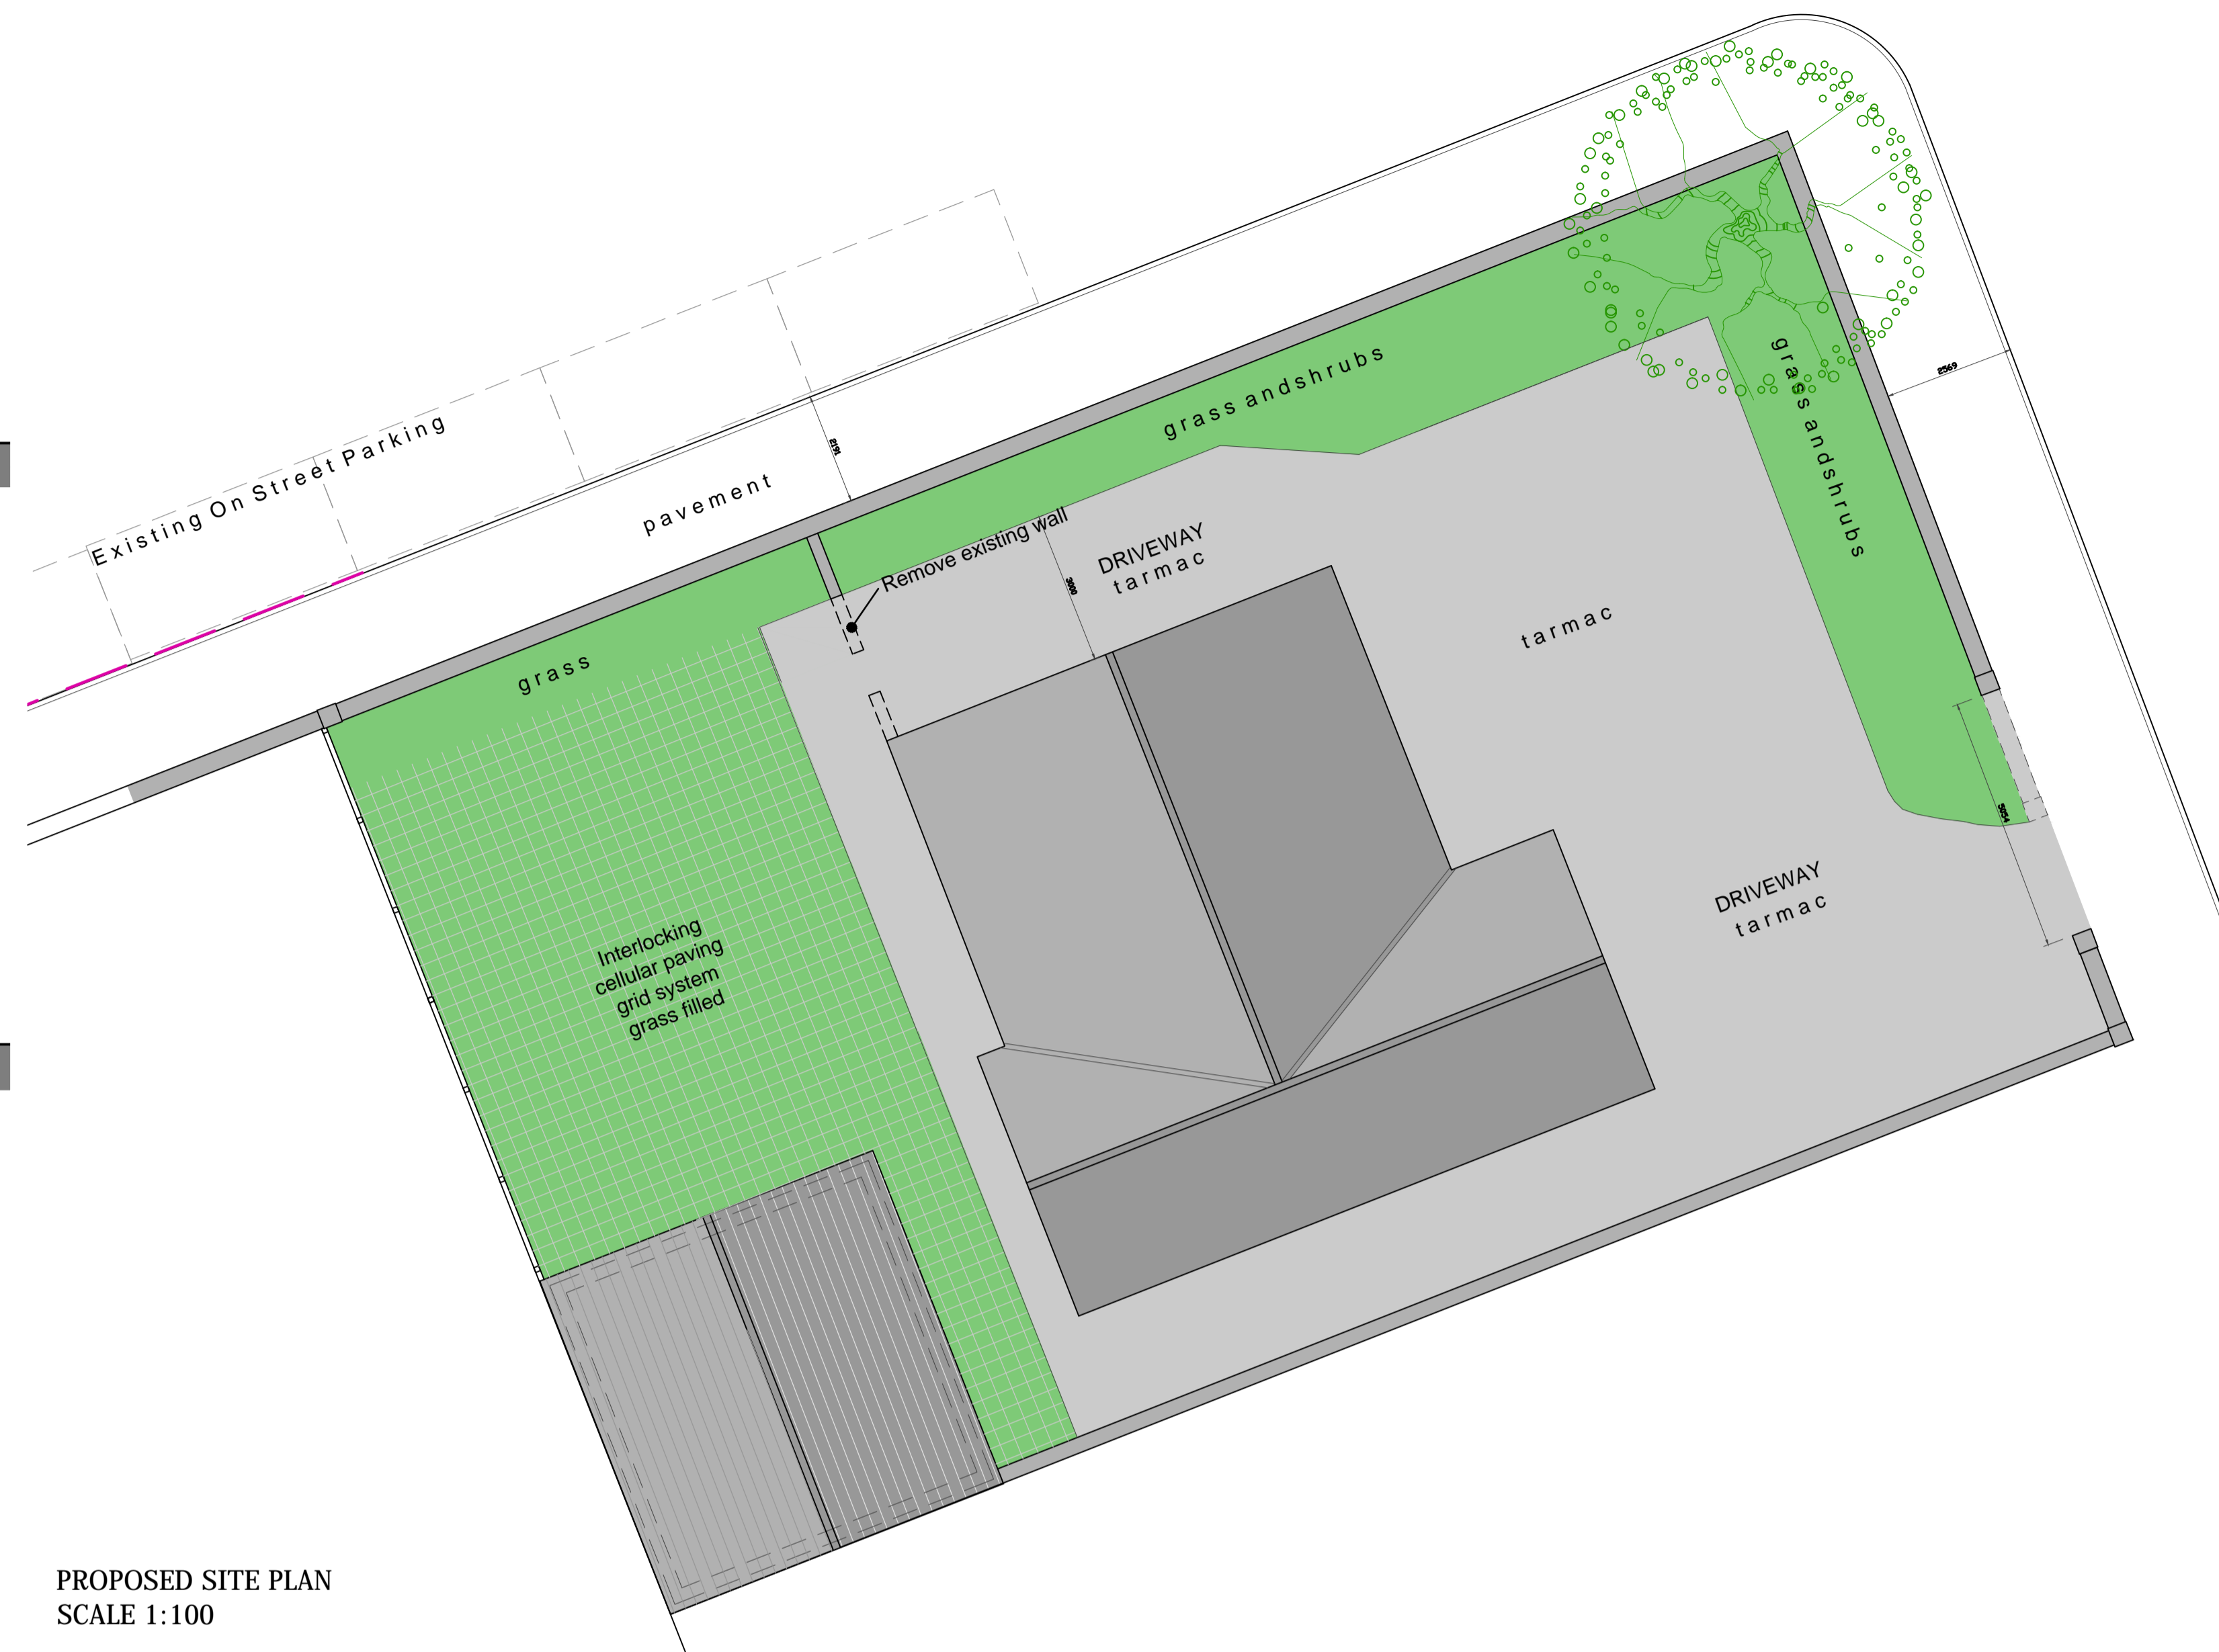

PROPOSED SITE PLAN  
SCALE 1:100

EXISTING SITE PLAN  
SCALE 1:200

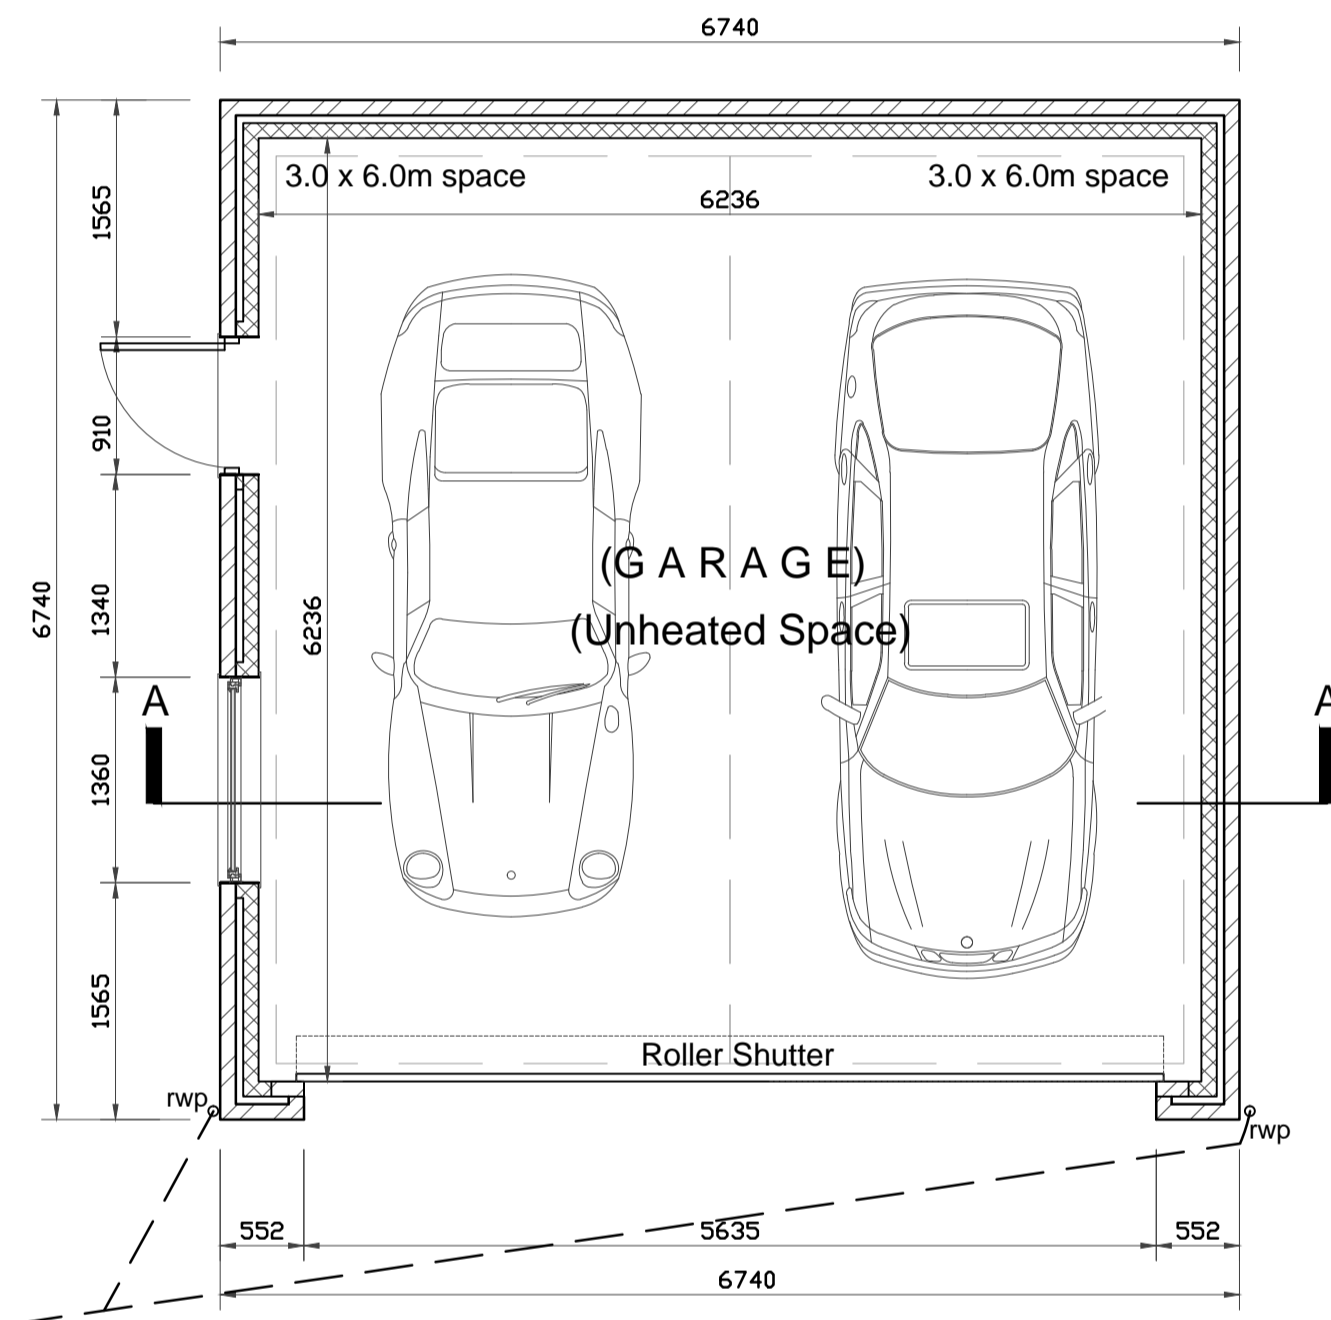

PROPOSED GARAGE FLOOR PLAN  
SCALE 1:50

<p><b>S C H E M E</b> D E S I G N S</p> <p>Suite 15, Business Development Centre, Eanam Wharf, Blackburn, BB1 5BL.</p> <p>T 01254 503200 M 07989 177834 E mail@schemedesigns.co.uk W www.schemedesigns.co.uk</p>	<p><b>Client</b> Mr S. Patel 37 Wellington Street St. John, Blackburn</p>
	<p><b>Project</b> Proposed Rear Detached Garage &amp; Formation of Vehicular Access</p>
	<p><b>Drawing Title</b> Existing and Proposed Plans and Elevations</p>
	<p><b>Drawing No.</b> 0342/002/A1/Rev A <b>Scale</b> See DWG</p> <p><b>Issued Date</b> 13/11/2017 <b>Revision Date</b> 11/05/16</p> <p><b>Drawn By</b> E.K. <b>Checked By</b> E.K.</p>
<p><b>Drawing Issue:</b></p> <p><input type="checkbox"/> Draft Proposals <input checked="" type="checkbox"/> Planning Approval</p> <p><input type="checkbox"/> Building Regulations <input type="checkbox"/> Tender</p>	<p><small>This drawing is the copyright of Scheme Designs Limited and no reproduction is allowed without prior permission. All Drawings must be checked and verified prior to commencement of work on site. All dimensions are in millimeters, unless otherwise stated. Anyone using this drawing e.g. Contractor, Client, Supplier is to check all dimensions on site prior to carrying out work or ordering of materials. DO NOT SCALE FROM THIS DRAWING.</small></p>