




EXISTING SITE PLAN

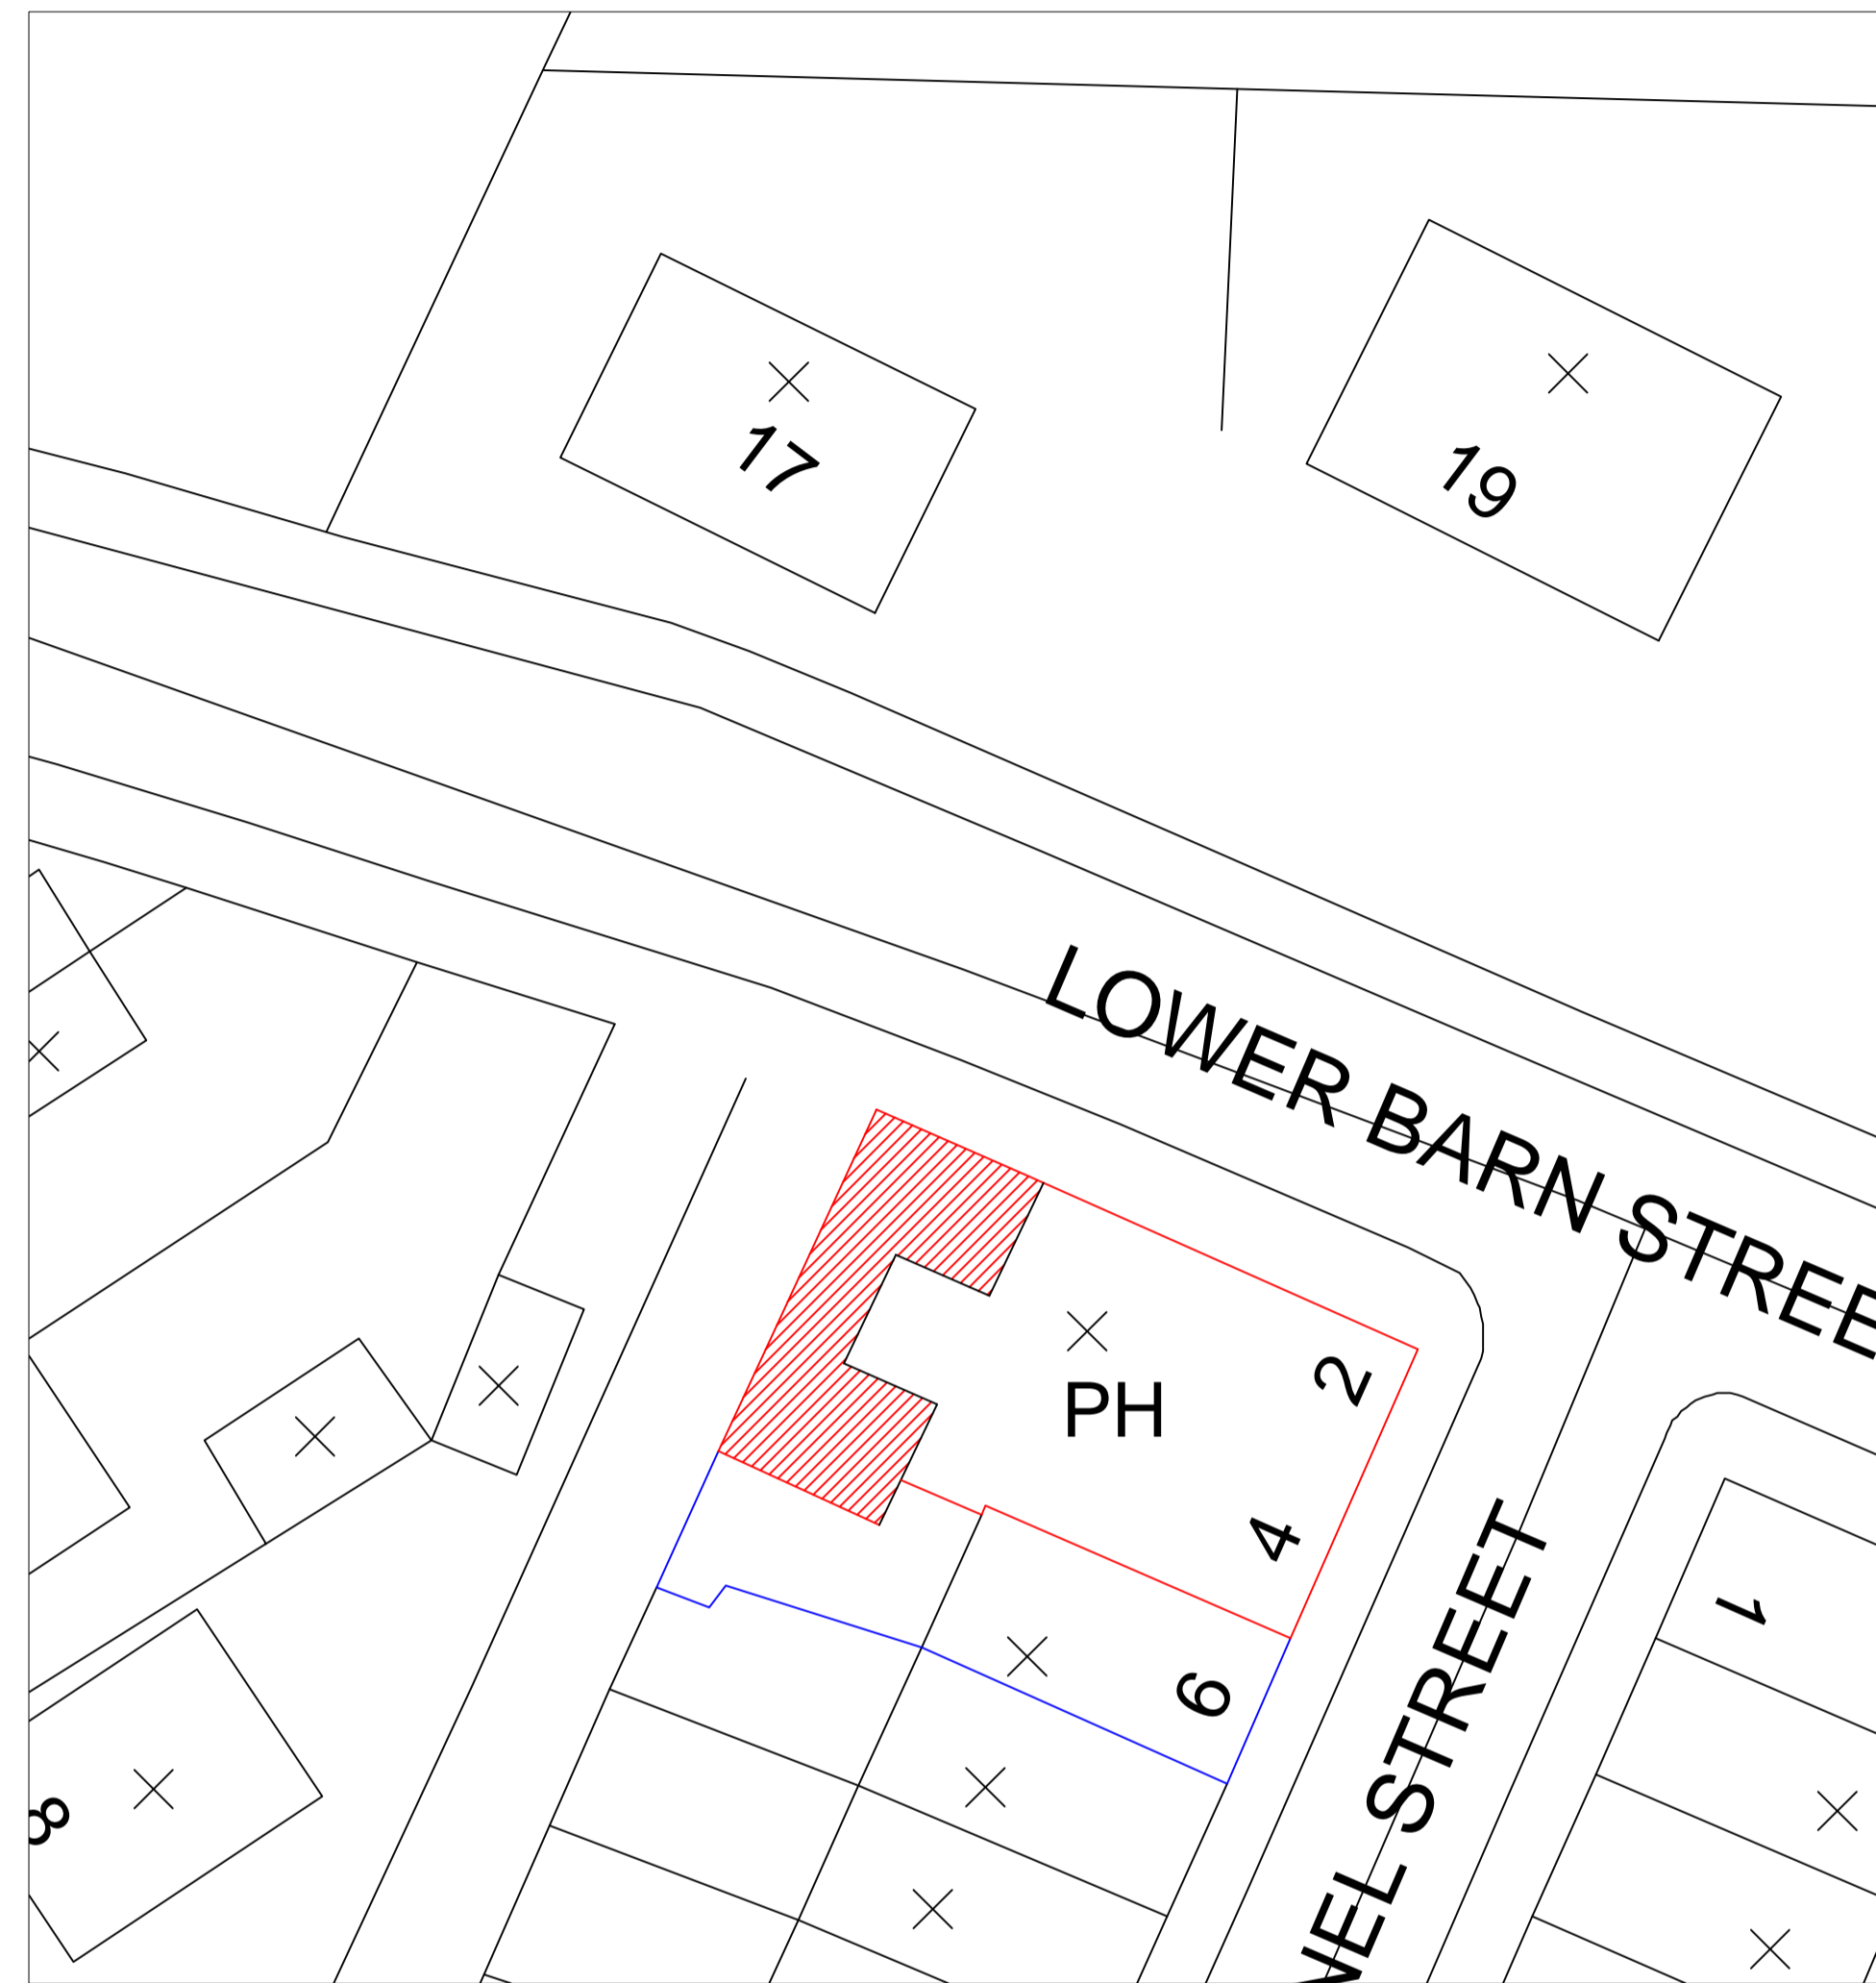

PROPOSED SITE PLAN

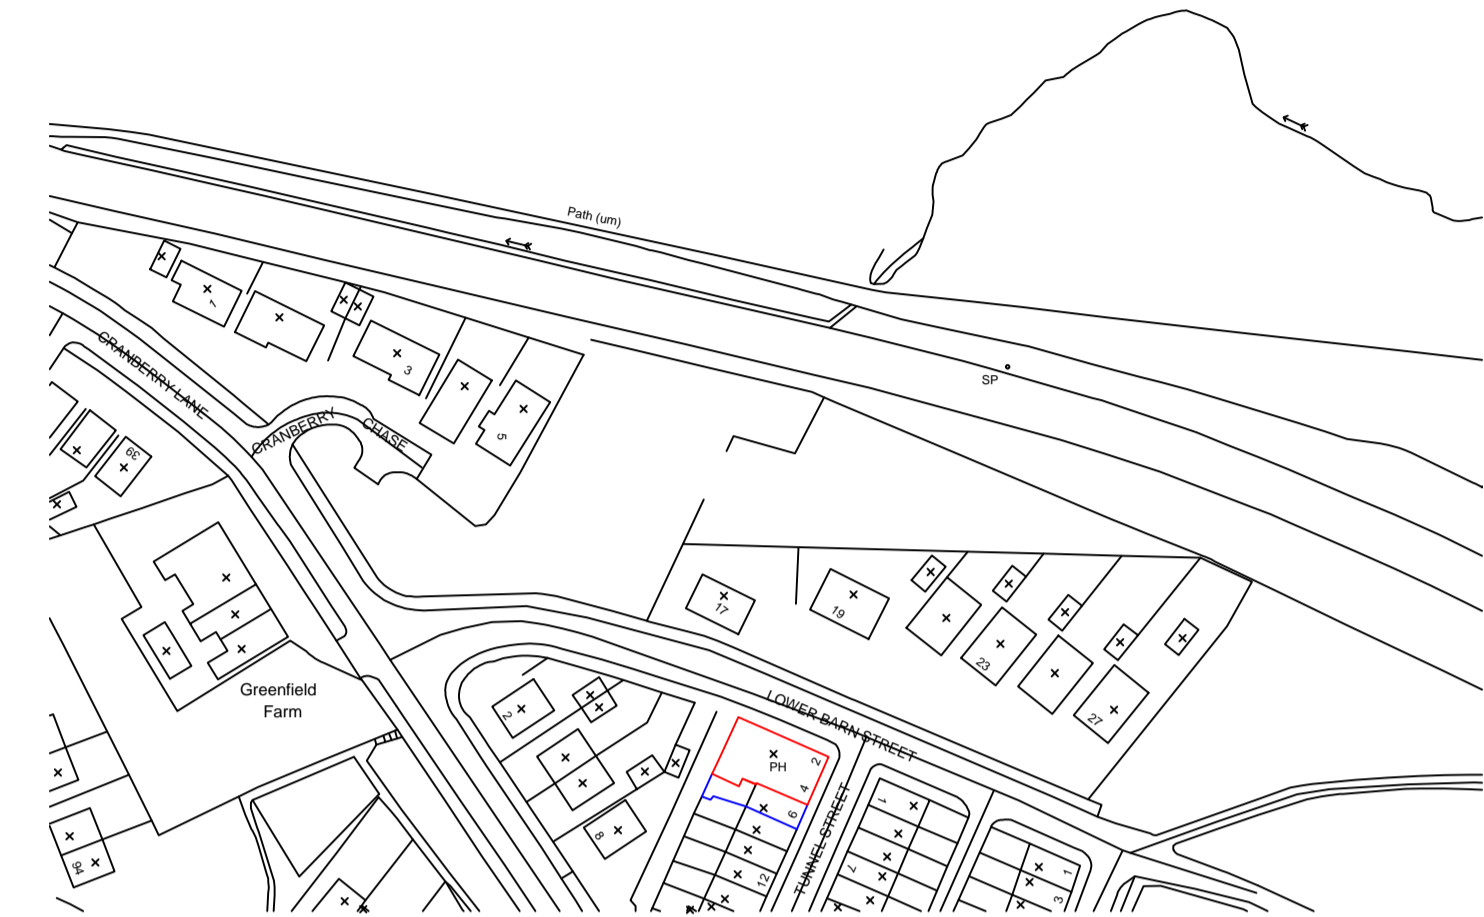

LOCATION PLAN 1:1250

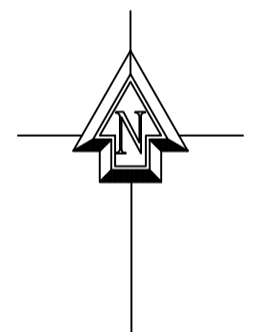

Proposed extension at :	
<b>Greenfield Inn Lower Barn Street Darwen</b>	
CLIENT:	Mr. B. Bentley
DATE:	October 2017
SCALE:	1:200 @ A1
DWG No:	
L.A:	
AMENDMENTS:	DATE:
<b>ENTWISTLE DESIGN SERVICES</b>	
7 Edgefield Astley Village Chorley PR7 1XH	Tel:01257 274976 E-Mail entwistledesign@aol.com