




EXISTING FRONT ELEVATION FOR Nr.05 & Nr.06 FERNDALE  
scale: 1/100

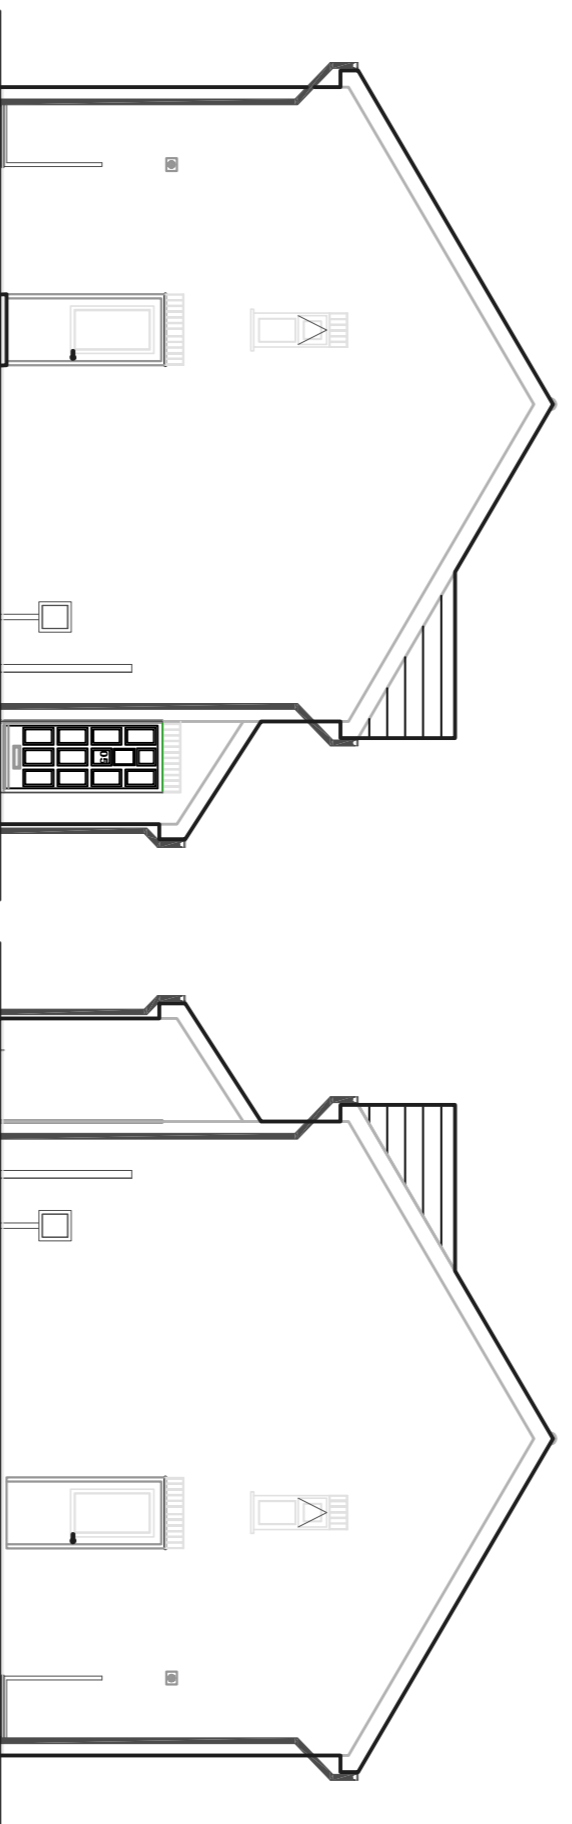

EXISTING SIDE & REAR ELEVATION FOR Nr.05 & Nr.06 FERNDALE  
scale: 1/100

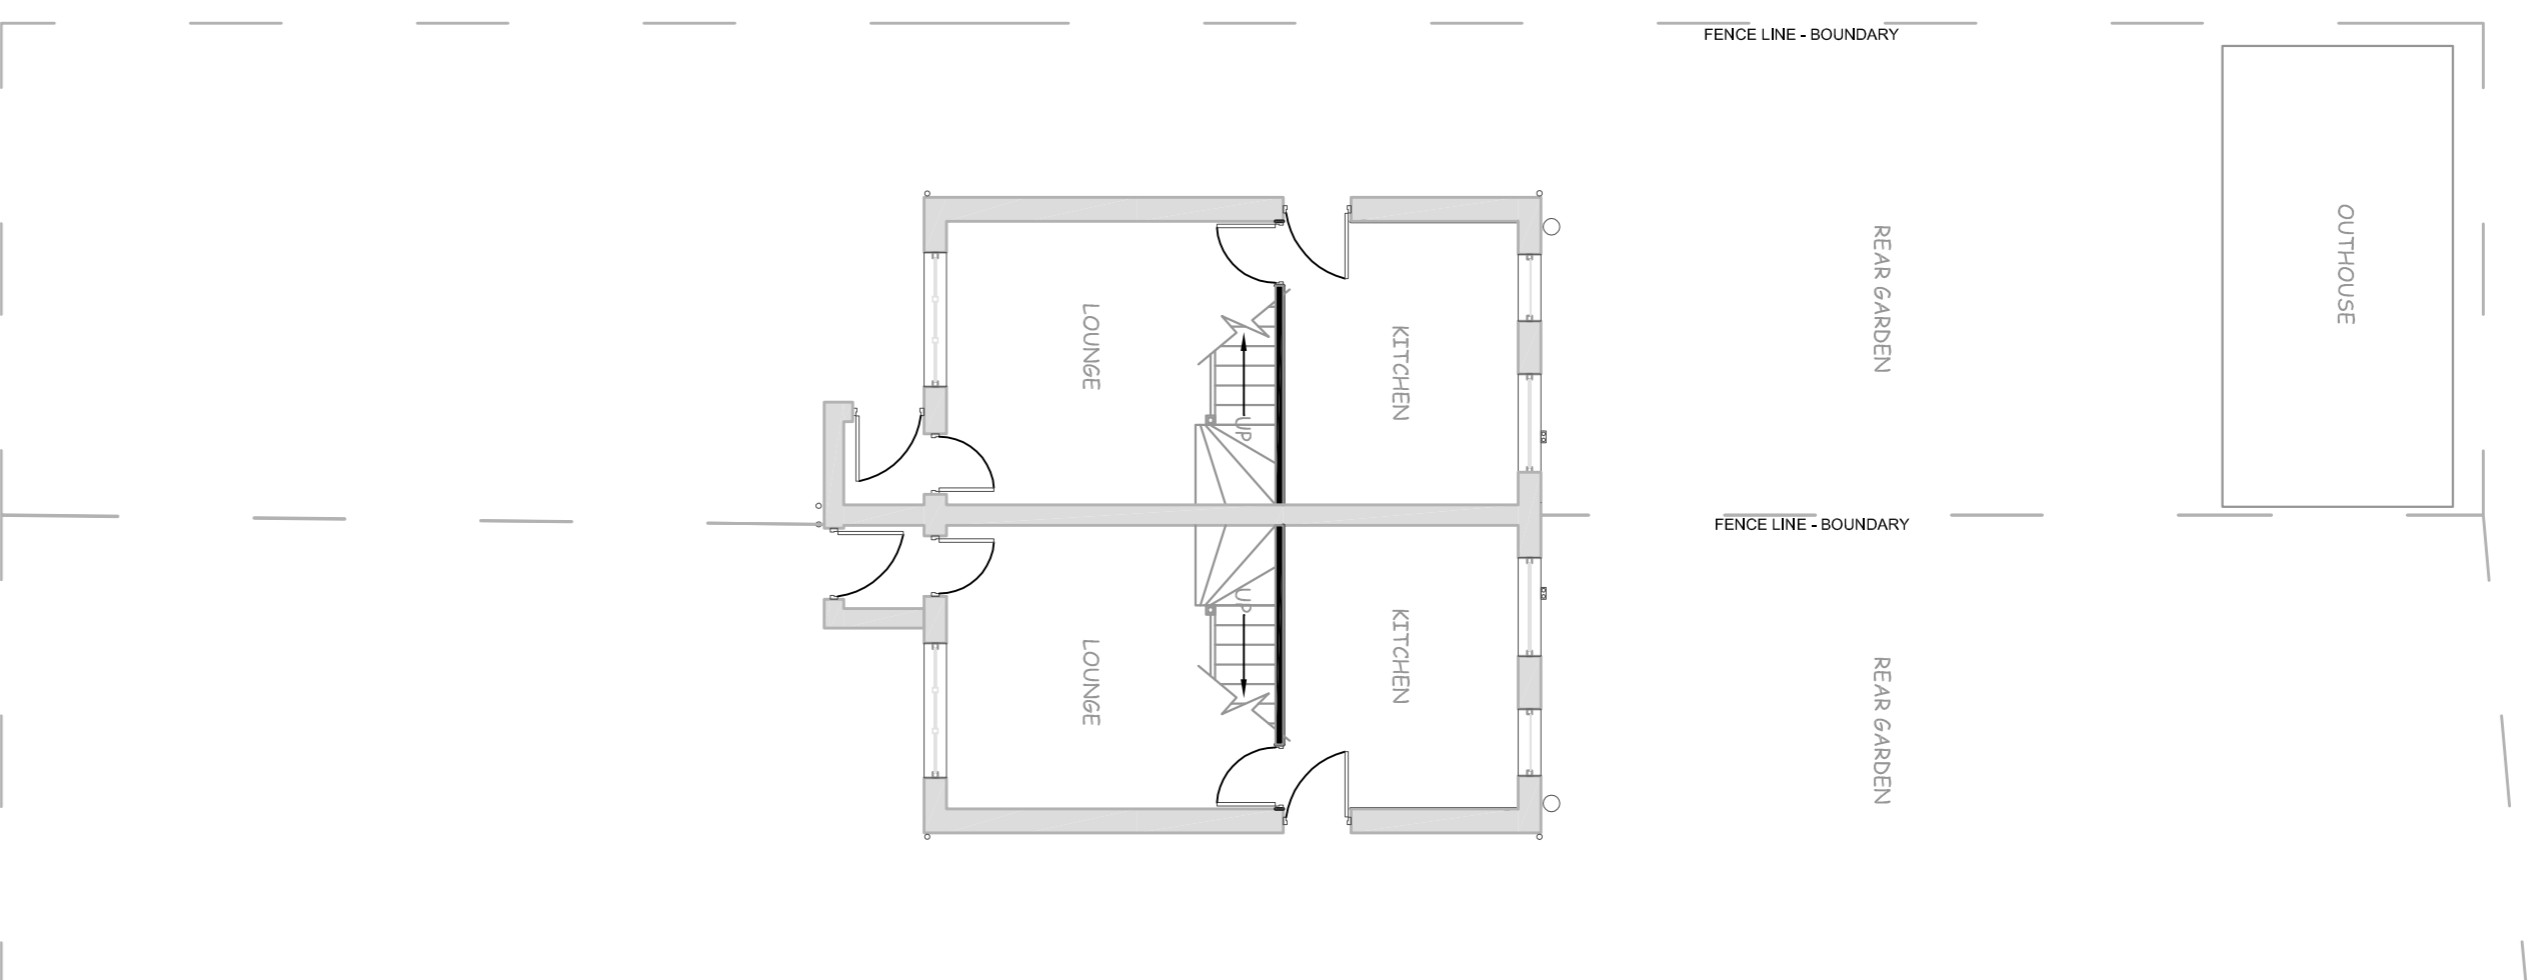

EXISTING GROUND FLOOR PLAN  
FOR Nr.05 & Nr.06 FERNDALE  
scale: 1/50

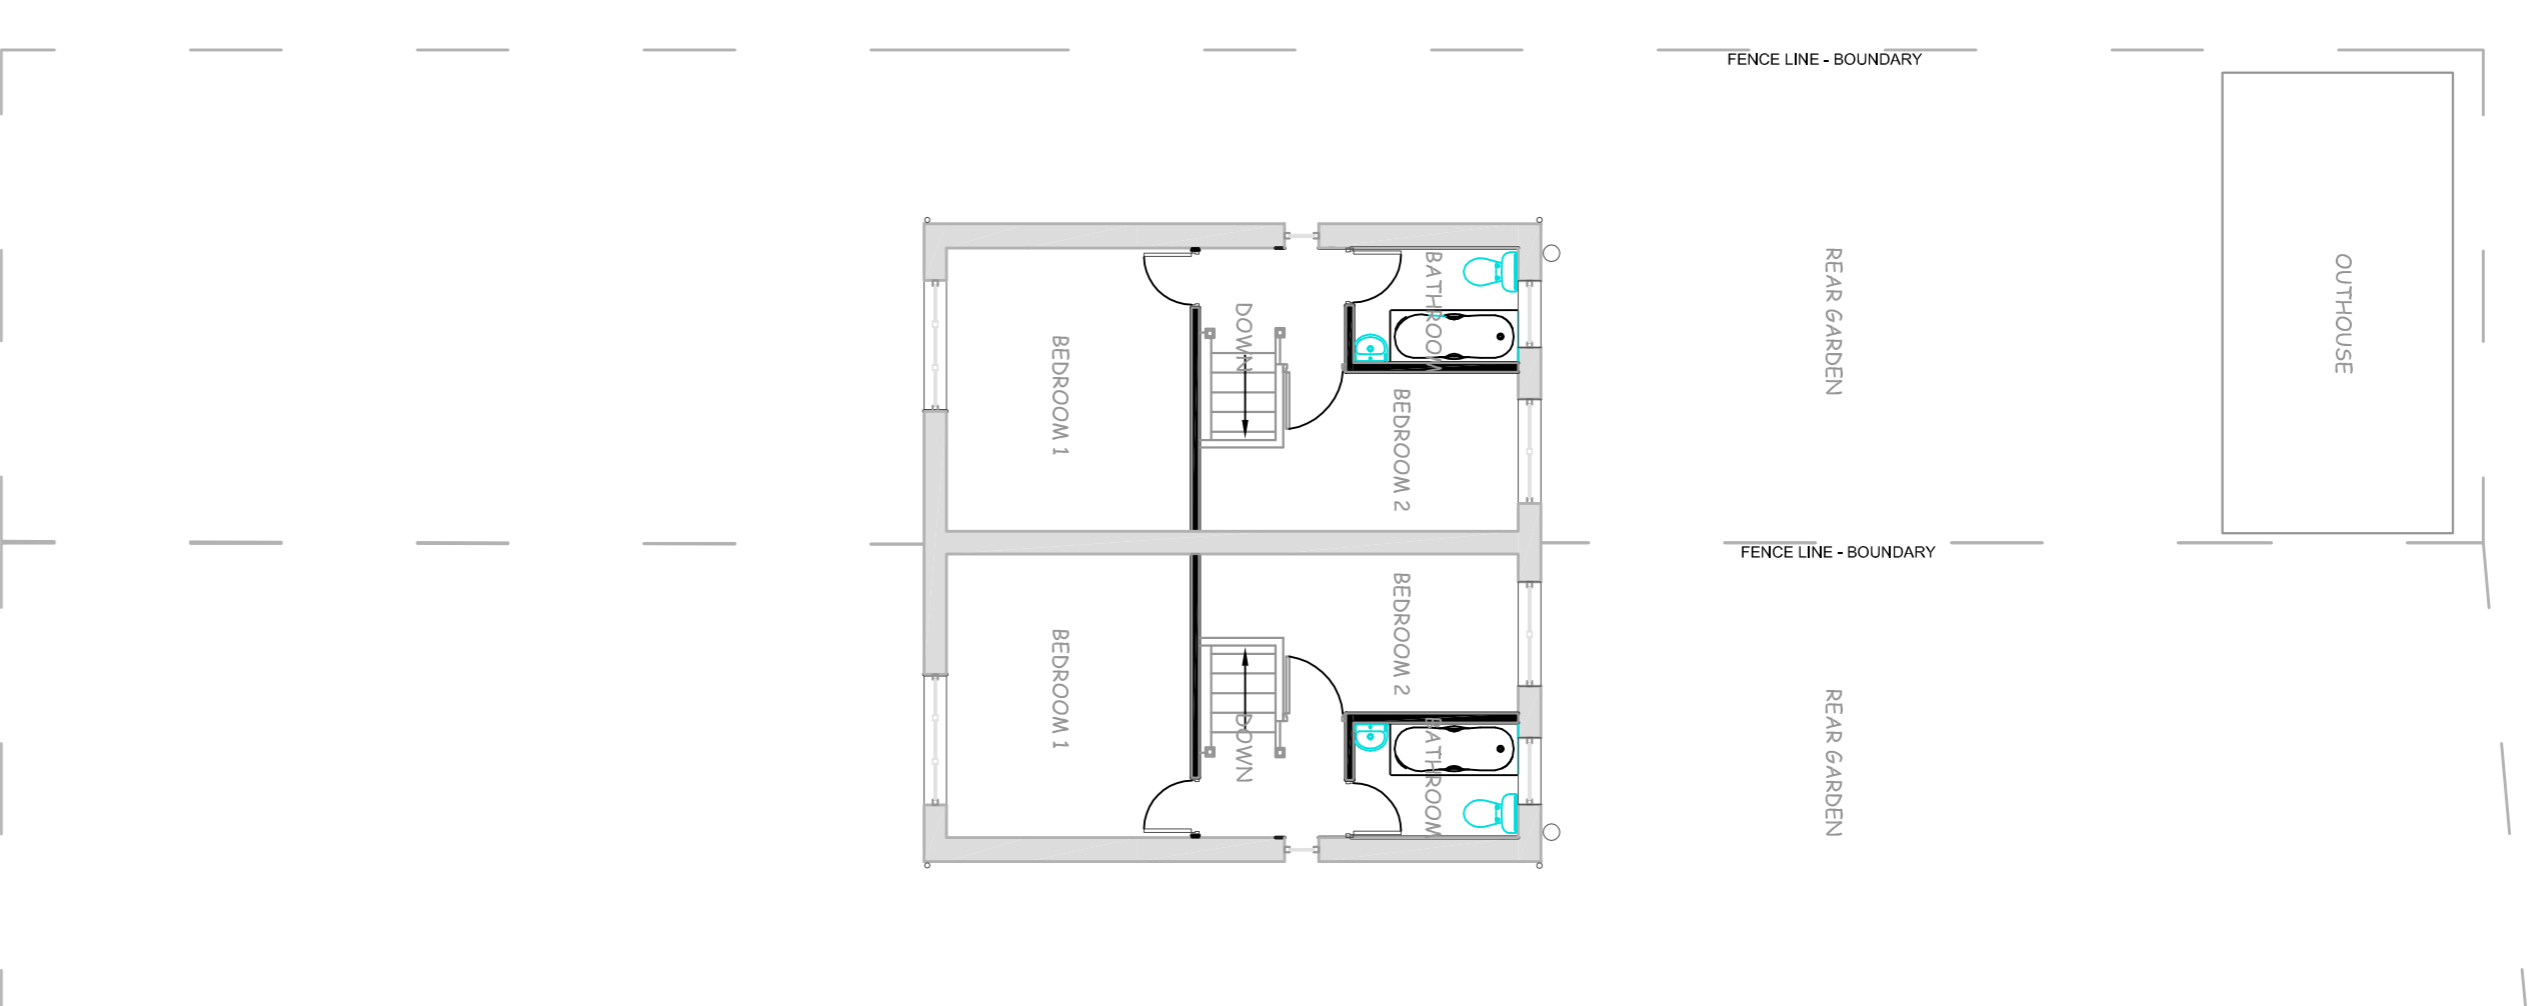

EXISTING FIRST FLOOR PLAN  
FOR Nr.05 & Nr.06 FERNDALE  
scale: 1/50

REV.	DESCRIPTION	DRAWN	CHK	APP	DATE

--

STATUS  
**PLANNING**

client  
MRS OMMIE FARWA SHEIKH  
5 & 6 FERNDALE, BLACKBURN,  
BB1 5HH.

project title  
Proposed Single Storey To The Front,  
Two Storey Extension To Side & Rear

drawing title  
Existing & Proposed ground and first floor  
Elevations and Plans

On dwg	WMM	JAN 2018
--------	-----	----------

<b>Fern 002</b>	<b>0</b>
-----------------	----------

Do Not Scale From This Drawing