




REV.	DATE	DESCRIPTION
A	09.2.18	Fuel bund updated, location plan updated

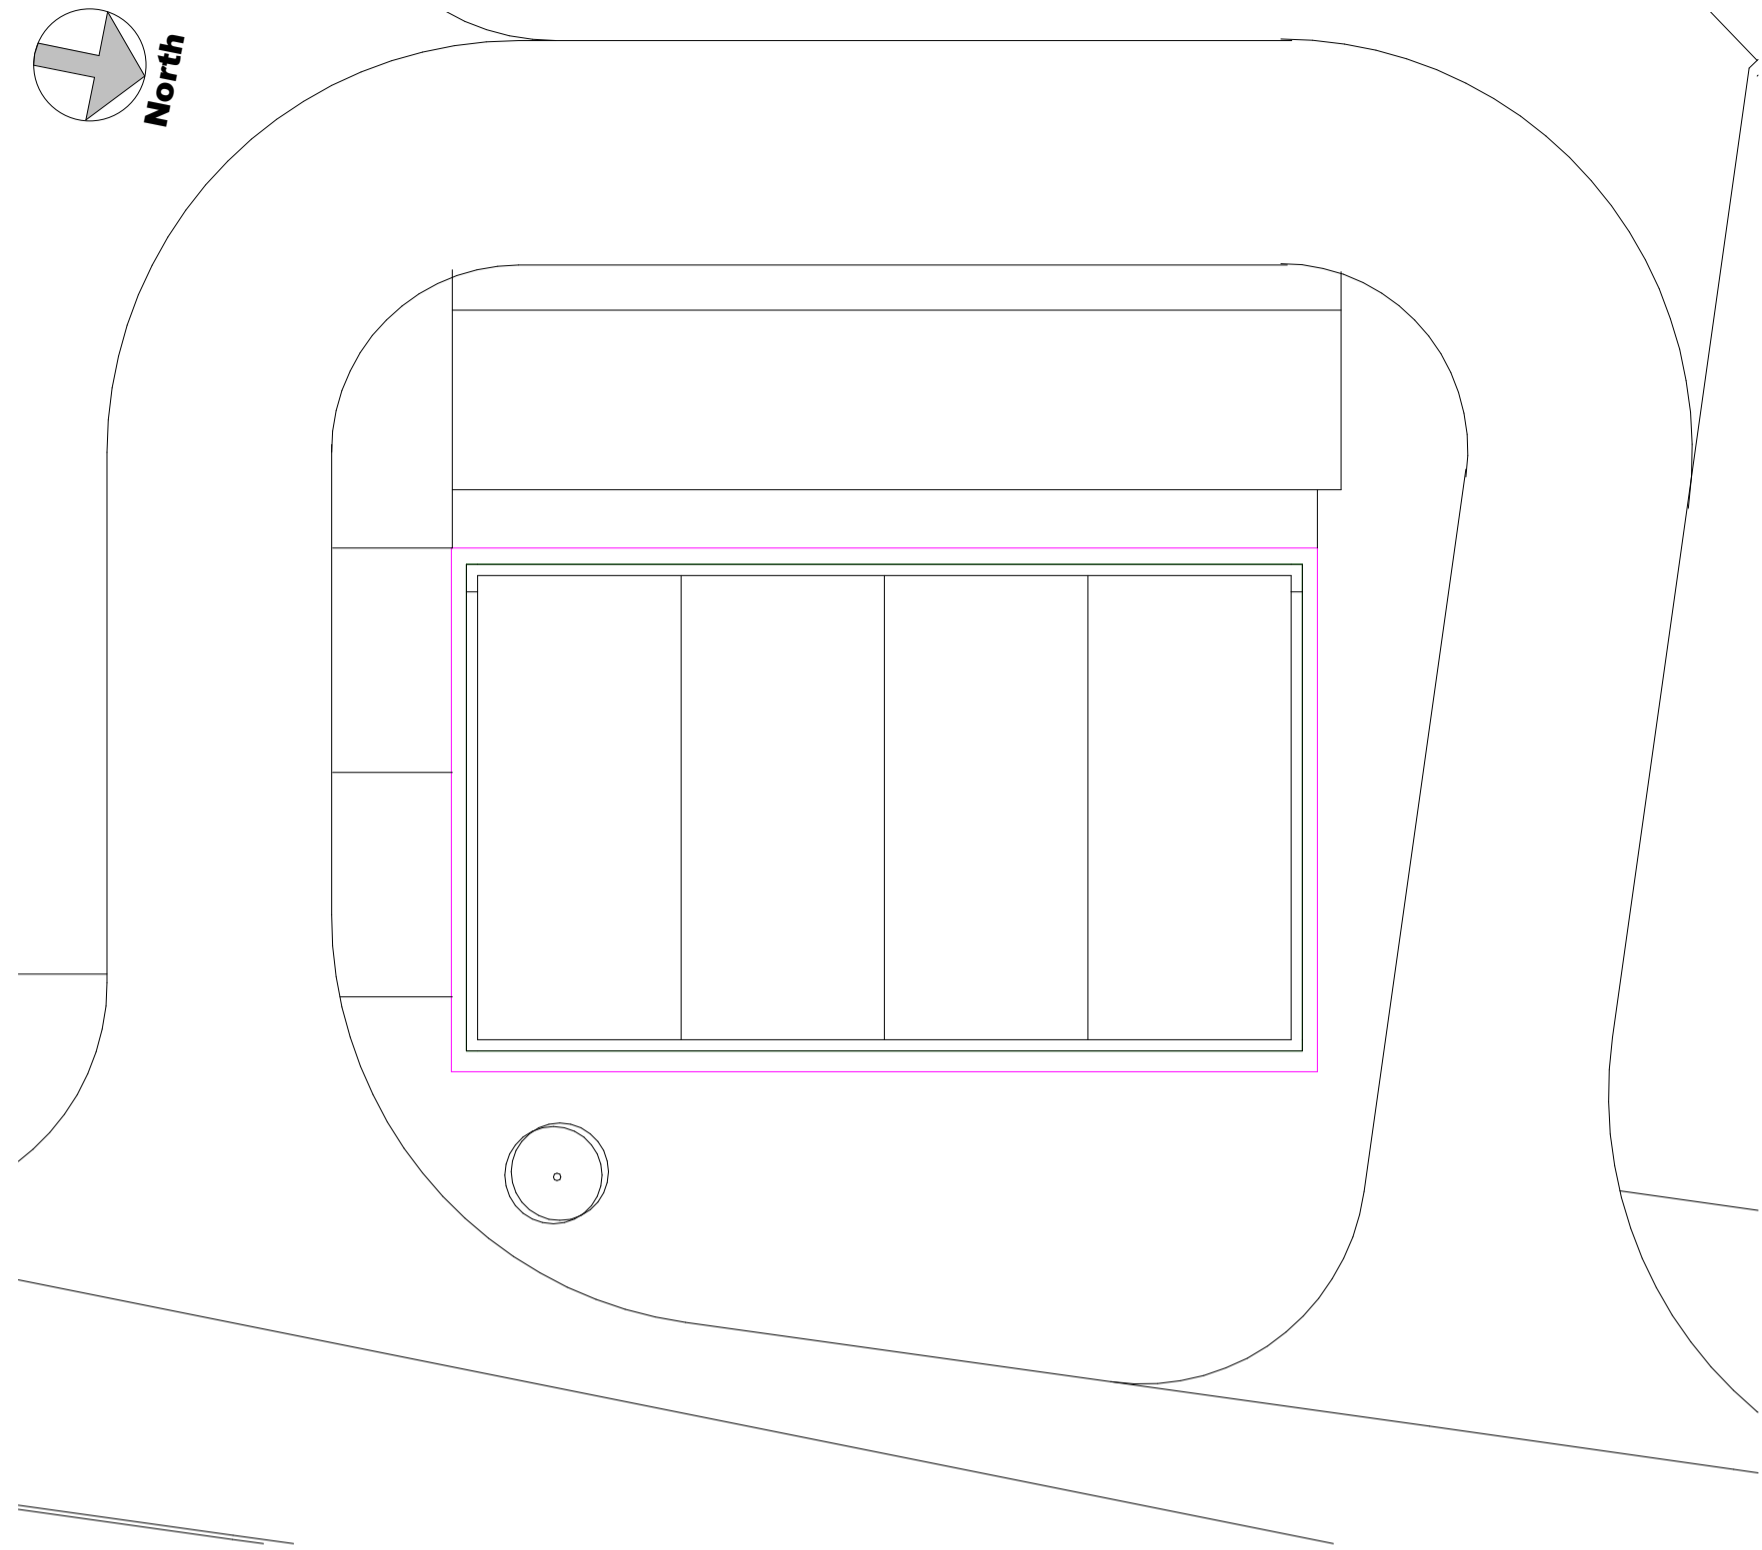


4 Existing Site Plan
1 : 200

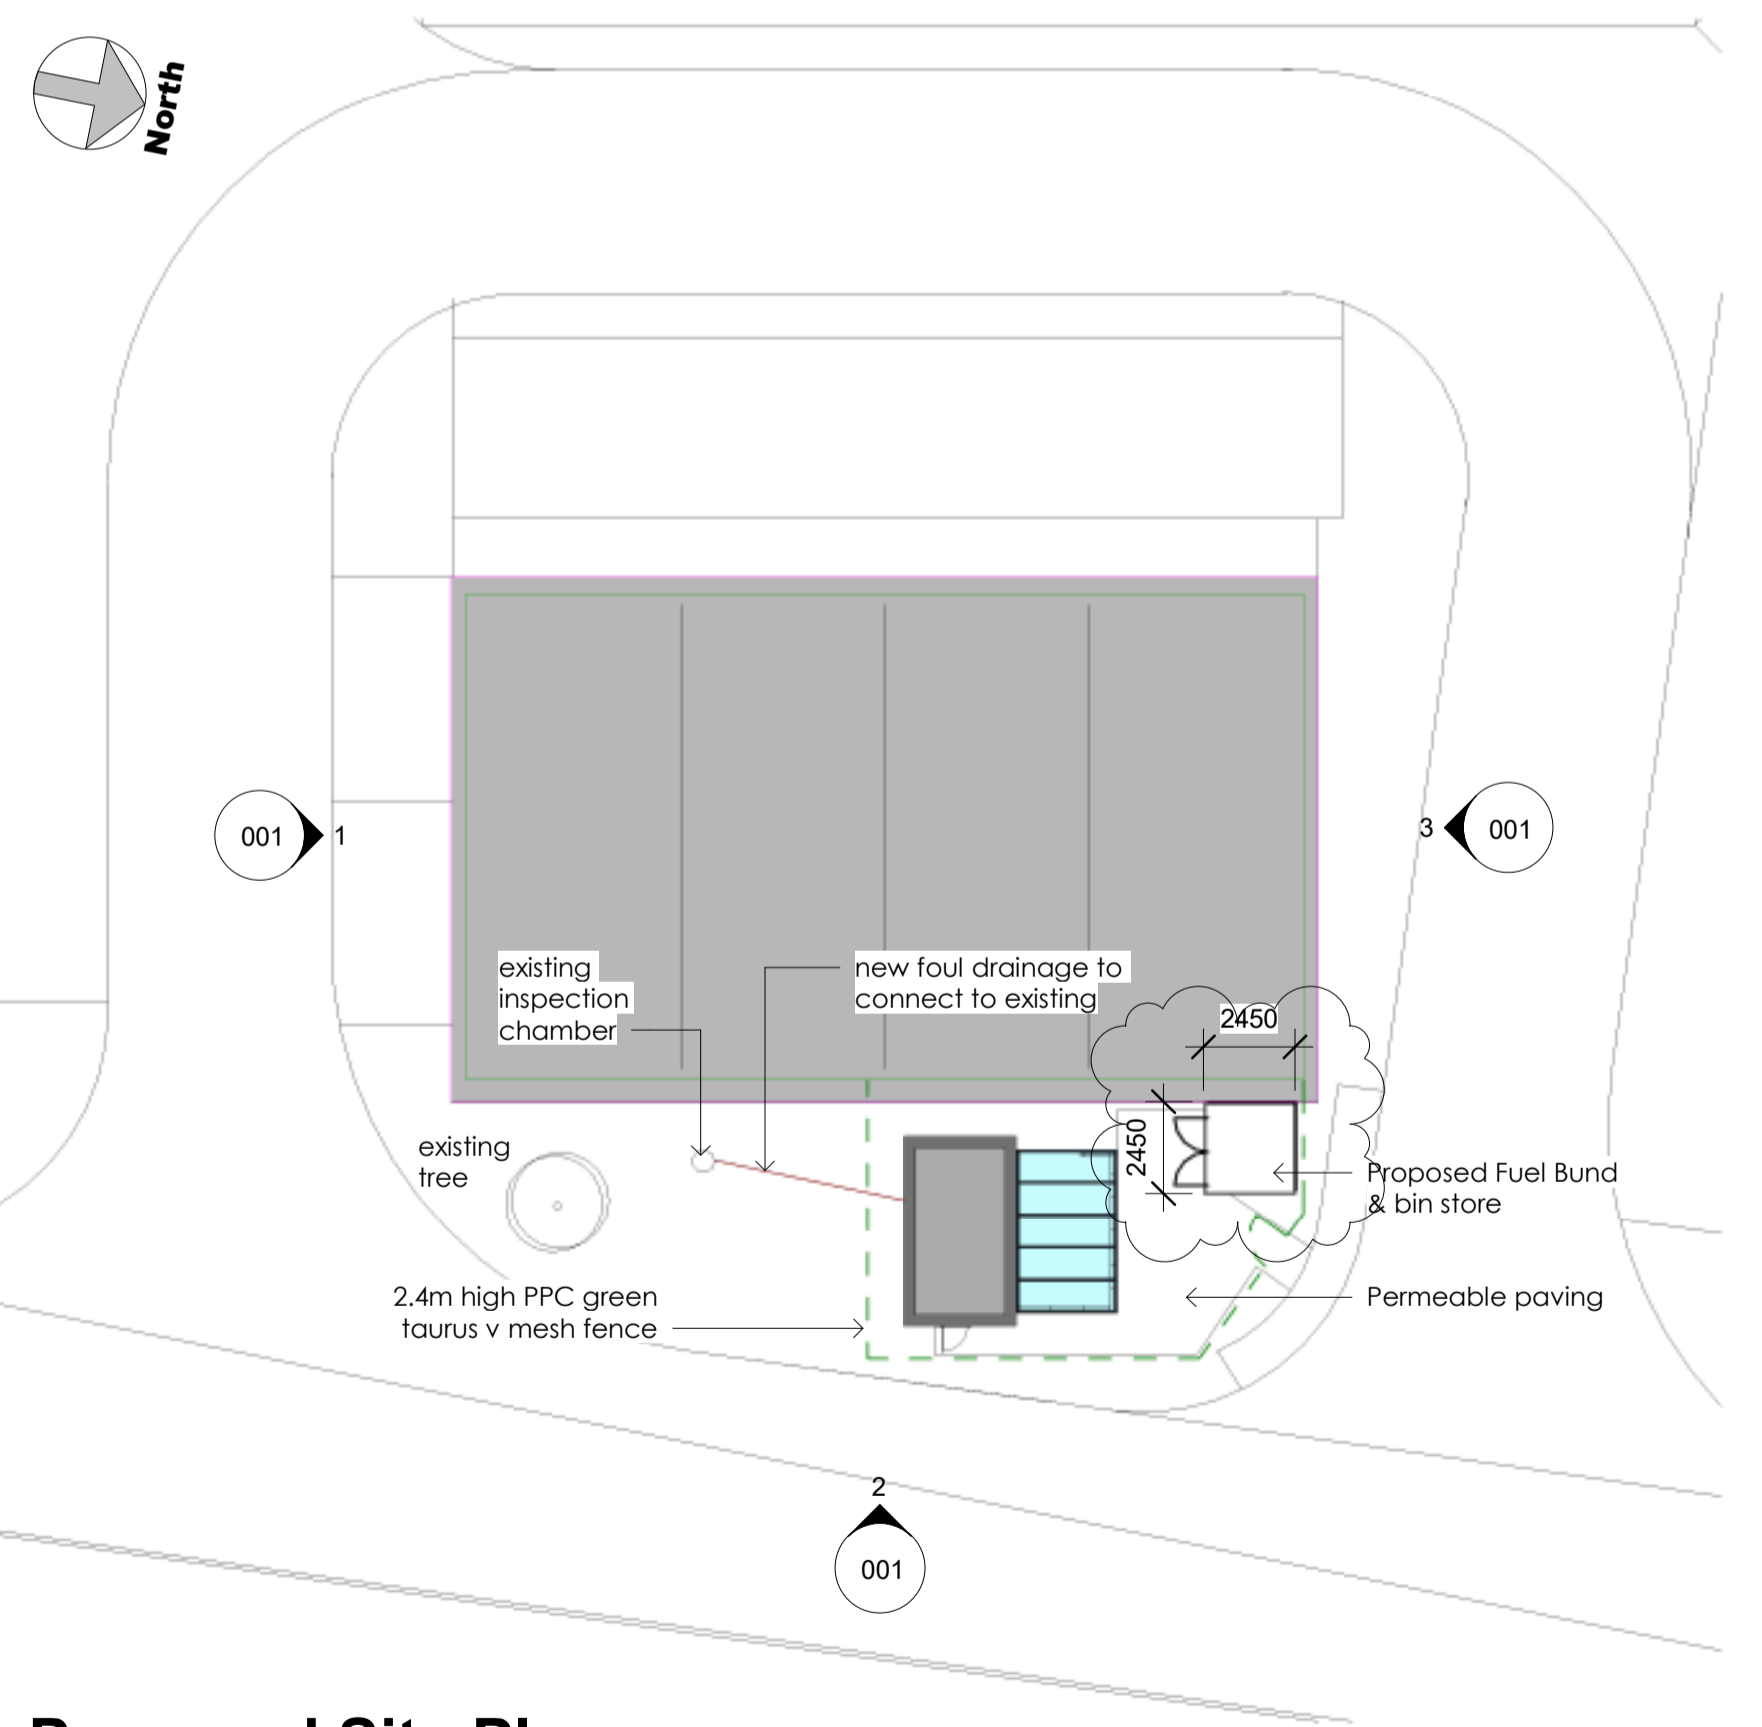


5 Proposed Site Plan
1 : 200

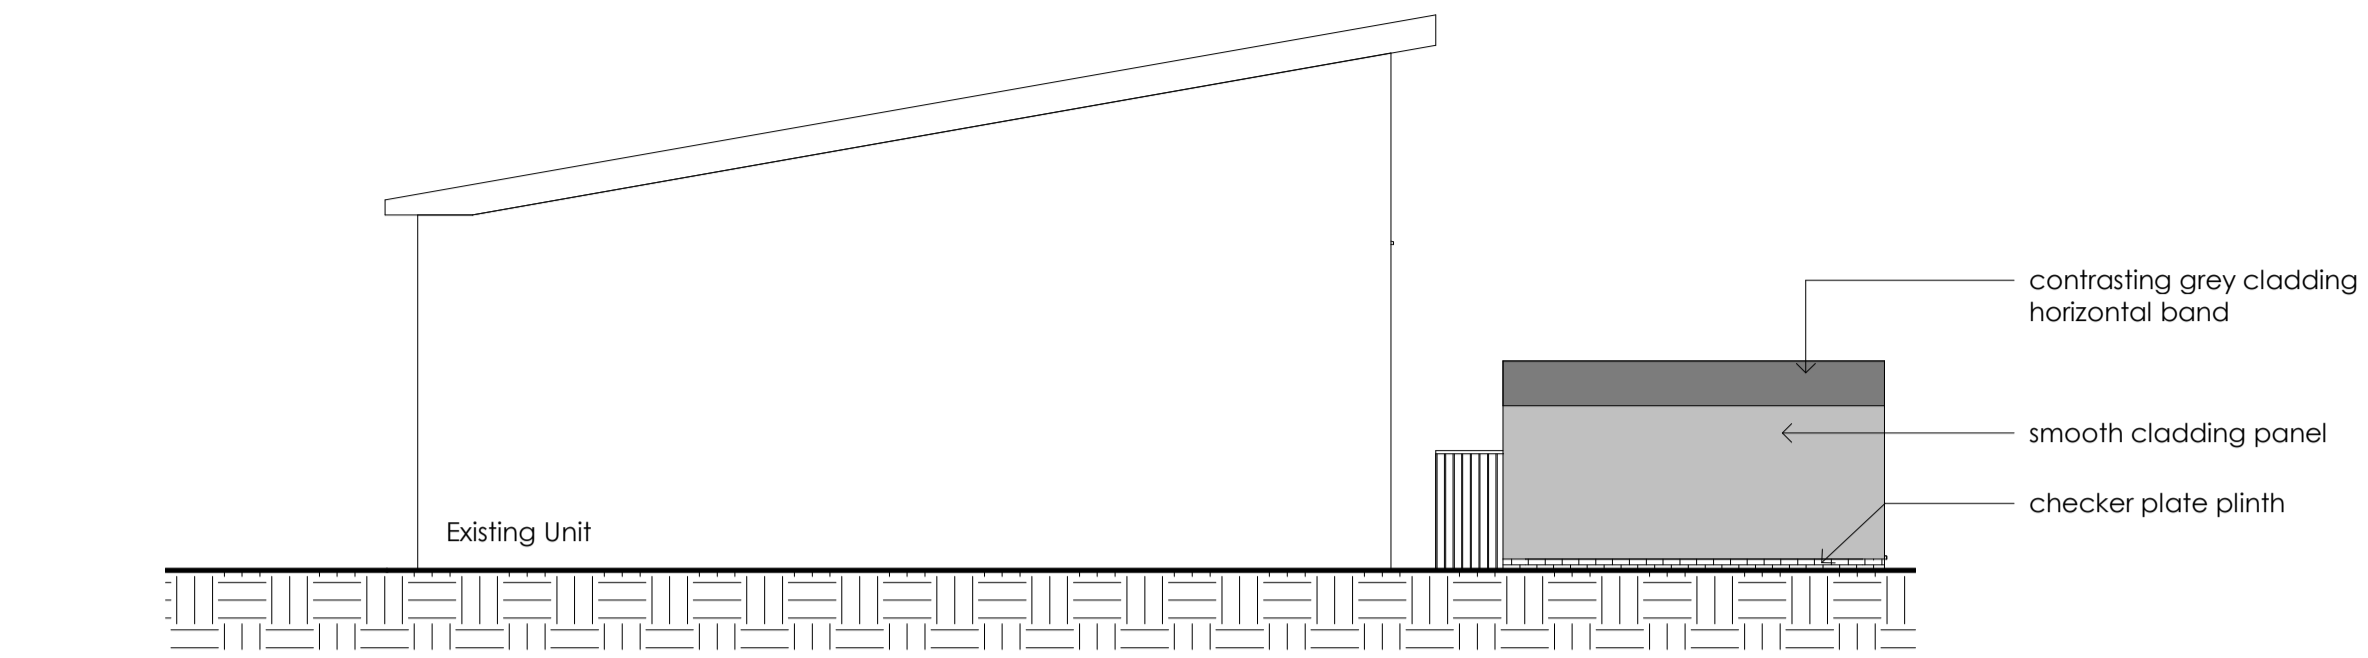


1 Elevation 1
1 : 100

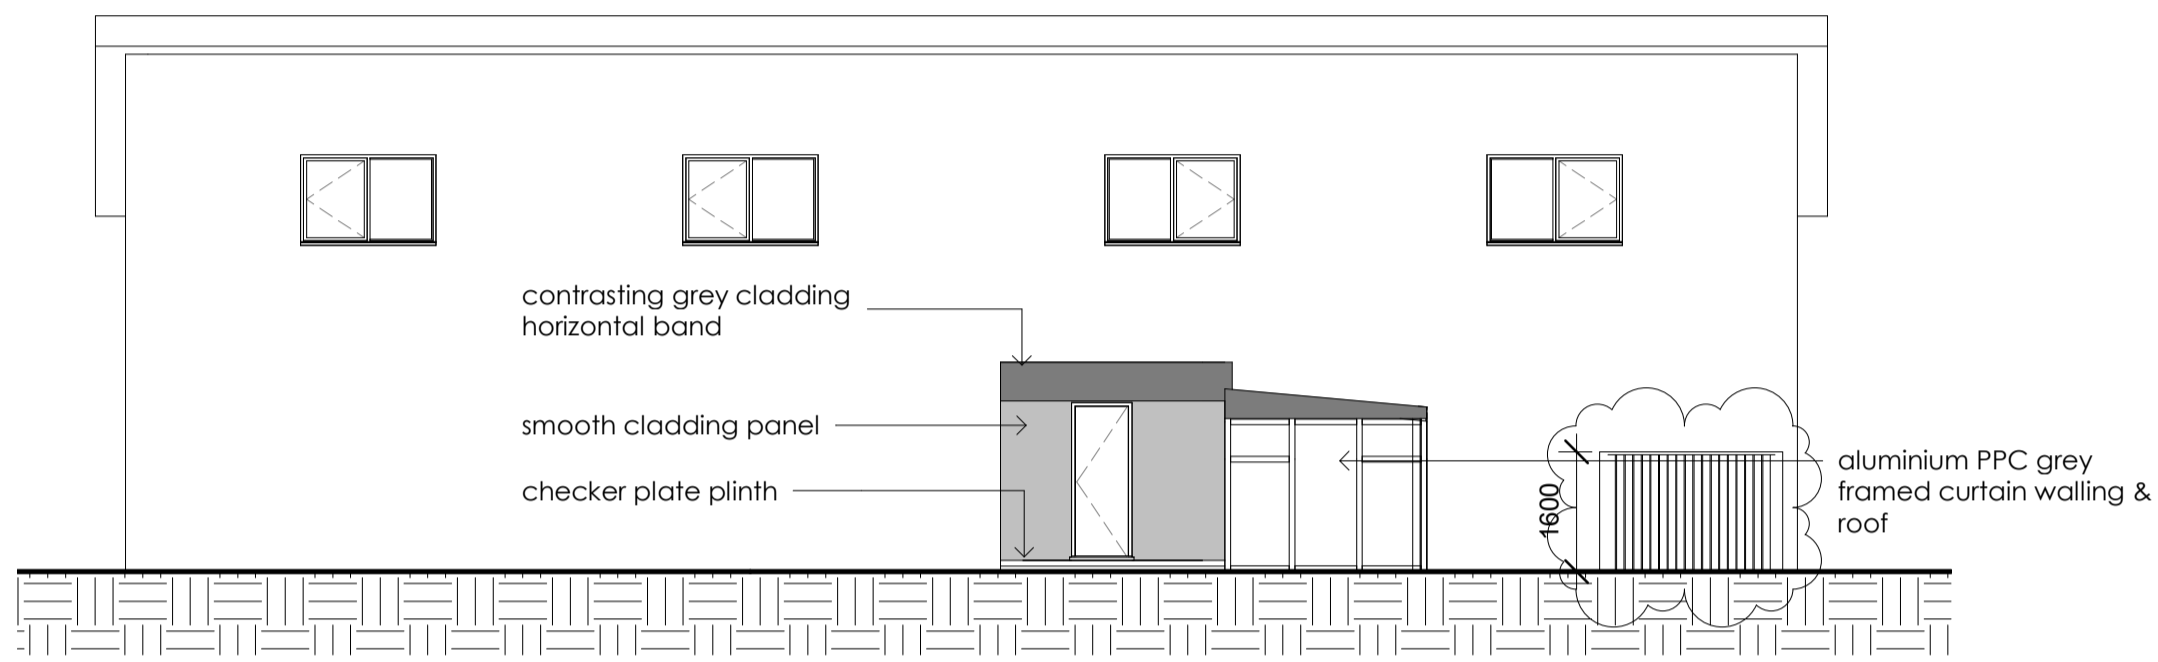

2 Elevation 2
1 : 100

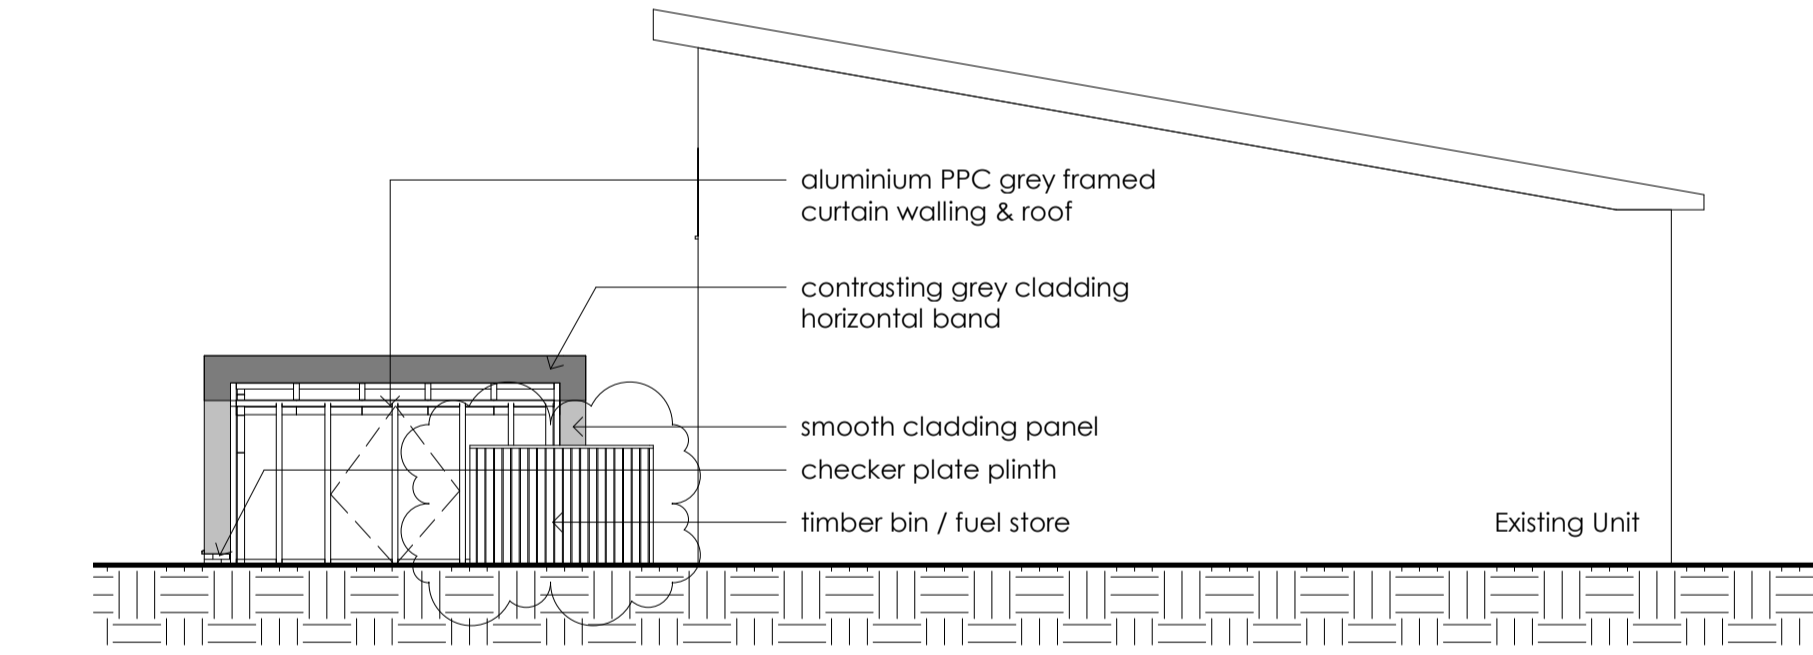


3 Elevation 3
1 : 100

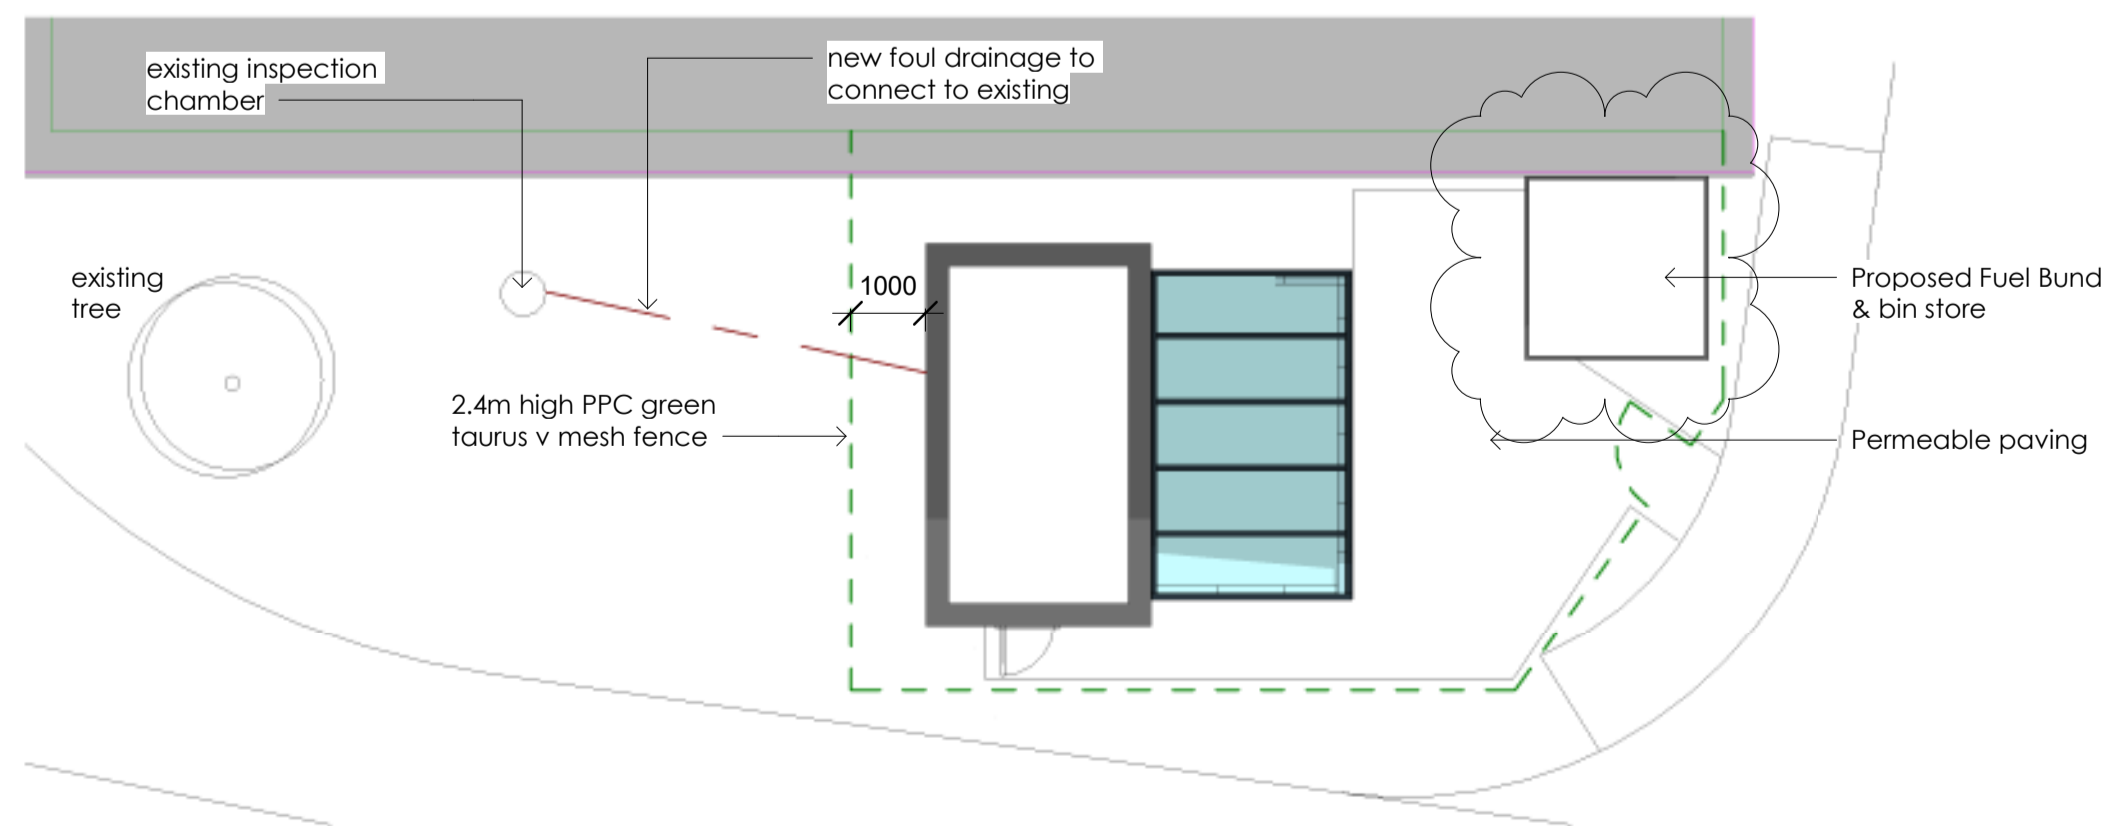

6 Proposed Ground Floor Plan
1 : 100



7 Location Plan
1 : 1250

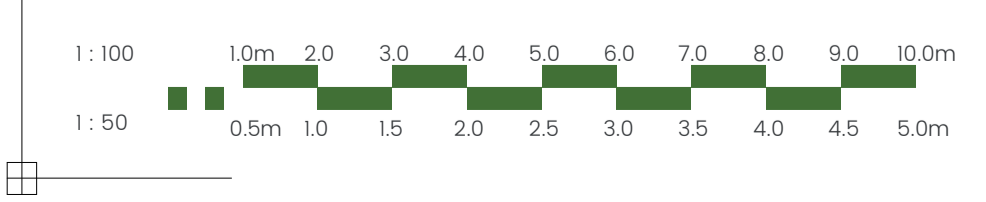

PROJECT NAME & LOCATION
Rocket Centre - Darwen

DRAWING TITLE
Existing and Proposed Site Plans & Elevations

Project No.	DRAWING NO.	REV.	DRAWN	CHECK
AH107	001	A	G.W.	P.C.
SCALE: As indicated				

UNIT 5 CUNNINGHAM COURT
LIONS DRIVE
SHADSWORTH BUSINESS PARK
BLACKBURN
BB1 2QX

T. +44 (0) 1254 774943
E. INFO@ALDROCK.CO.UK

STATUS	Concept
	Issue Date
DATE	2018