




LOCATION PLAN  
SCALE 1:400@A1

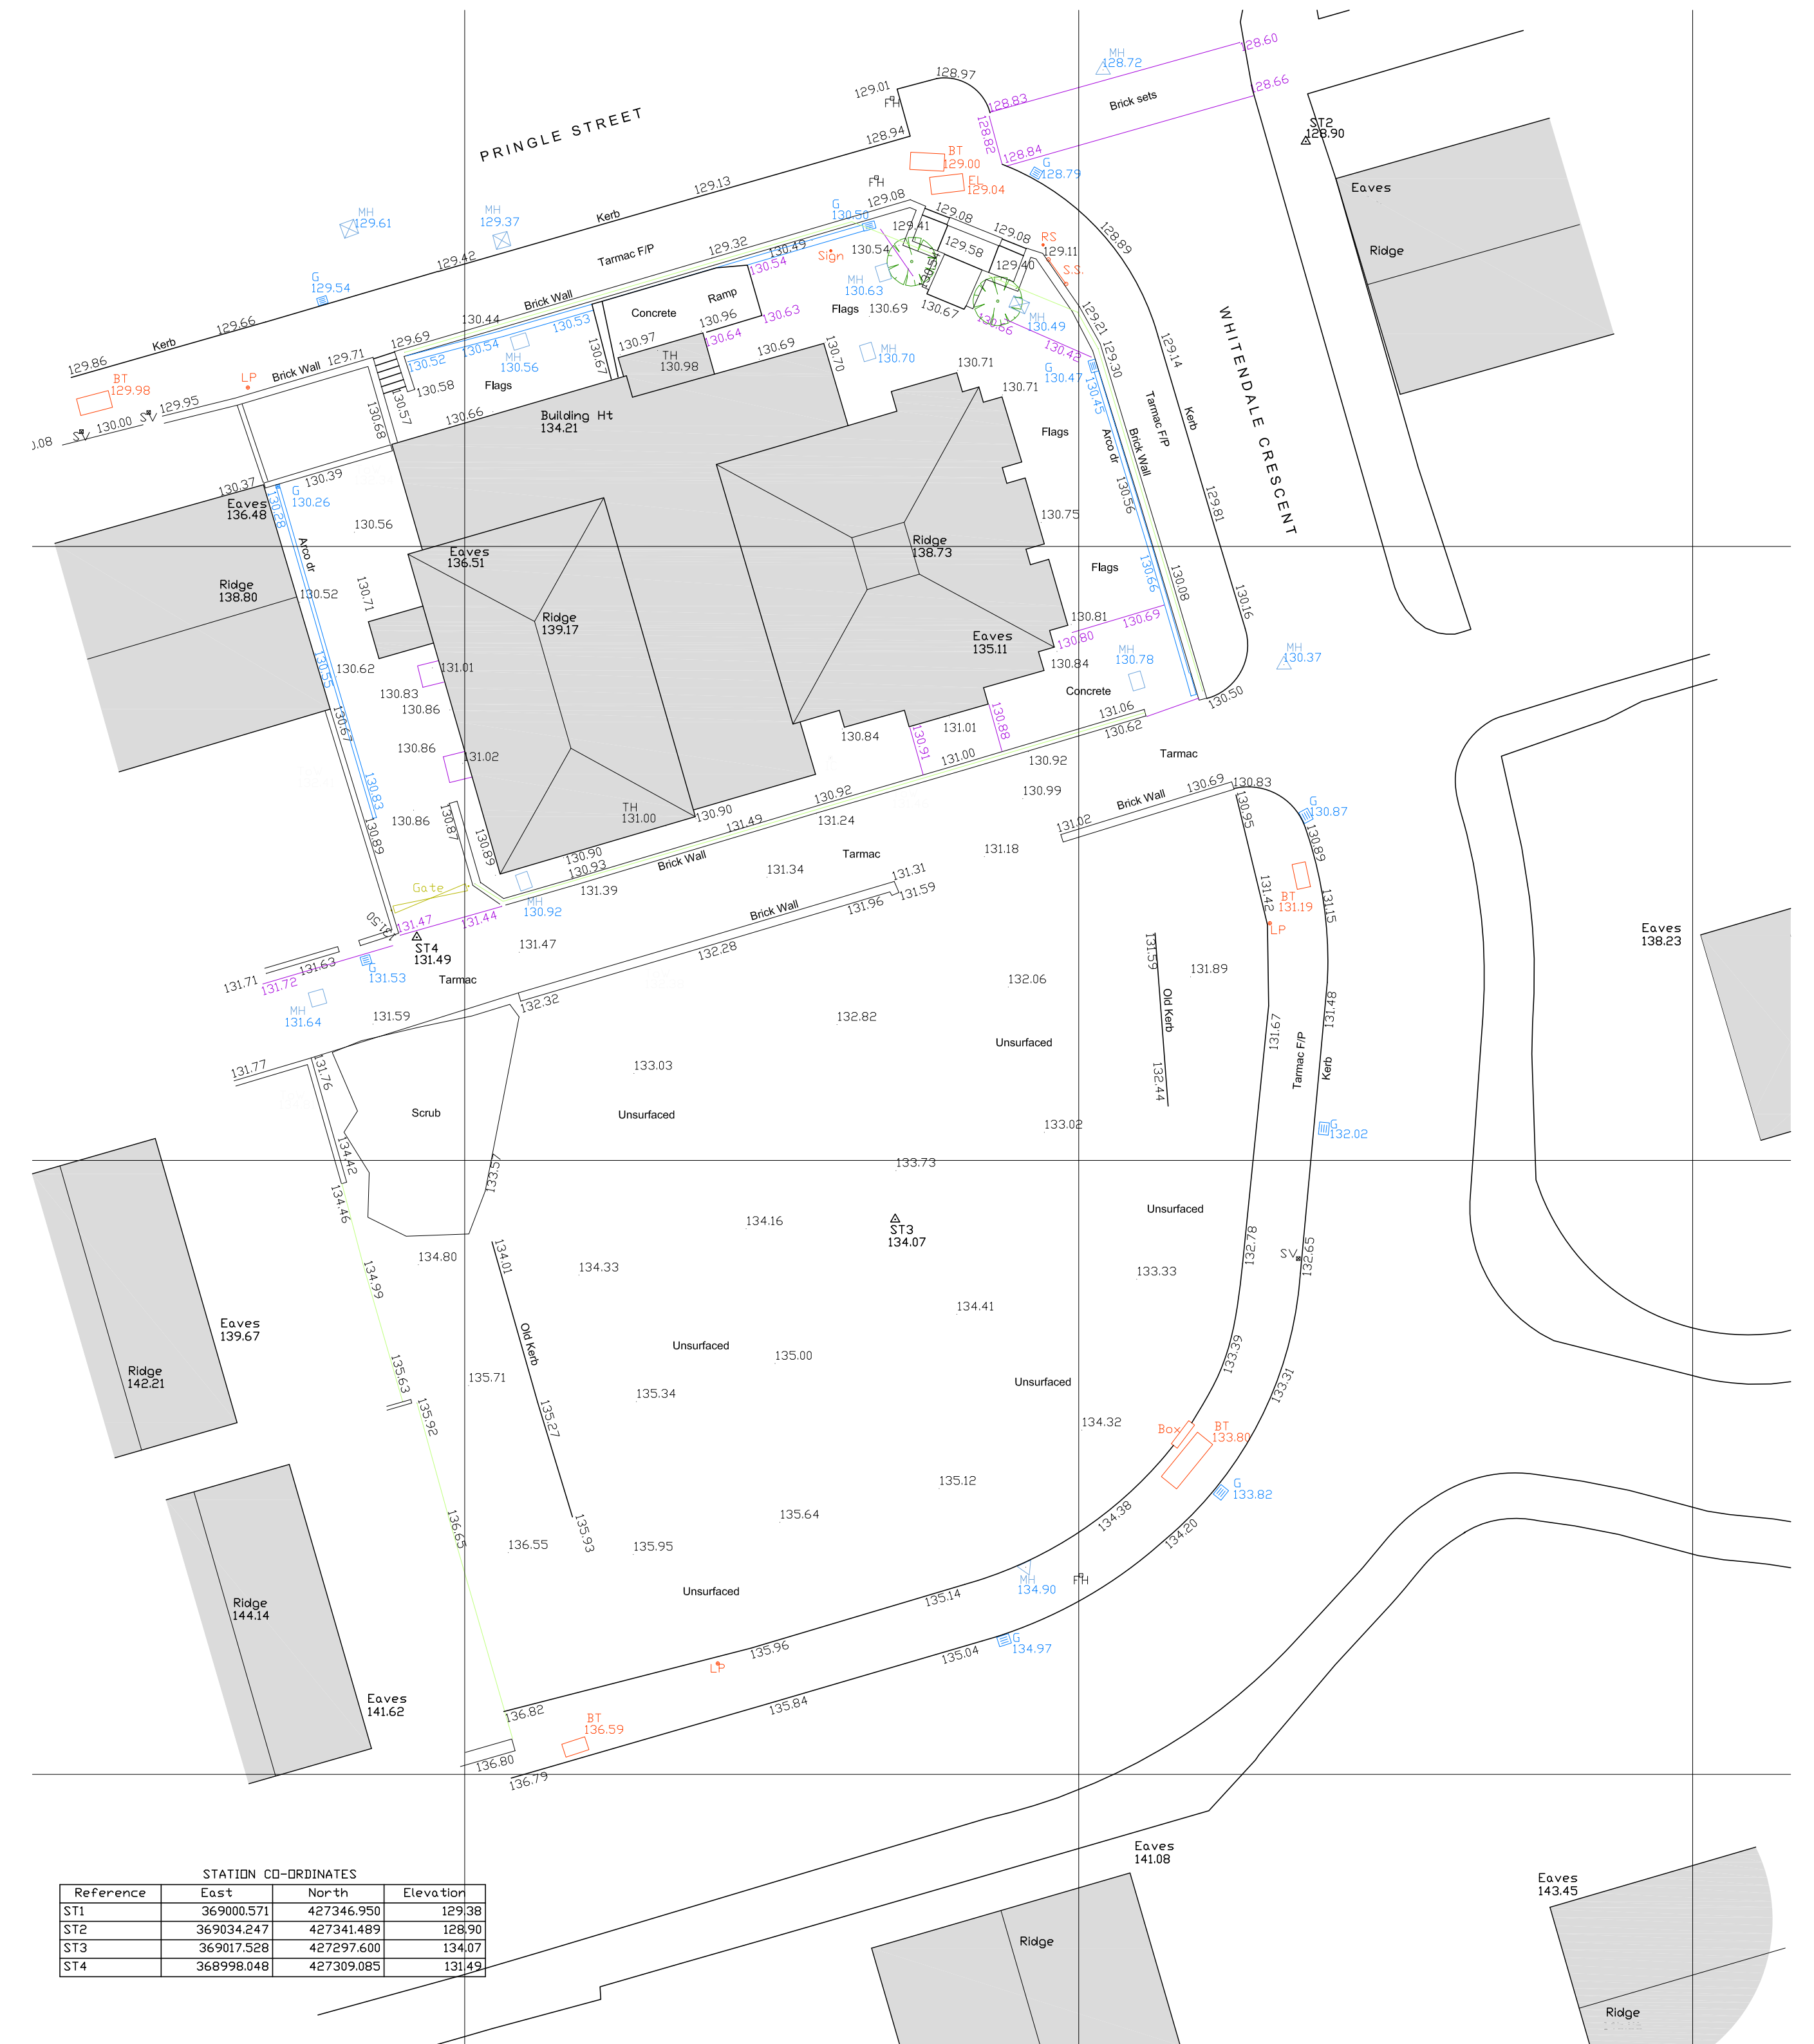

EXISTING SITE PLAN - TOPOGRAPHICAL SURVEY  
SCALE 1:200@A1

NOTE: Do not scale drawing. Work to figure dimensions. This drawing has been prepared for planning purposes only and is to be read in conjunction with all other relevant specifications, drawings, and specifications. All works are to be carried out in accordance with the latest edition of the Building Regulations and any amendments, together with all relevant British Standards and codes of practice. All dimensions unless noted otherwise are in millimetres. All dimensions and levels are to be checked by the contractor on site prior to order, installation or commencement of work on site. Contractors to check and verify level of the position of all existing structures and services on site and around the site. All materials and workmanship are to be used/installed in strict accordance with the respective manufacturers recommendations. At all stages of work, the contractor shall be responsible for and must ensure the overall safety of all buildings, structures and accessories etc. to be installed. During the construction works all existing drainage is to be adequately protected and normal flow maintained.

Rev - : yyyy-mm-dd : Initial : Revision Notes  
Drawing Number 15084 - P - 01

Issue Purpose : Full Planning Application  
Client : Naqshbandiyya Aslamiyya  
Project : Proposed Islamic Centre  
Address : Land off Whitendale Crescent, Blackburn, BB1 1RU  
Title : Location and Existing Site Plans

Drawn : AP  
Date : 25-05-2016  
Scale : 1:200, 400 @ A1  
Stage Identification : Design - D Sketch Scheme - SK  
Planning - P Construction - C

Faum Architecture  
Studio 17,  
Bradford Chamber Business Park,  
New Lane, Laisterdyke  
Bradford, BD4 8BX  
01274 928259  
www.faumarchitecture.co.uk

