




EAST ELEVATION

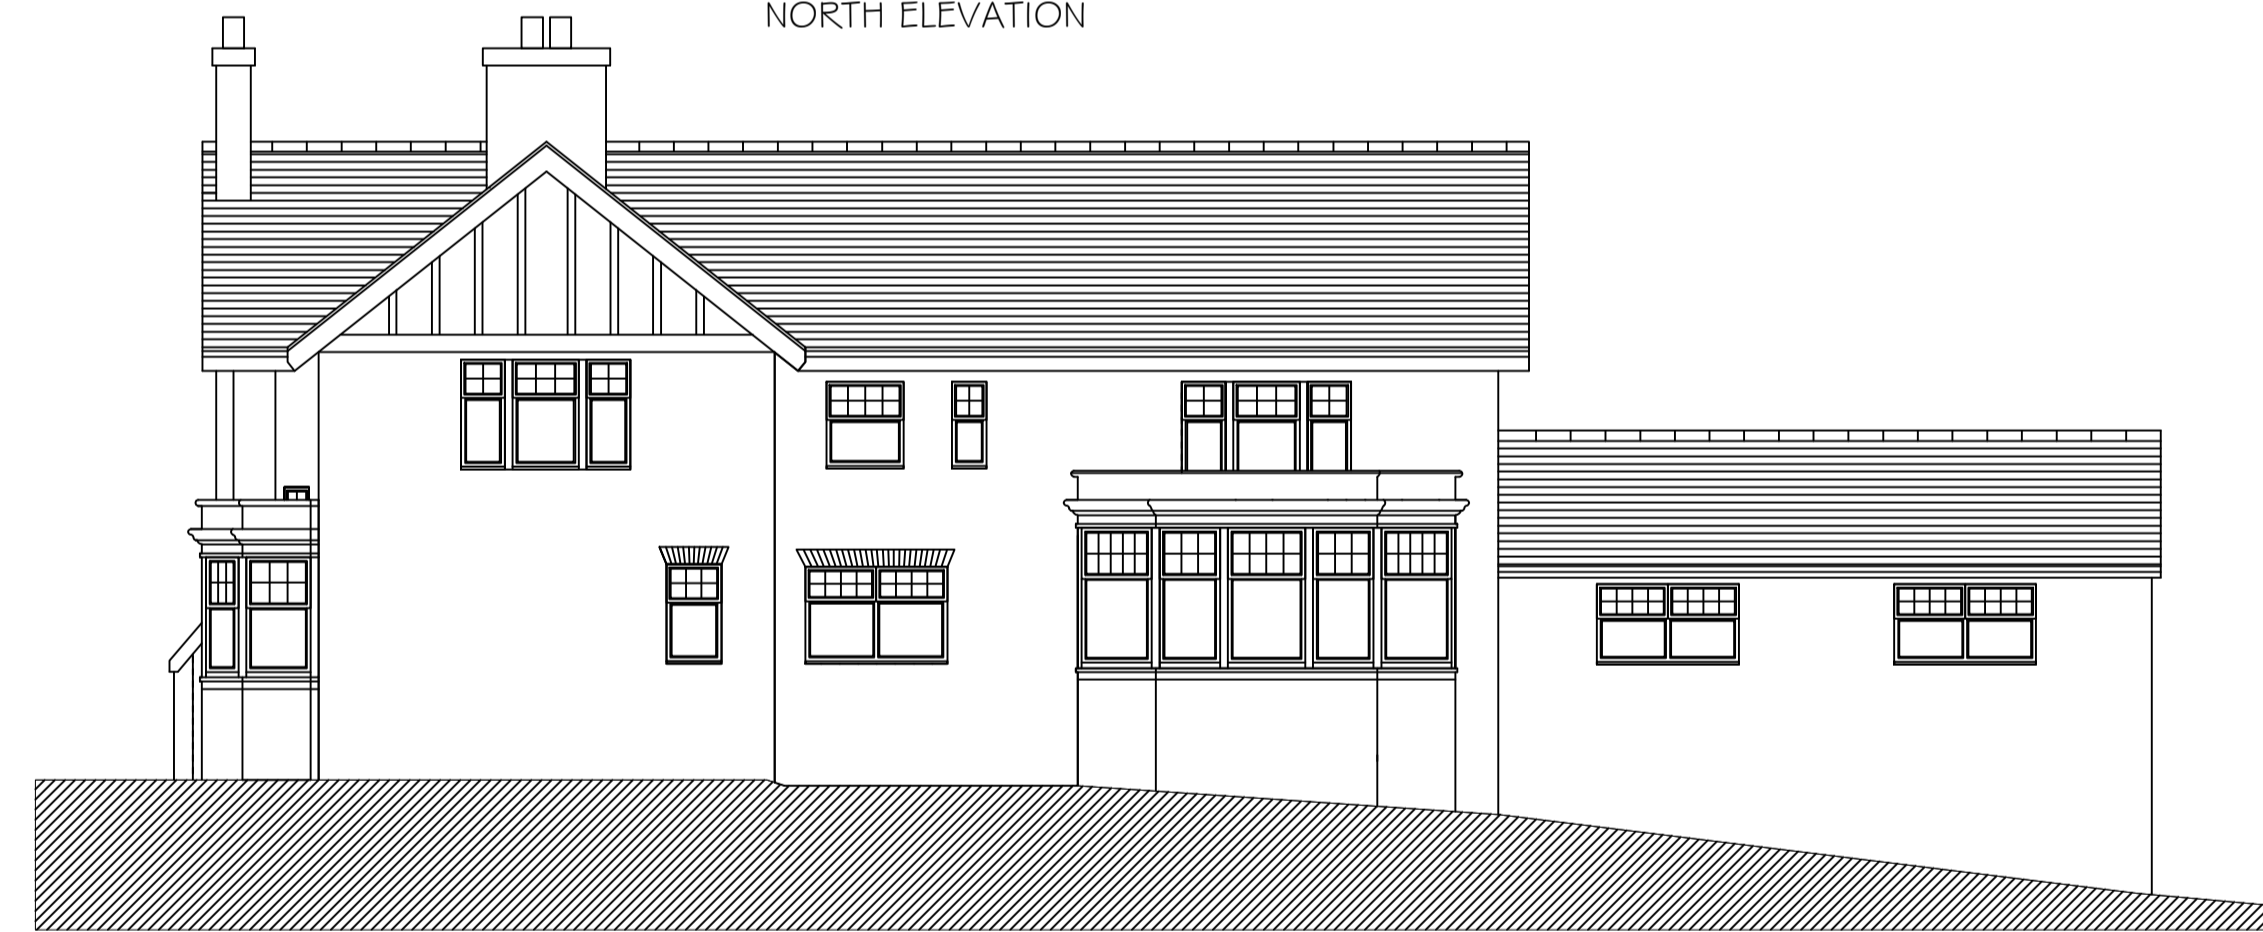

NORTH ELEVATION




SOUTH ELEVATION




WEST ELEVATION



PROPOSED EAST ELEVATION

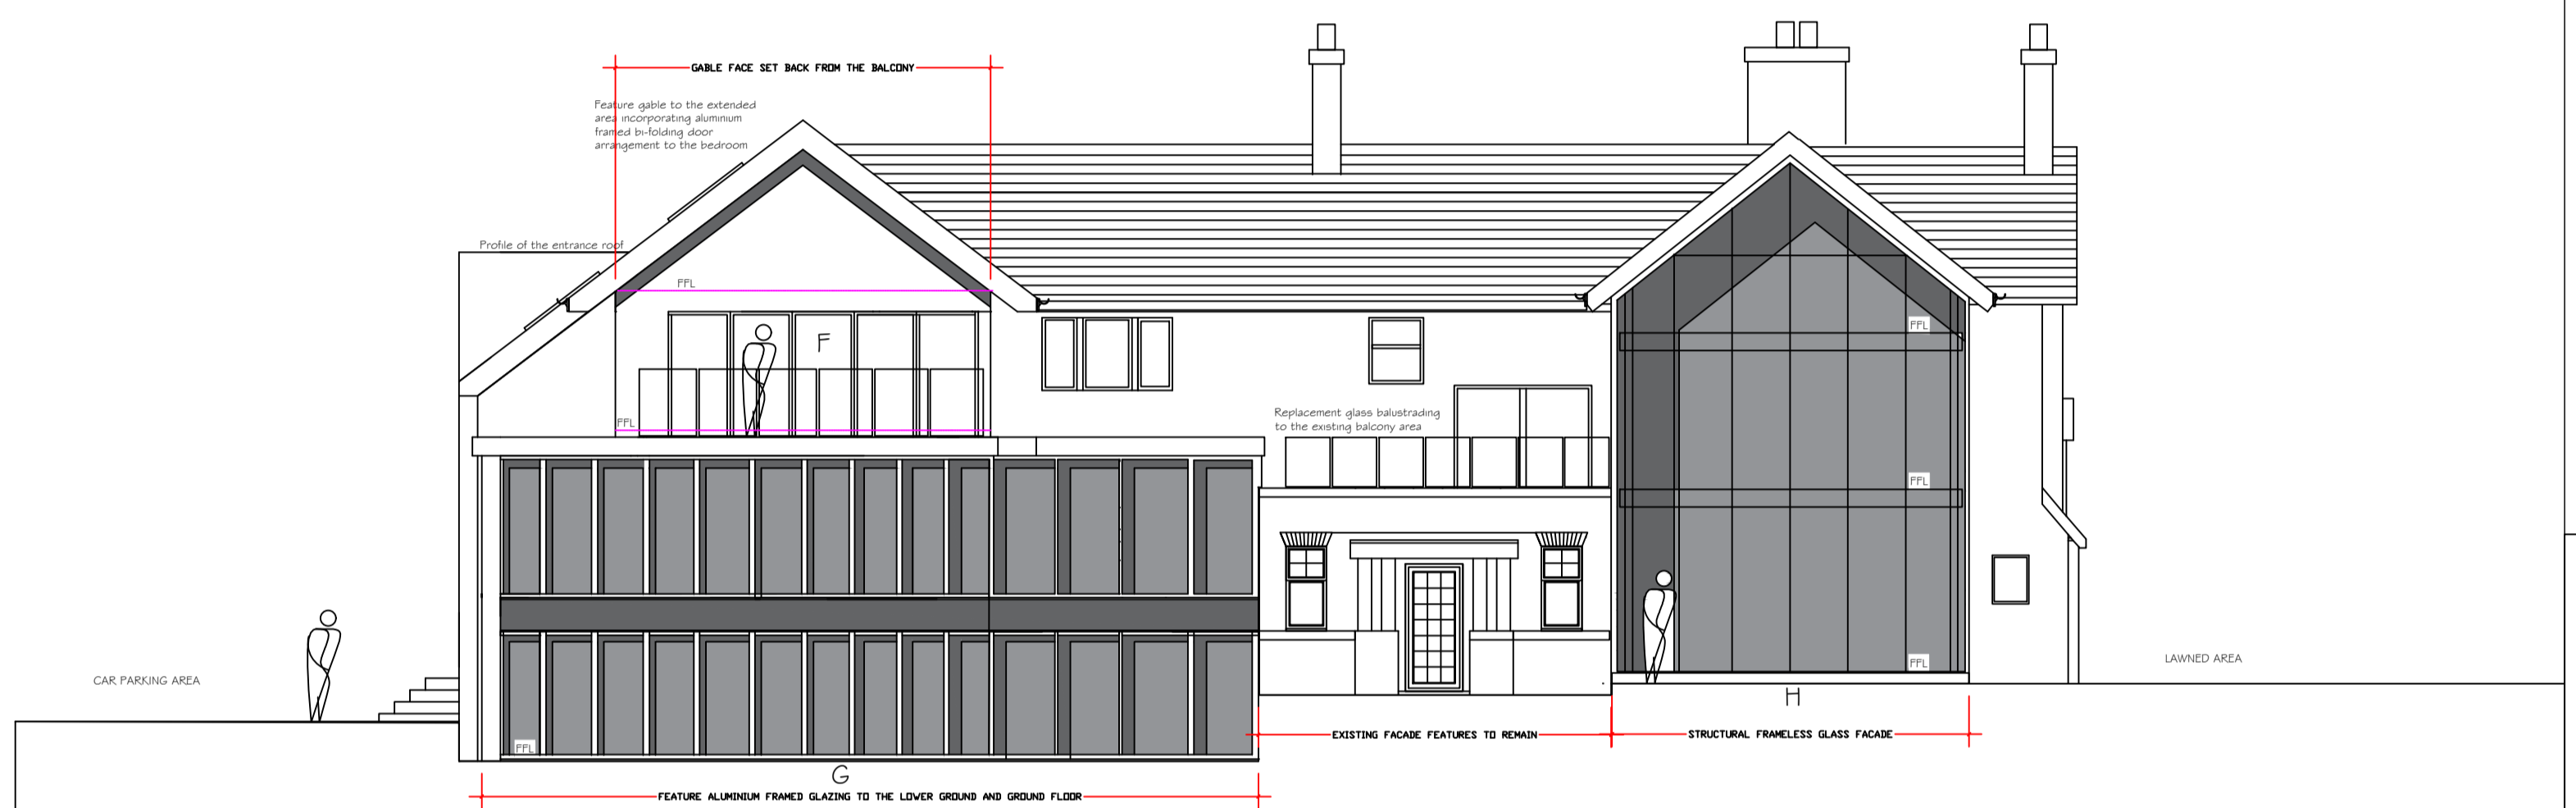

PROPOSED NORTH ELEVATION

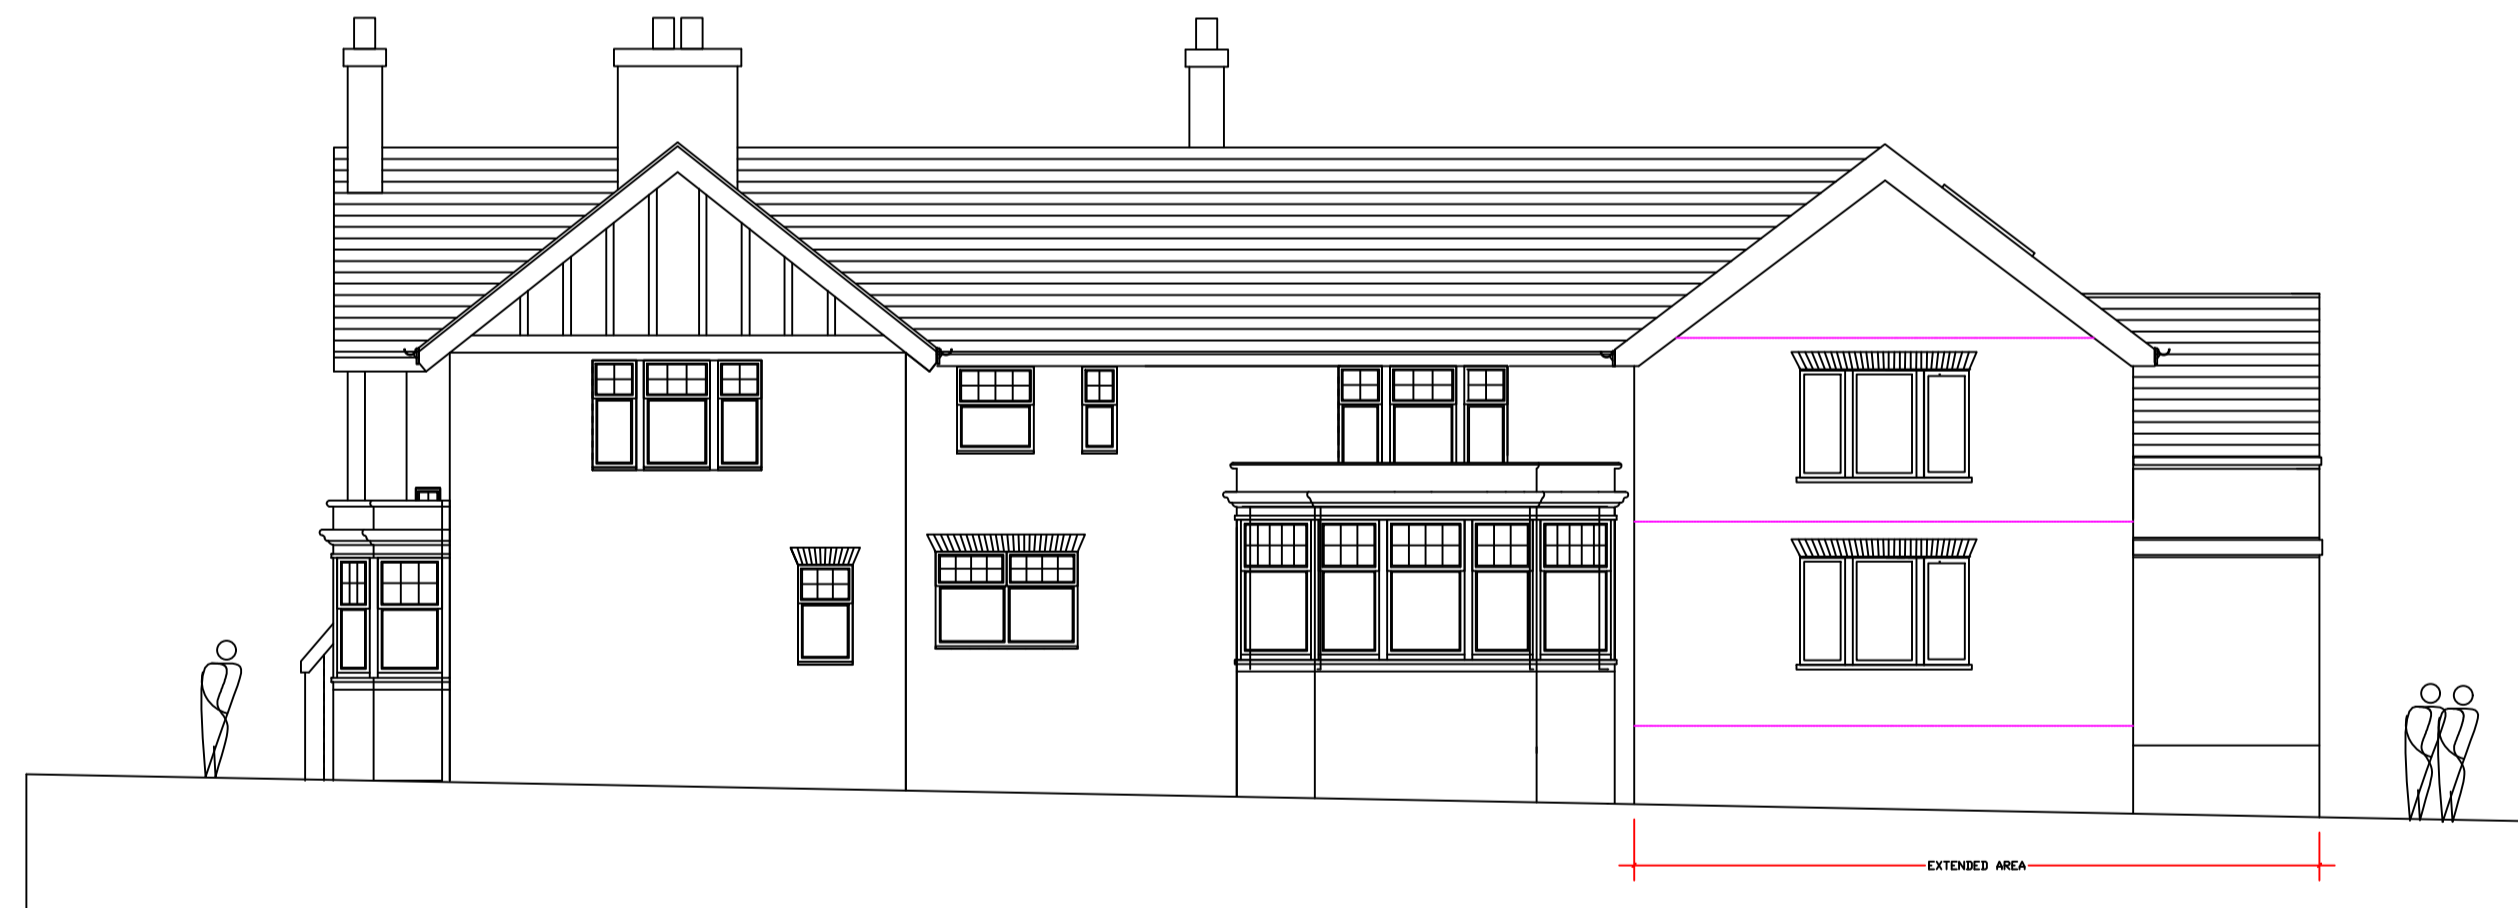

PROPOSED SOUTH ELEVATION



PROPOSED WEST ELEVATION

Notes:

Notes

Peter Hitchen
Architects

Rev/Date Revision

project:
**EXTENSION & REMODELLING
OF EXISTING DWELLING
BARCROFT
CARR LANE
BLACKBURN
BB2 6QG**

client:
MR & MRS DALAL

drawing title:
**EXISTING / PROPOSED
ELEVATIONS
"DRAFT"**

scale:
1:100 @ A1

drawn: **PH** checked: **PH**

date:
16/08/17

project no. **PHA/028** drg. no. **500** rev. **-**