



EXISTING GROUND FLOOR  
LOWER GROUND

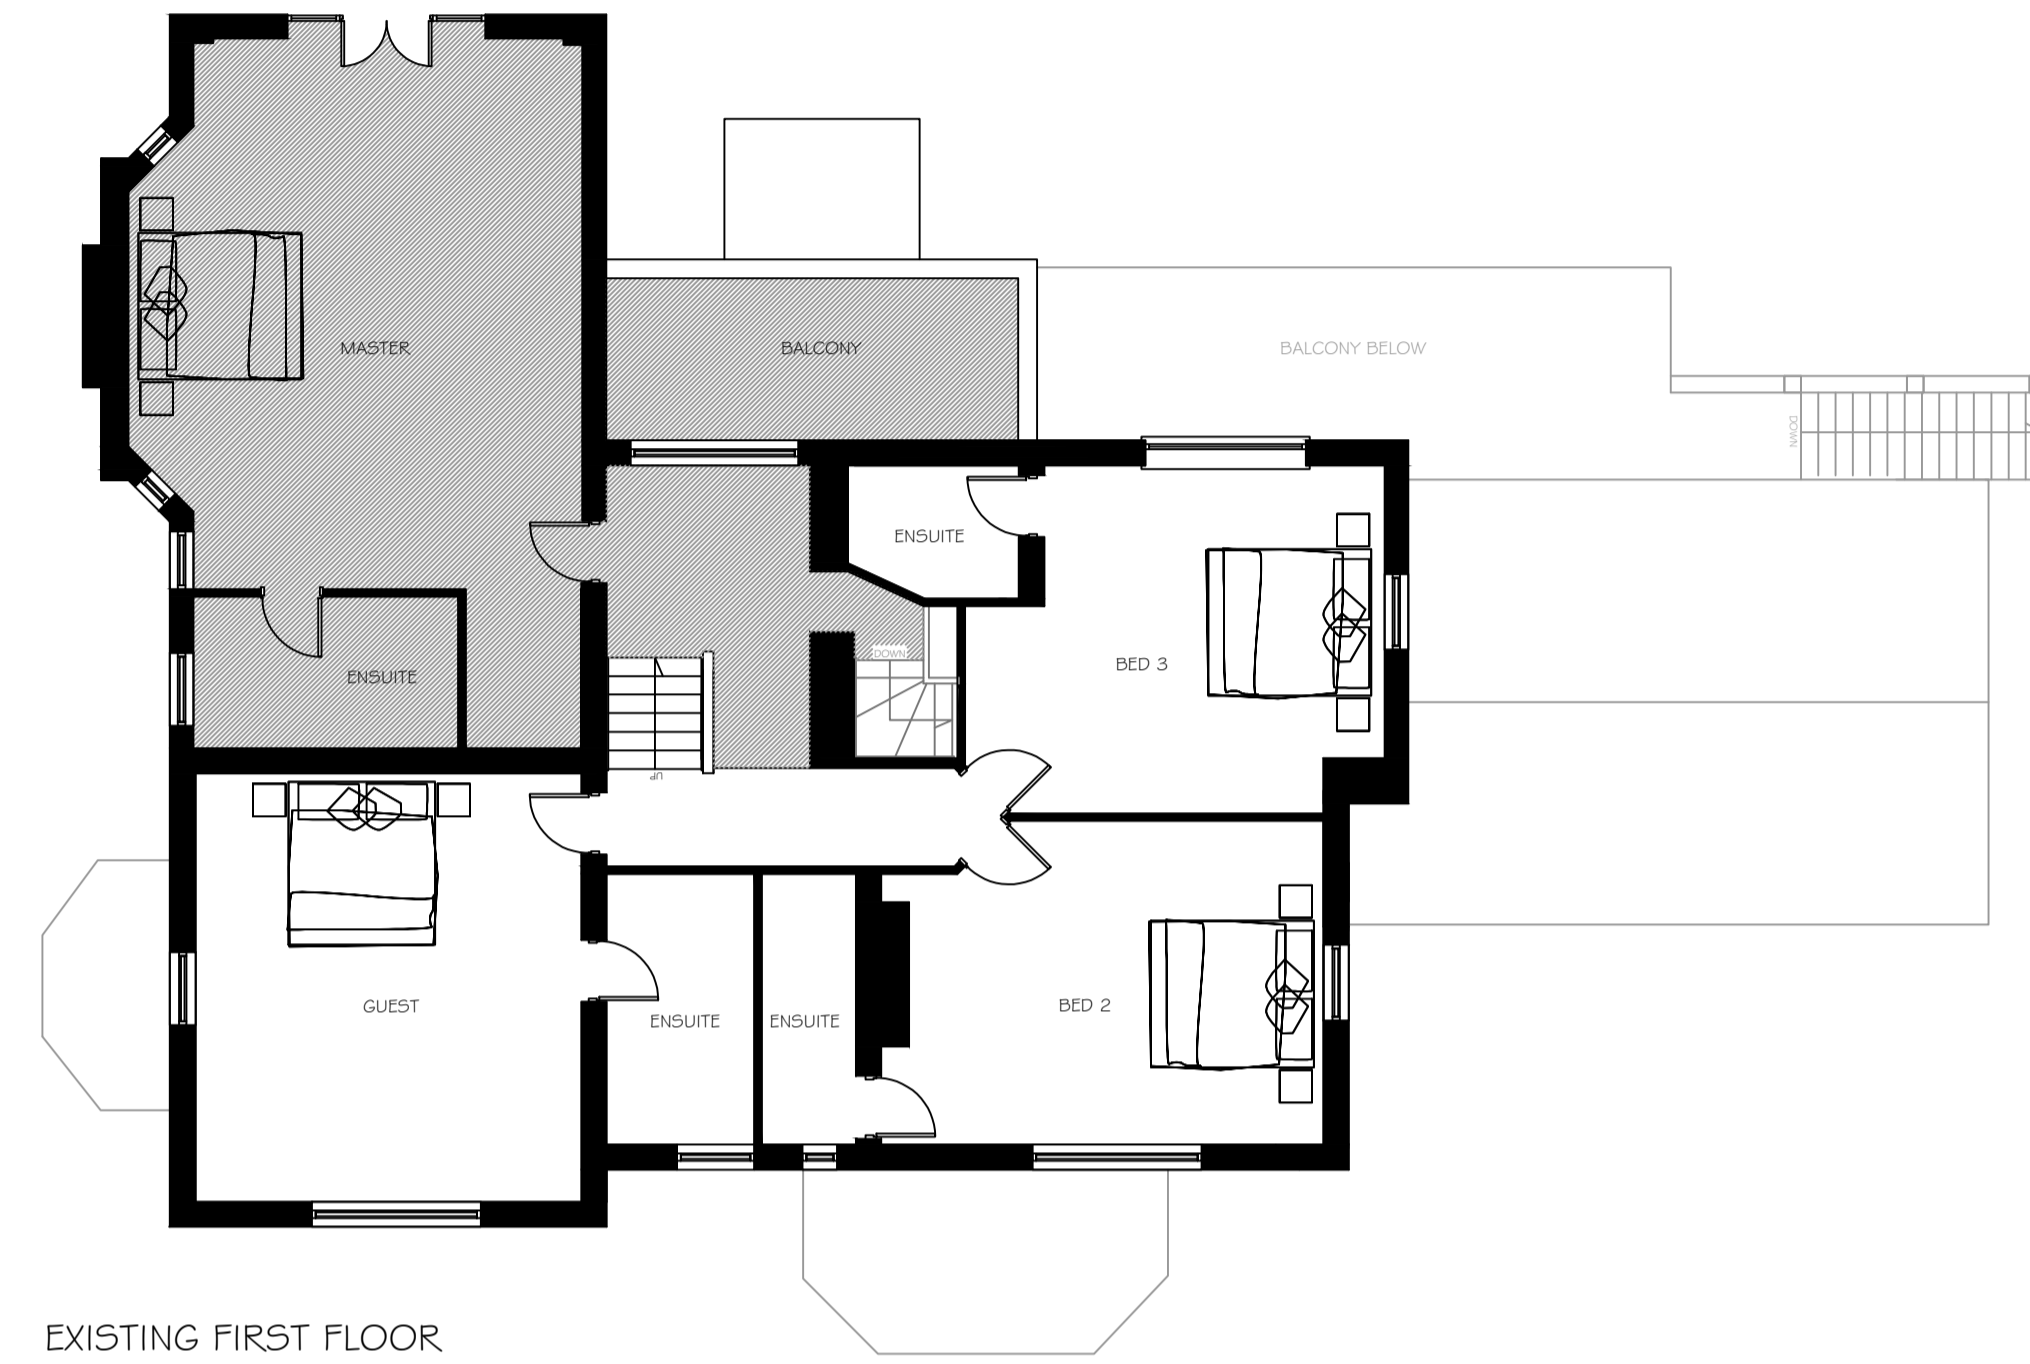

EXISTING FIRST FLOOR  
LOWER FIRST

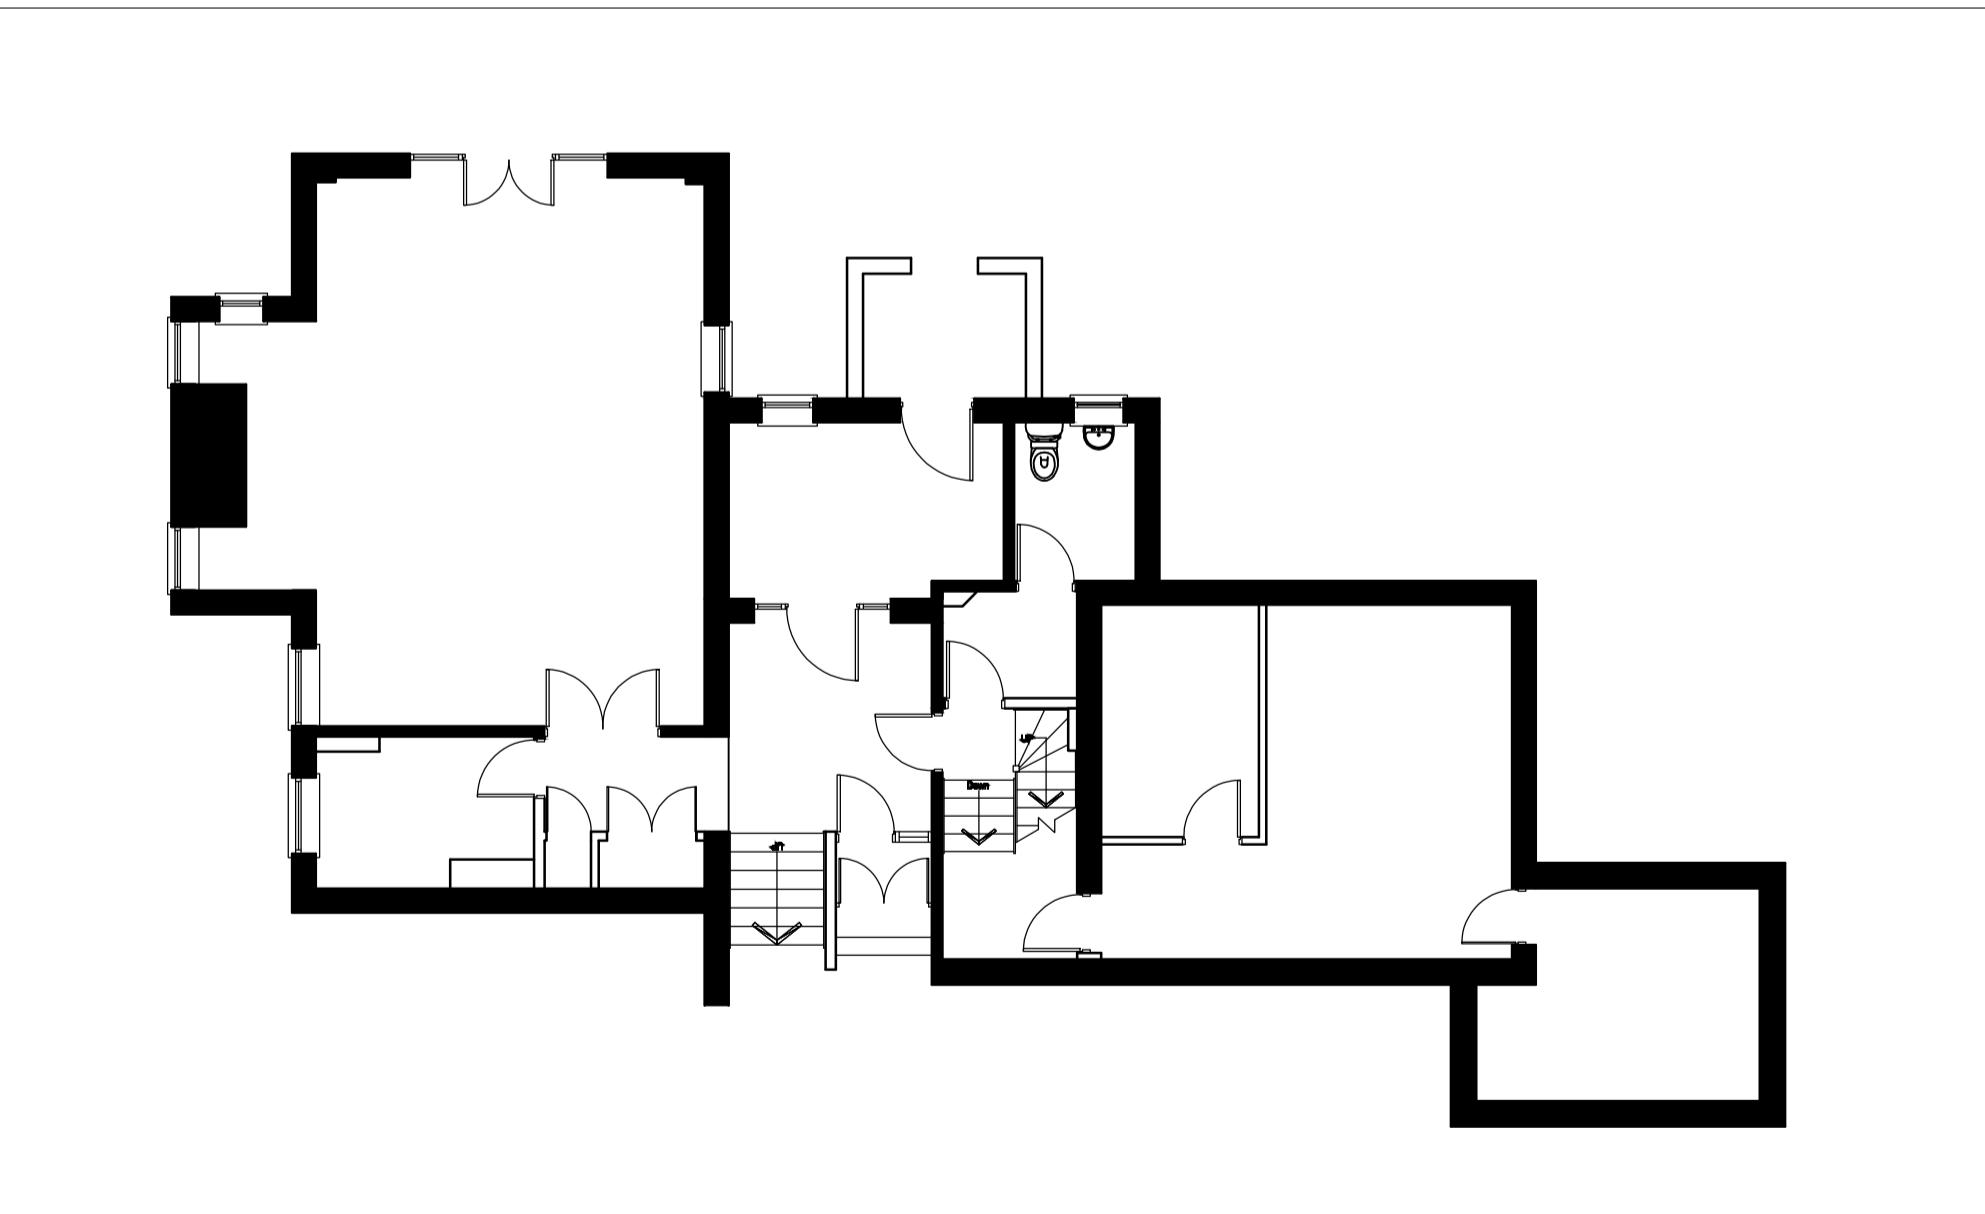

Notes:

Notes

Peter Hitchen  
Architects

| Rev | Date | Revision |
|-----|------|----------|
|     |      |          |

project:  
EXTENSION & REMODELLING  
OF EXISTING DWELLING  
BARCROFT  
CARR LANE  
BLACKBURN  
BB2 6QG

client:  
MR & MRS DALAL

drawing title:  
EXISTING FLOOR PLANS  
'DRAFT'

scale:  
1:100 @ A1

|              |                |
|--------------|----------------|
| drawn:<br>PH | checked:<br>PH |
|--------------|----------------|

date:  
16/08/17

|                        |                 |           |
|------------------------|-----------------|-----------|
| project no.<br>PHA/028 | drg. no.<br>200 | rev.<br>- |
|------------------------|-----------------|-----------|