




PROPOSED FIRST FLOOR

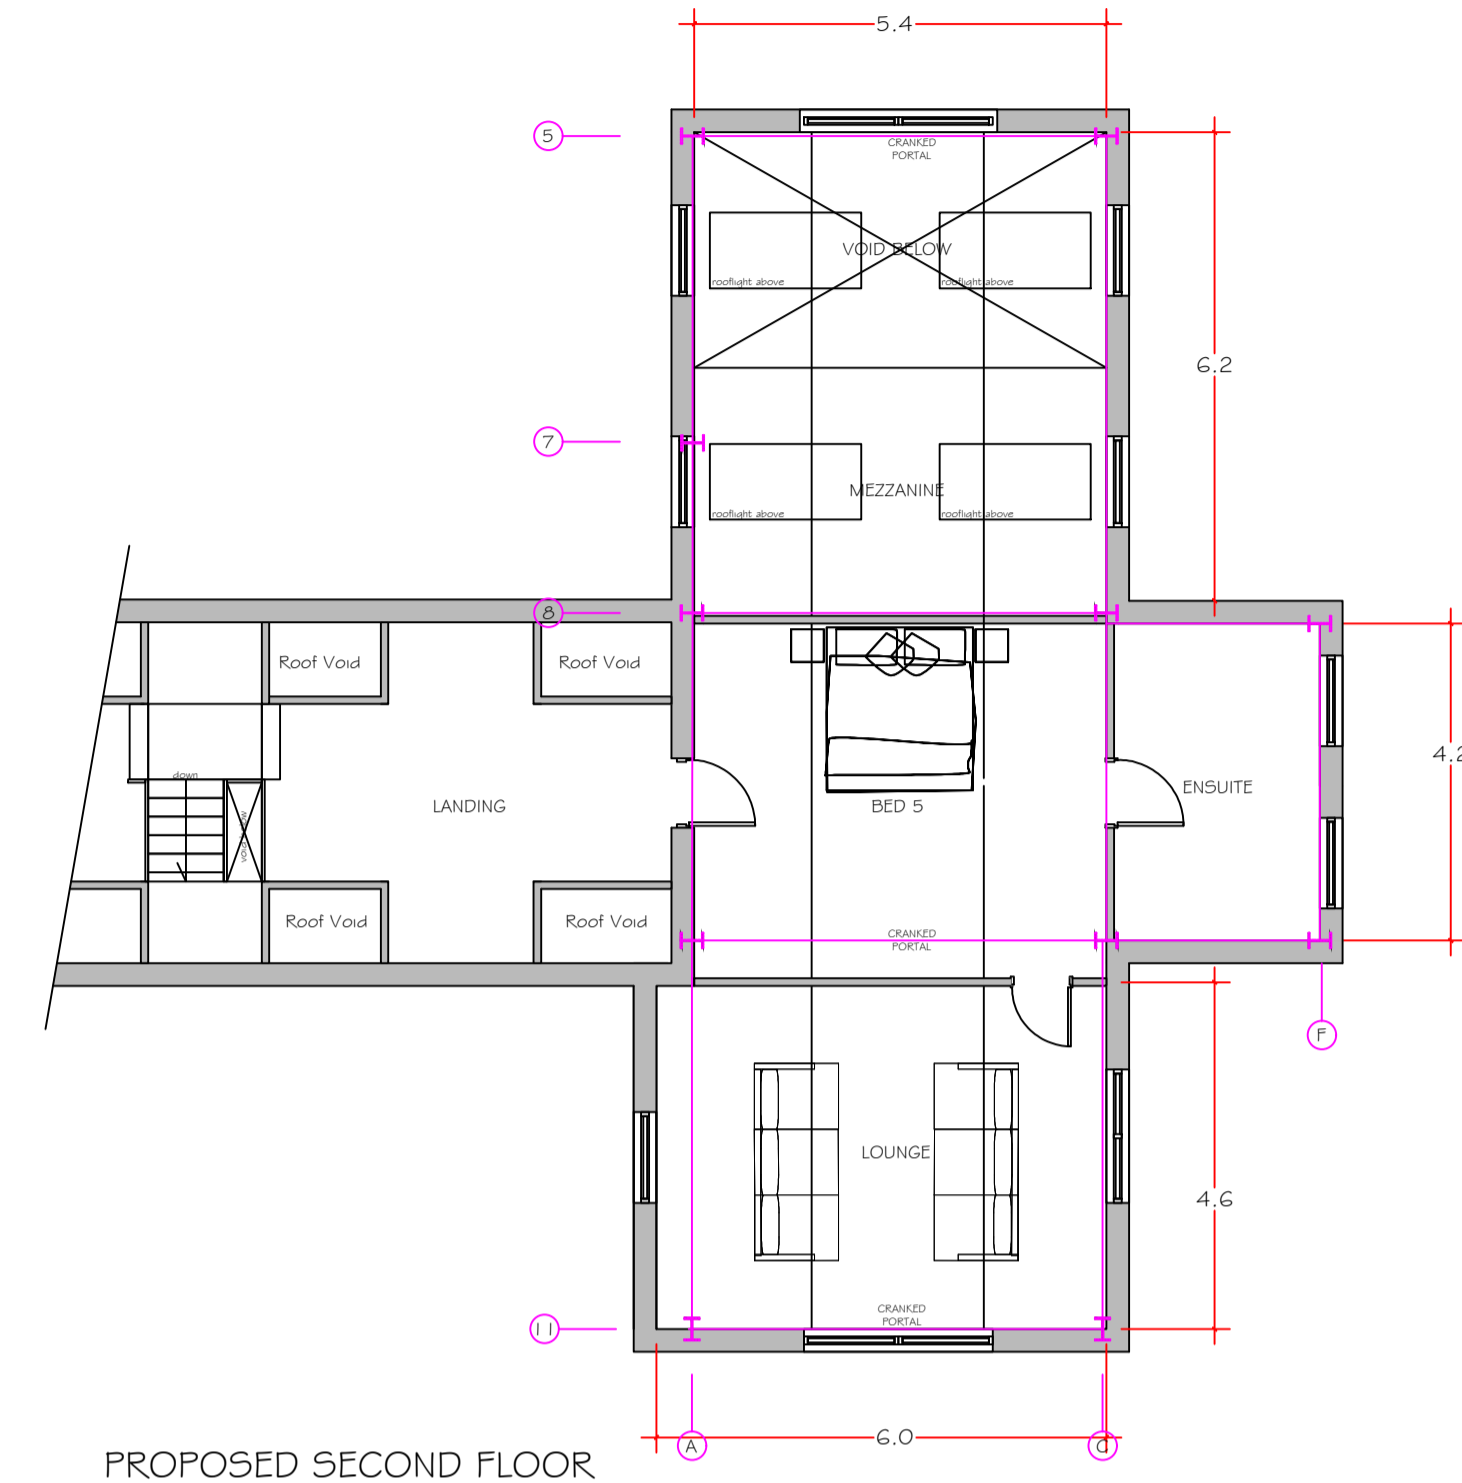

PROPOSED SECOND FLOOR

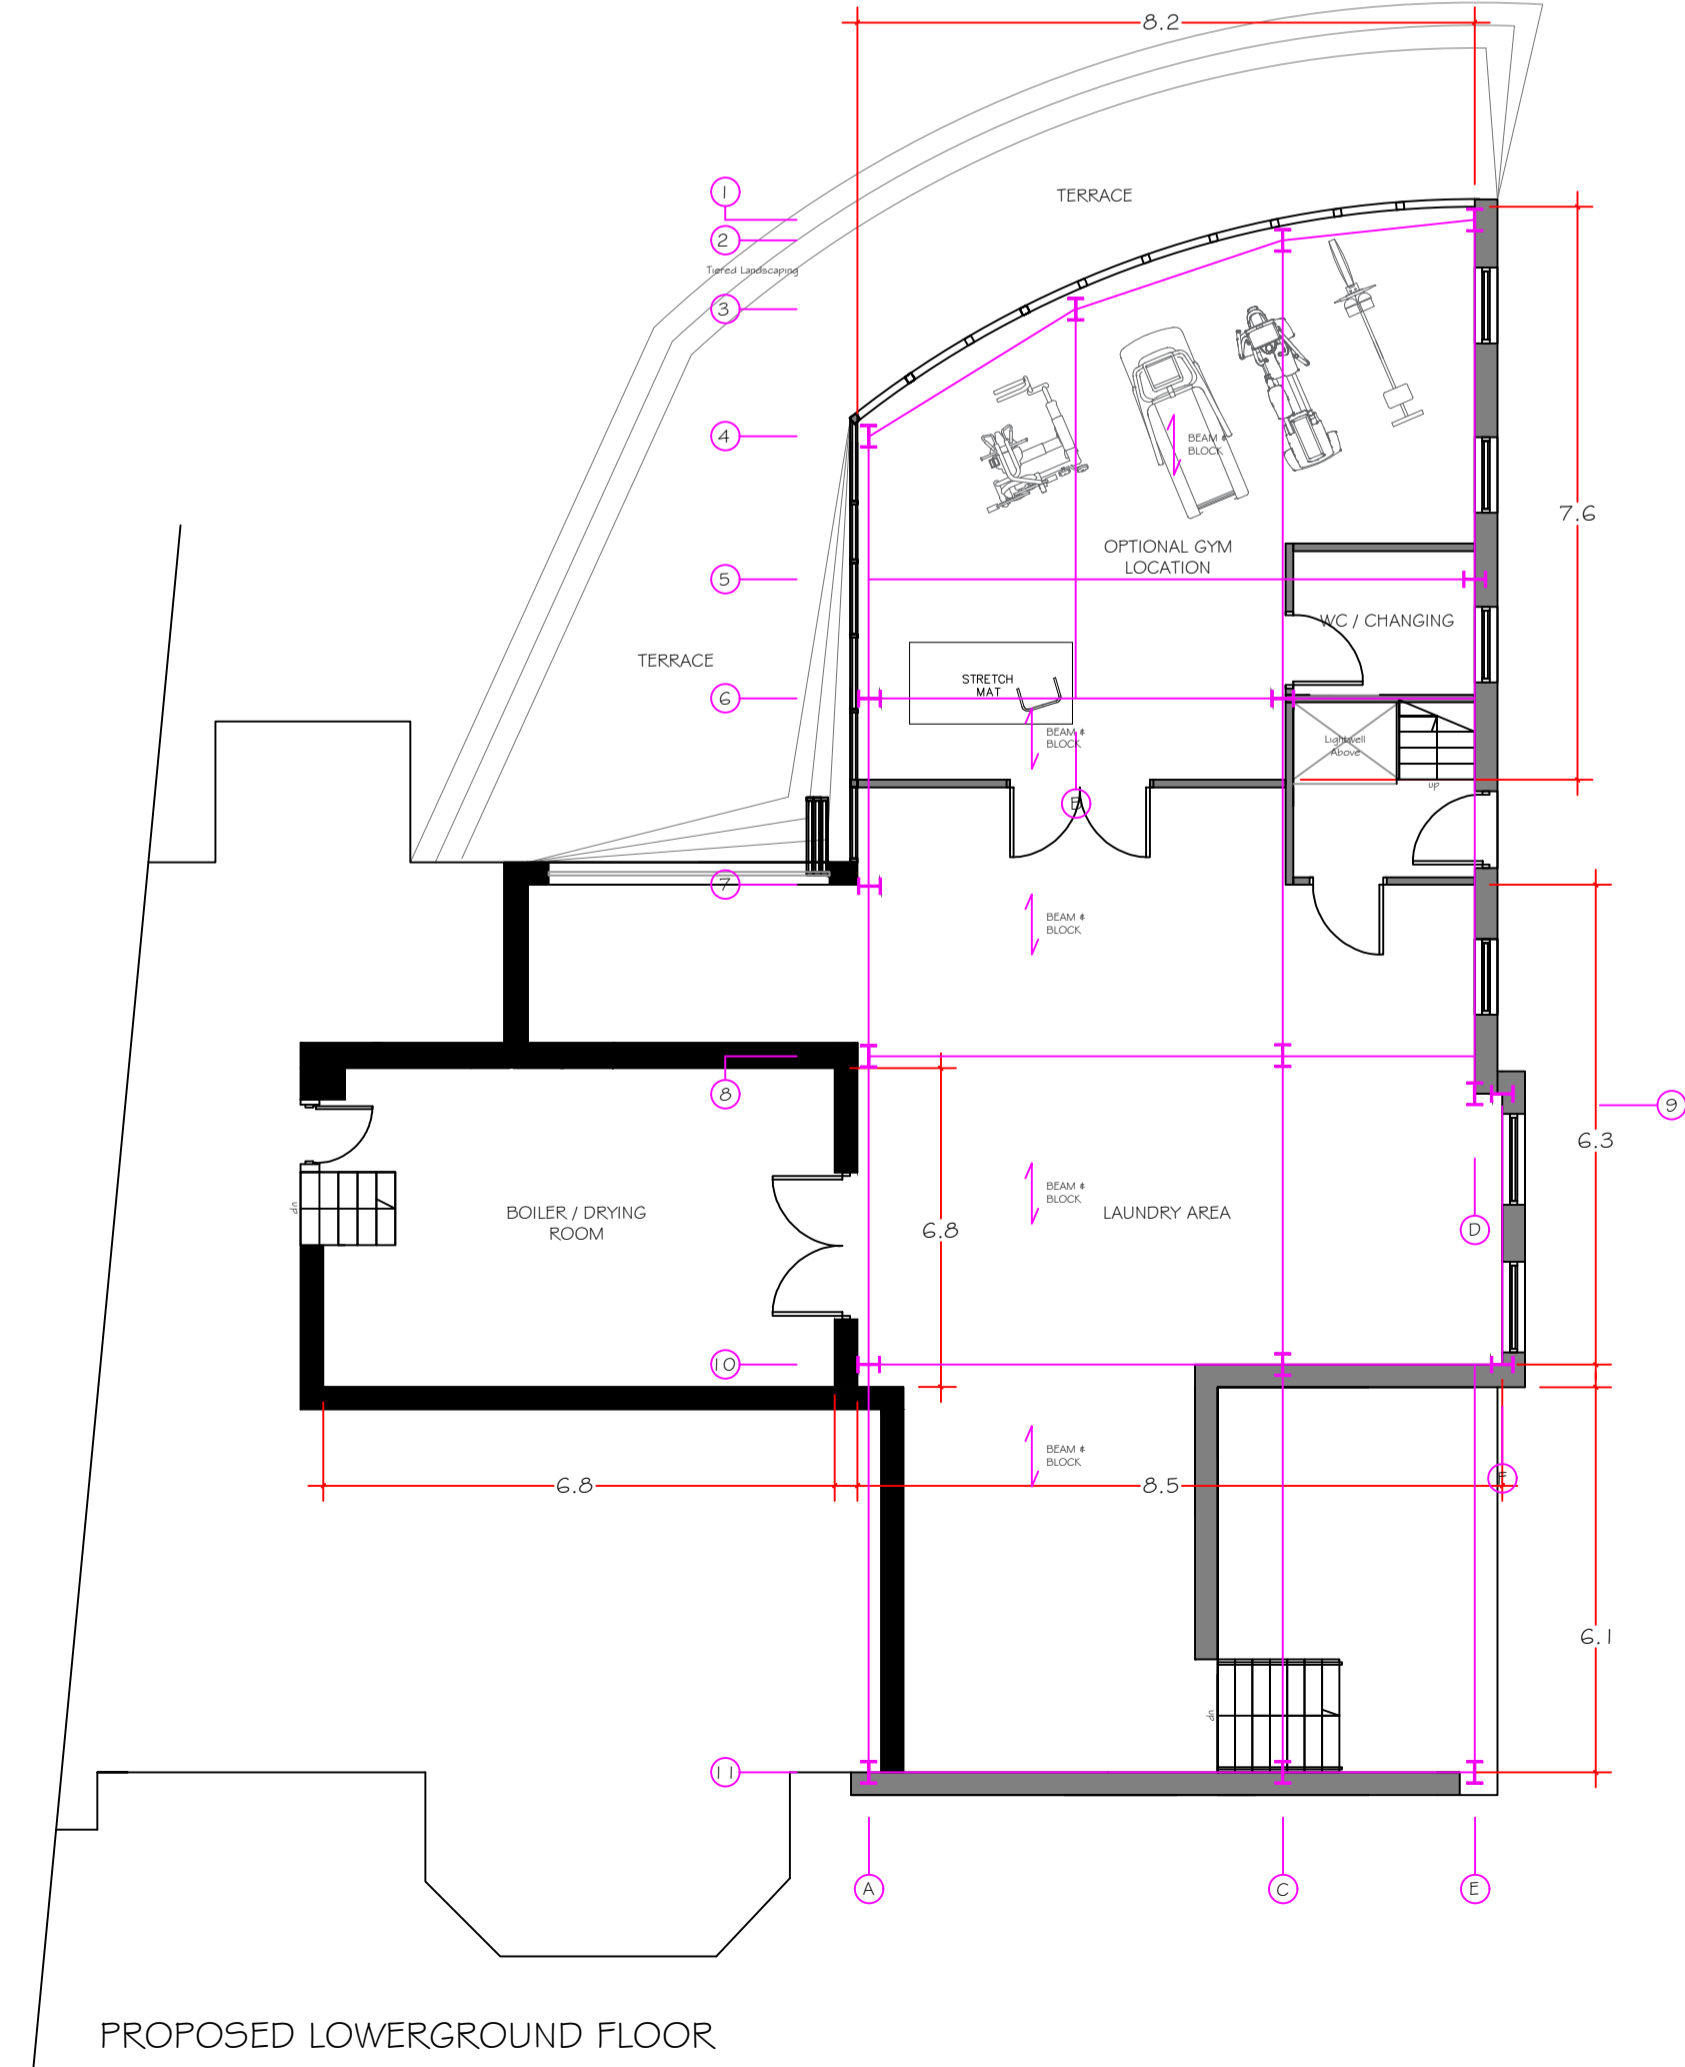

PROPOSED LOWERGROUND FLOOR

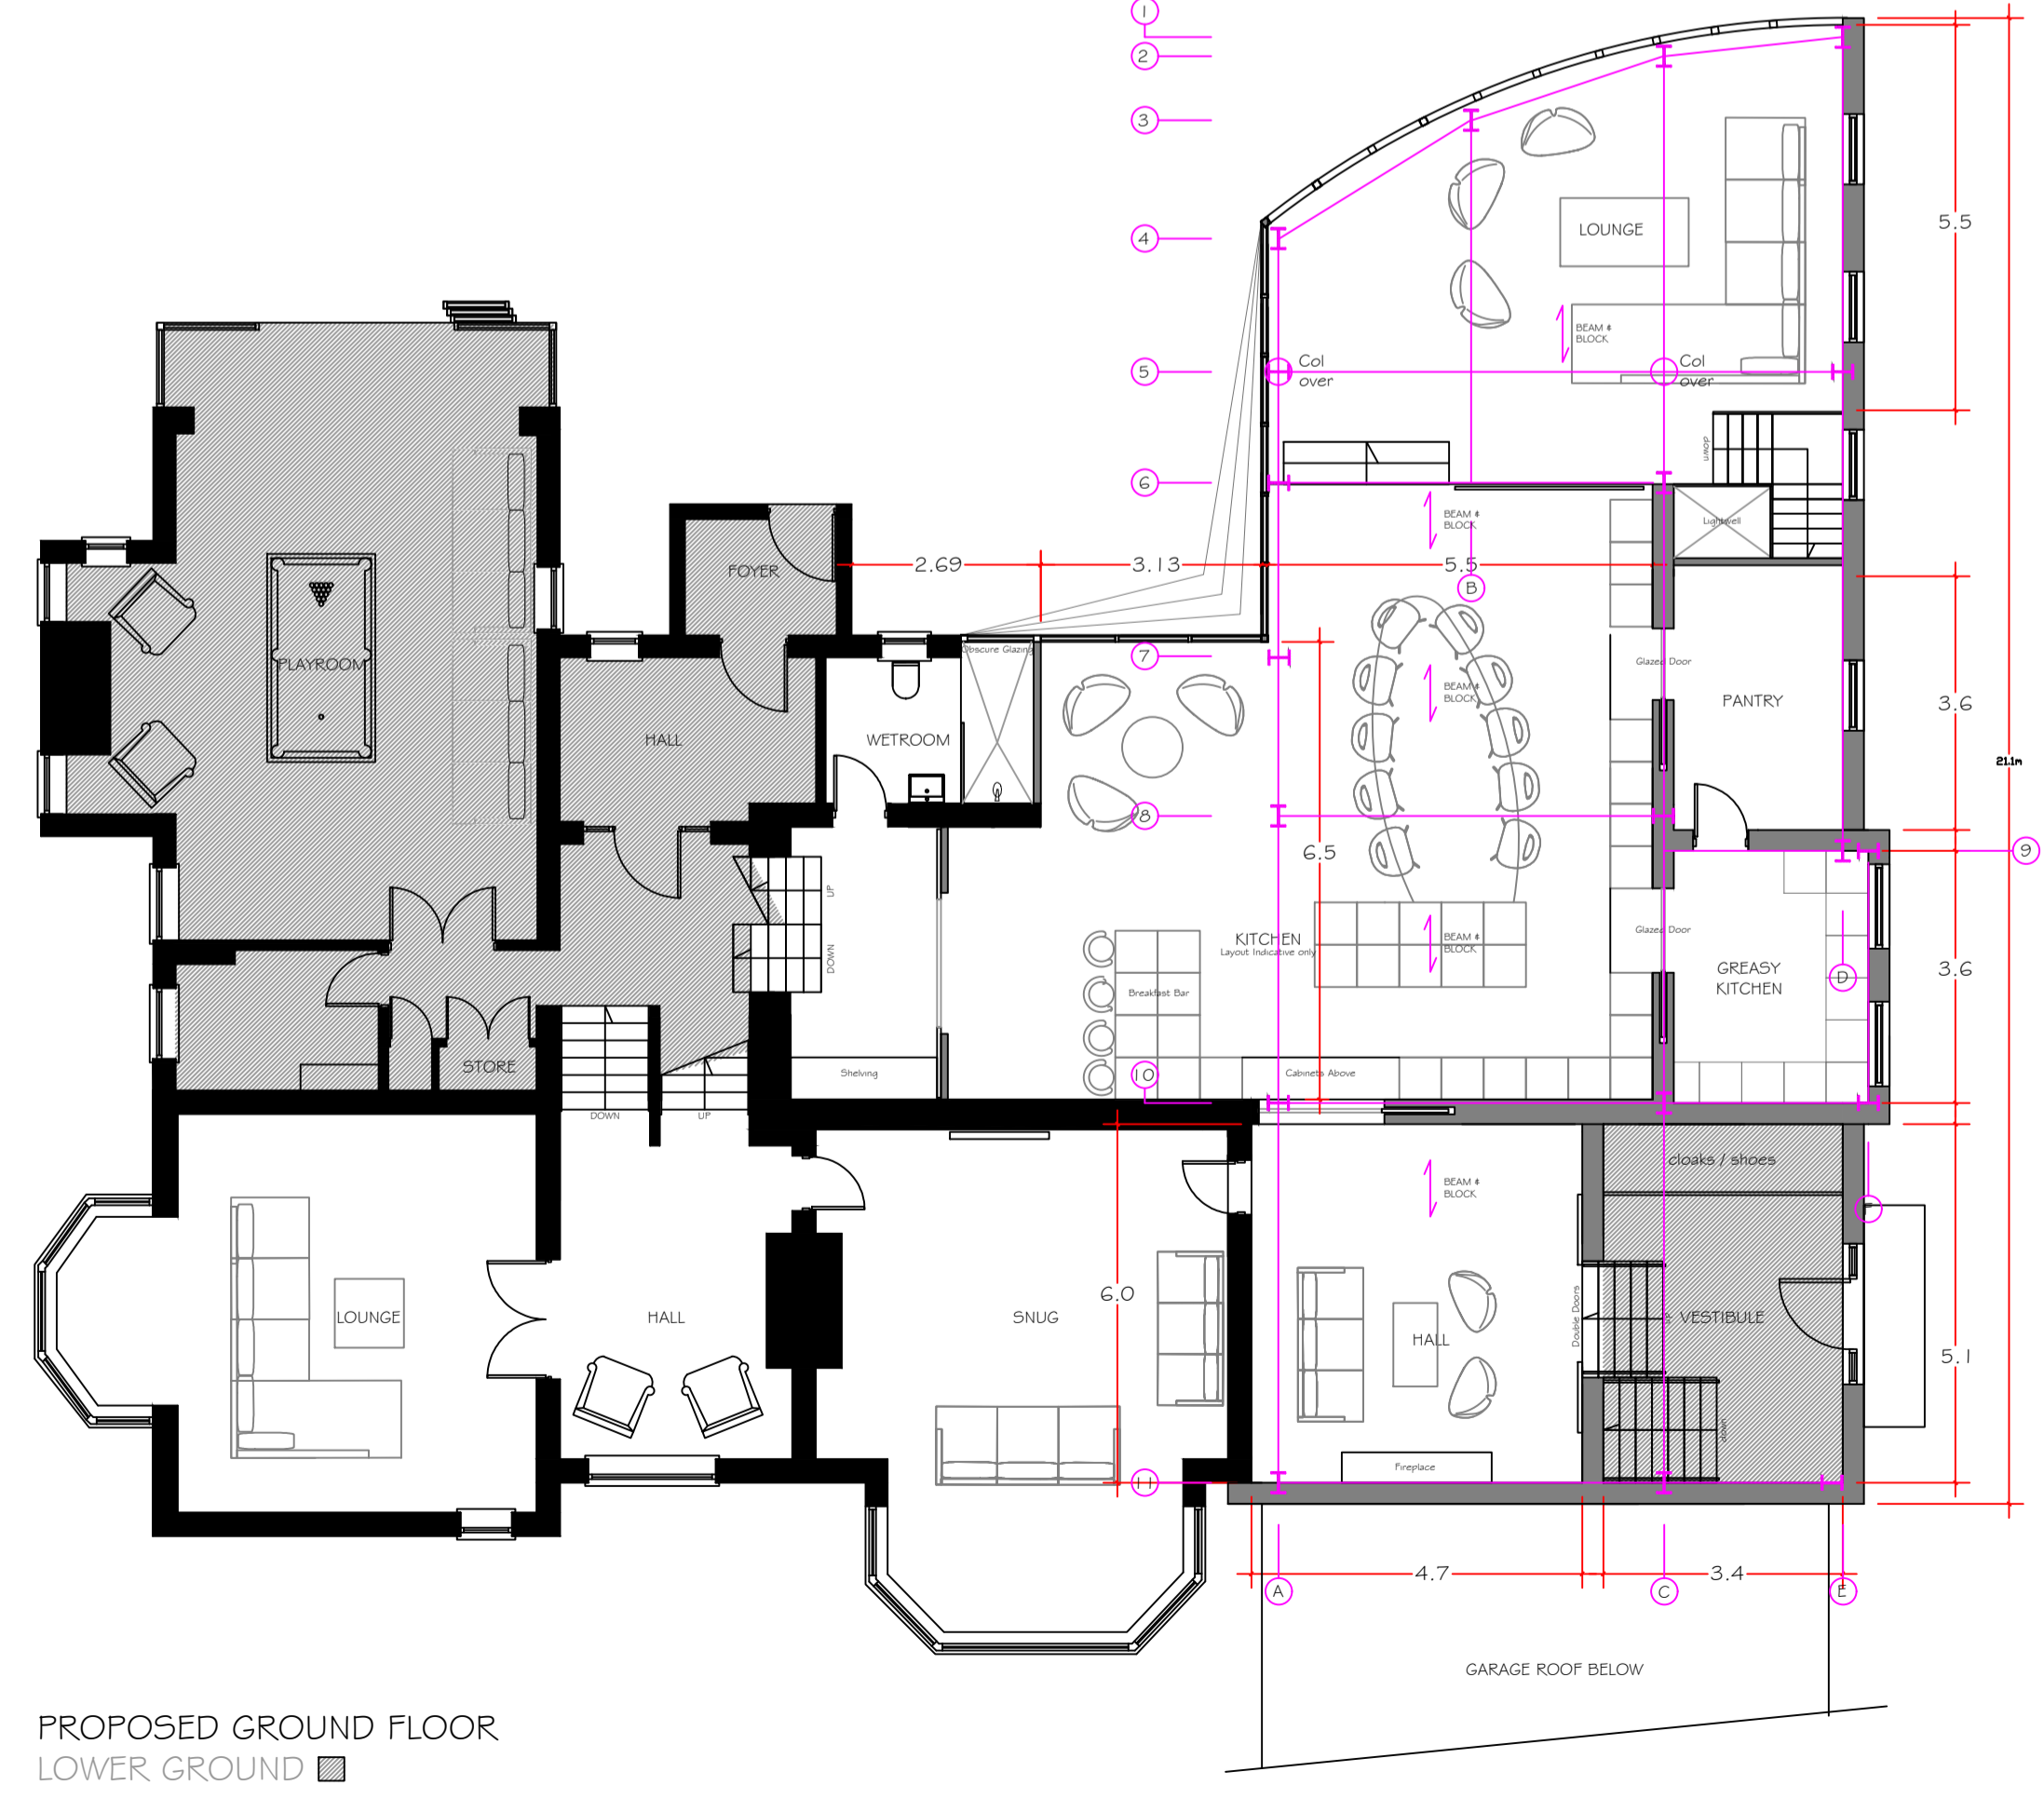

PROPOSED GROUND FLOOR LOWER GROUND

Notes		
<p>Notes</p> <p>For further structural information, please refer to engineer's structural synopsis.</p>		
Rev	Date	Revision
<p>project:</p> <p><b>EXTENSION &amp; REMODELLING OF EXISTING DWELLING BARCROFT CARR LANE BLACKBURN BB2 6QG</b></p>		
<p>client:</p> <p><b>MR &amp; MRS DALAL</b></p>		
<p>drawing title:</p> <p><b>PROPOSED FLOOR PLANS *DRAFT*</b></p>		
<p>scale:</p> <p><b>1:100 @ A1</b></p>		
drawn:	PH	checked: PH
<p>date:</p> <p><b>18/08/17</b></p>		
project no.	PHA/028	drp. no. 200
rev.	-	-