



EXISTING GROUND FLOOR PLAN.
SCALE 1:50

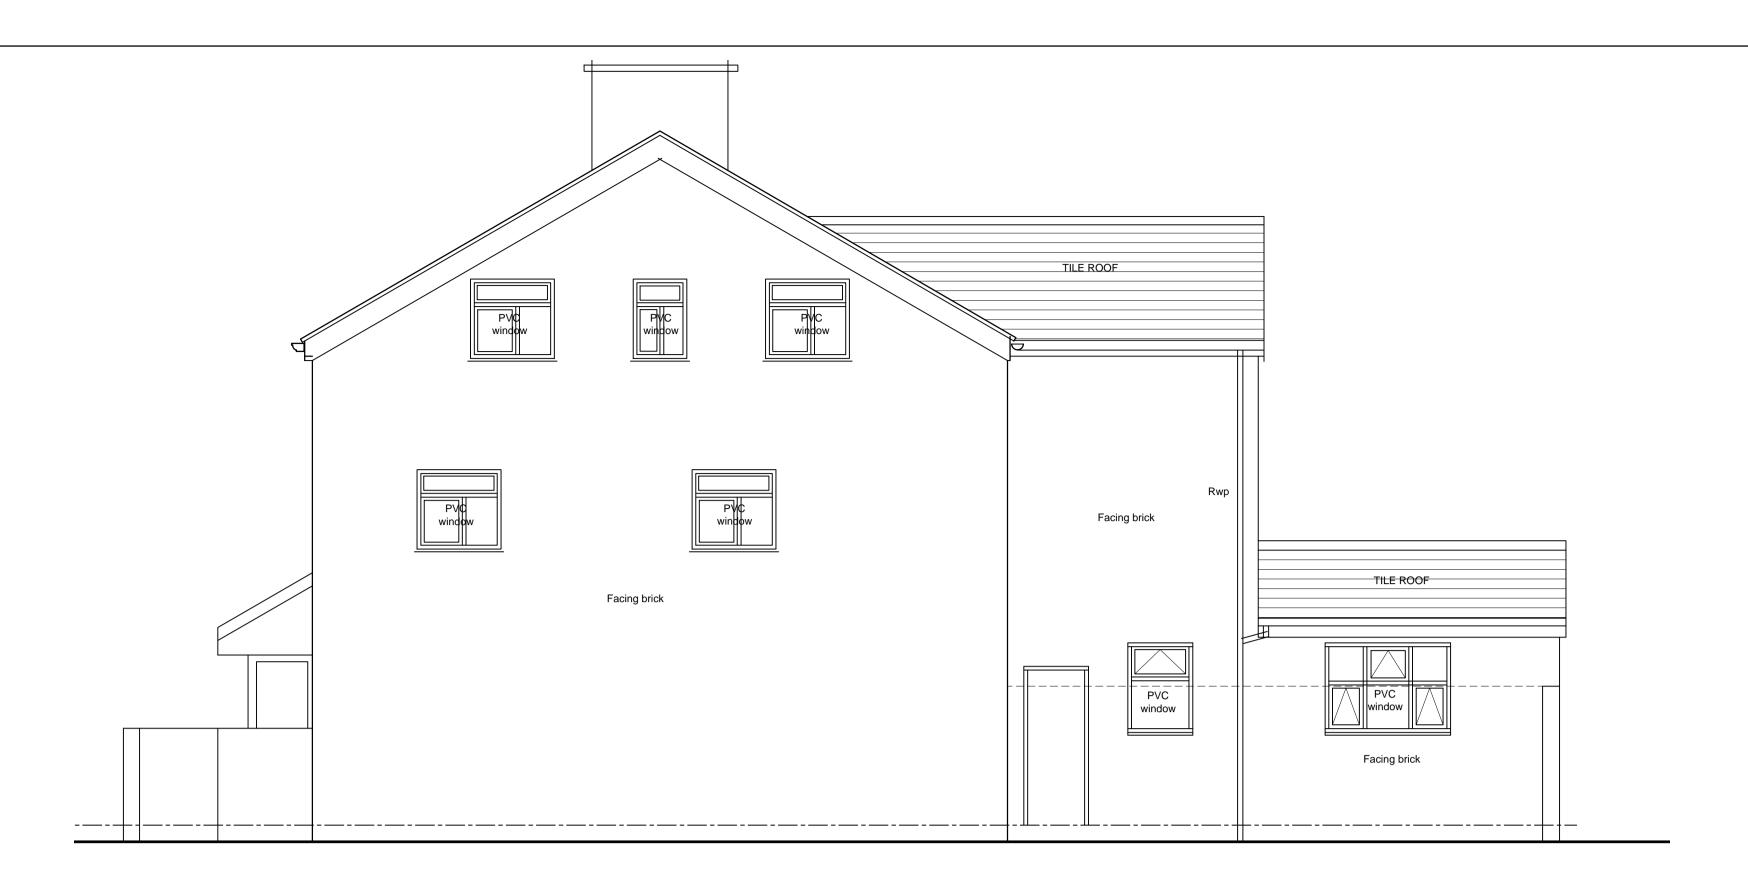

EXISTING GABLE ELEVATION SCALE 1:50

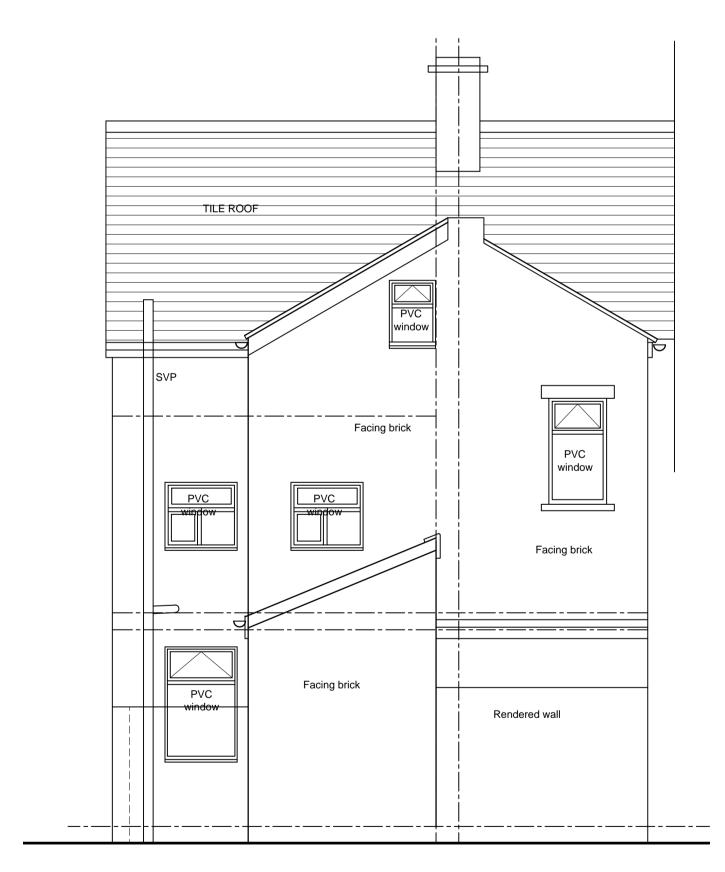

EXISTING REAR ELEVATION SCALE 1:50



DAISYFIELD BUSINESS CENTRE
SUITE 301
APPLEBY STREET
BLACKBURN
LANCASHIRE
BB1 3BL

TEL| 01254 693922

CLIENT PROJECT TITLE

MOHAMMED AMIN LIMBADA

PROPOSED SINGLE

EXTENSION TO

@ No 174 LAMBETH
BLACKBURN, BE

**ELEVATIONS** 

PROPOSED SINGLE STOREY
EXTENSION TO REAR
@ No 174 LAMBETH STREET,
BLACKBURN. BB1 1SN

DRAWING STATUS

PLANNING DRAWING

DRAWING PATH

SCALE 1:50 on A1 sheet
DATE 05/02/2018

DATE 05/02/2018

DRAWN
DESIGN
PROJECT NO. CAC/2018/016

REV