




The copyright of this drawing is vested with Compass Consultants Ltd and must not be copied or reproduced without the consent of the company.
 Figured dimensions only to be taken from this drawing. DO NOT SCALE.
 All contractors must visit the site and be responsible for checking all setting out dimensions and notifying the architect of any discrepancies prior to any manufacture or construction work.

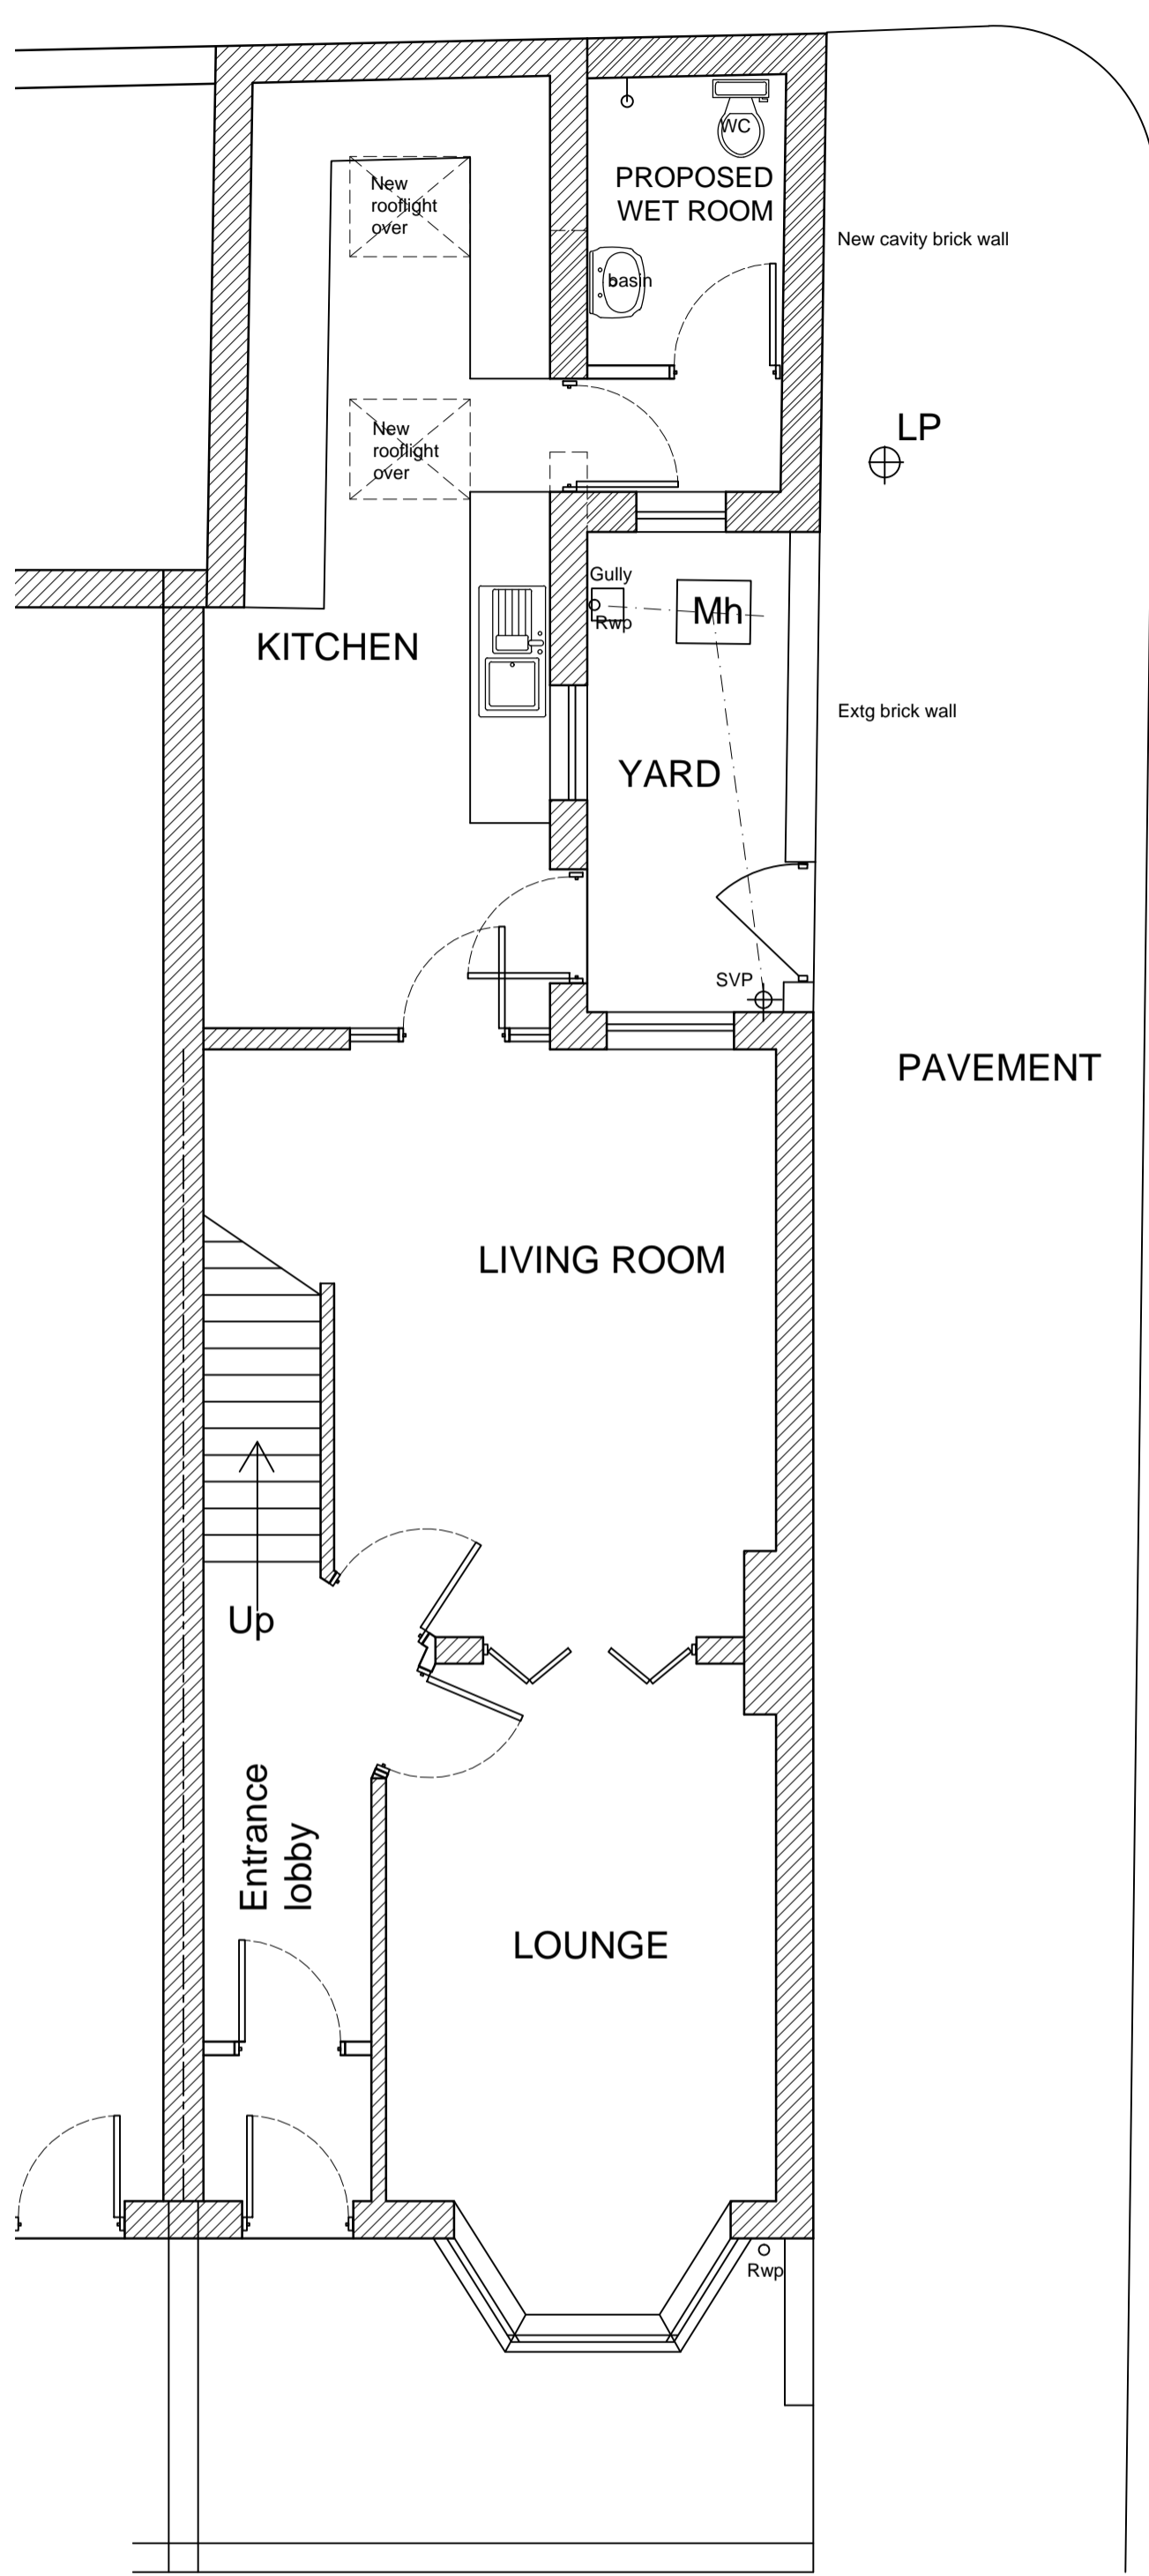


PROPOSED GROUND FLOOR PLAN.
SCALE 1:50

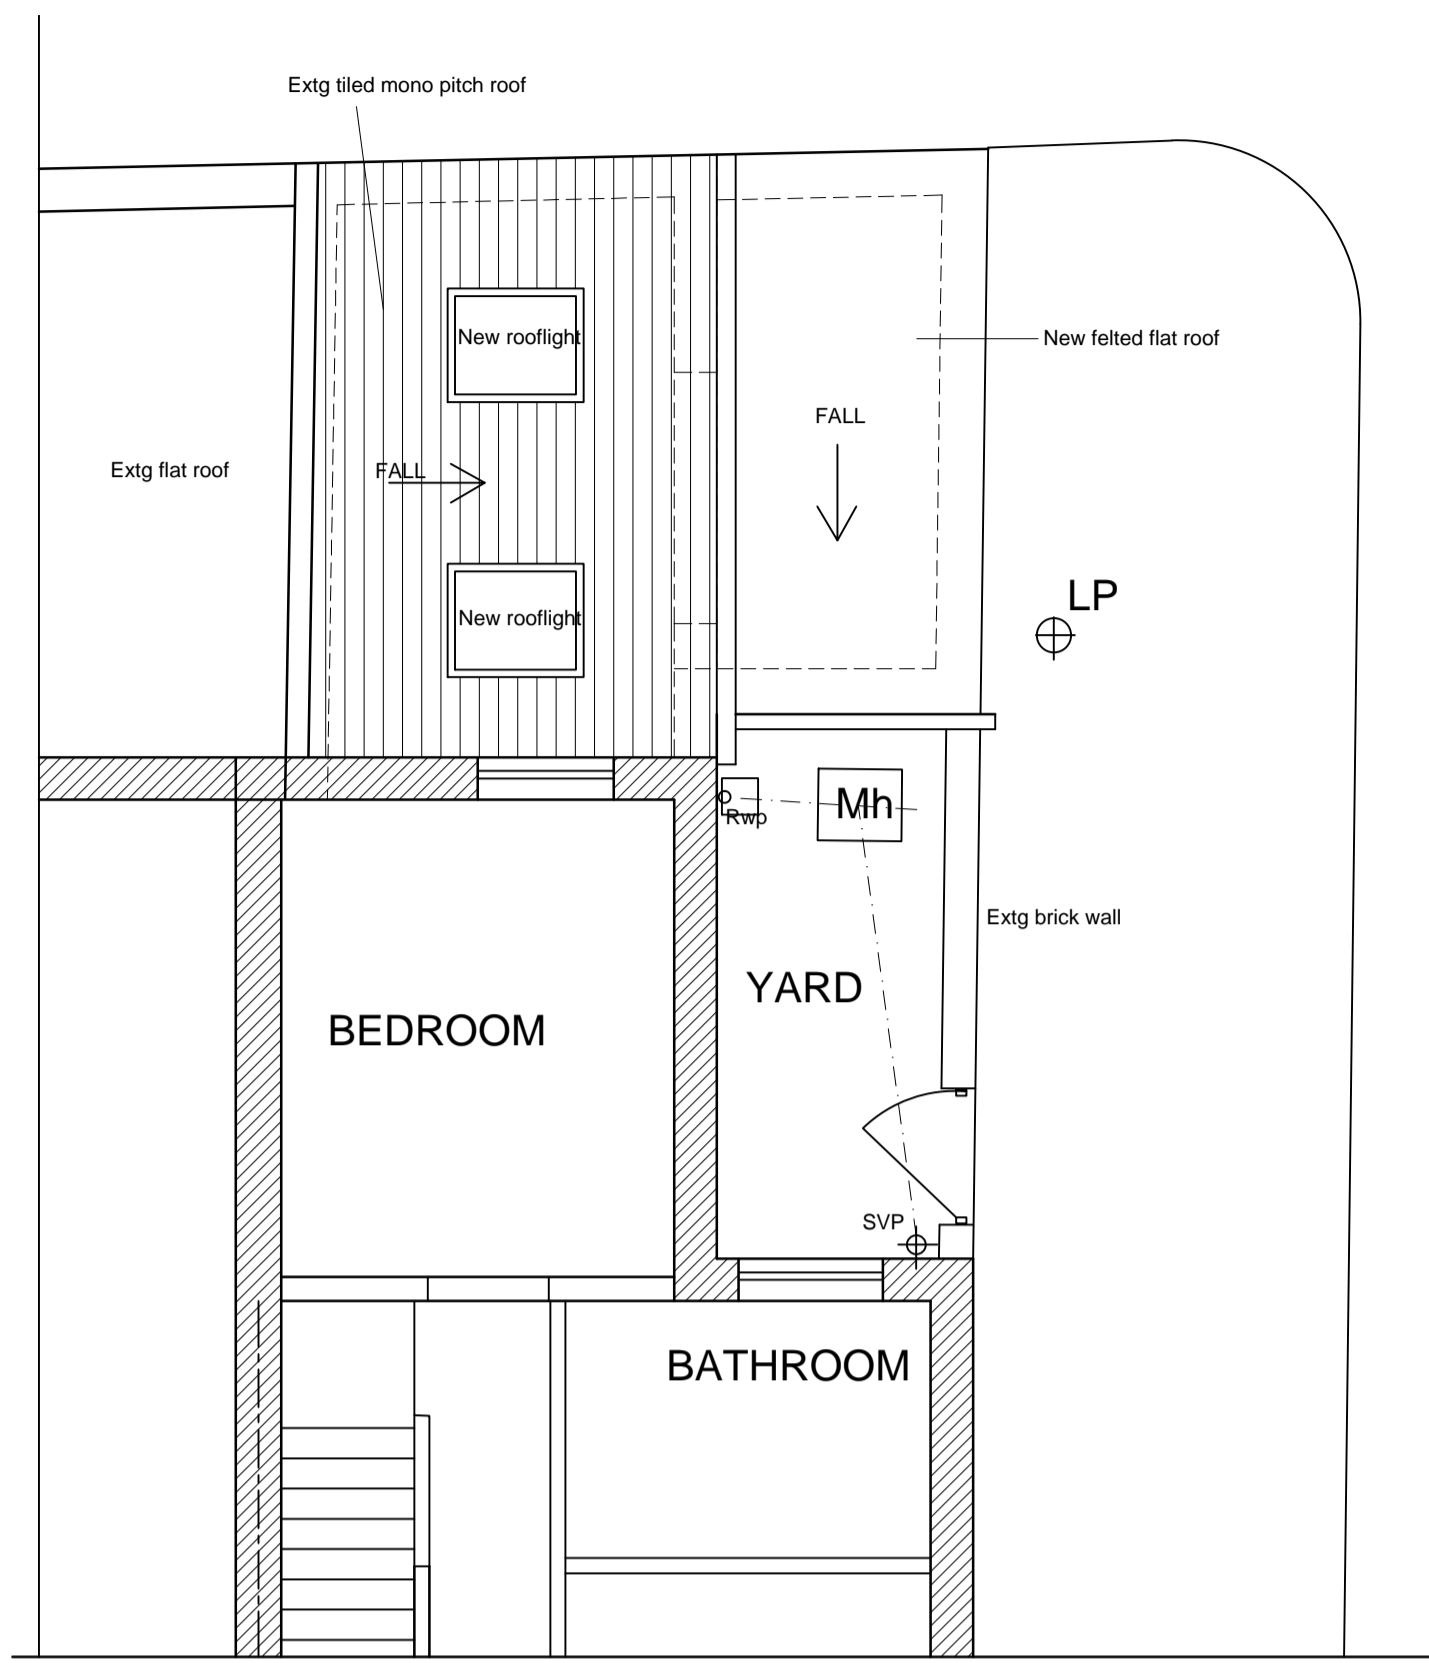


PROPOSED PART FIRST FLOOR PLAN.
SCALE 1:50

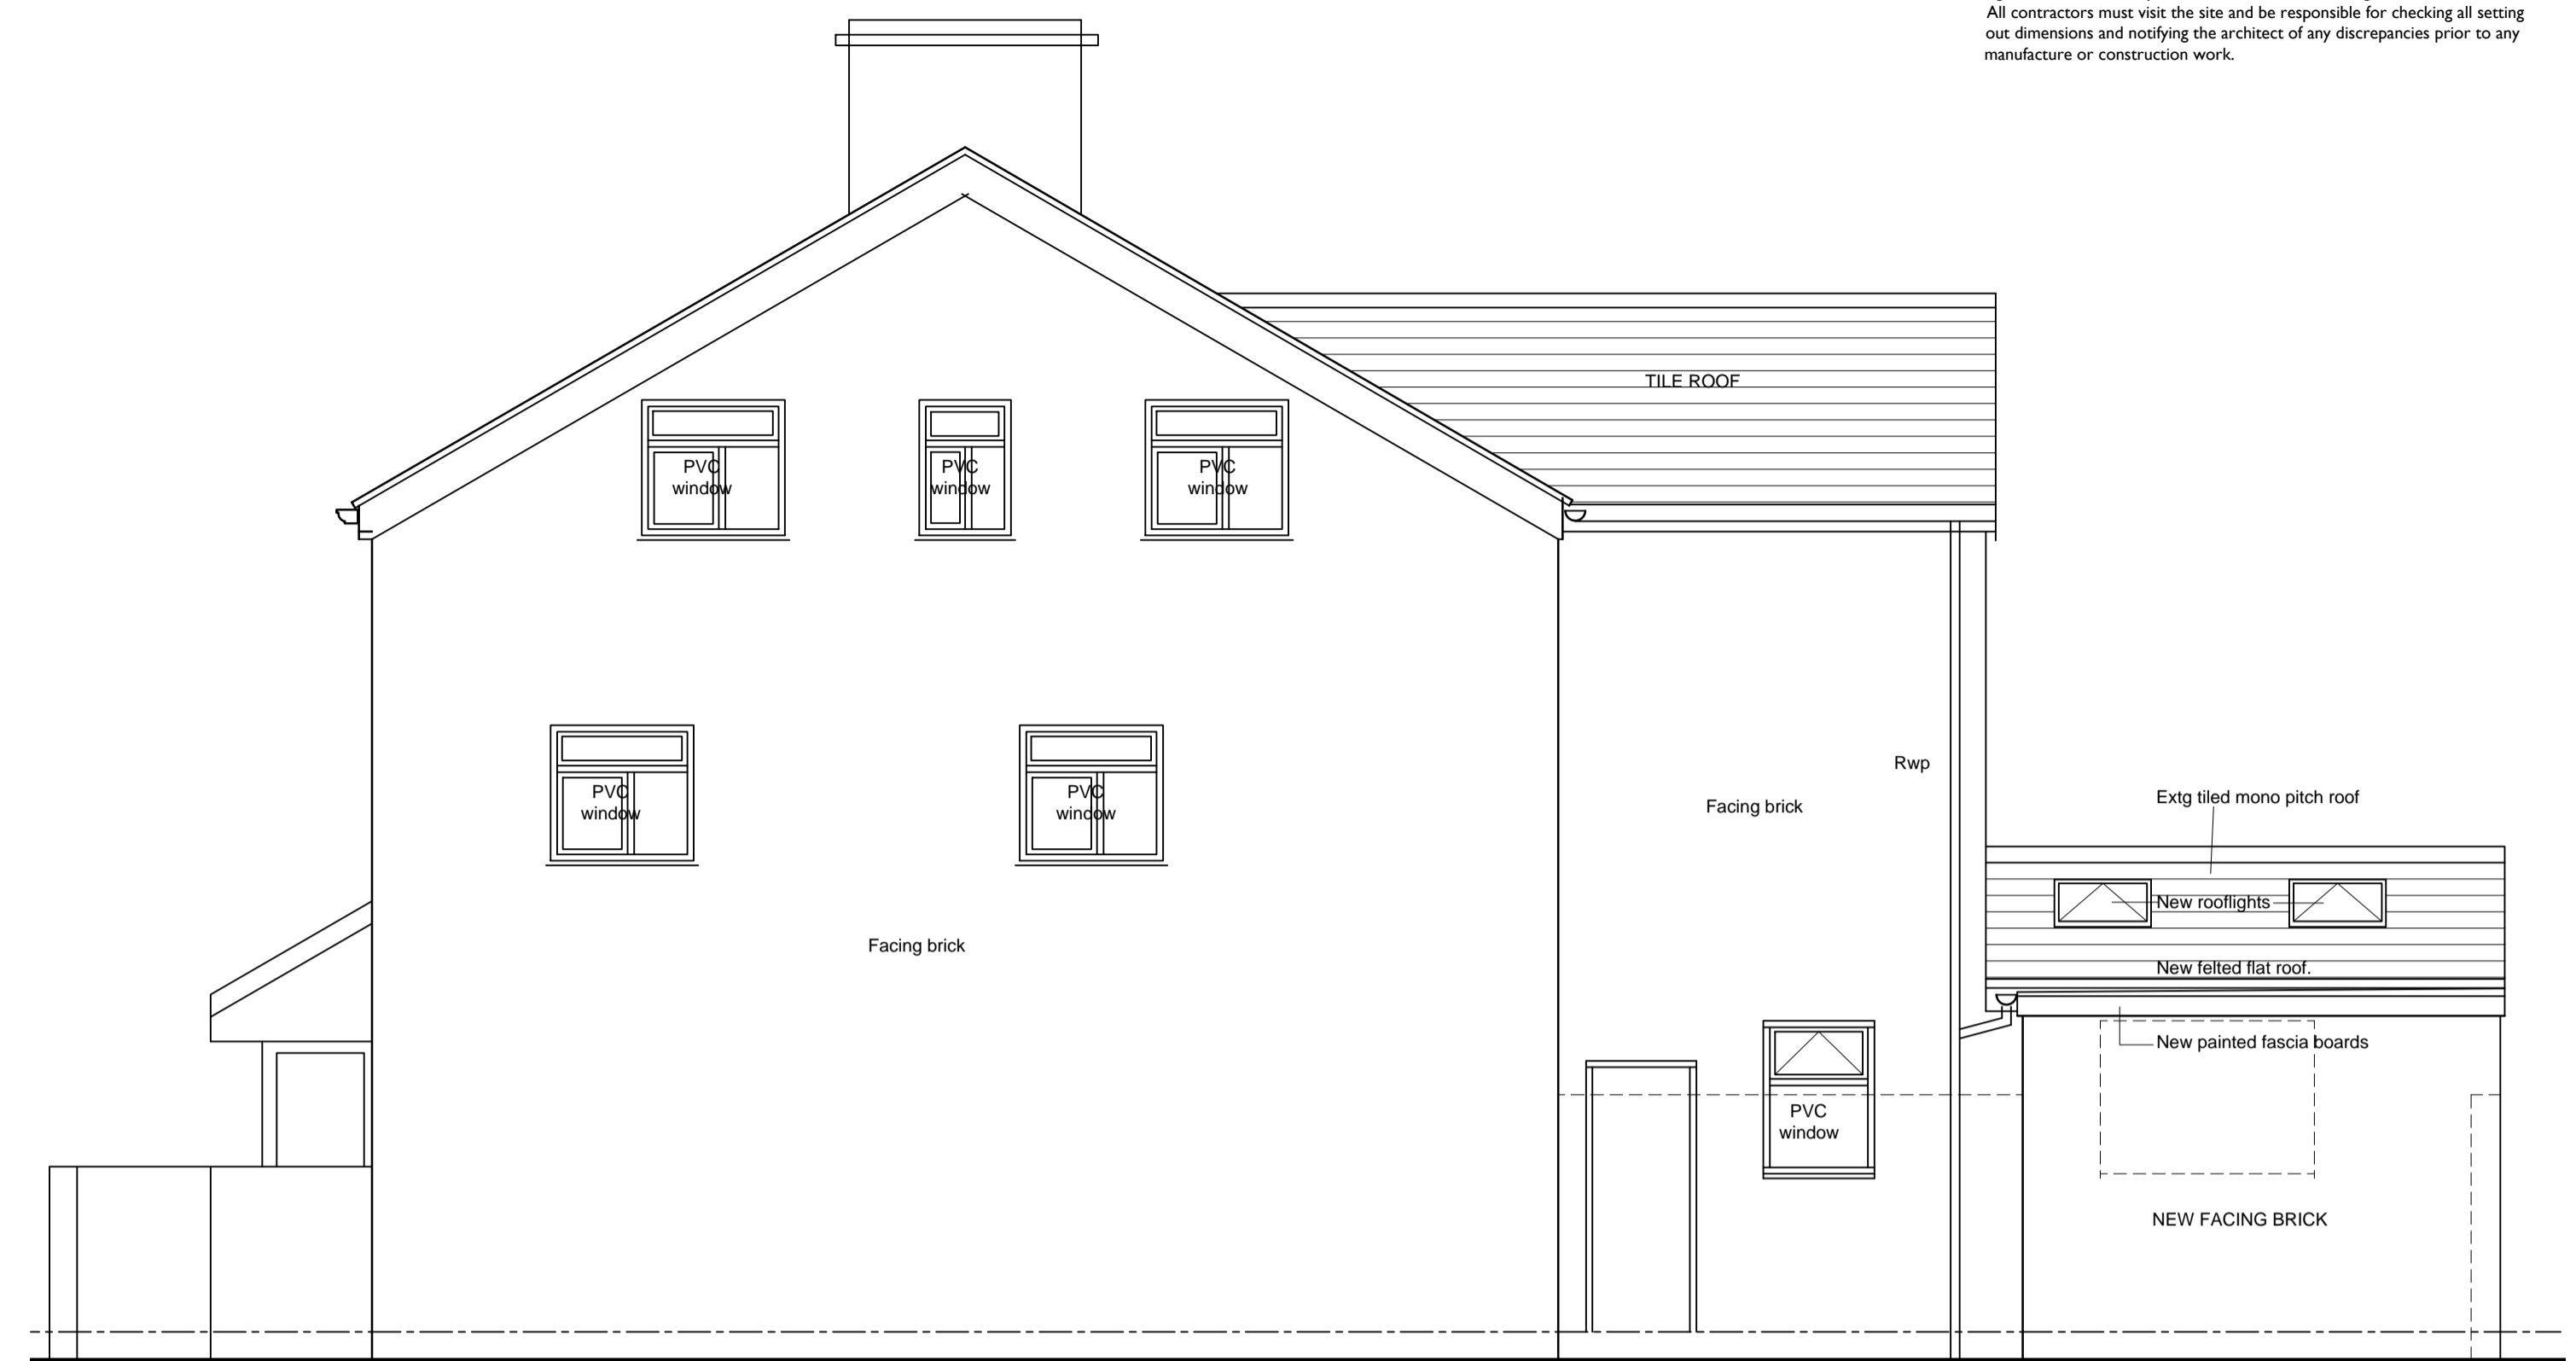

PROPOSED GABLE ELEVATION SCALE 1:50

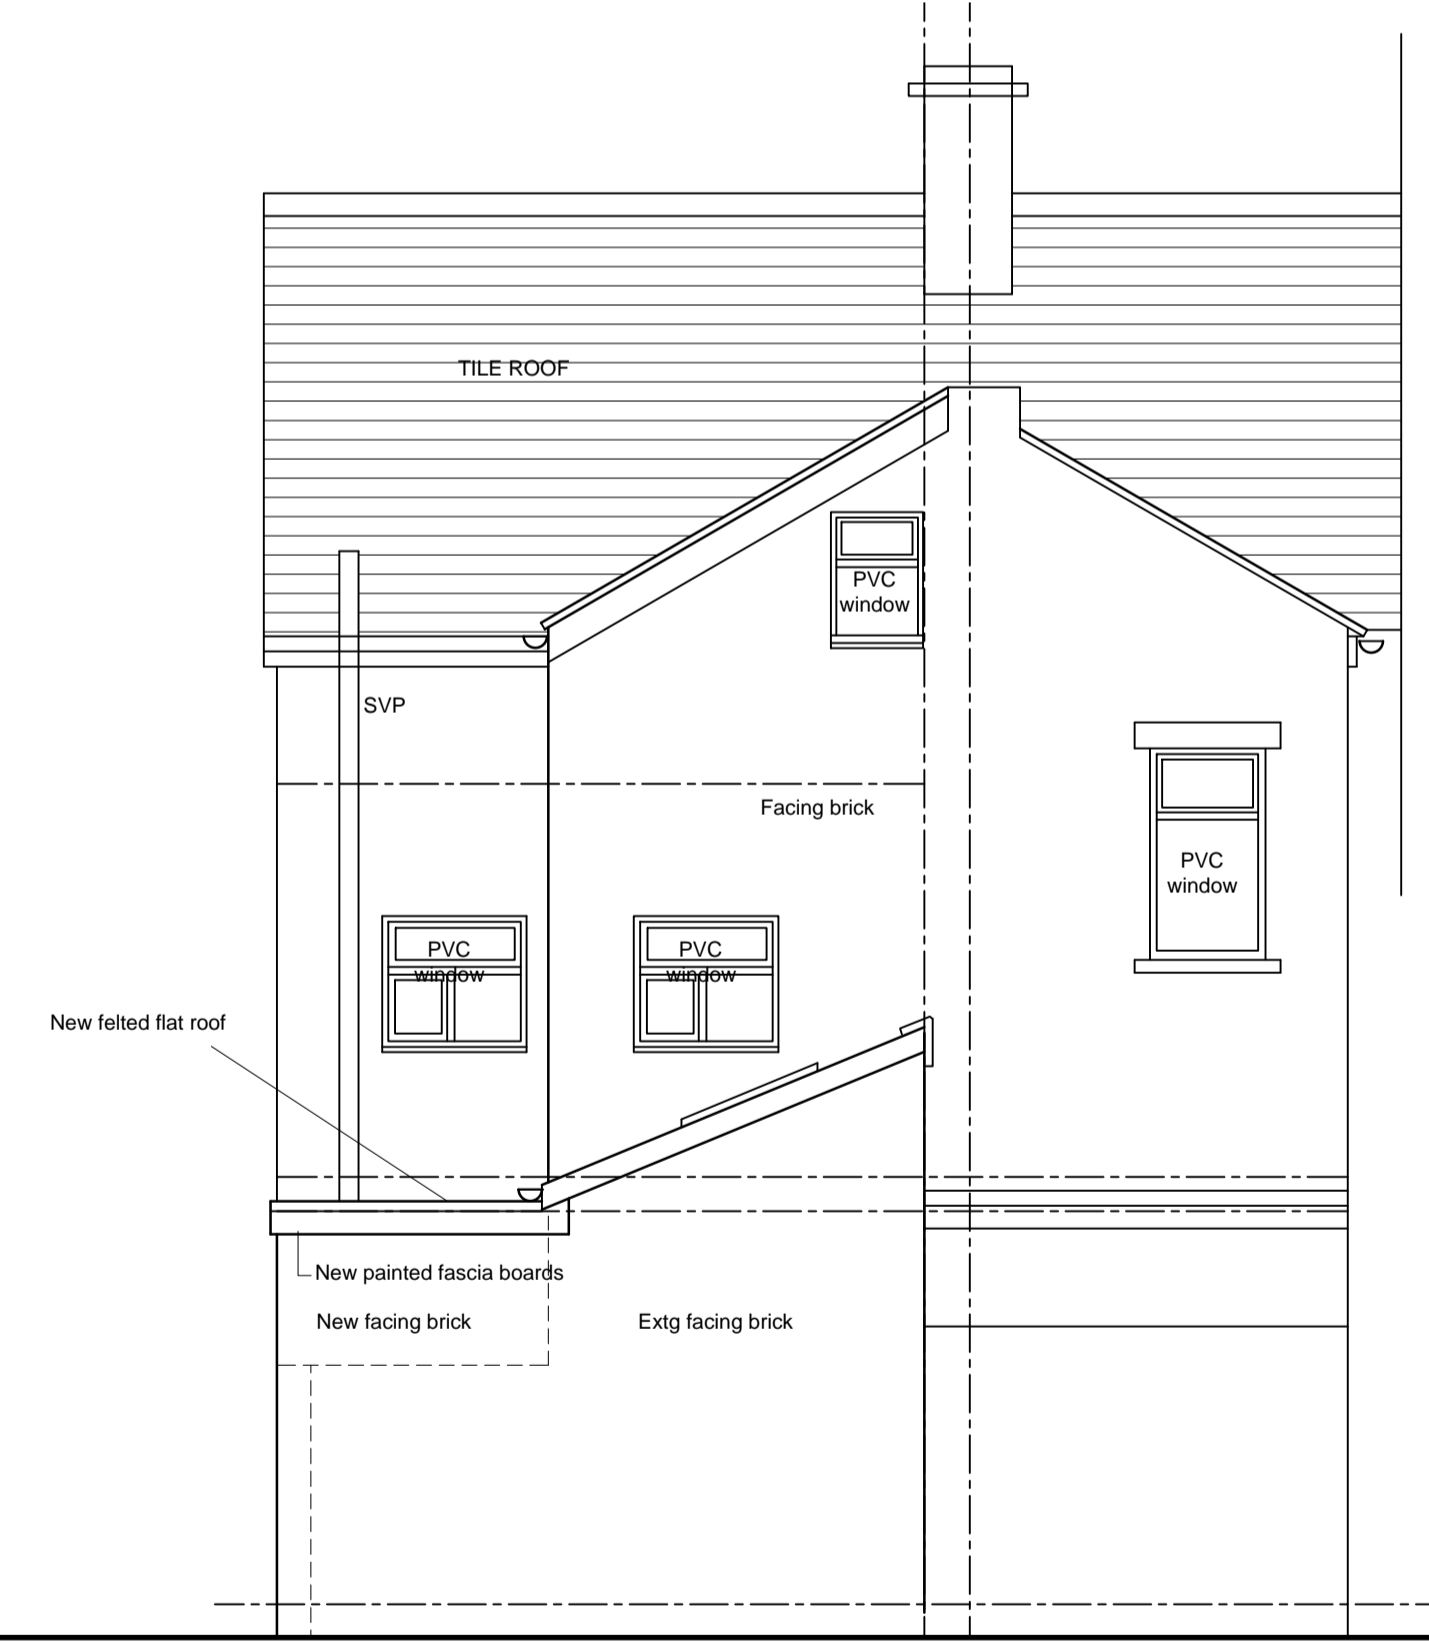

PROPOSED REAR ELEVATION SCALE 1:50

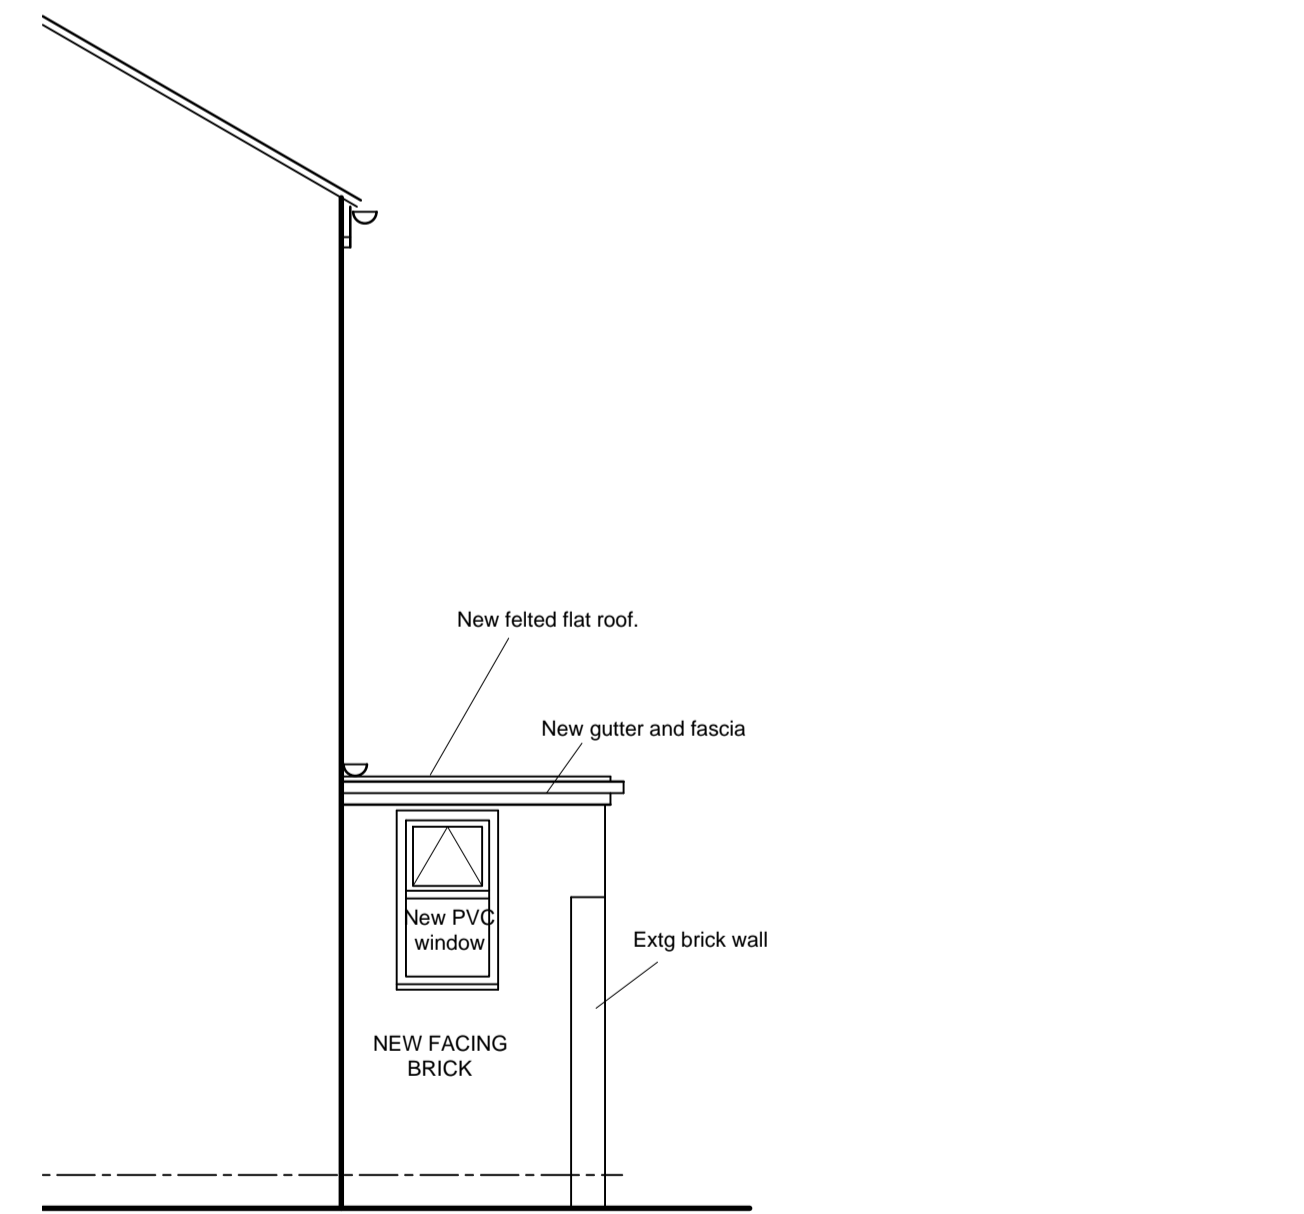

PROPOSED ELEVATION TO YARD
SCALE 1:50

NOTES
 FINISHES
 ALL FINISHES TO MATCH EXISTING. NEW FLAT ROOF TO BE IN GREY FELT.
 BROWN PVC CASEMENT WINDOWS WITH TOP OPENERS MATCHING EXISTING.
 NEW EXTENSION WALLS TO BE FINISHED IN RED FACING BRICK MATCHING EXISTING.
 ALL ELEMENTS TO BE TO THE APPROVAL OF THE LOCAL PLANNING AUTHORITY.

REVISIONS
 A-15/03/2018-Pitched roof to flat and rooflights added to existing mono pitch.



DAISYFIELD BUSINESS CENTRE
 SUITE 301
 APPLEBY STREET
 BLACKBURN
 LANCASHIRE
 BB1 3BL
 TEL | 01254 693922

CLIENT
MOHAMMED AMIN LIMBADA
 DRAWING TITLE
PROPOSED PLANS AND ELEVATIONS

PROJECT TITLE
PROPOSED SINGLE STOREY EXTENSION TO REAR @ No 174 LAMBETH STREET, BLACKBURN. BB1 1SN

DRAWING STATUS	
PLANNING DRAWING	
DRAWING PATH	
SCALE 1:50 on A1 sheet	DWG No.
DATE 05/02/2018	PL01
DRAWN	DESIGN
PROJECT NO. CAC/2018/016	REV A