
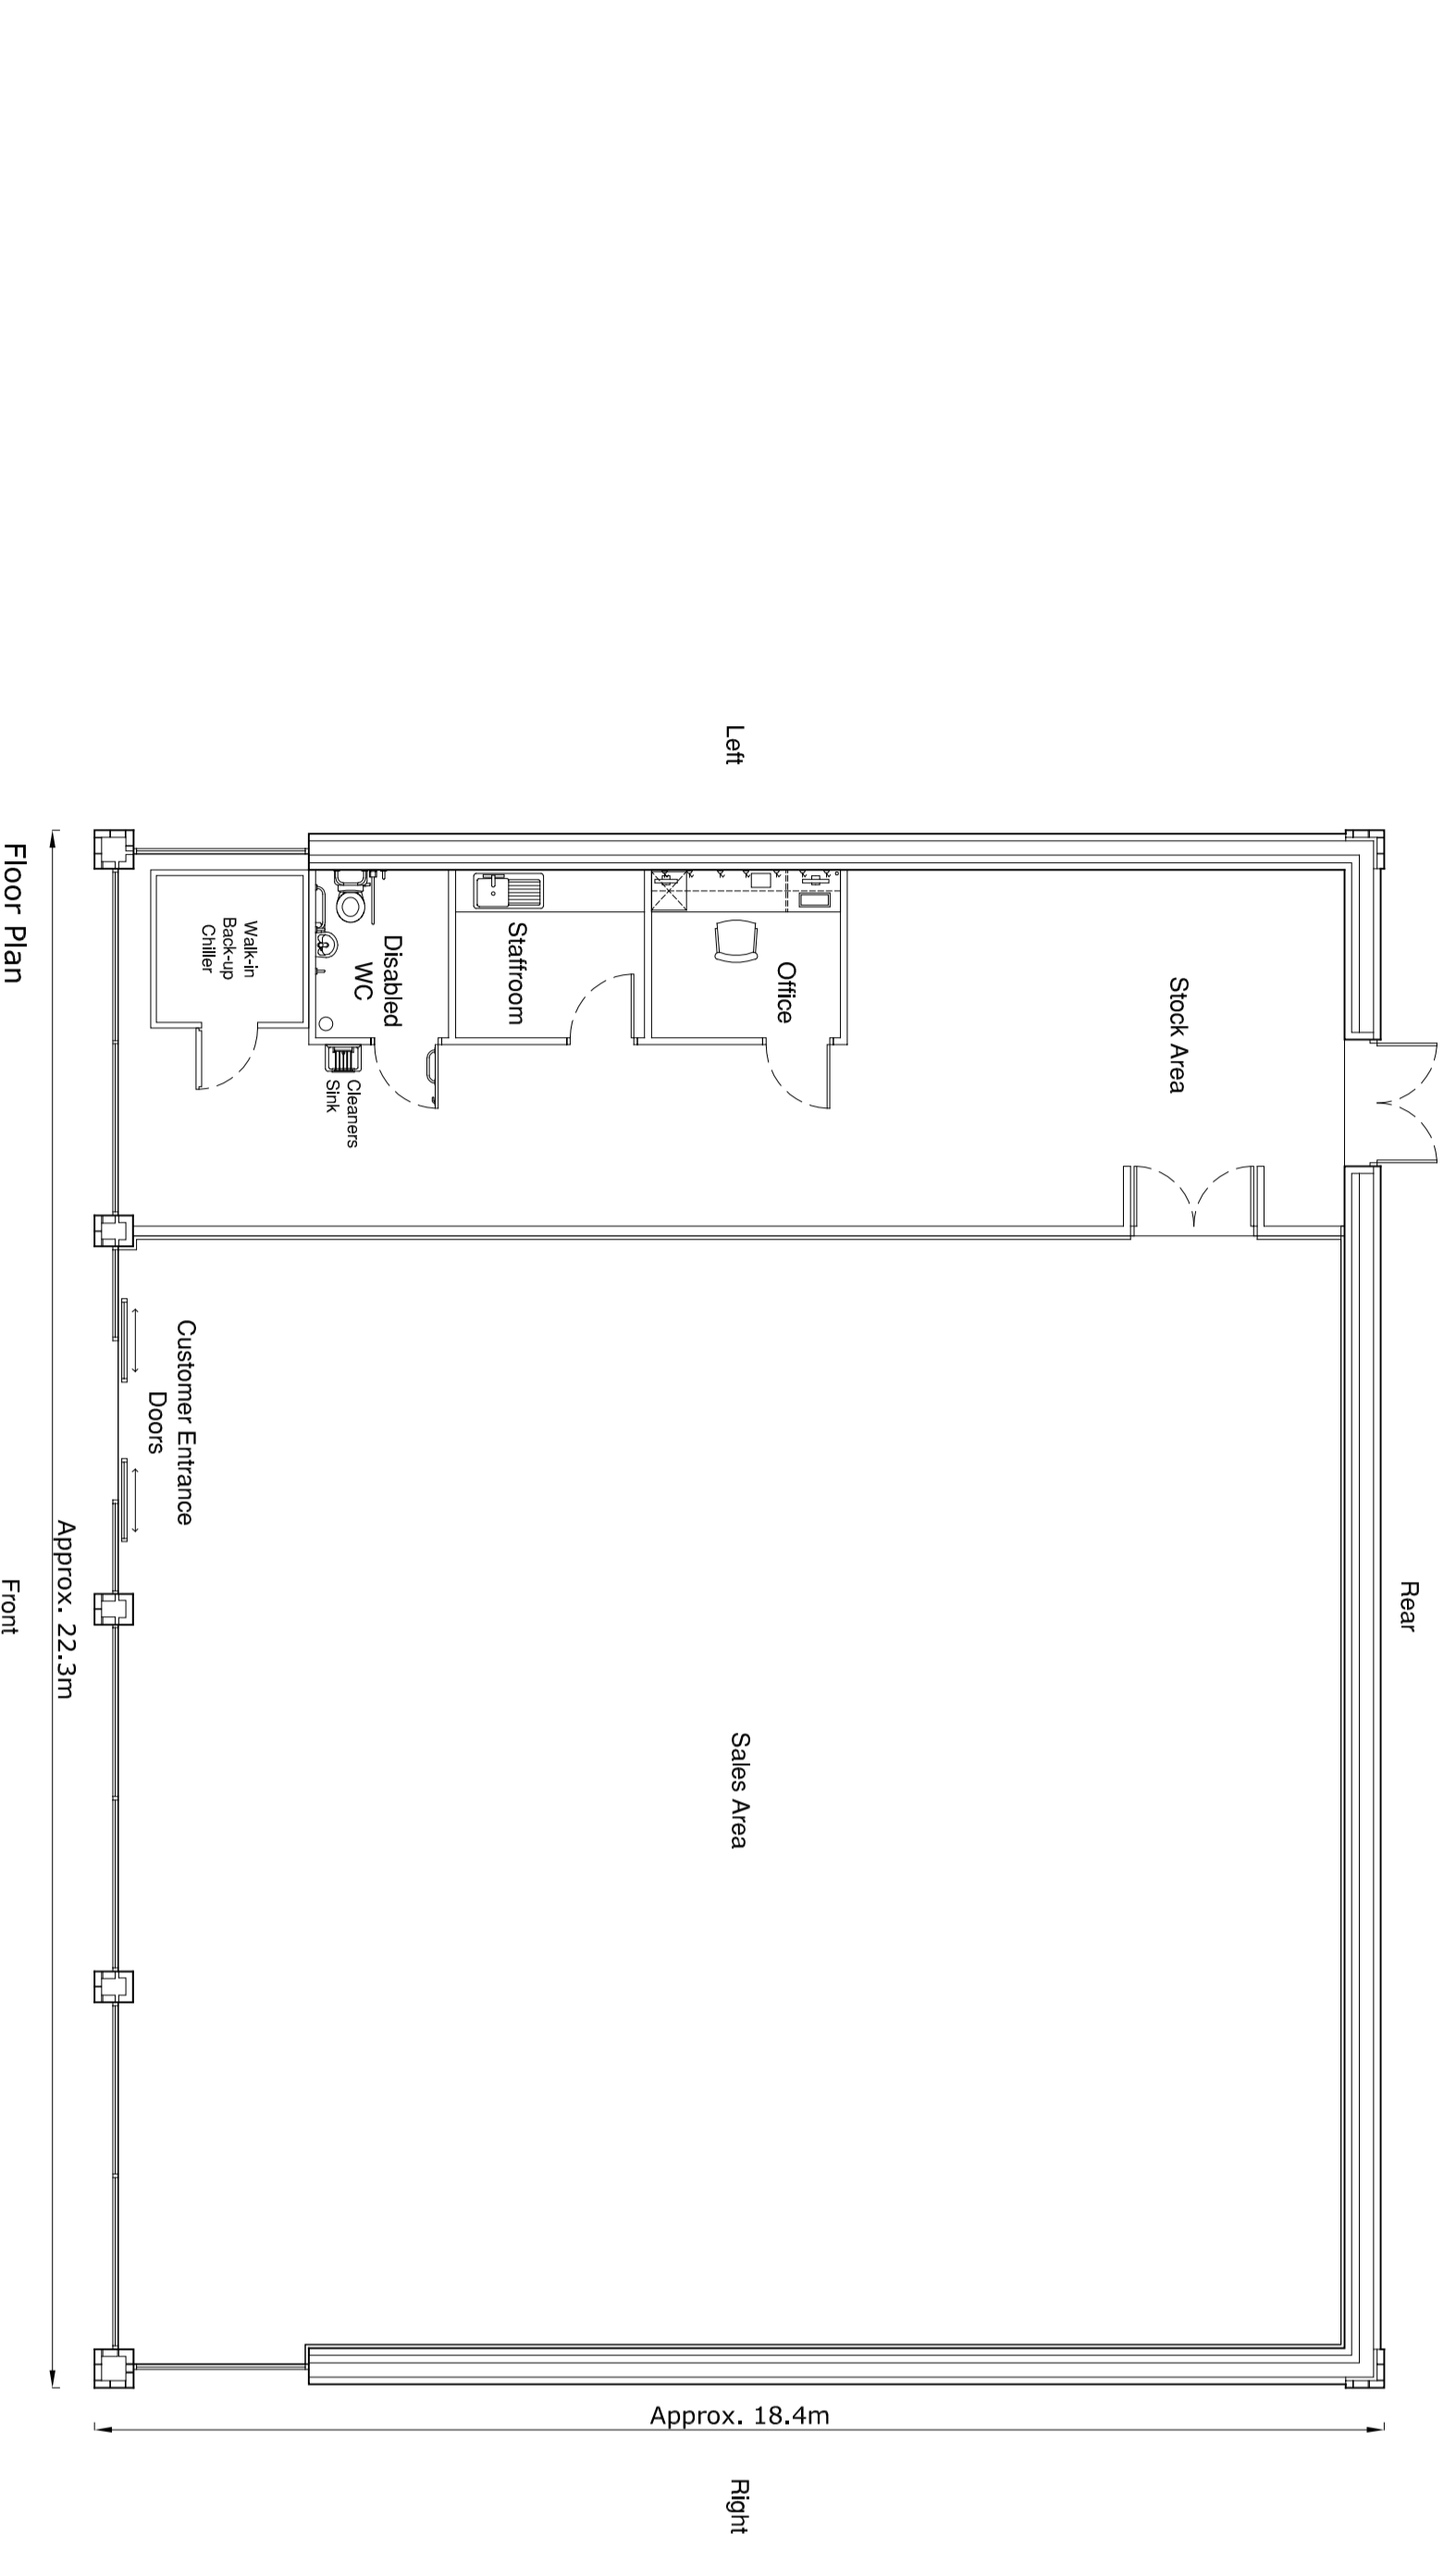


NOTES

The copyright of this drawing is held by Lea Hough & Co Chartered Surveyors LLP.

Do not scale from this drawing. All dimensions are approximate and must be checked and verified by the contractor prior to works commencing on site.

REV	DESCRIPTION	DATE	AMENDED
A	Floor Plan altered to suit change in tenant's design and roof pitch changed to meet the minimum requirements of the roof cladding manufacturer's instructions.	30.10.17	AF
B	Materials and colour references amended/confirmed.	08.02.18	GN

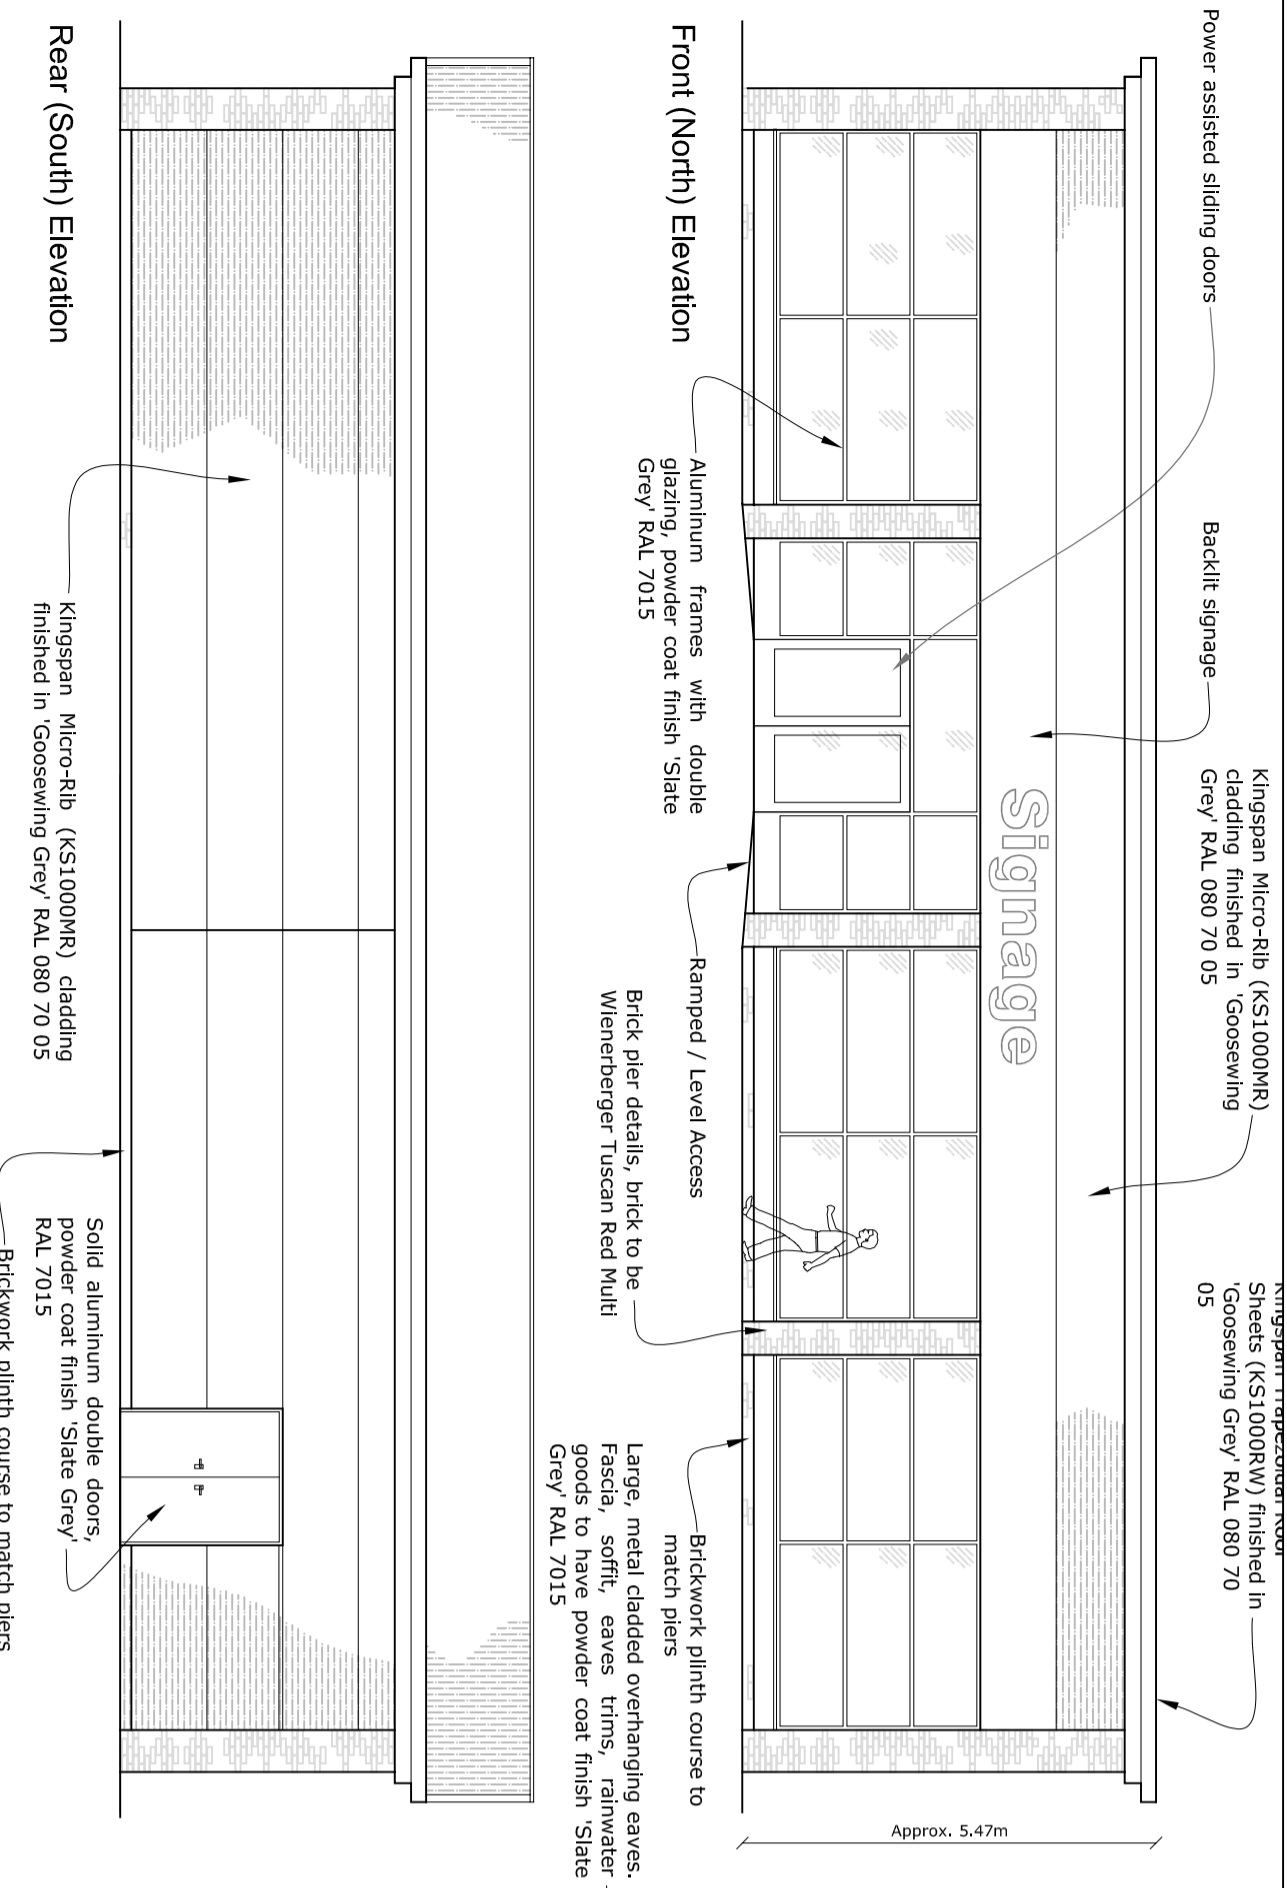

**LeaHough**  
**CHARTERED SURVEYORS**  
 Survey Valuation Design Planning Sales

Blakewater House  
 Phoenix Business Park  
 Blakewater Road  
 Blackburn  
 Lancashire  
 BB1 5RW  
 Tel: 01254 260196  
 Email: info@leahough.co.uk  
 Web: www.leahough.co.uk

8 Eaton Avenue  
 Matrix Office Park  
 Bucksnow Village  
 Preston  
 Lancashire  
 PR7 7NA  
 Tel: 01772 458866

**CLIENT:**  
 IGP Investment Ltd  
 12 Portsdown Mews  
 London  
 NW11 7HD

**PROJECT ADDRESS:**  
 Former Pioneer Mill Site,  
 New Wallington St,  
 Blackburn,  
 BB2 4DY

**PROJECT TITLE:**  
 Erection of building for the purposes of food retail (A1 Use) with associated car parking

**DRAWING TITLE:**  
 Proposed Plans & Elevations

PAPER SIZE:	A2	DRAWING NUMBER:	BS-17-028.01	REV:	B
SCALE:	1:100	DATE:	February 2018	DRAWN BY:	GN