
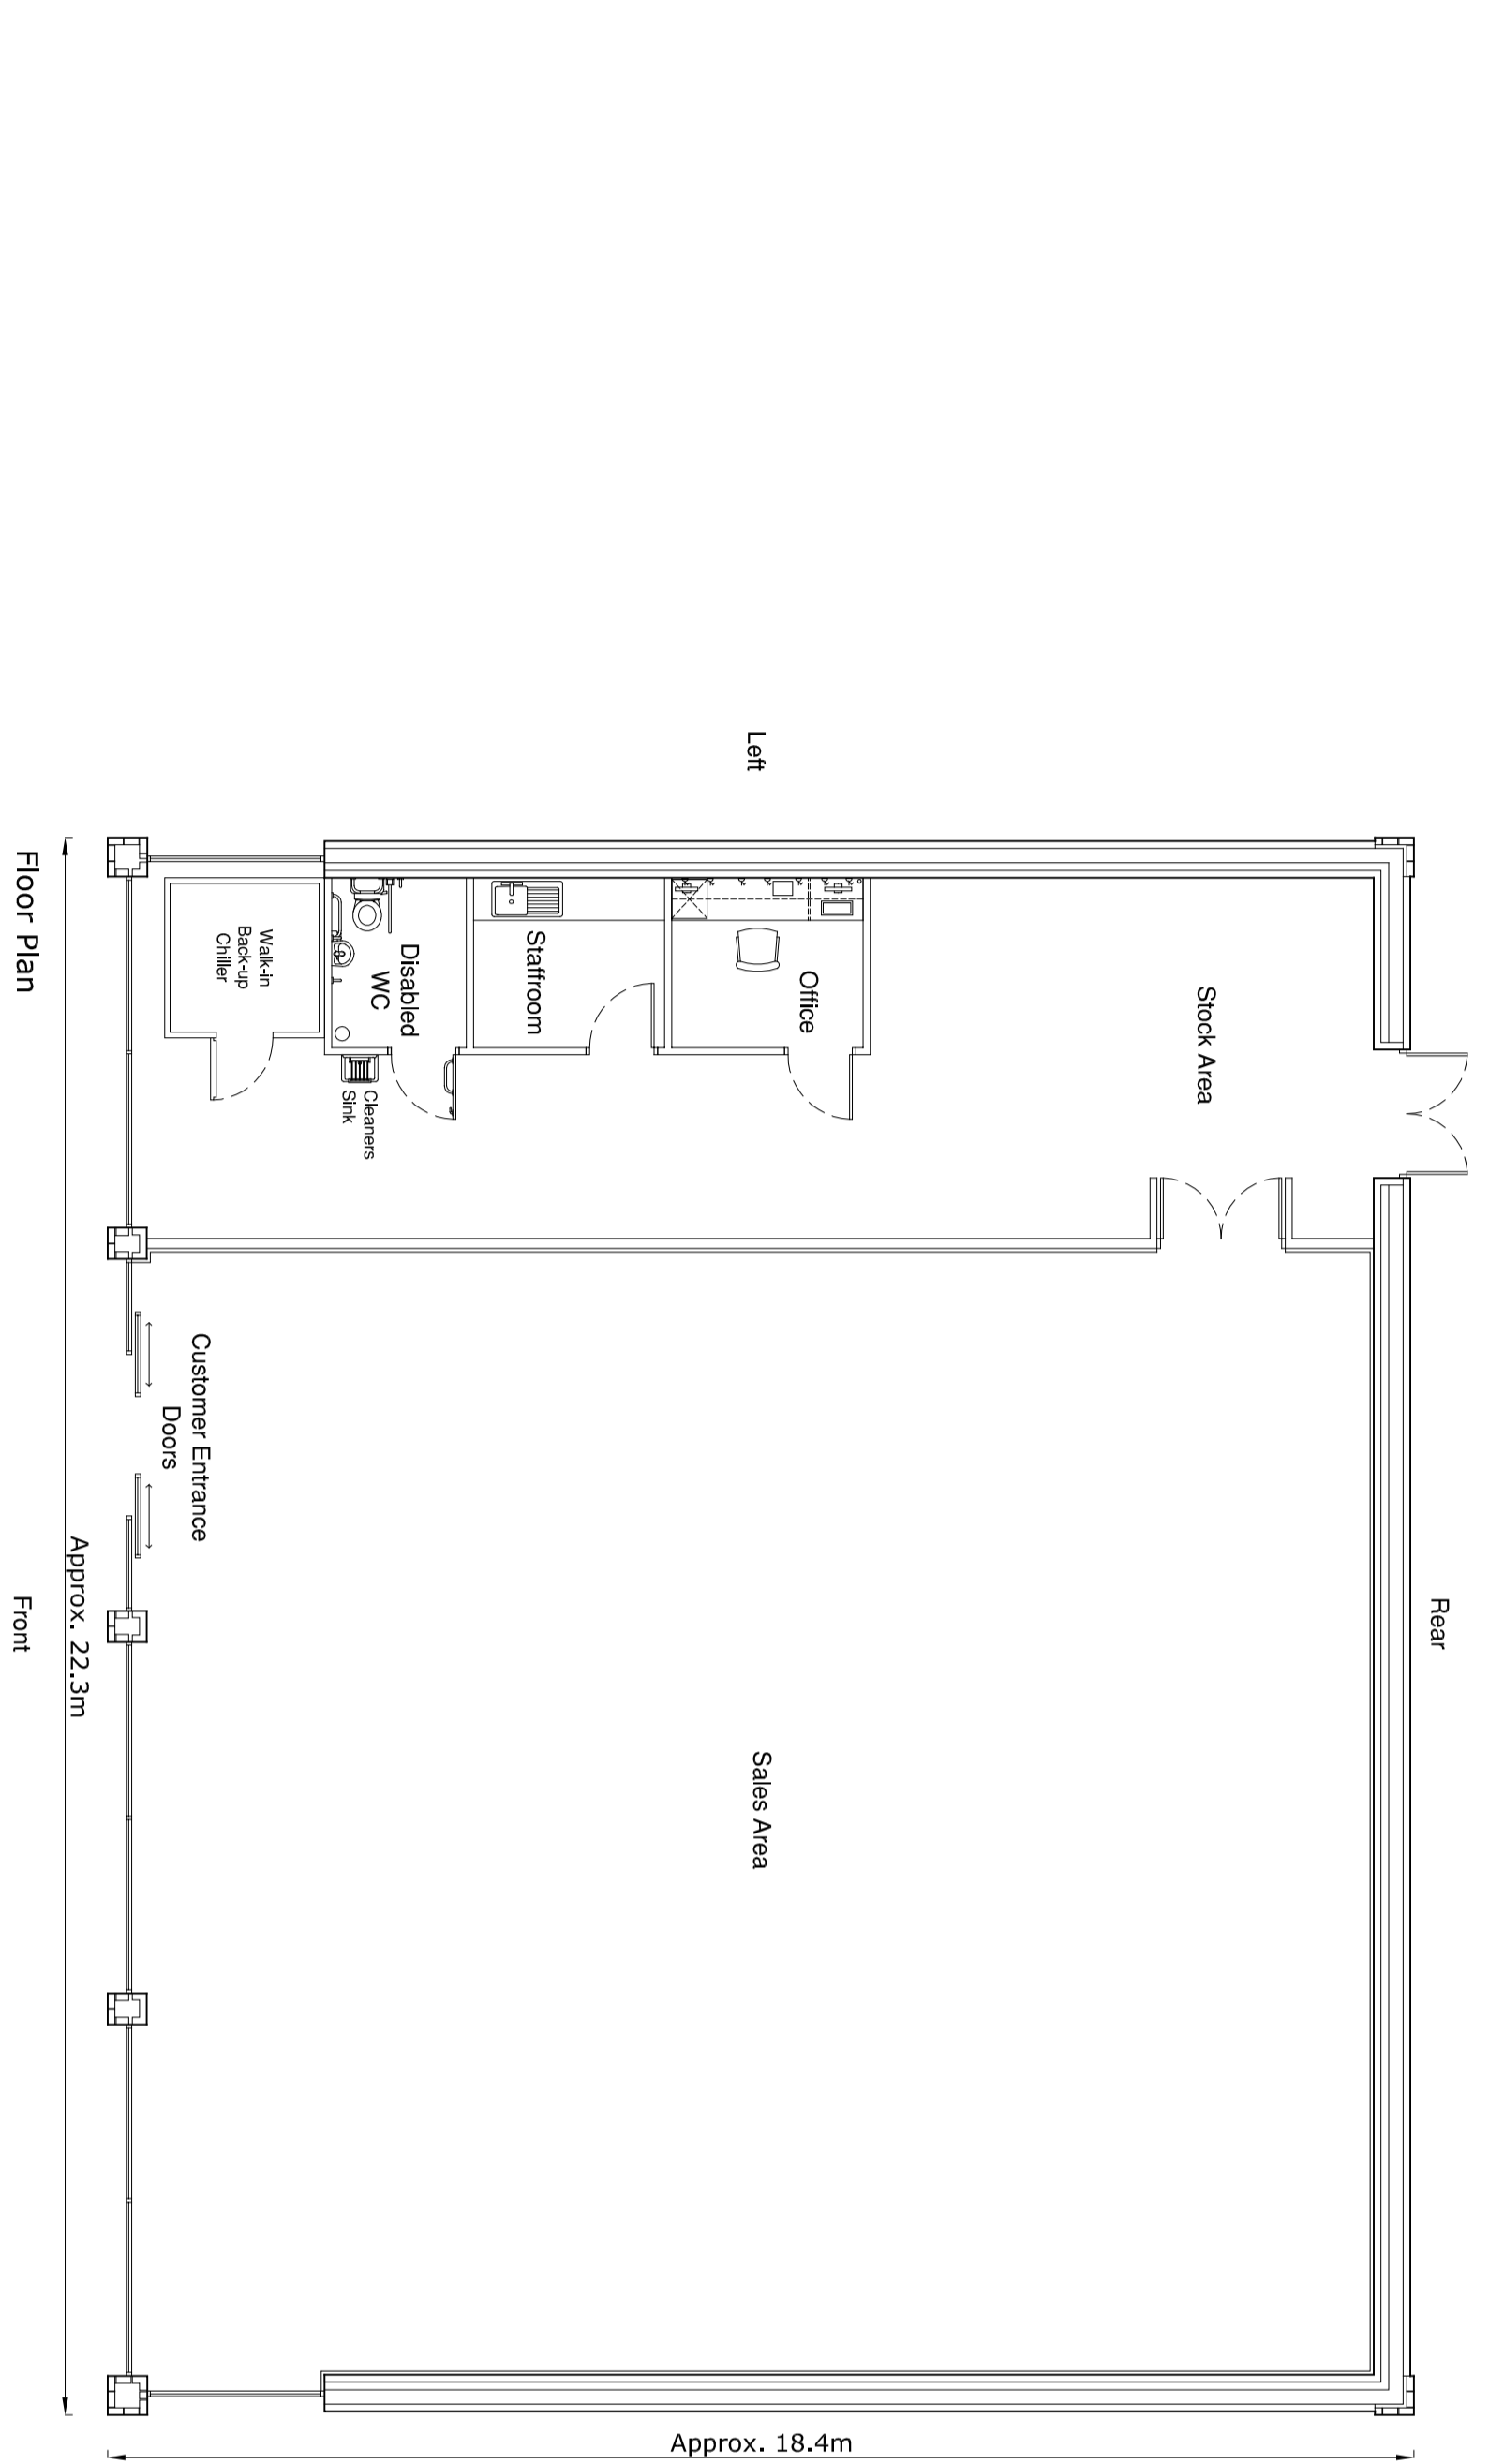


NOTES
The copyright of this drawing is held by Lea Hough & Co Chartered Surveyors LLP.

Do not scale from this drawing. All dimensions are approximate and must be checked and verified by the contractor prior to works commencing on site.

REV	DESCRIPTION	REVISIONS	DATE	AMENDED
A	Floor Plan altered to suit change in tenant's design, and roof pitch changed to meet the minimum requirements of the roof cladding manufacturer's instructions.		30.10.17	AF

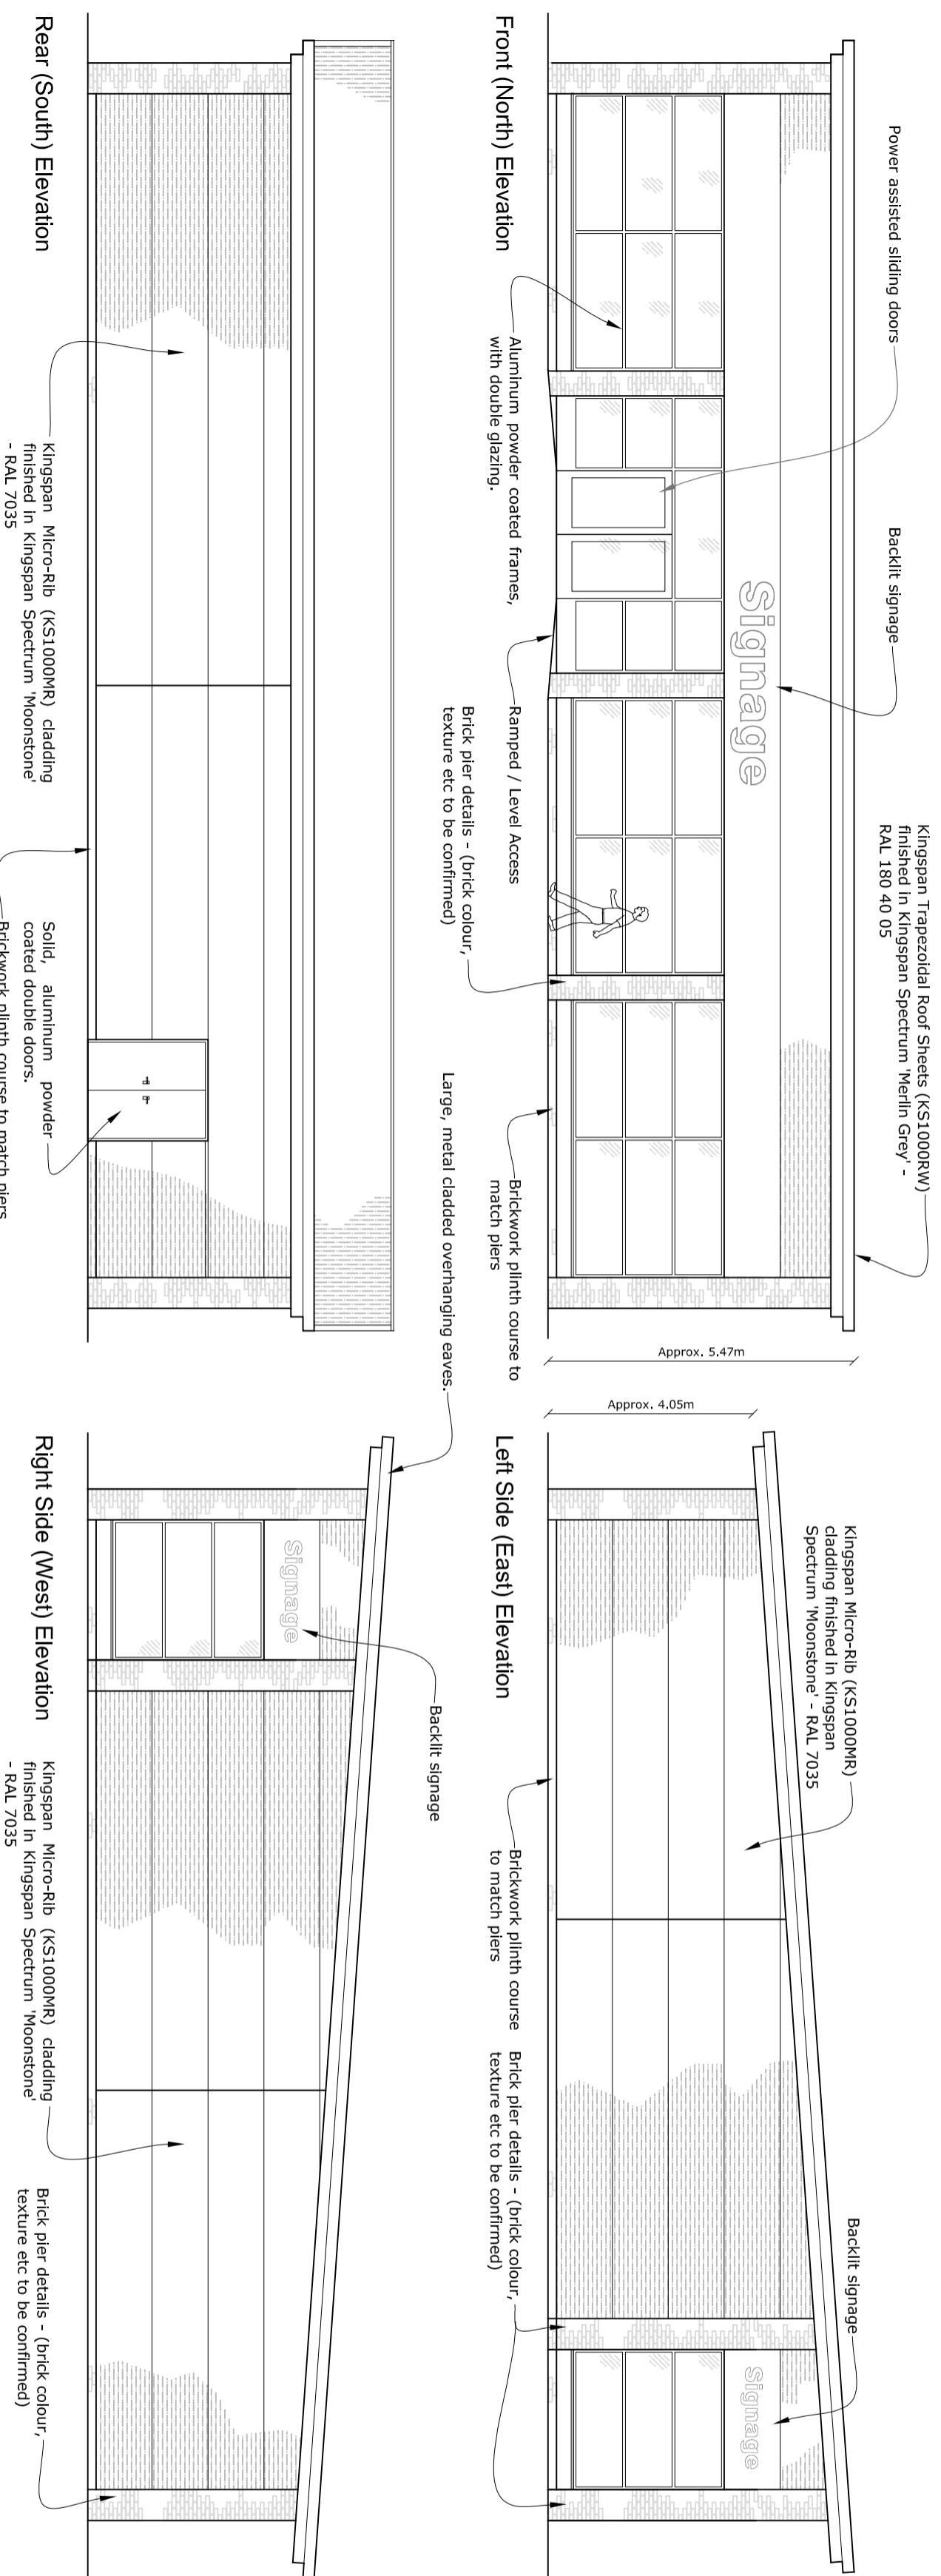

LeaHough

CHARTERED SURVEYORS

Survey Valuation Design Planning Sales

Blakewater House
 Phoenix Business Park
 Blakewater Road
 Blackburn
 Lancashire
 BB1 5RW
 Tel: 01 254 260196
 Email: info@leahough.co.uk
 Web: www.leahough.co.uk

8 Eaton Avenue
 Matrix Office Park
 Buckshaw Village
 Preston
 Lancashire
 PR7 7NA
 Tel: 01 772 458866



CLIENT:
 IGP Investment Ltd
 12 Portscdown Mews
 London
 NW11 7HD

PROJECT ADDRESS:
 Former Pioneer Mill Site,
 New Wellington St,
 Blackburn,
 BB2 4DY

PROJECT TITLE:
 Erection of building for the purposes of food retail (A1 Use) with associated car parking

DRAWING TITLE:
 Proposed Plans & Elevations

PAPER SIZE: A2	DRAWING NUMBER: BS.17-028.01	REV A
SCALE: 1:100	DATE: February 2017	DRAWN BY: AF