



existing site plan 1 : 200

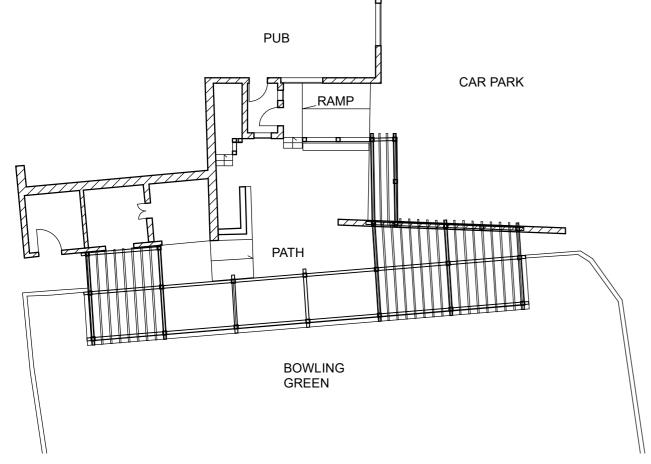


proposed site plan 1 : 200

 

RC Church)

location plan 1 : 1250

 

North

architectural design

Client: Mr M Hales

Beer Garden
The Butler's Arms Pleasington

Sheet: Location Plan

Drawing No: AD 1705 01

scale: 1:200, 1:1250 @A3

04.00.40

date: 04.02.18

Bury
BLO OPE
07715535188

drawn: ep check: emma.aremdesign@gmail.com

8 Mint Street

C ALL DRAWINGS AND WRITTEN MATERIAL HEREIN CONSTITUTE THE ORIGINAL AND UNPUBLISHED WORK OF THE ARCHITECT/DESIGNER, AND THE SAME MAY NOT BE DUPLICATED, USED, OR DISCLOSED WITHOUT THE WRITTEN CONSENT OF THE ARCHITECT/DESIGNER.