




REV.	DATE	DESCRIPTION

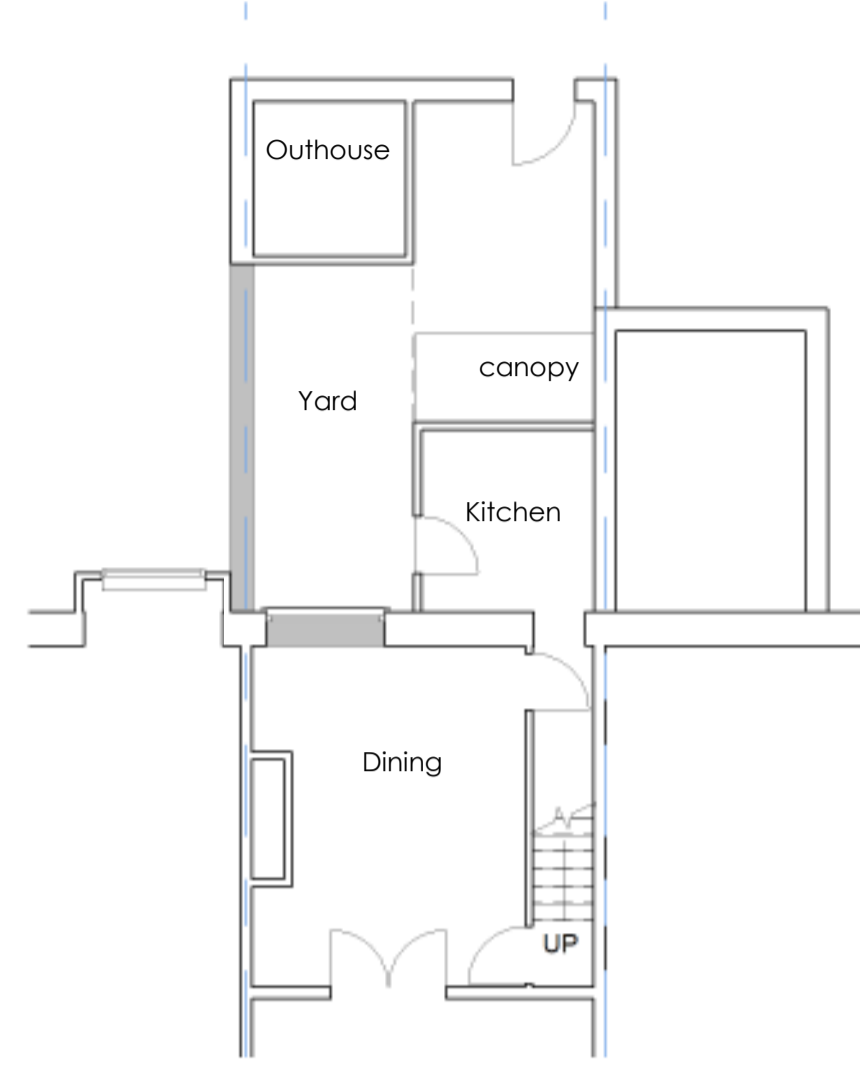


1 Existing Ground Floor Plan
1 : 100

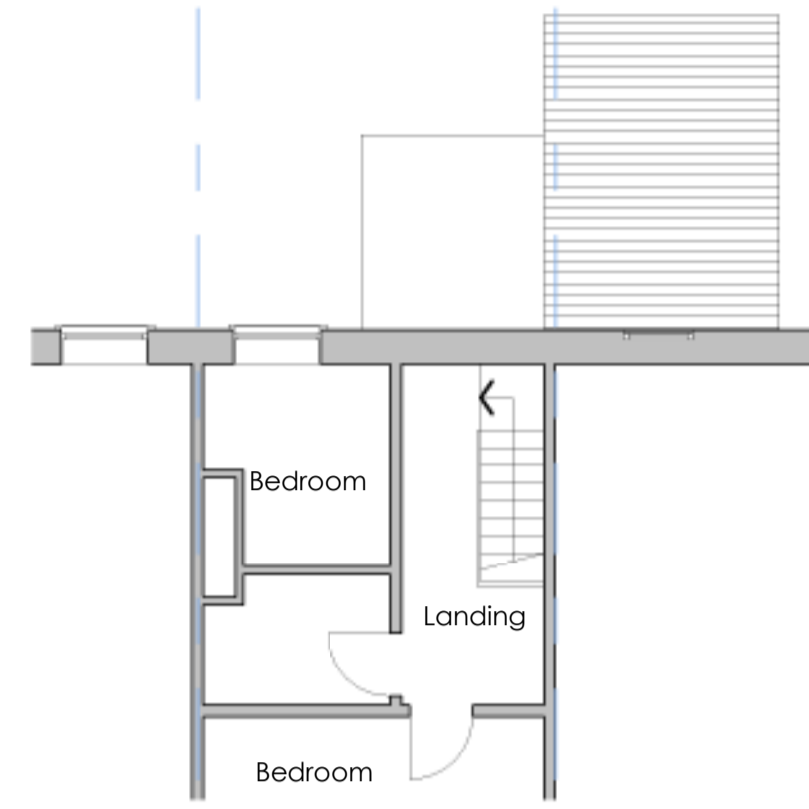

2 Existing First Floor Plan
1 : 100

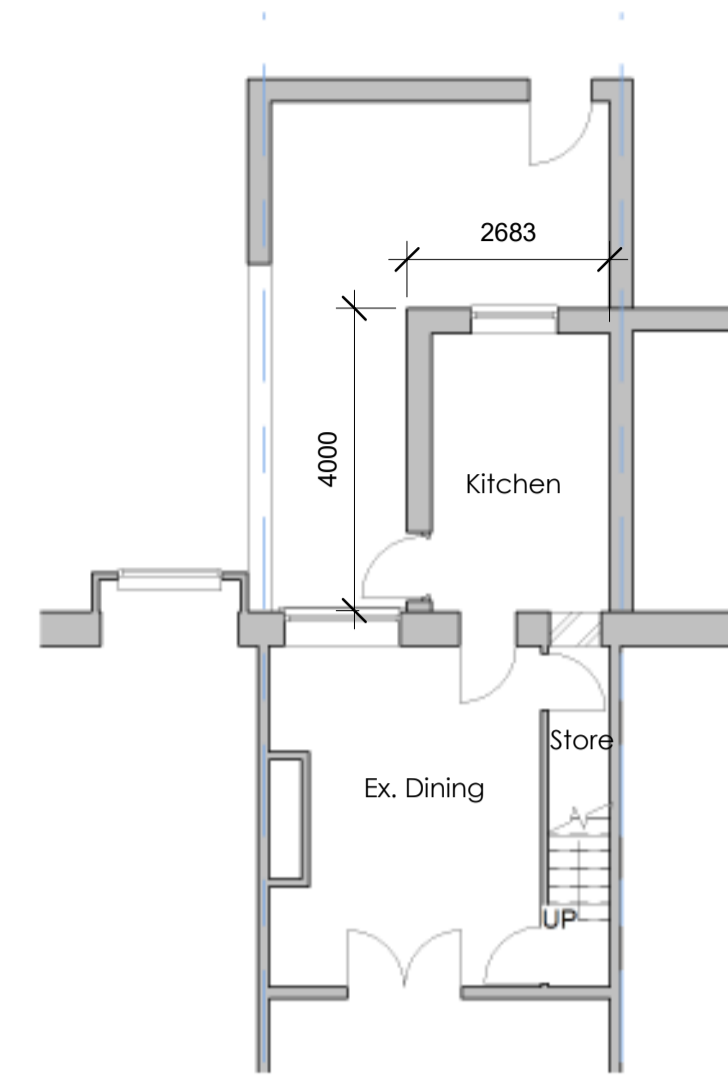


3 Proposed Ground Floor Plan
1 : 100

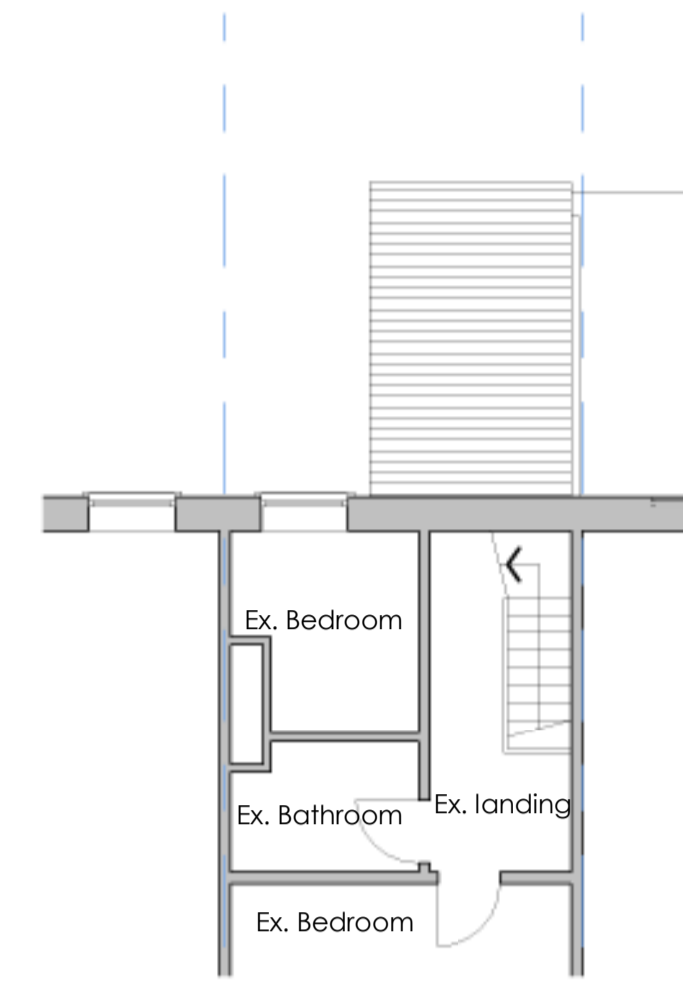


4 Proposed First Floor Plan
1 : 100




5 E North
1 : 100

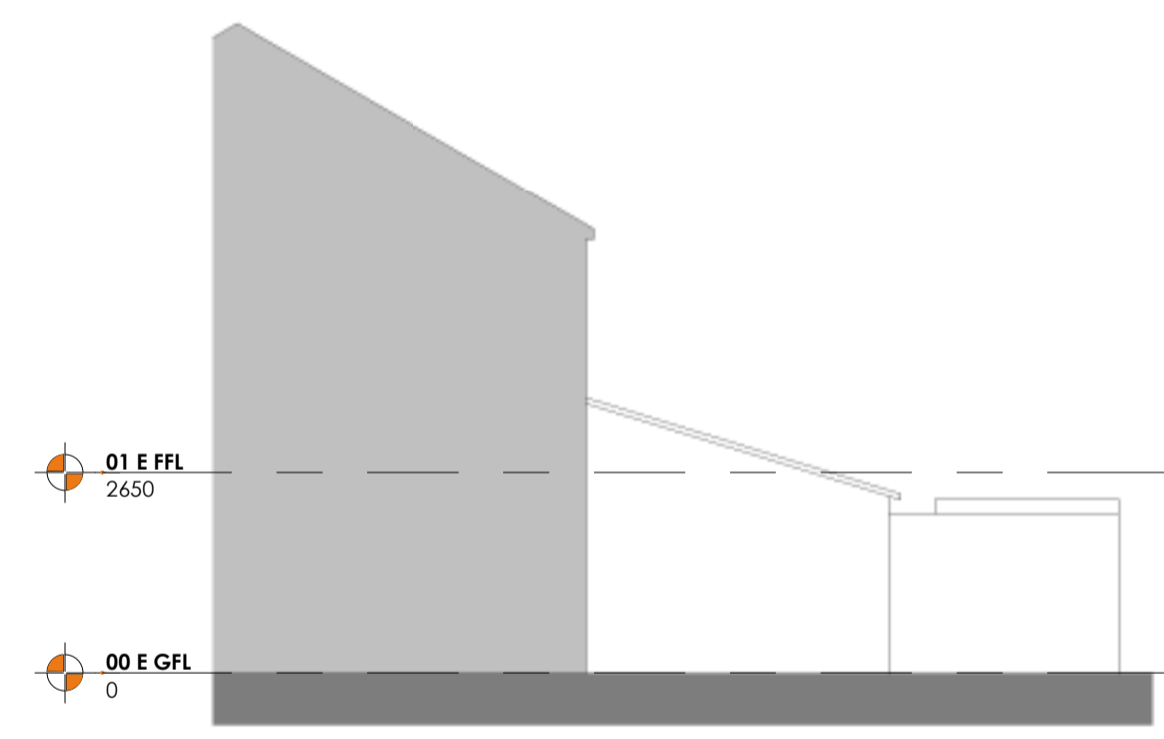


6 E East
1 : 100

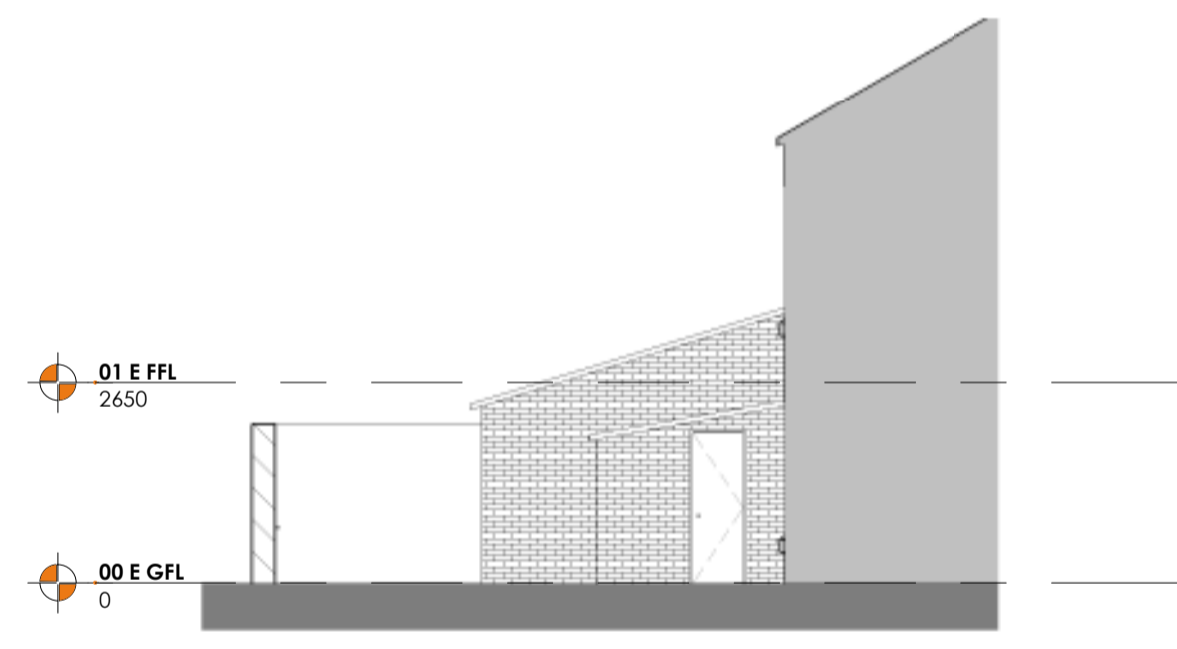


7 E West
1 : 100

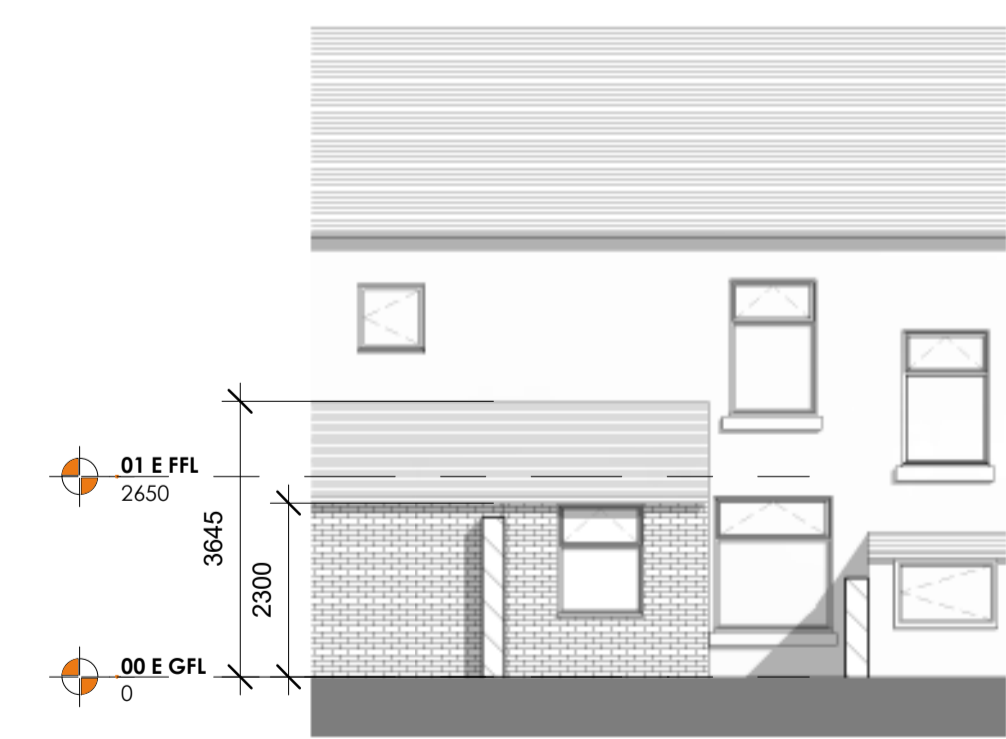

8 P North
1 : 100

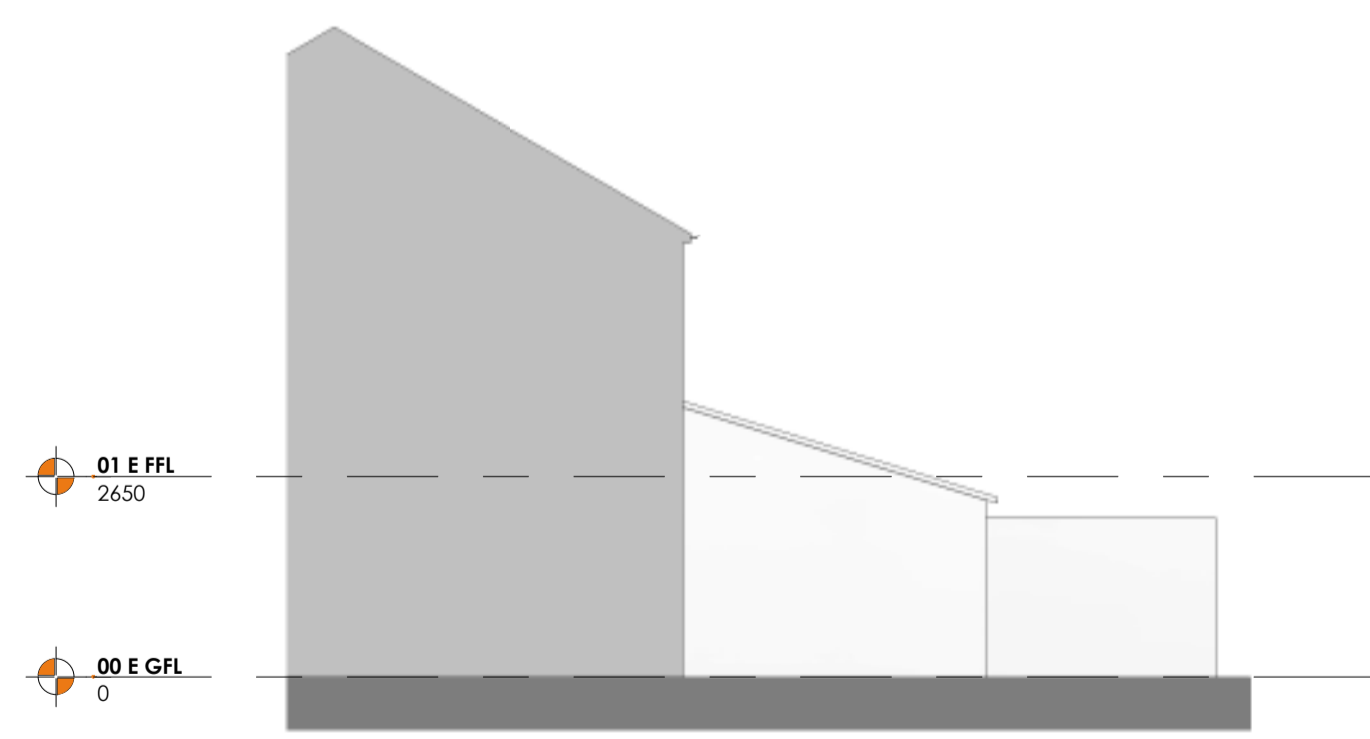


9 P East
1 : 100

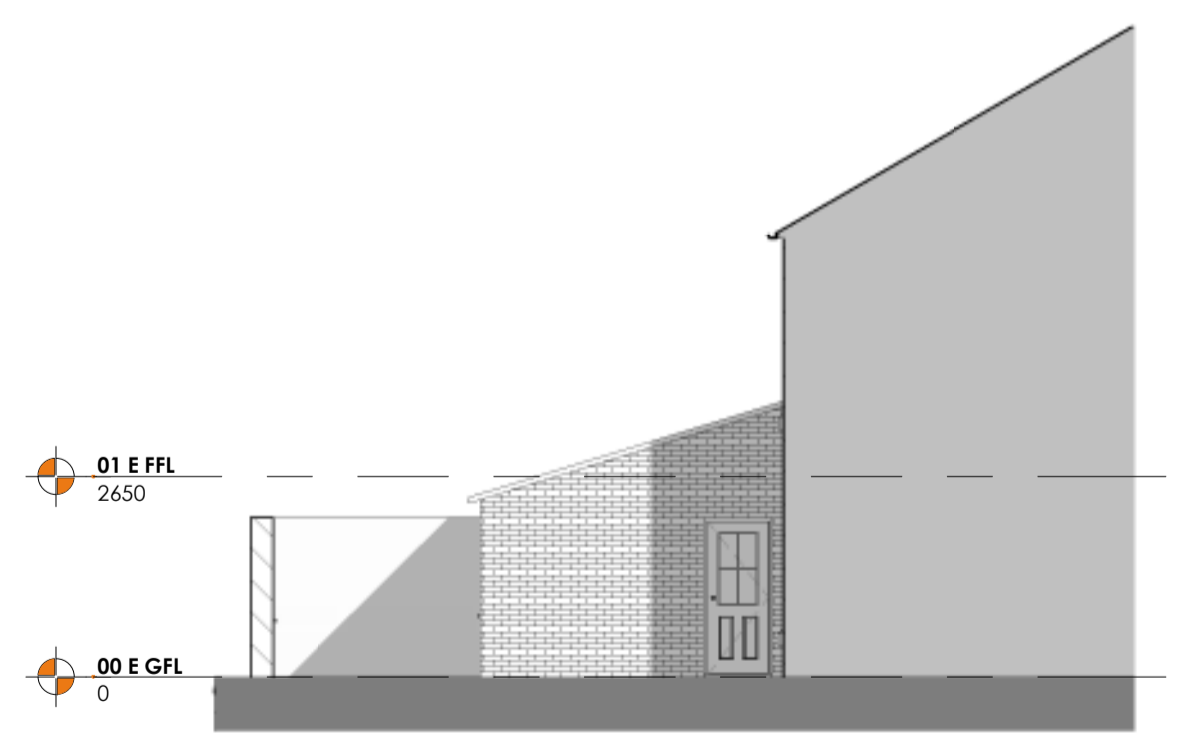

10 P West
1 : 100



12 Location Plan
1 : 1250

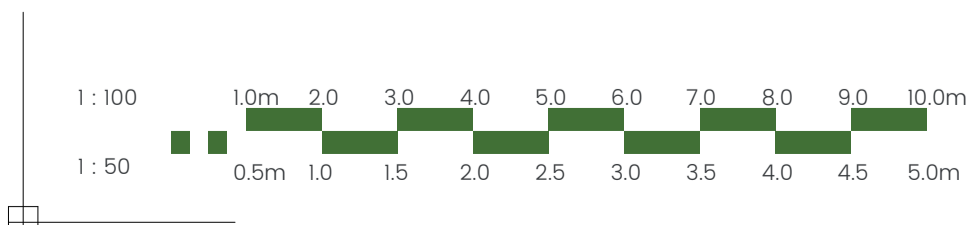

PROJECT NAME & LOCATION
22 Waterfield Avenue, Darwen.

DRAWING TITLE
Existing and Proposed Plans,
Elevations & Location plan

Project No. G508	DRAWING NO. 001	REV. G.W.	CHECK P.C.
SCALE As indicated			

UNIT 5 CUNNINGHAM COURT
LIONS DRIVE
SHADSWORTH BUSINESS PARK
BLACKBURN
BB1 2QX
T. +44 (0) 1254 774943
E. INFO@ALDROCK.CO.UK

STATUS Planning	DATE 08.01.18
	2018