


PROPOSED SITE PLAN SCALE 1:500



EXISTING LOCATION PLAN SCALE 1:1250

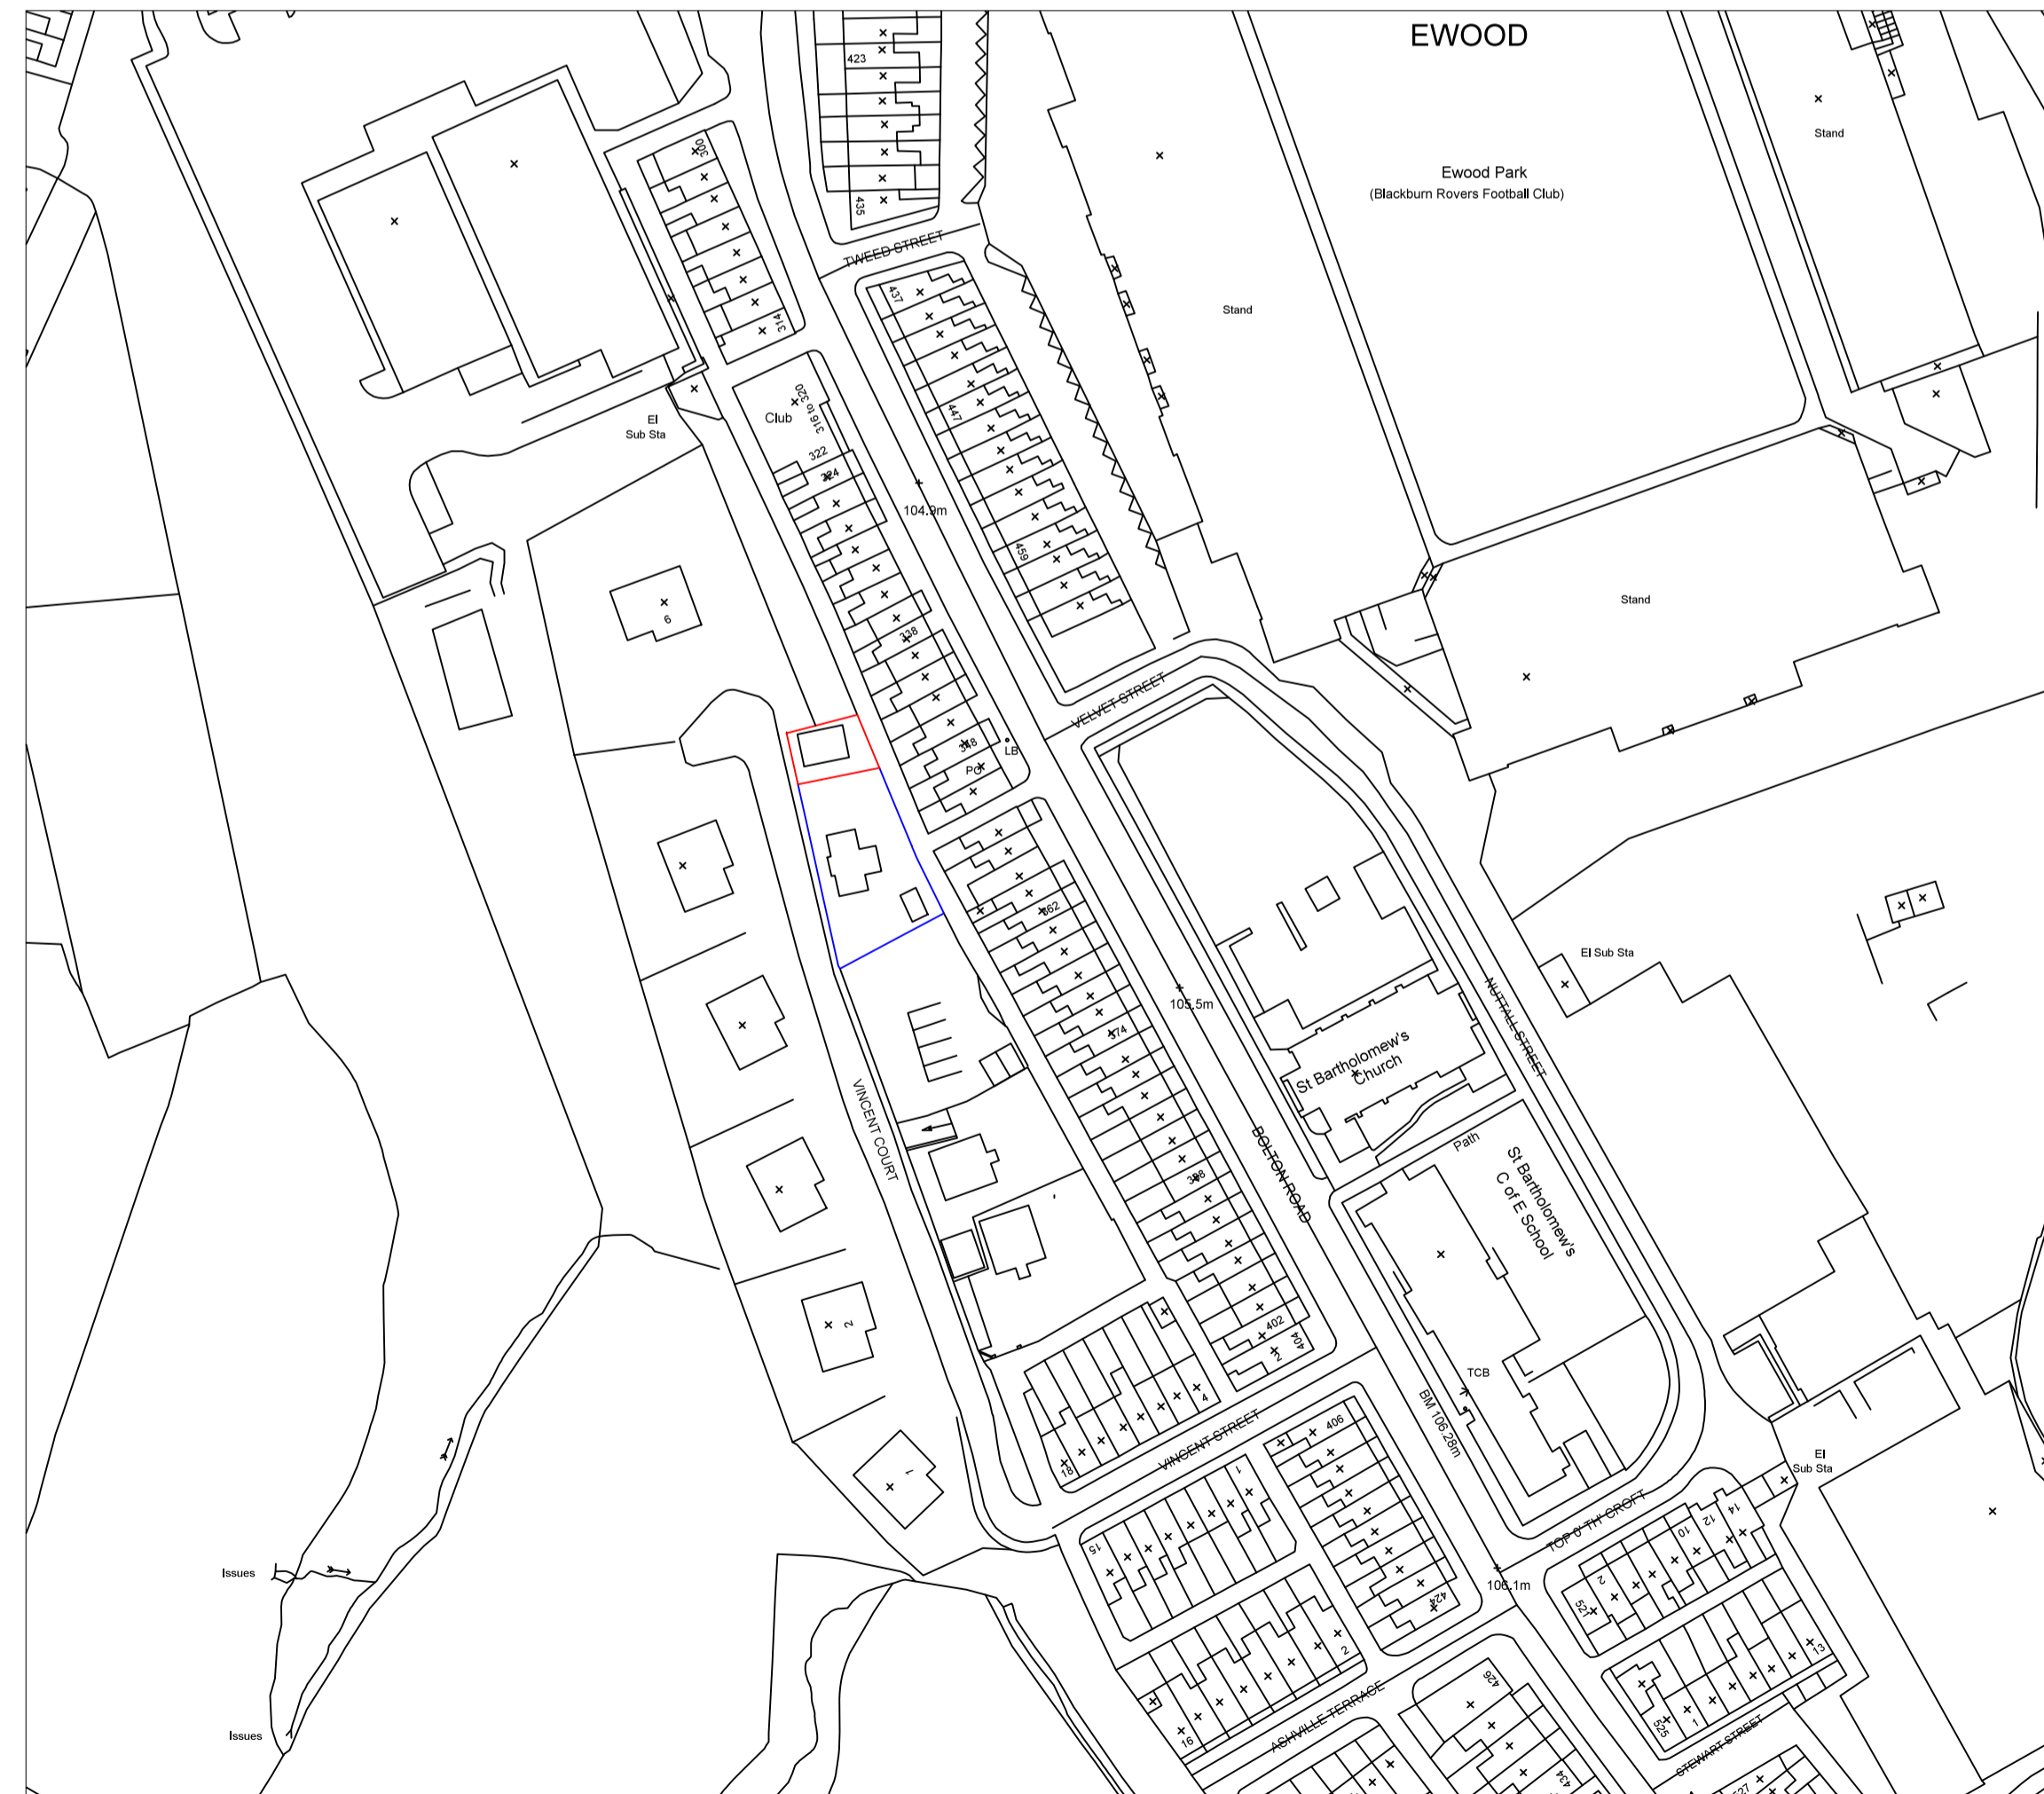

PROPOSED LOCATION PLAN SCALE 1:1250

Proposed Change of use from detached garage to dwelling at :
7 Vincent Court
Blackburn
Lancashire
BB2 4LD

CLIENT:	PCE Designs
CONTRACT No:	PCE-Entwistle-October-17
DATE:	4th October 2017
SCALE:	1:1250, 1:500 @ A1
DWG No:	PCE-Entwistle-October-17-Location
L.A:	Blackburn With Darwen Borough Council
AMENDMENTS:	DATE:

PCE DESIGNS Ltd
 40 Queensway Tel: 01257233850
 Euxton Mobile:07515878823
 Chorley Email pcedesigns@aol.com
 Lancashire
 PR7 6PW