


Darwen Side Dental Practice Layout
Scale 1:100



Darwen Side Dental Practice Existing West Elevation
Scale 1:100

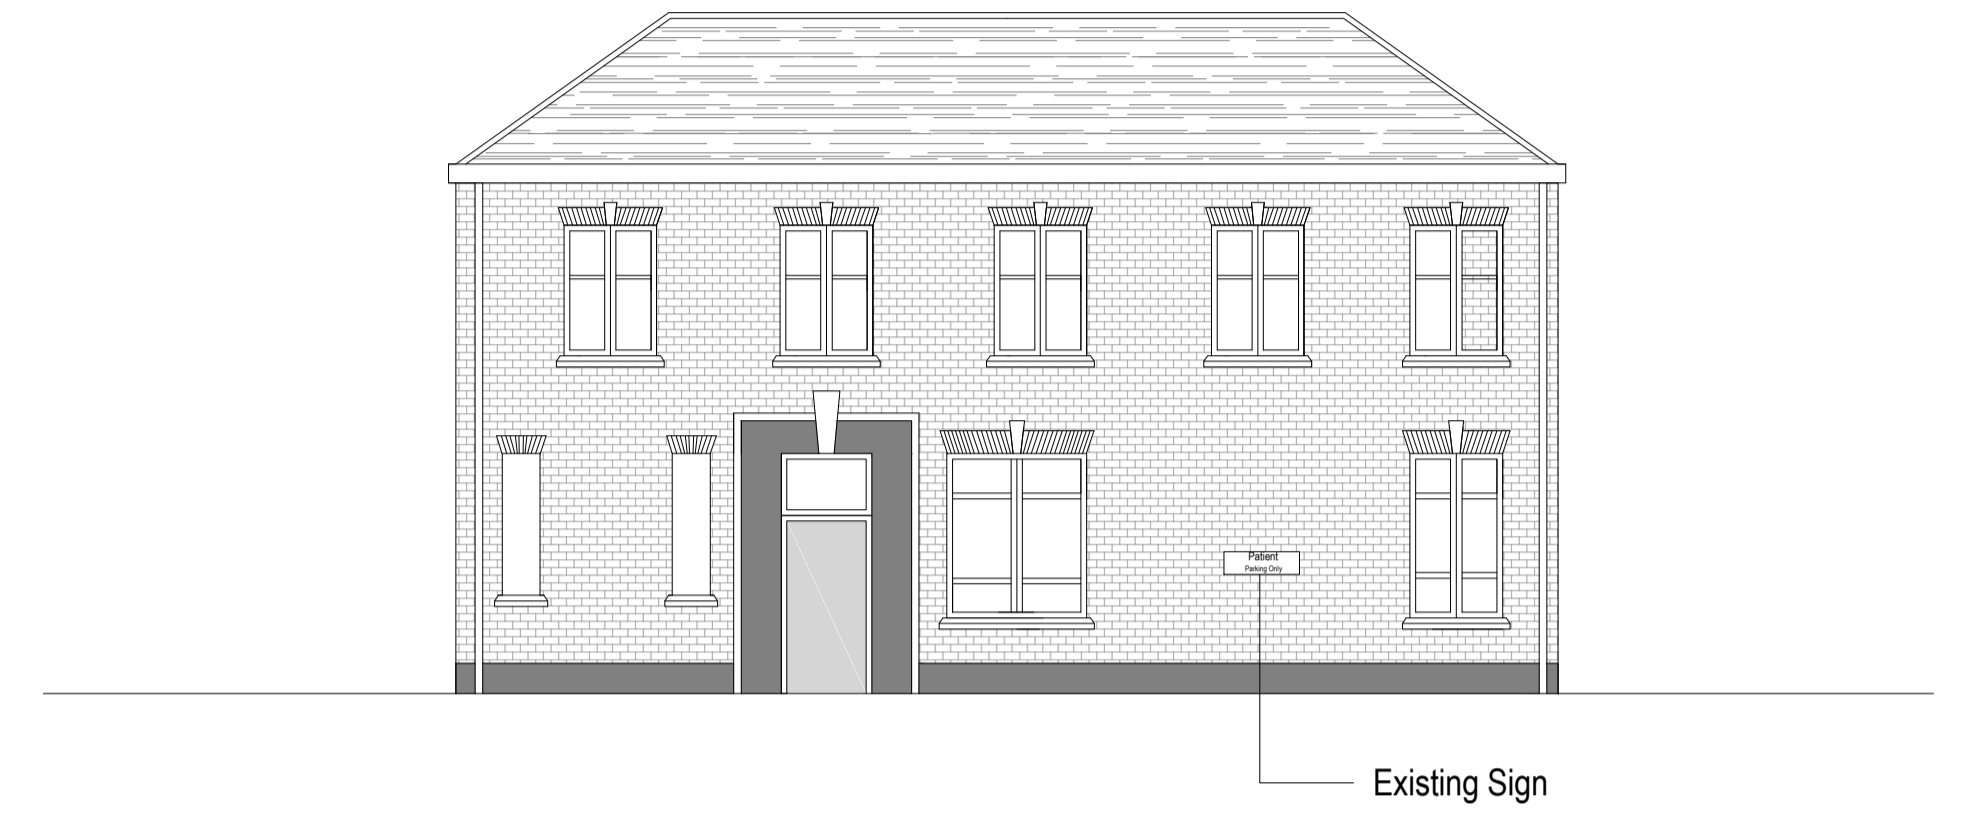

Darwen Side Dental Practice Existing South Elevation (to Union Street)
Scale 1:100



Darwen Side Dental Practice Existing East Elevation
Scale 1:100

Darwenside Dental Practice
Union Street, Darwen, BB3 0DA
Existing Elevations

scale: 1:100
date: February 18
drawn: RJR
checked: BMC
dwg no: 1802-01-01
rev: Original

modulus
architecture ■ surveying ■ restoration
Harrison de Moss, Moss Lane
Chipping PR3 2TR
07975 652903 / 07564 499211
enquiry@modulusassociates.co.uk