


Darwen Side Dental Practice Layout
Scale 1:100



Darwen Side Dental Practice Proposed West Elevation
Scale 1:100




Darwen Side Dental Practice Proposed South Elevation (to Union Street)
Scale 1:100

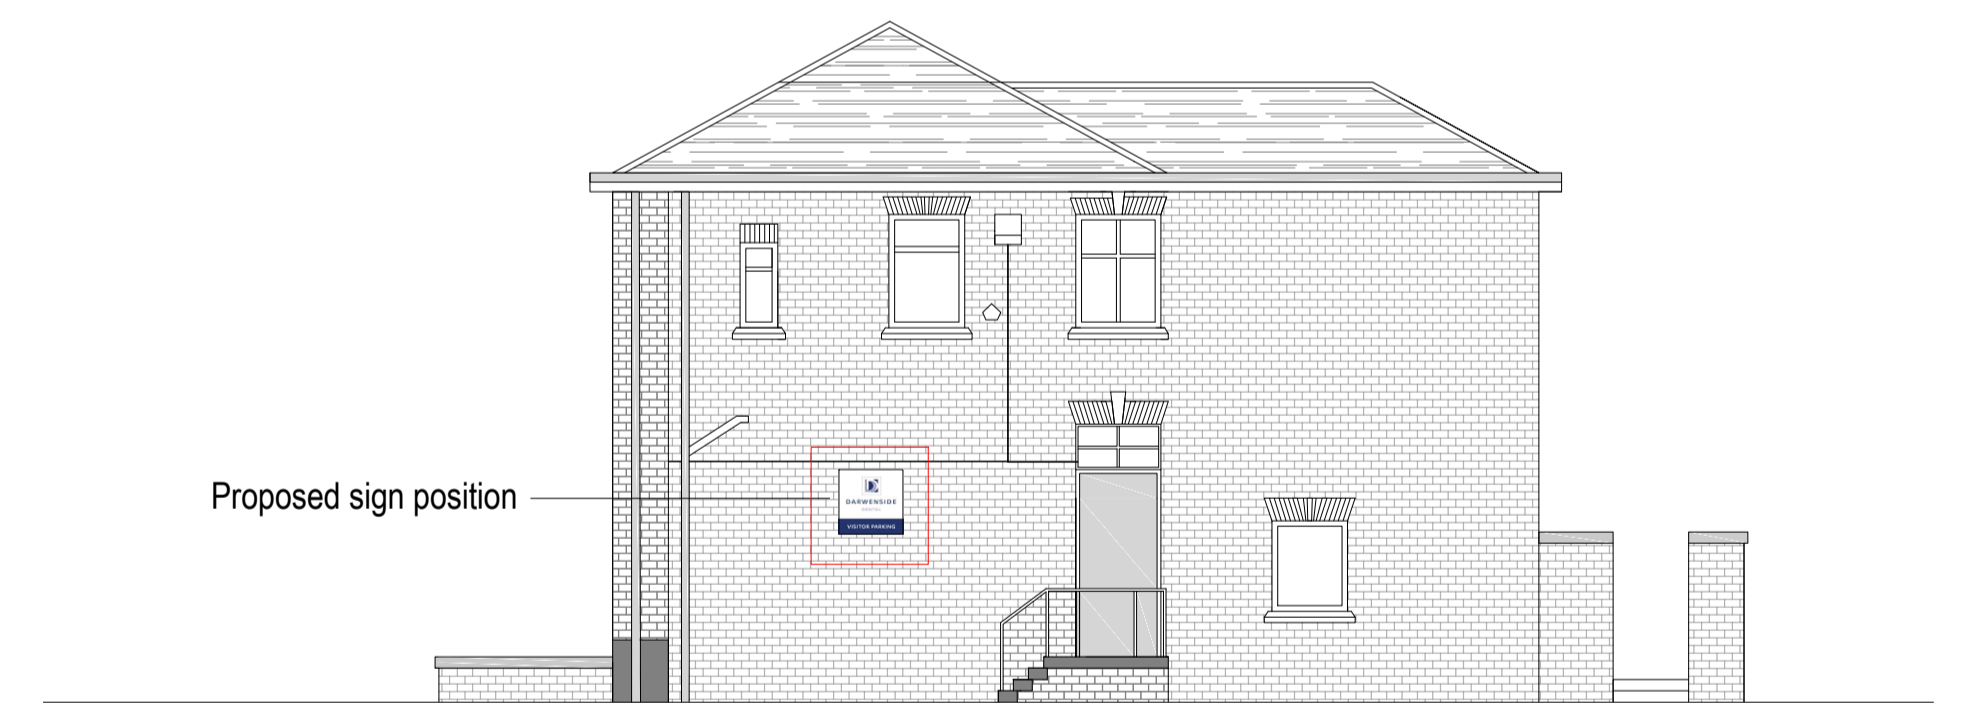


Darwen Side Dental Practice Proposed East Elevation
Scale 1:100


Proposed Sign (Elevation A)

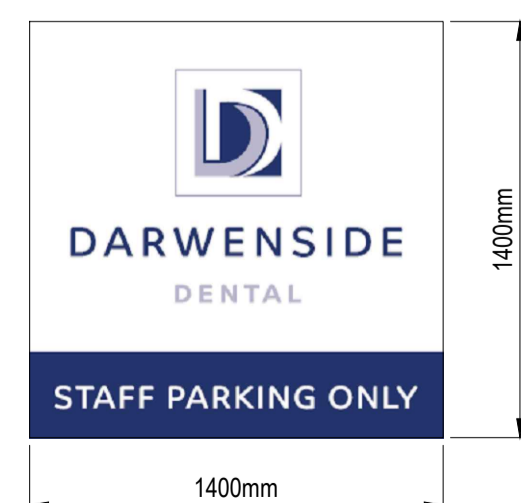

Proposed Sign (Elevation B)

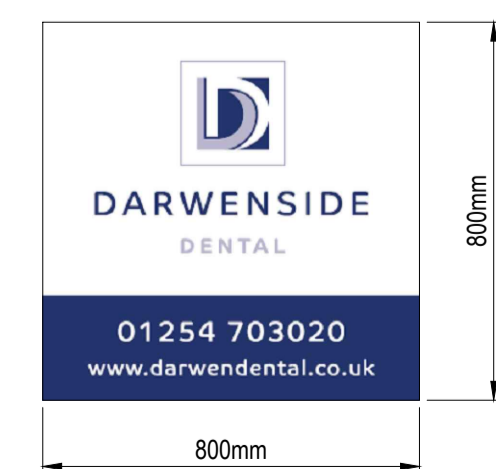

Proposed Sign (Elevation C)

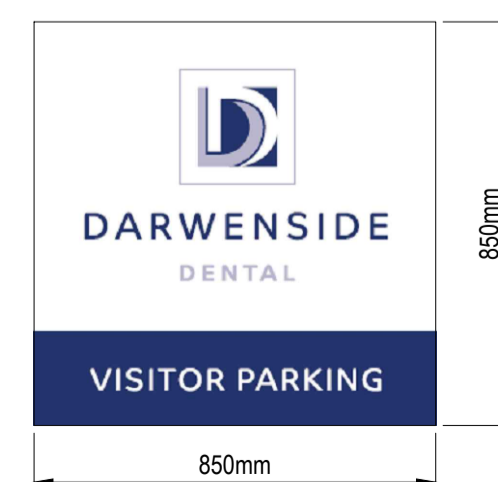

Sign Schedule			
Reference	Dimensions	Position	Features
Sign A	1400x1400	Elevation A	Light Box (Illuminated)
Sign B	800x800	Elevation B	Light Box (Illuminated)
Sign C	850x850	Elevation C	Sign