




EXISTING GROUND FLOOR PLAN.
SCALE 1:50

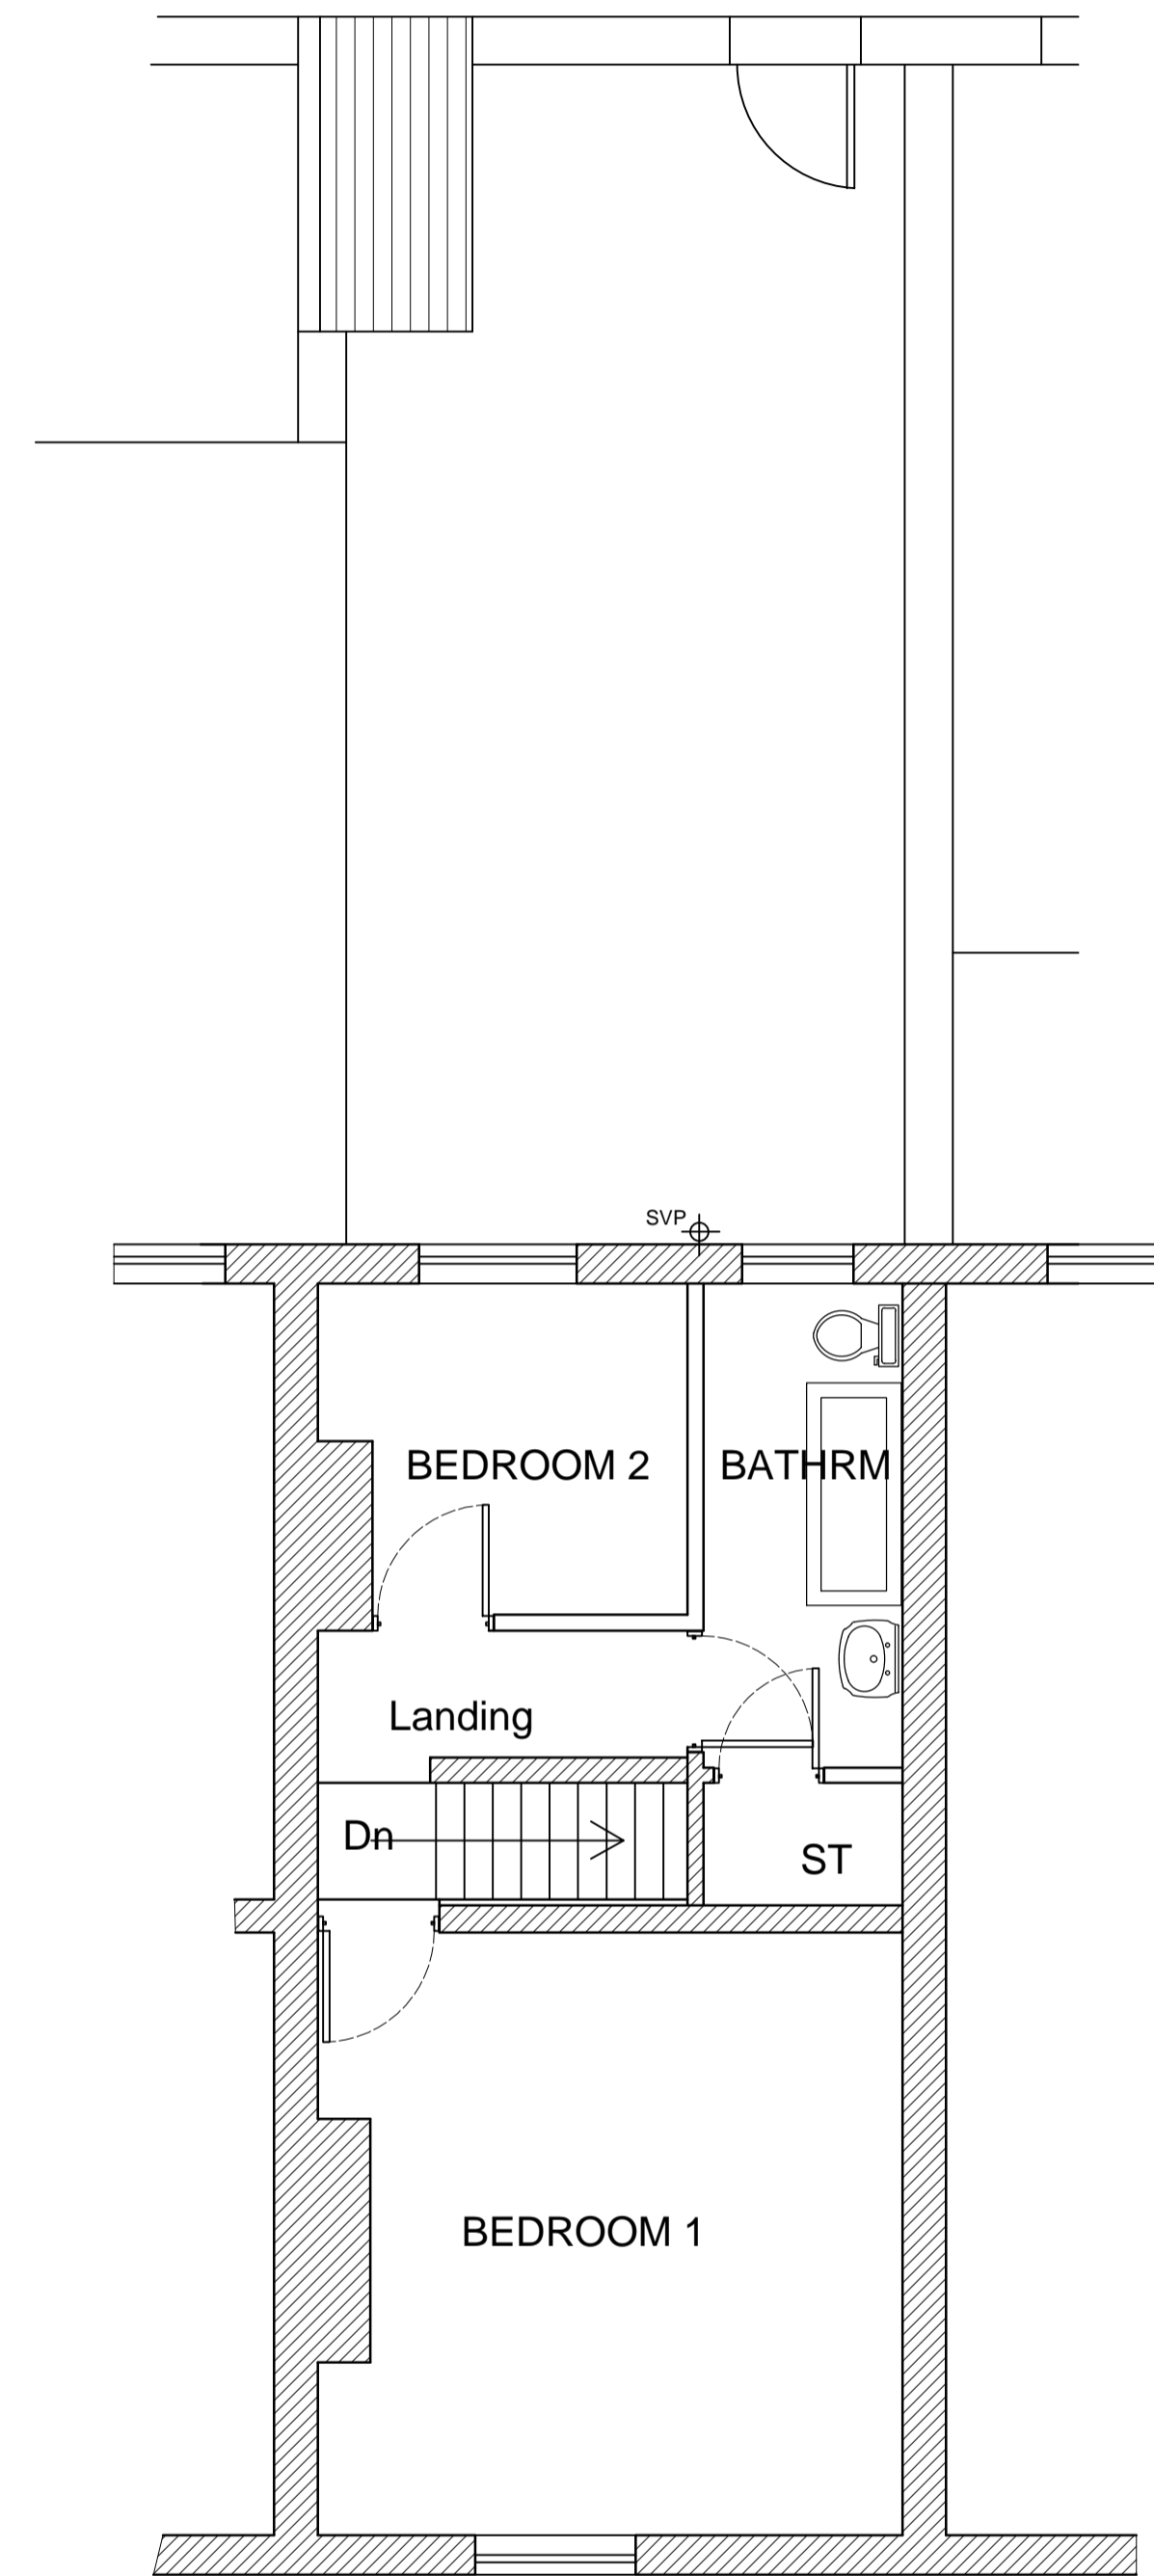

EXISTING FIRST FLOOR PLAN.
SCALE 1:50

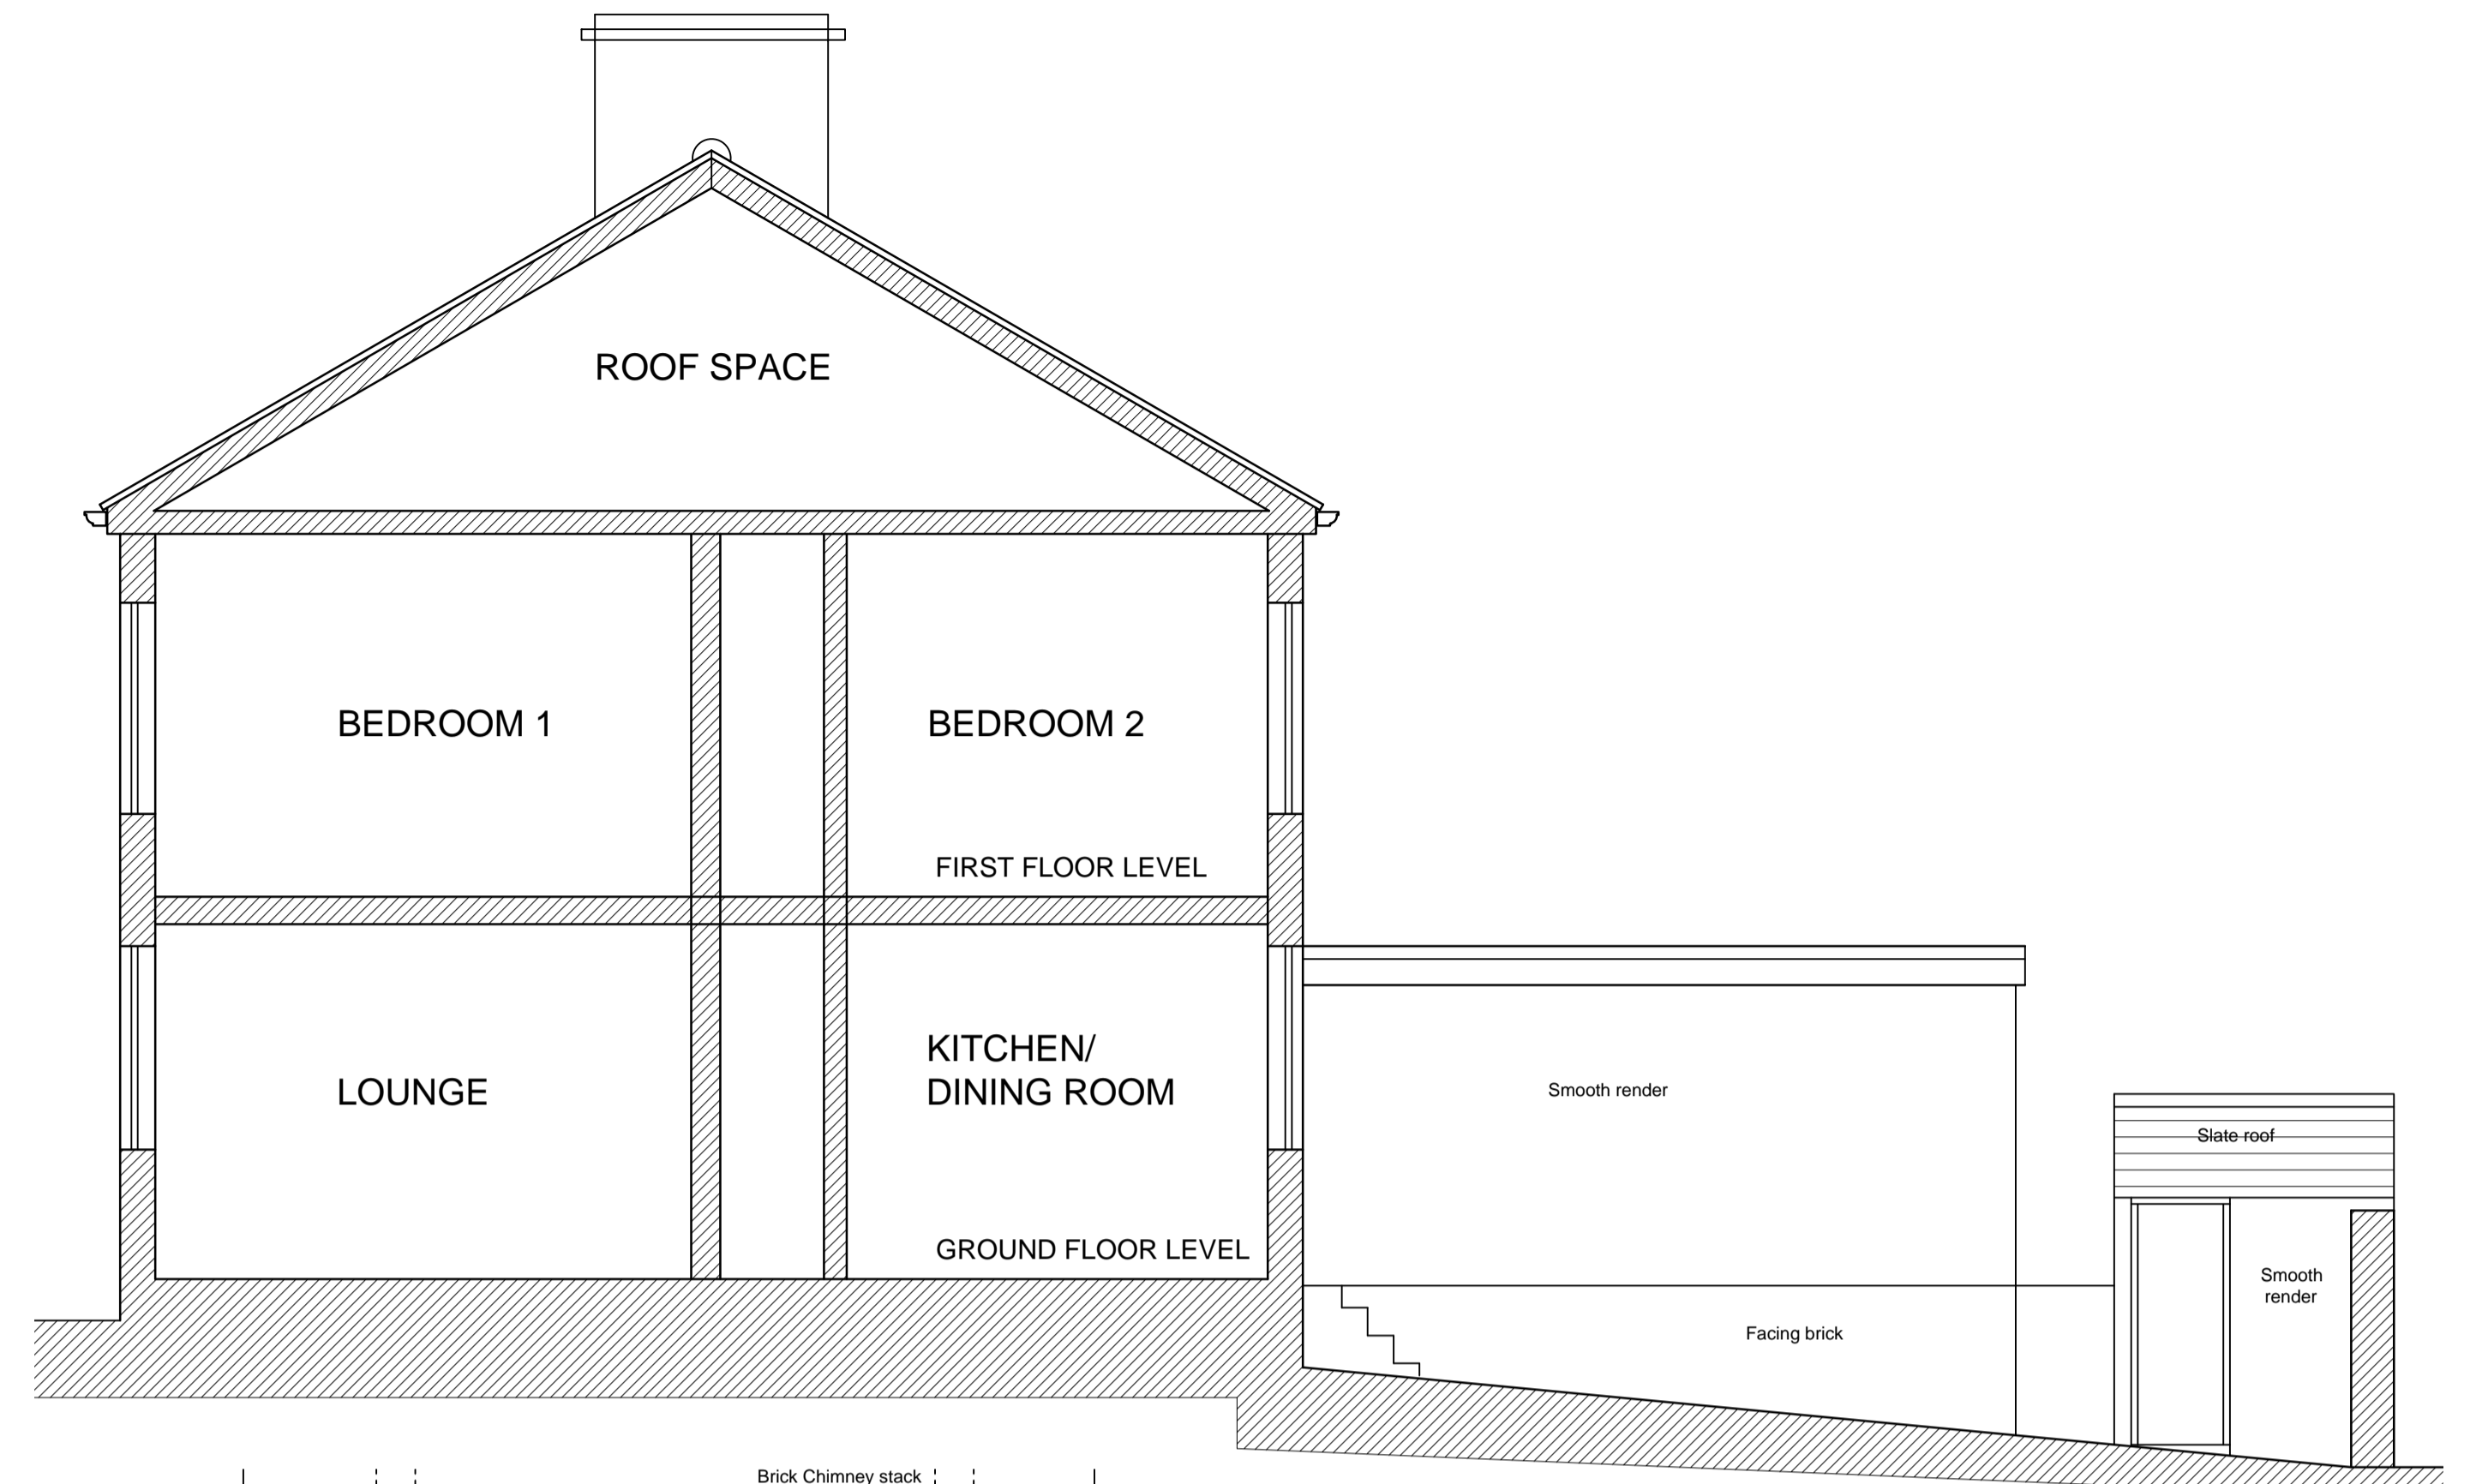

EXISTING SECTIONAL ELEVATION TO YARD
SCALE 1:50

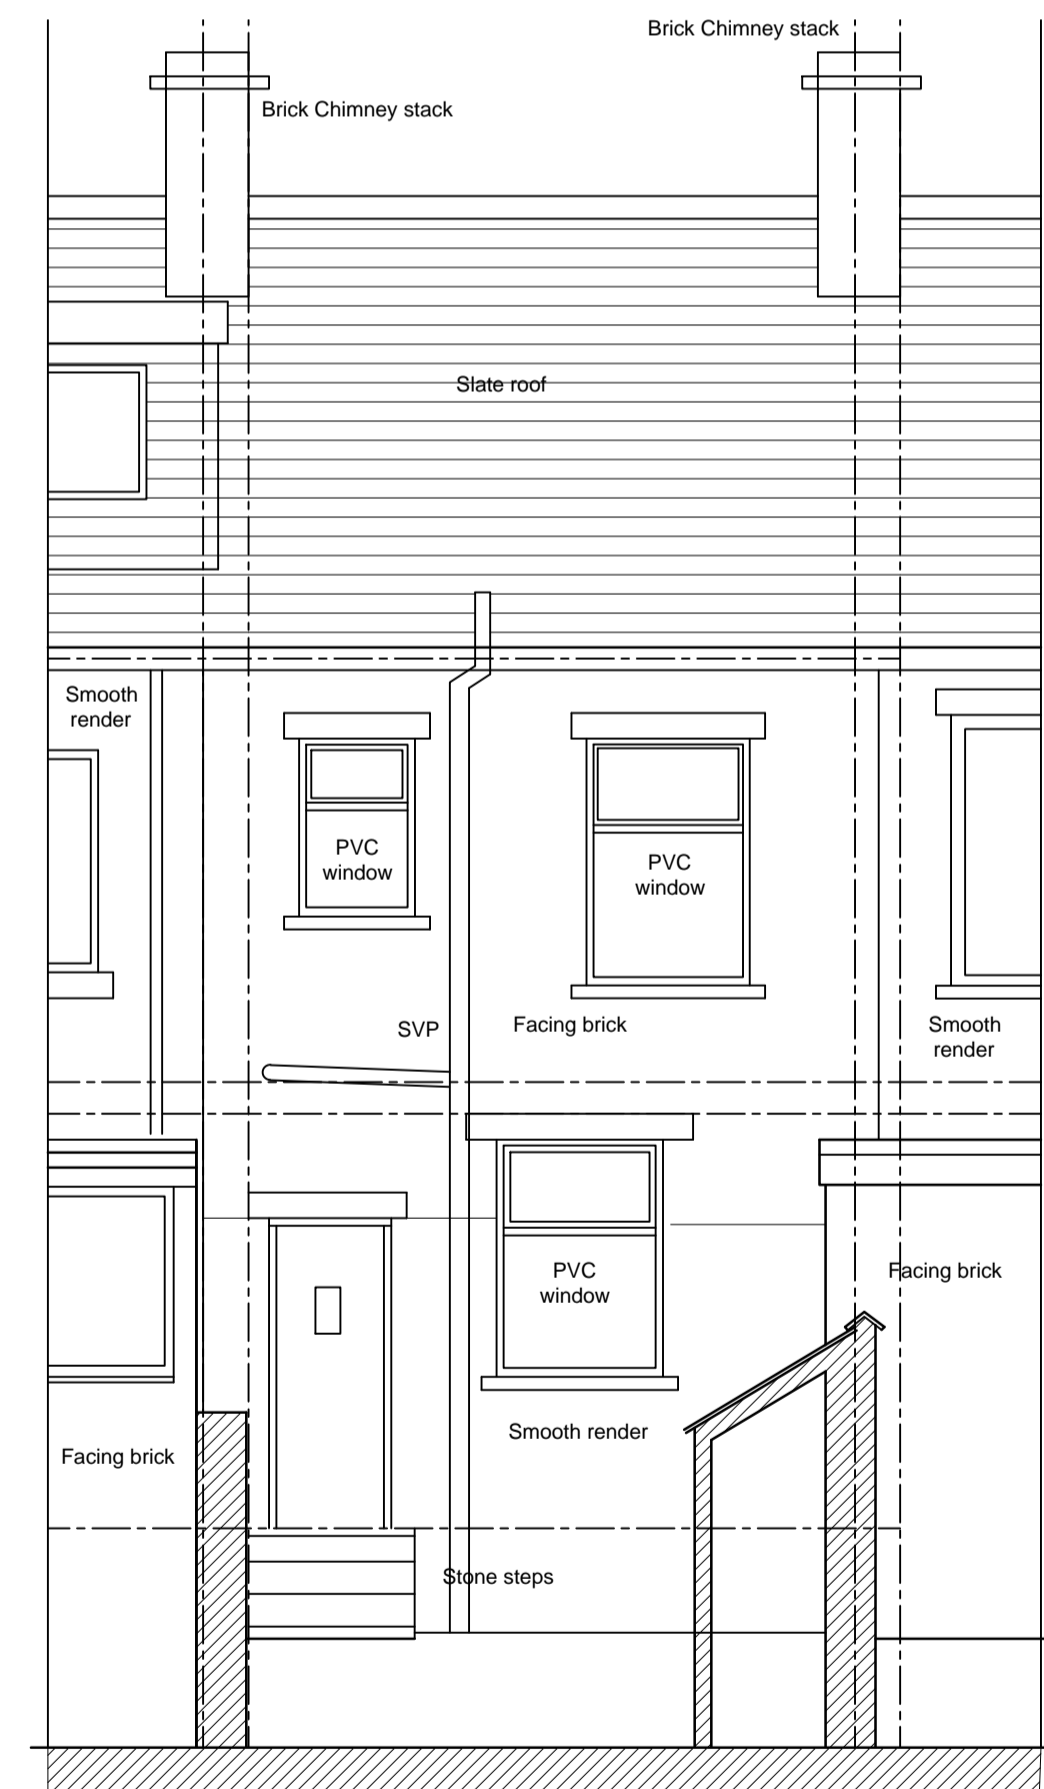

EXISTING REAR ELEVATION SCALE 1:50



DAISYFIELD BUSINESS CENTRE
SUITE 301
APPLEBY STREET
BLACKBURN
LANCASHIRE
BB1 3BL
TEL | 01254 693922

CLIENT	PROJECT TITLE	DRAWING STATUS	
KULSOOM DUDHA	DEMOLITION OF EXISTING STORE AT REAR AND CONSTRUCT NEW REAR KITCHEN EXTENSION, JULIET BEDROOM WINDOW AND DORMER @ No 11 COPPERFIELD STREET, BLACKBURN. BB1 1RB	PLANNING DRAWING	
DRAWING TITLE		DRAWING PATH	
EXISTING PLANS AND ELEVATIONS		SCALE 1:50 on A1 sheet	DWG No. EX01
		DATE 31/01/2018	
		DRAWN	DESIGN
		PROJECT NO. CAC/2018/014	REV