



DO NOT SCALE OFF THIS DRAWING

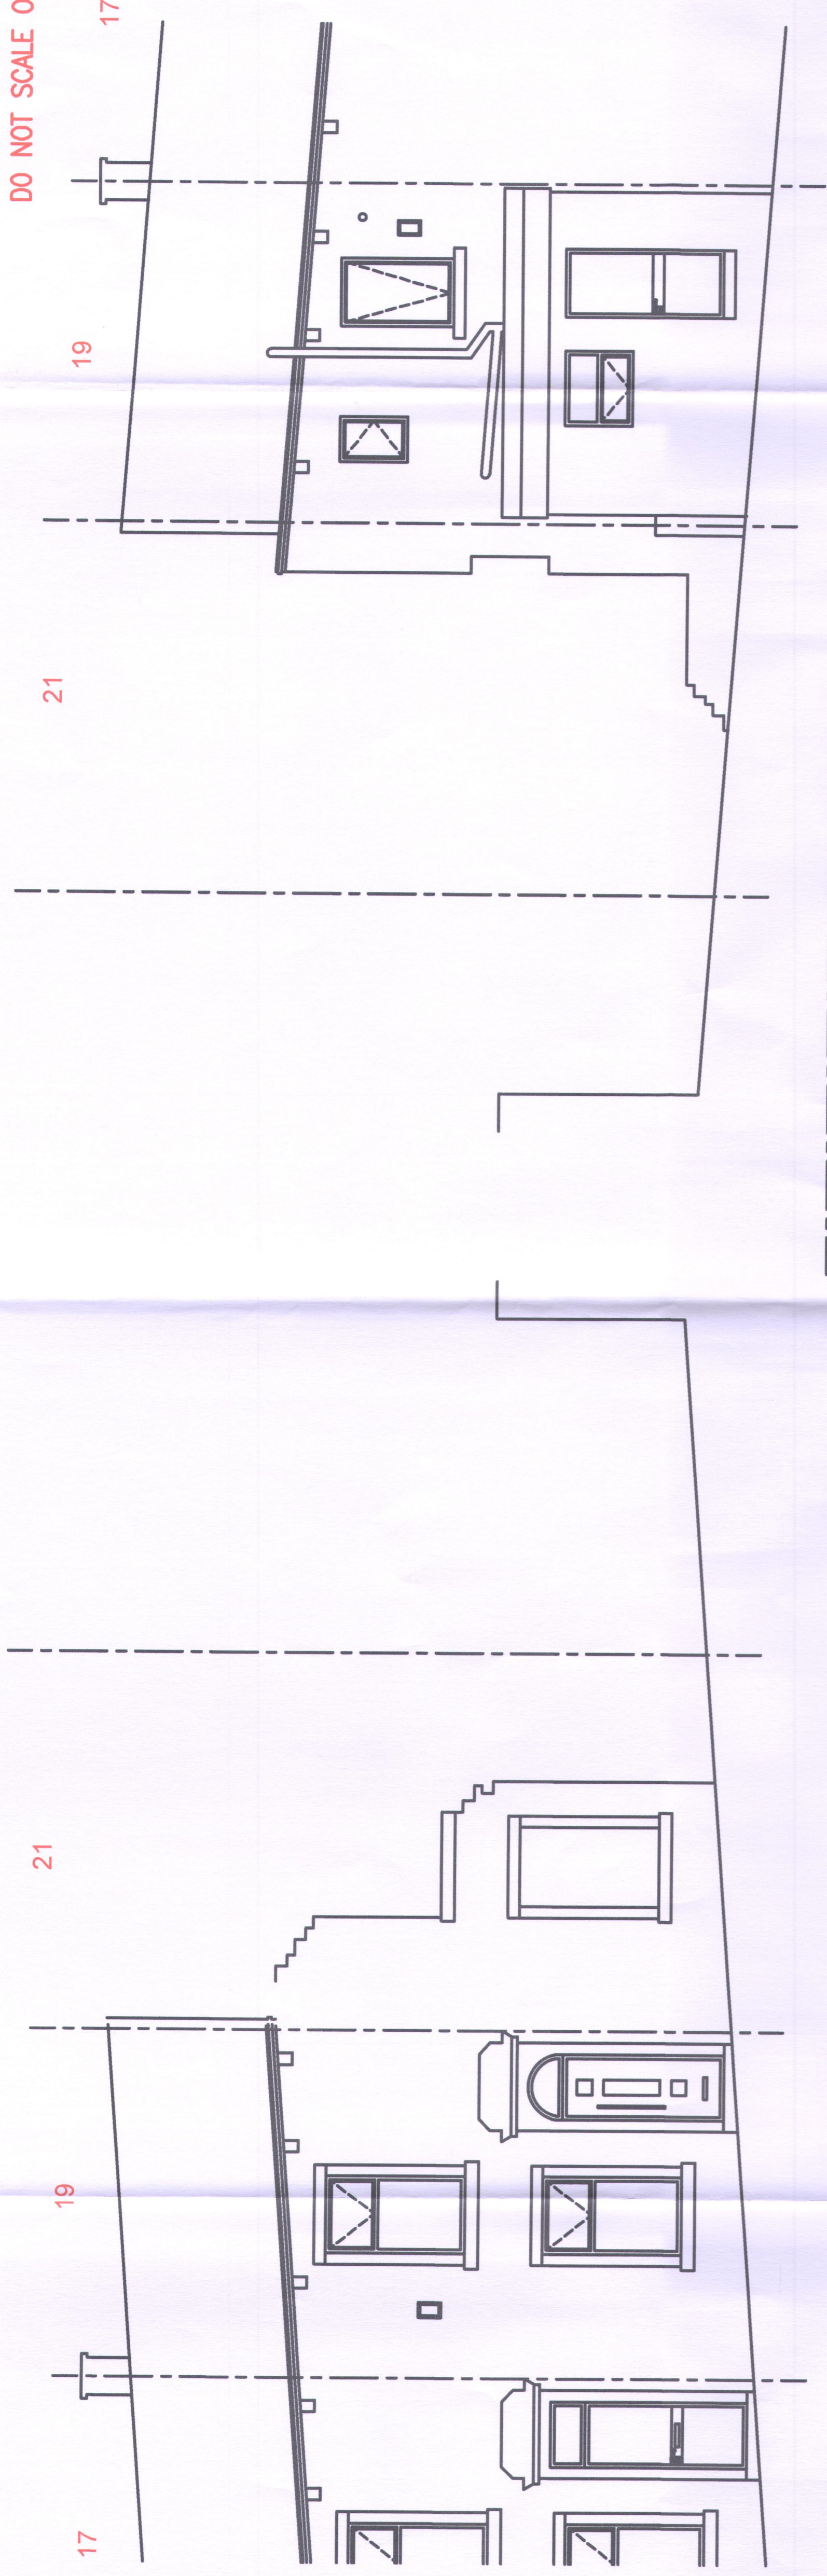


FRONT ELEVATION

REAR ELEVATION

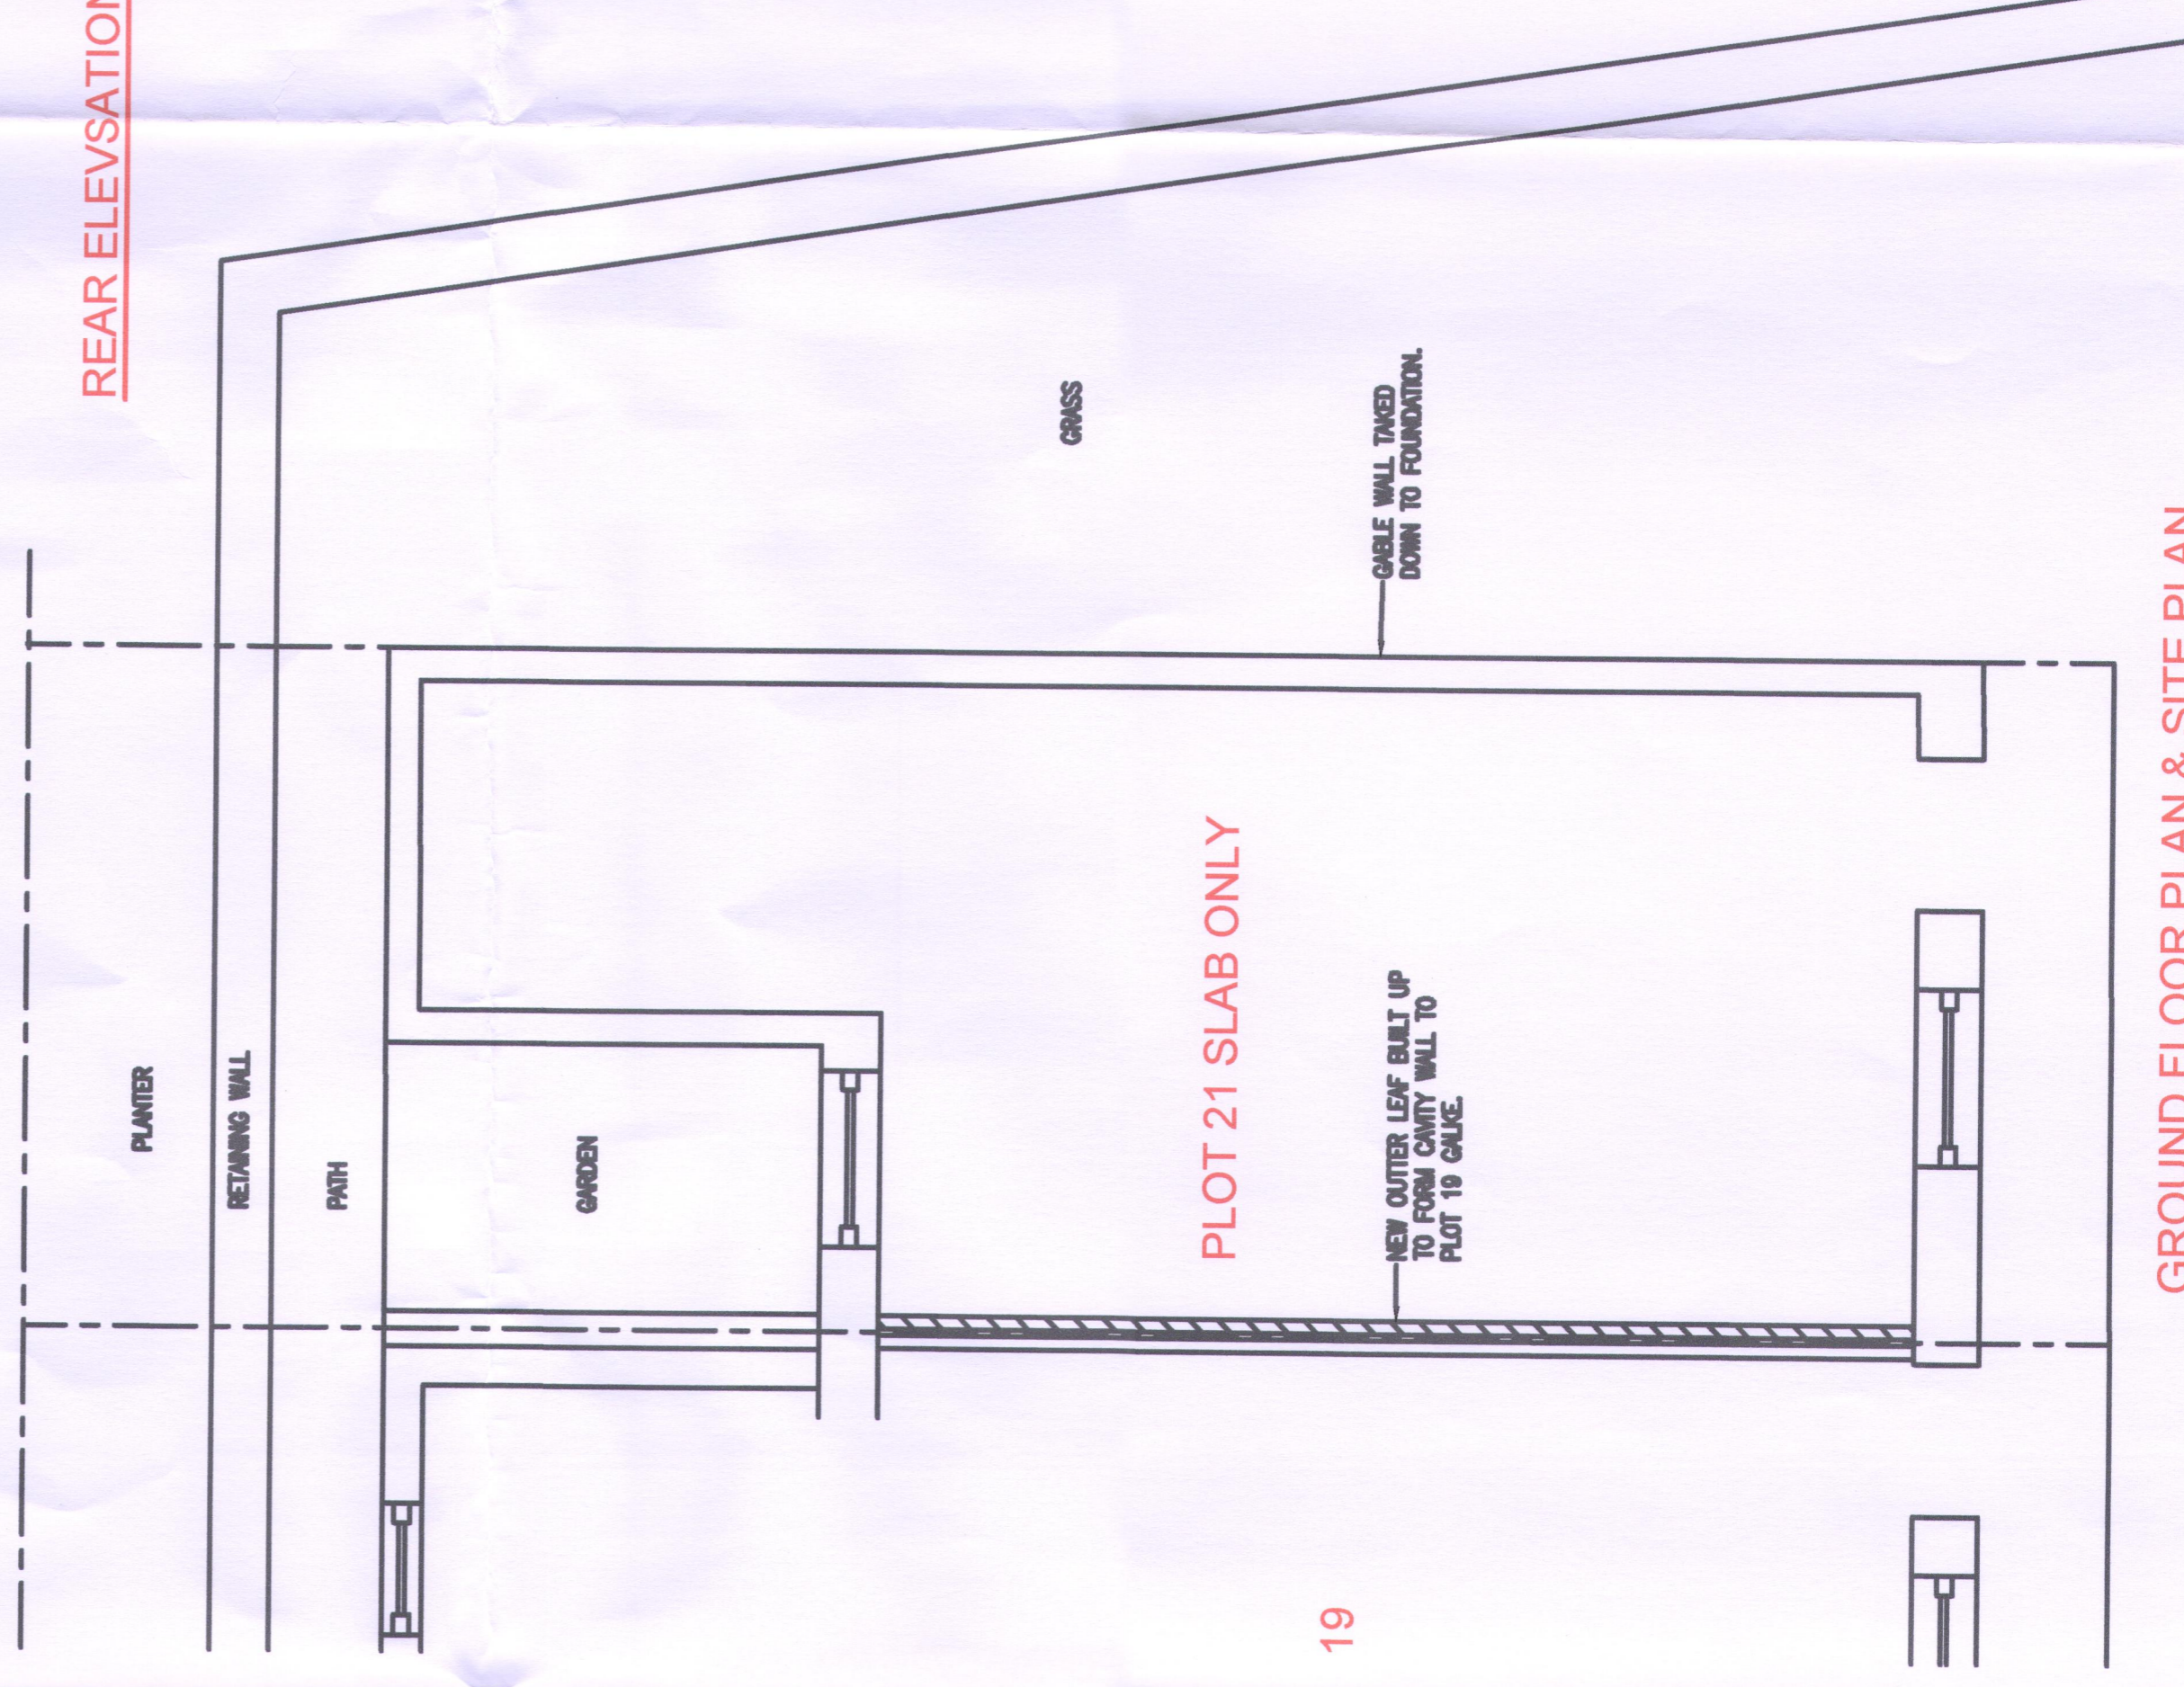

GROUND FLOOR PLAN & SITE PLAN.

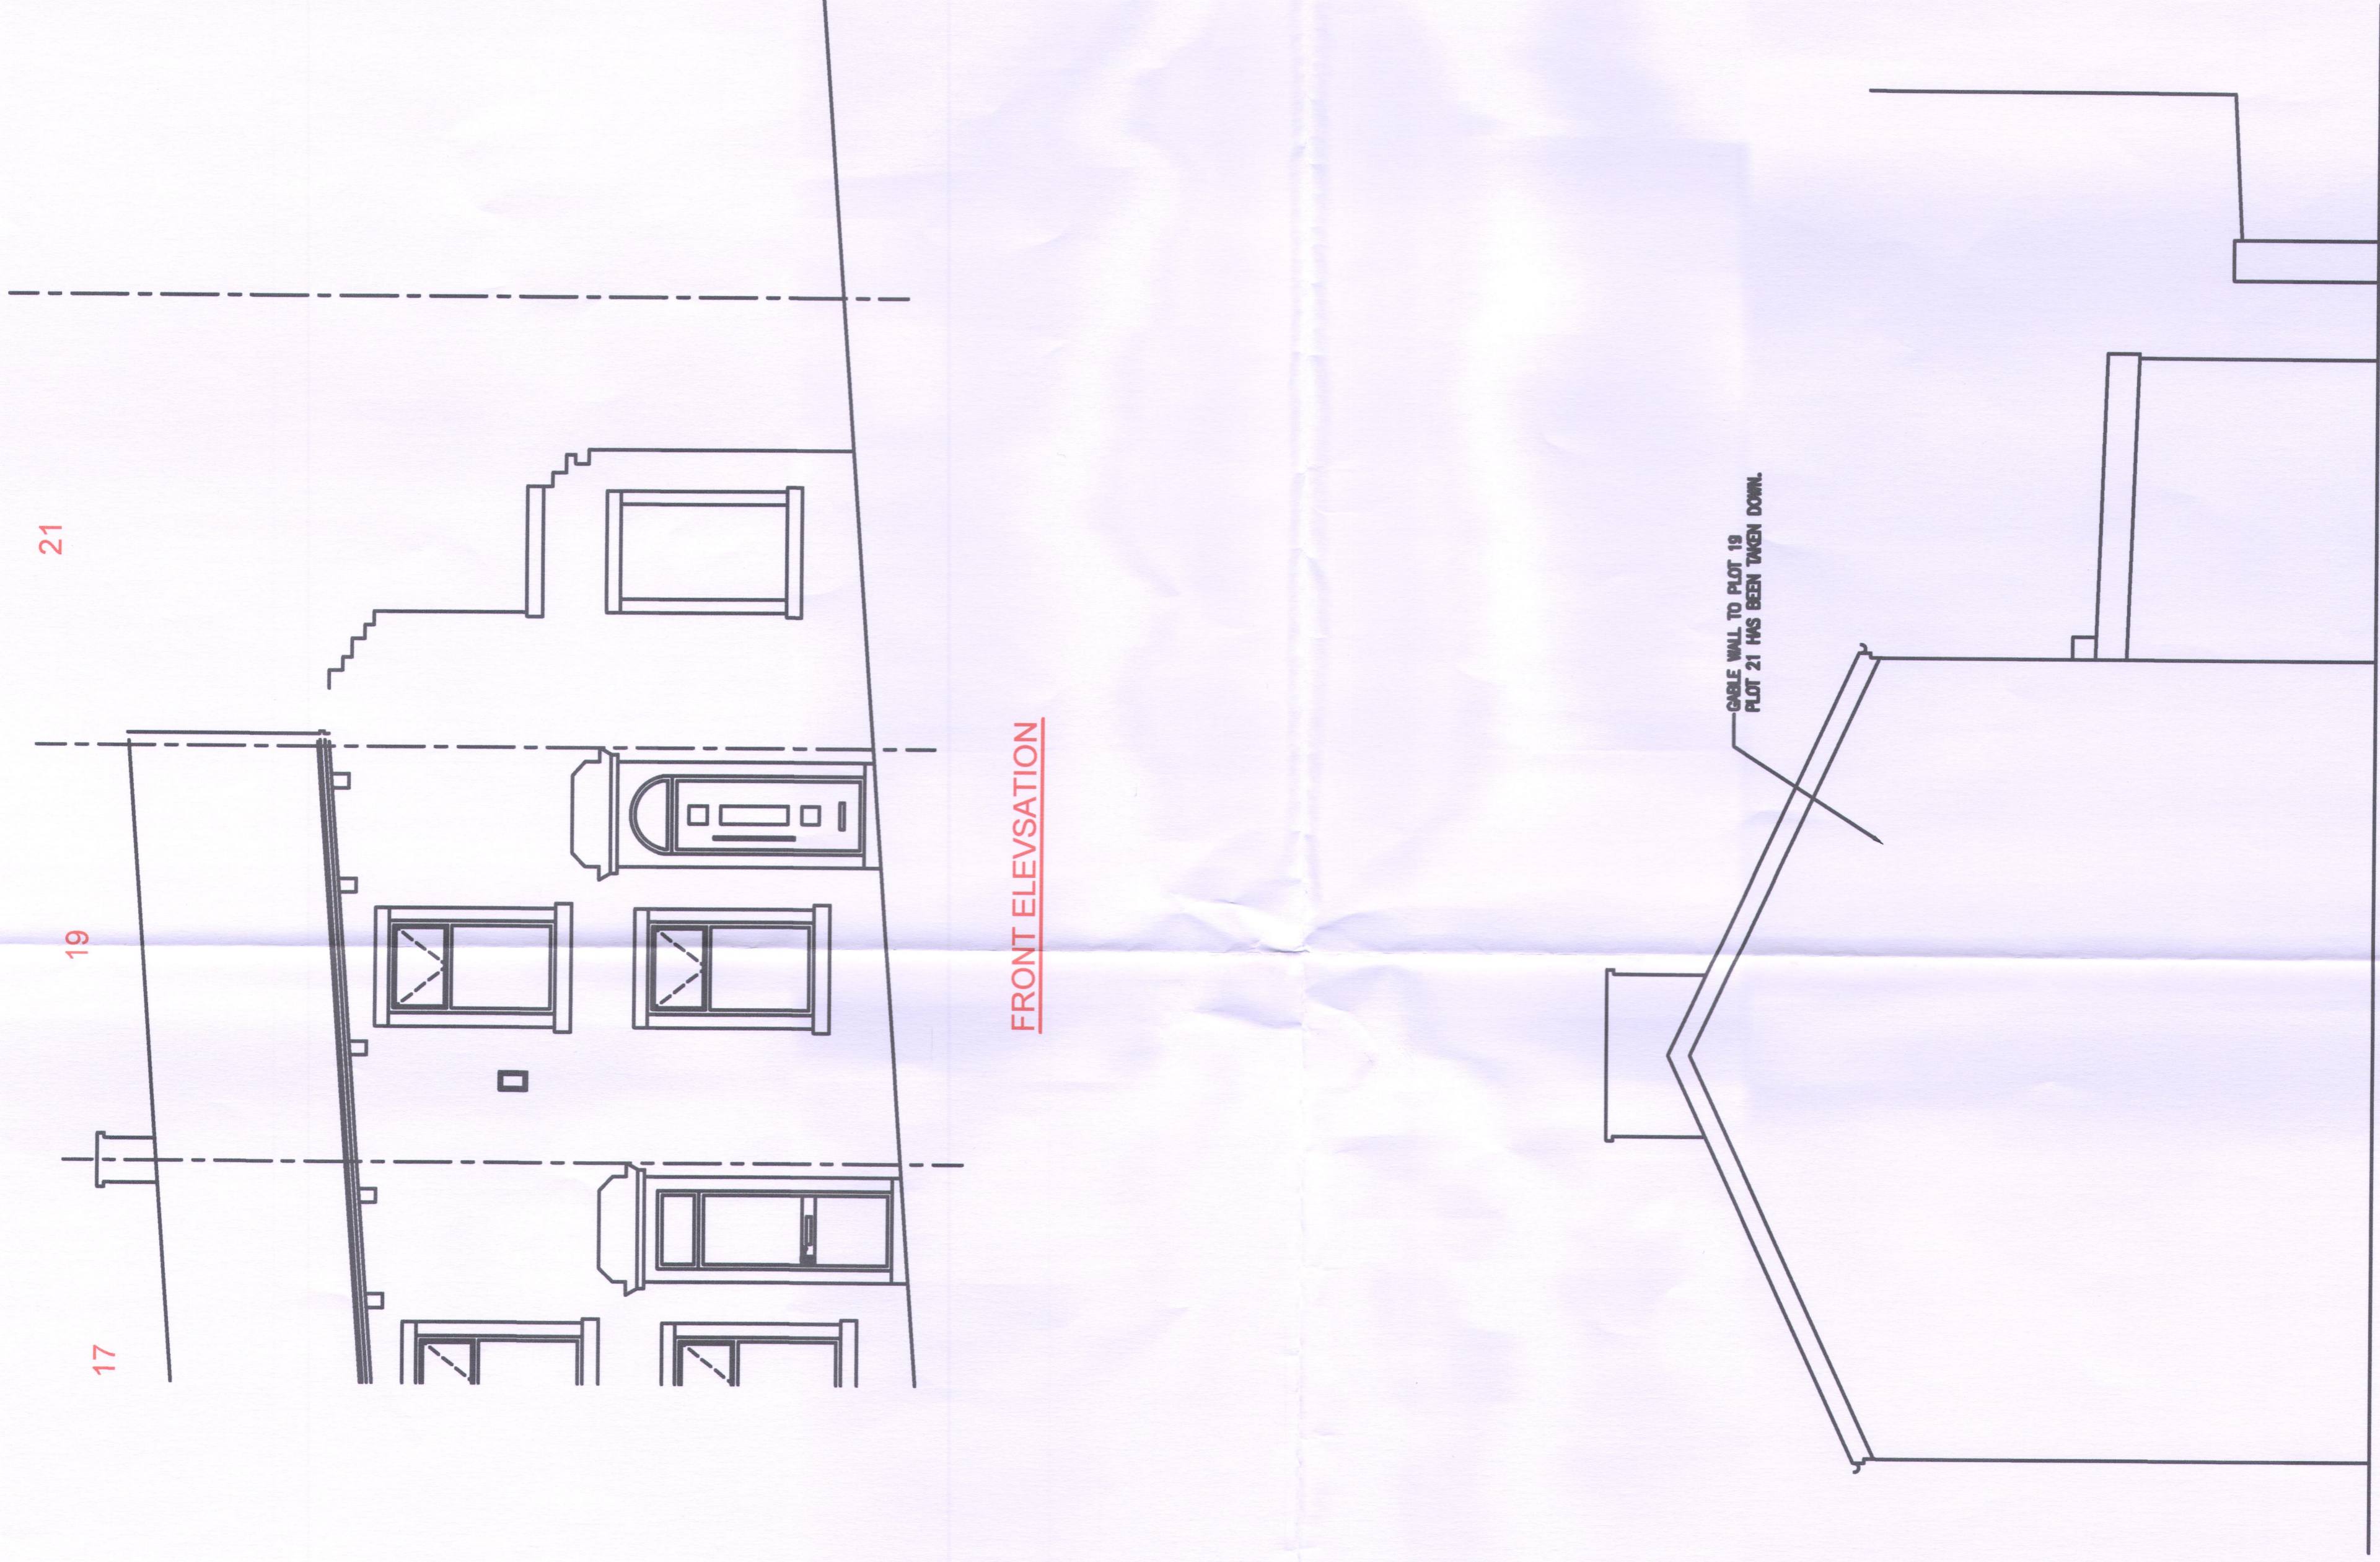

SIDE ELEVATION.

Revisions.

Client: Mr. R. McMinn.

Drawing Title: EXISTING PLANS & ELEVATIONS.

SCALE: 1:50
DRAWING: R.M.
DATE: NOV/17
CHECKED: N.T.

CONTRACT No: RM01

1

PROPOSED REBUILD AT 21 STORE STREET, LOWER DARWEN BB3 0QJ.