




DO NOT SCALE OFF THIS DRAWING

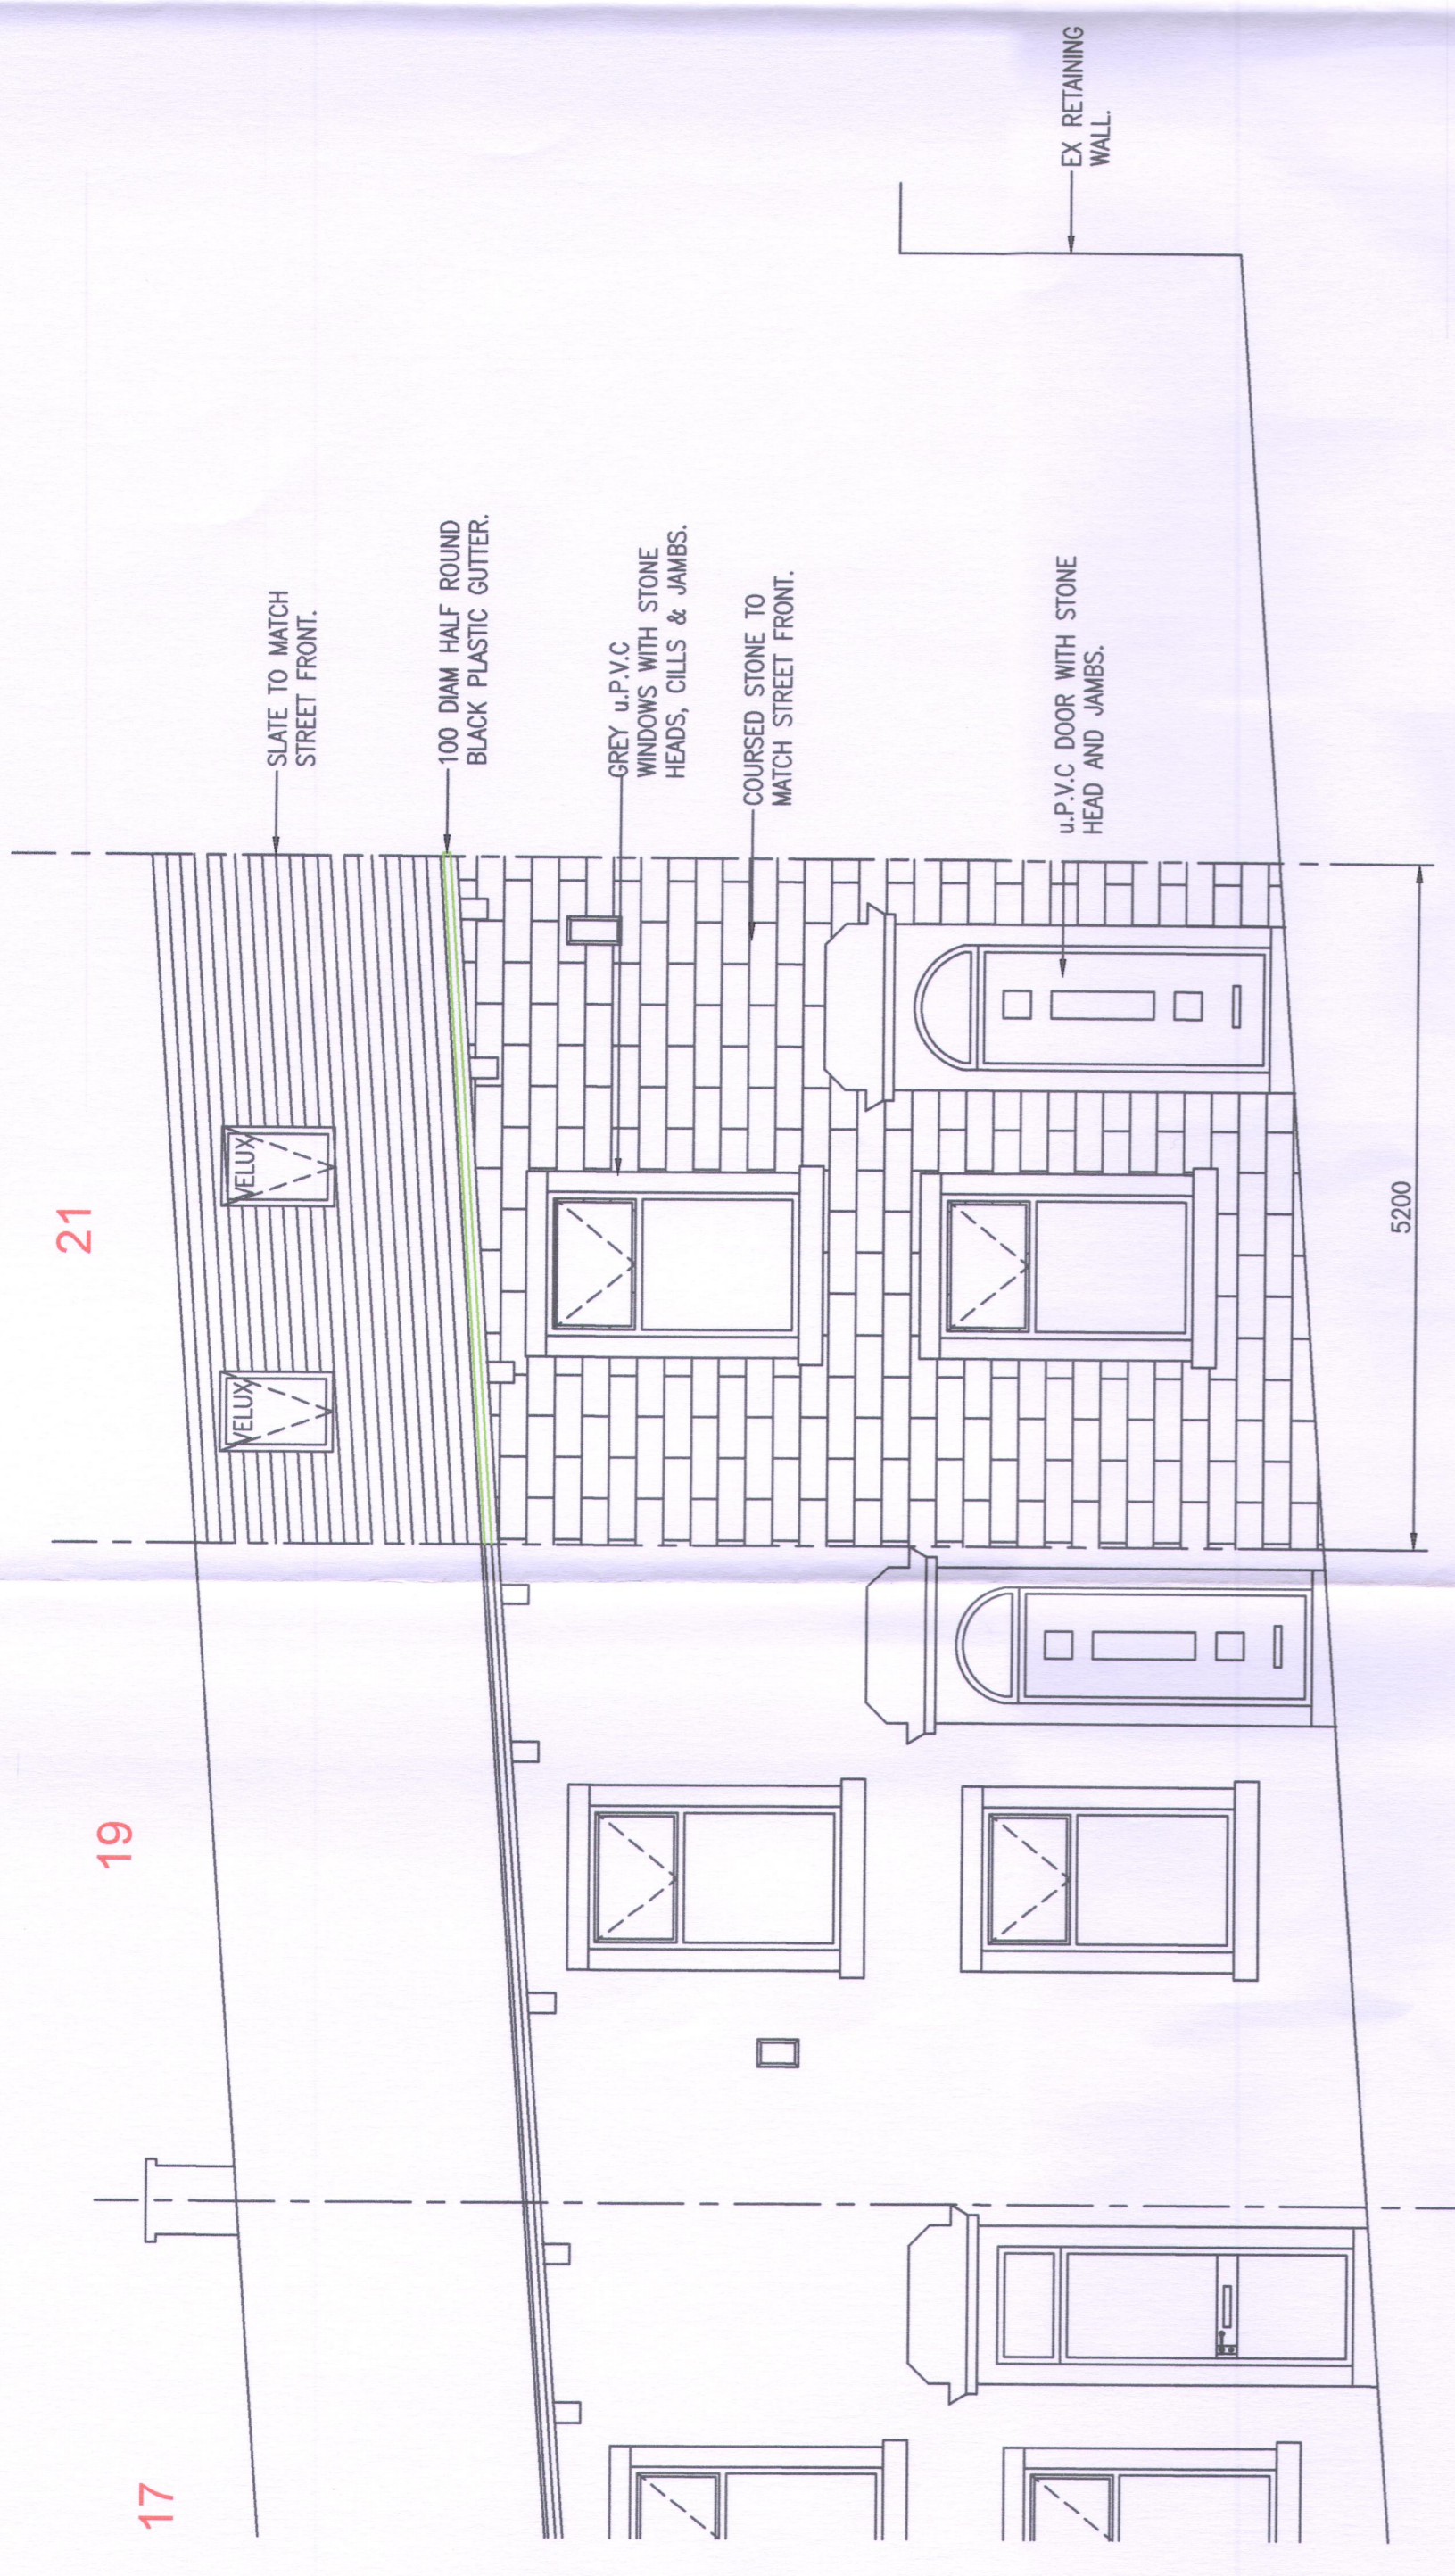


FRONT ELEVATION

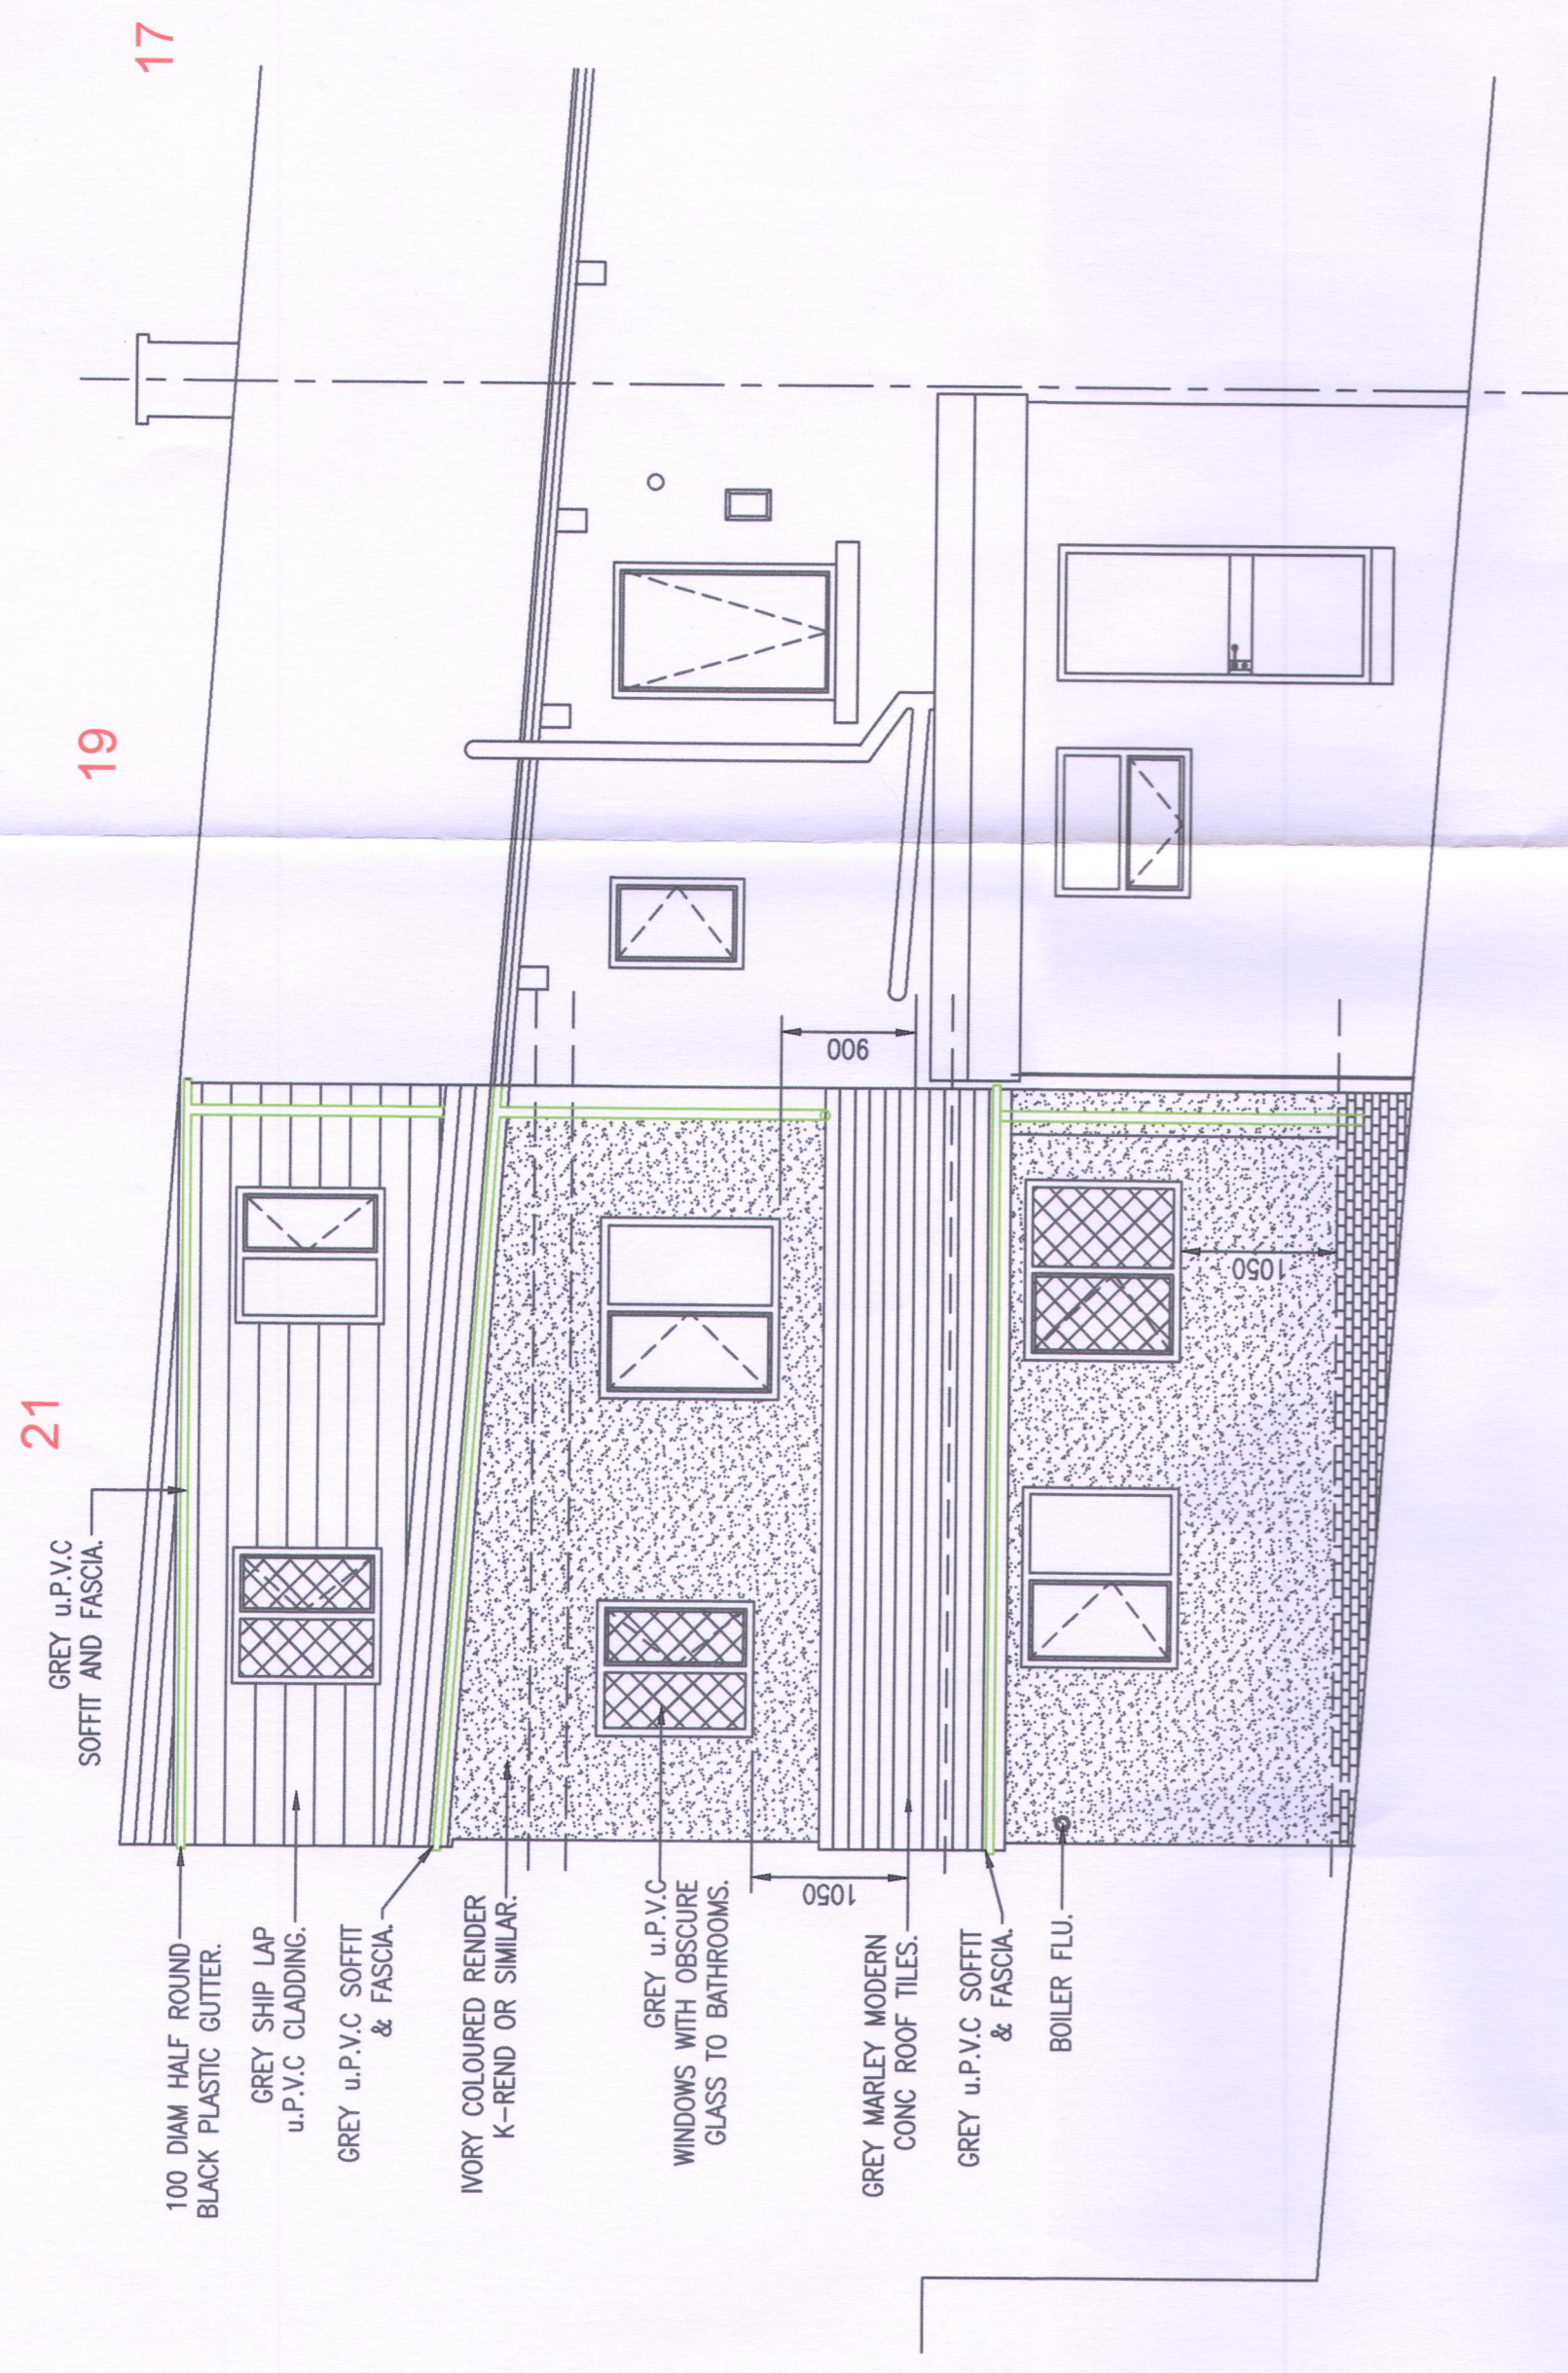

REAR ELEVATION

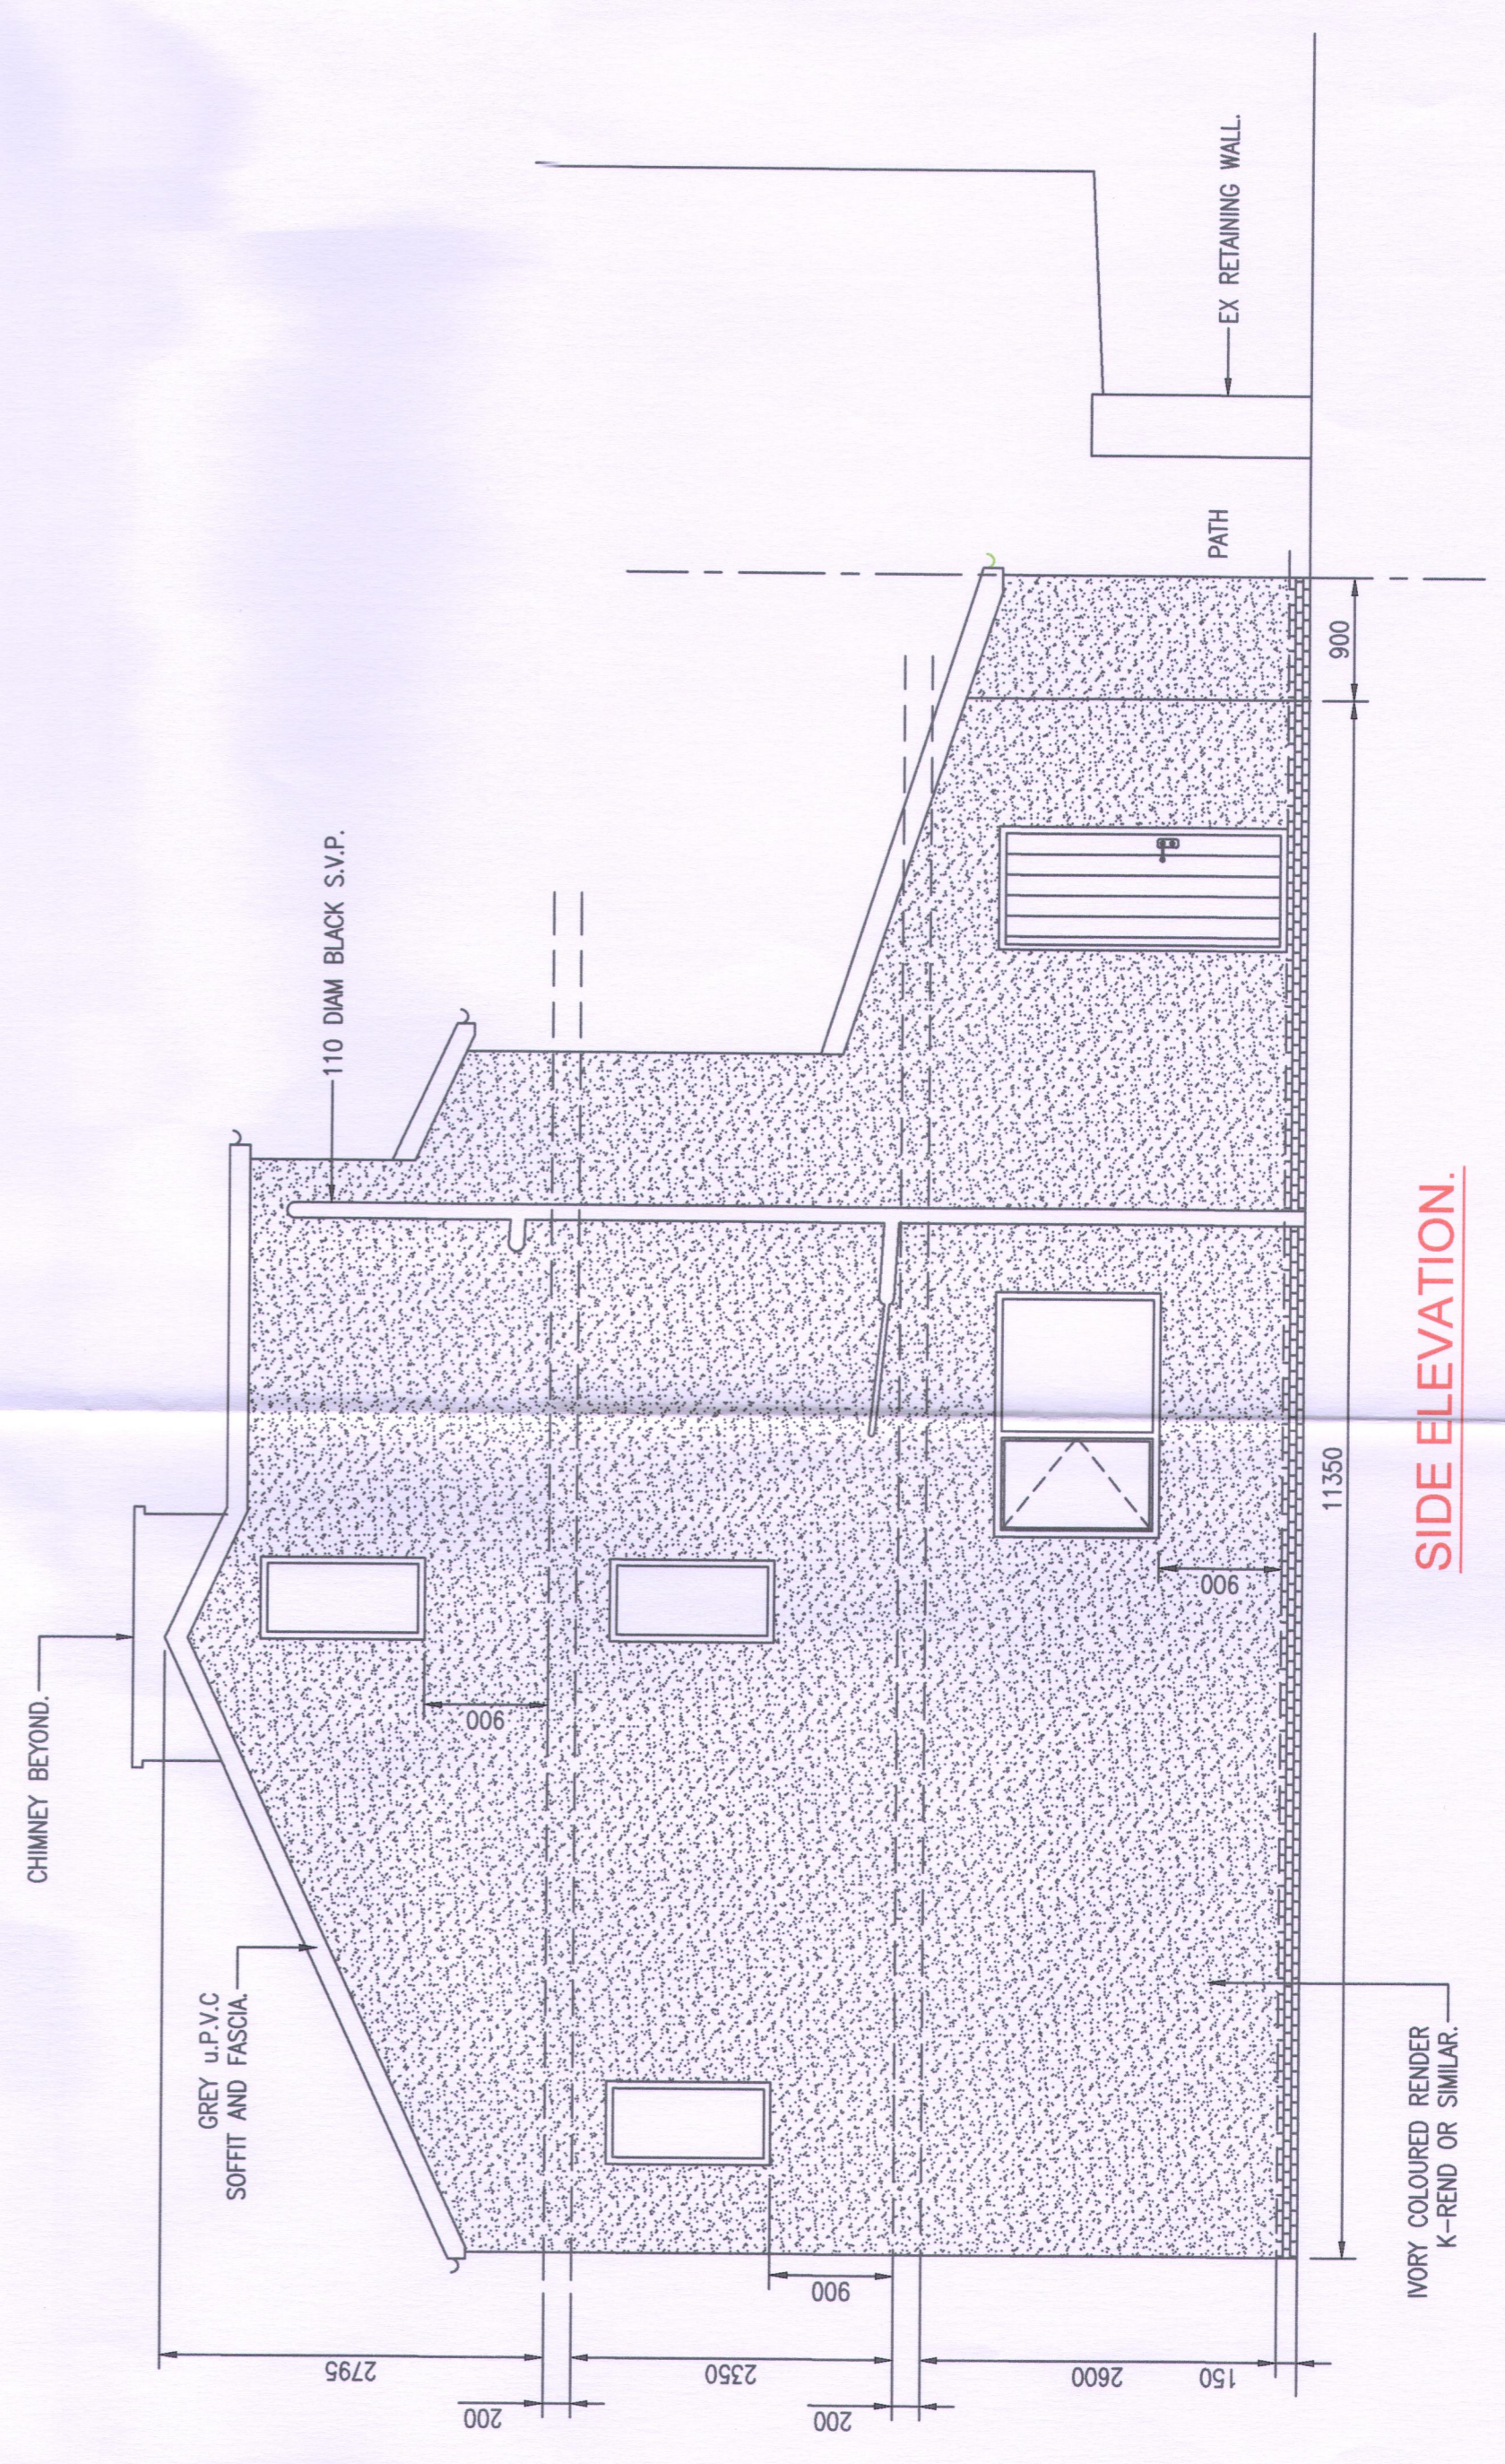

SIDE ELEVATION

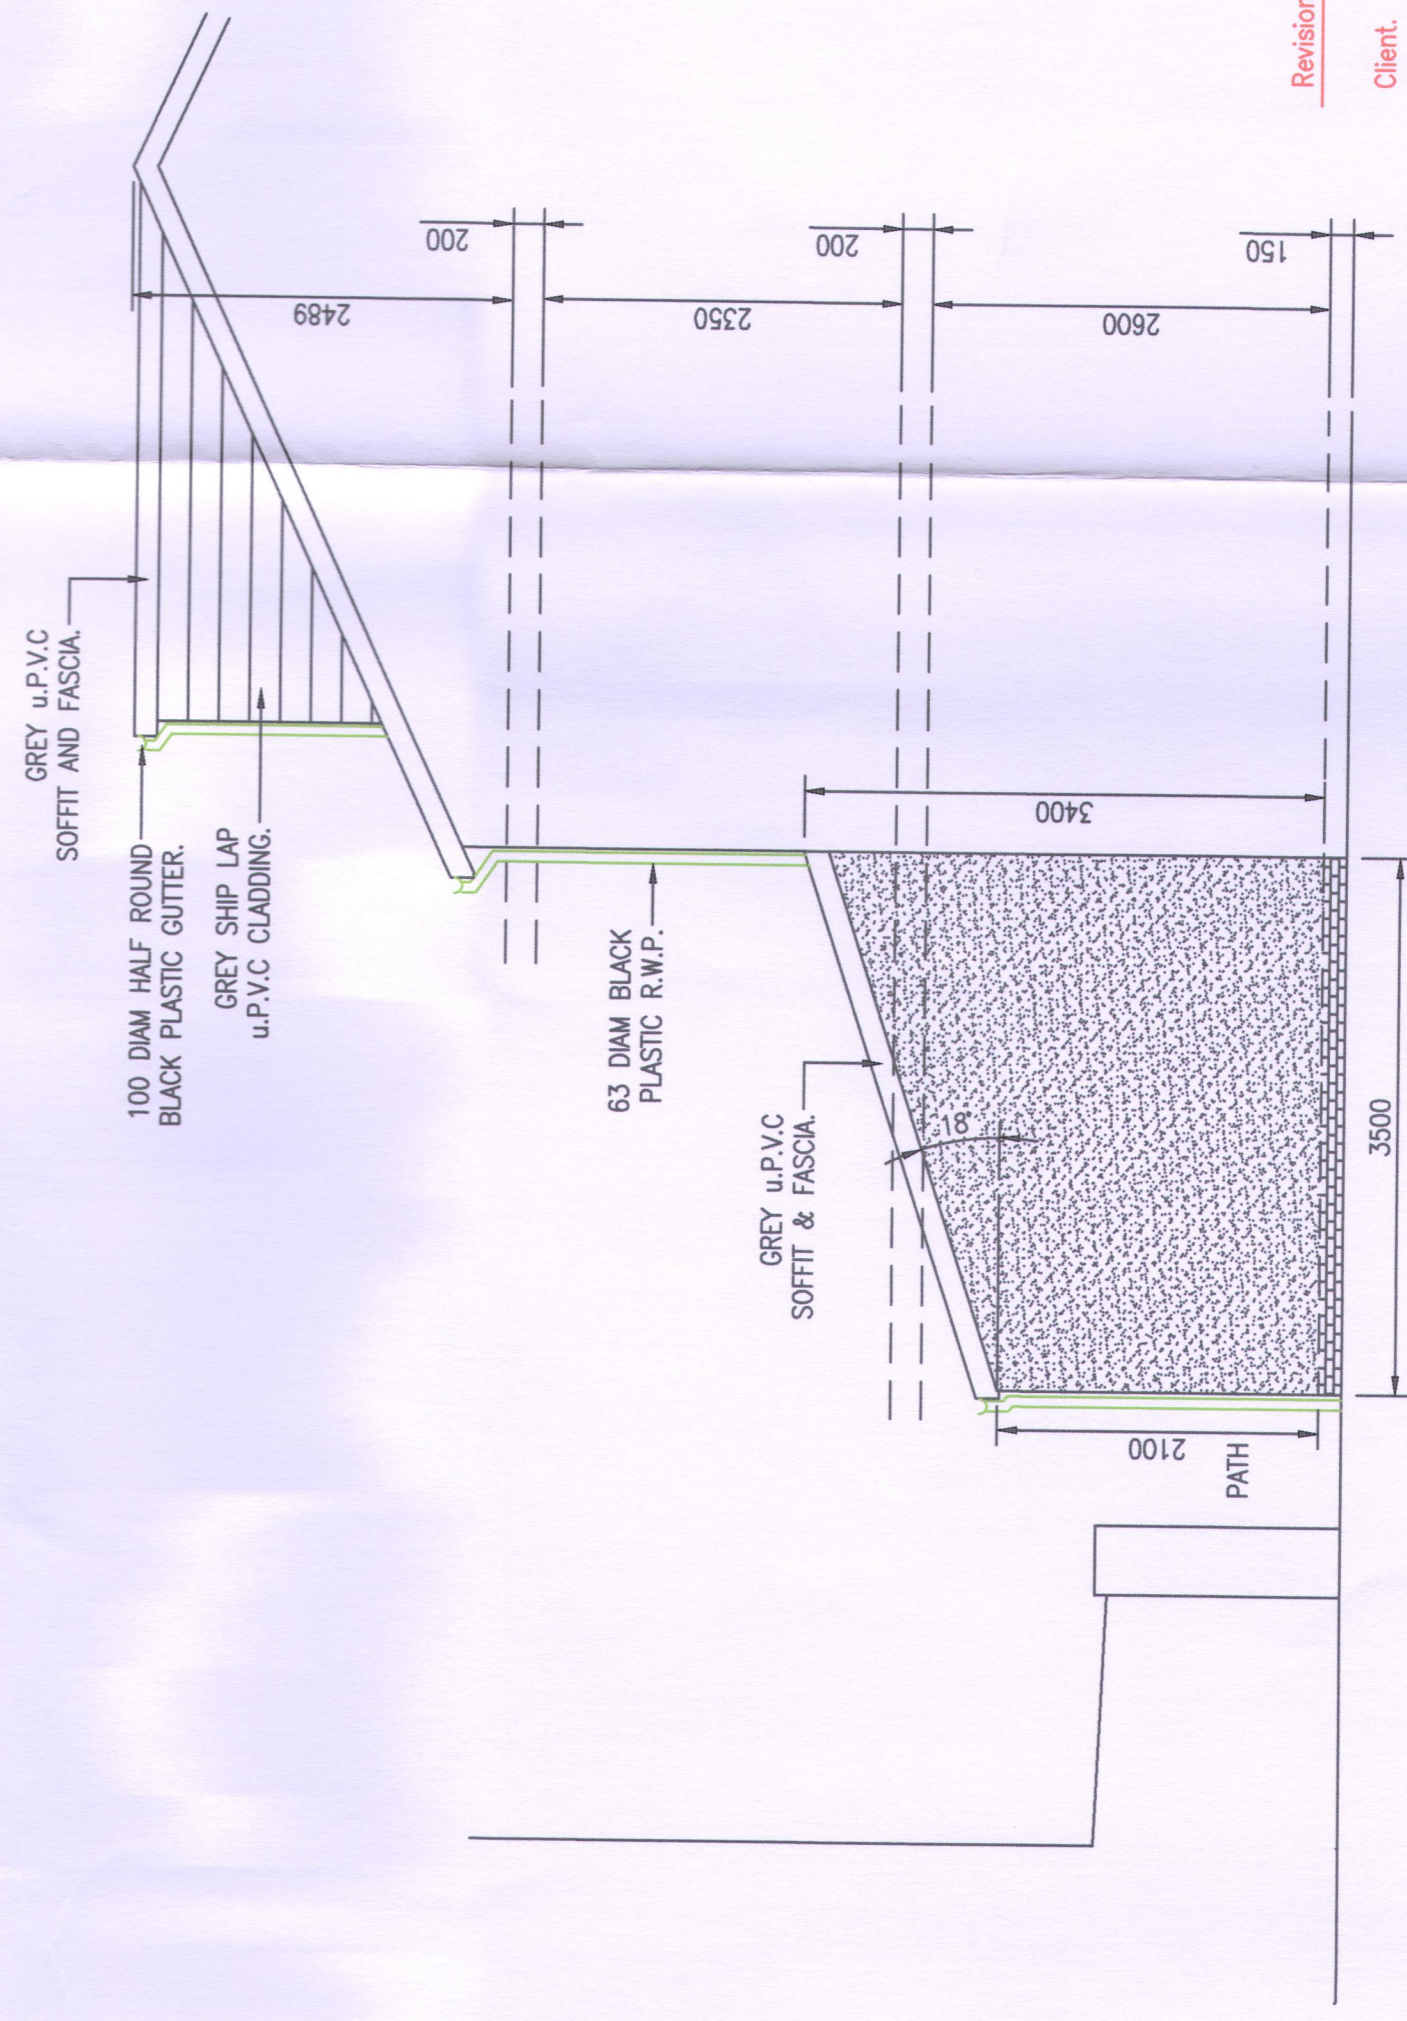

SIDE ELEVATION

Revisions:

Client: Mr. R. McMINN.

Drawing Title: PROPOSED ELEVATIONS.

SCALE: 1:50

DATE: NOV 17

DRAWN: R.M

CHECKED: N.T.

CONTRACT No:

RM01

DRAWING No:

3

PROPOSED REBUILD AT 21 STORE STREET, LOWER DARWEN BB3 0QJ.