




DO NOT SCALE OFF THIS DRAWING

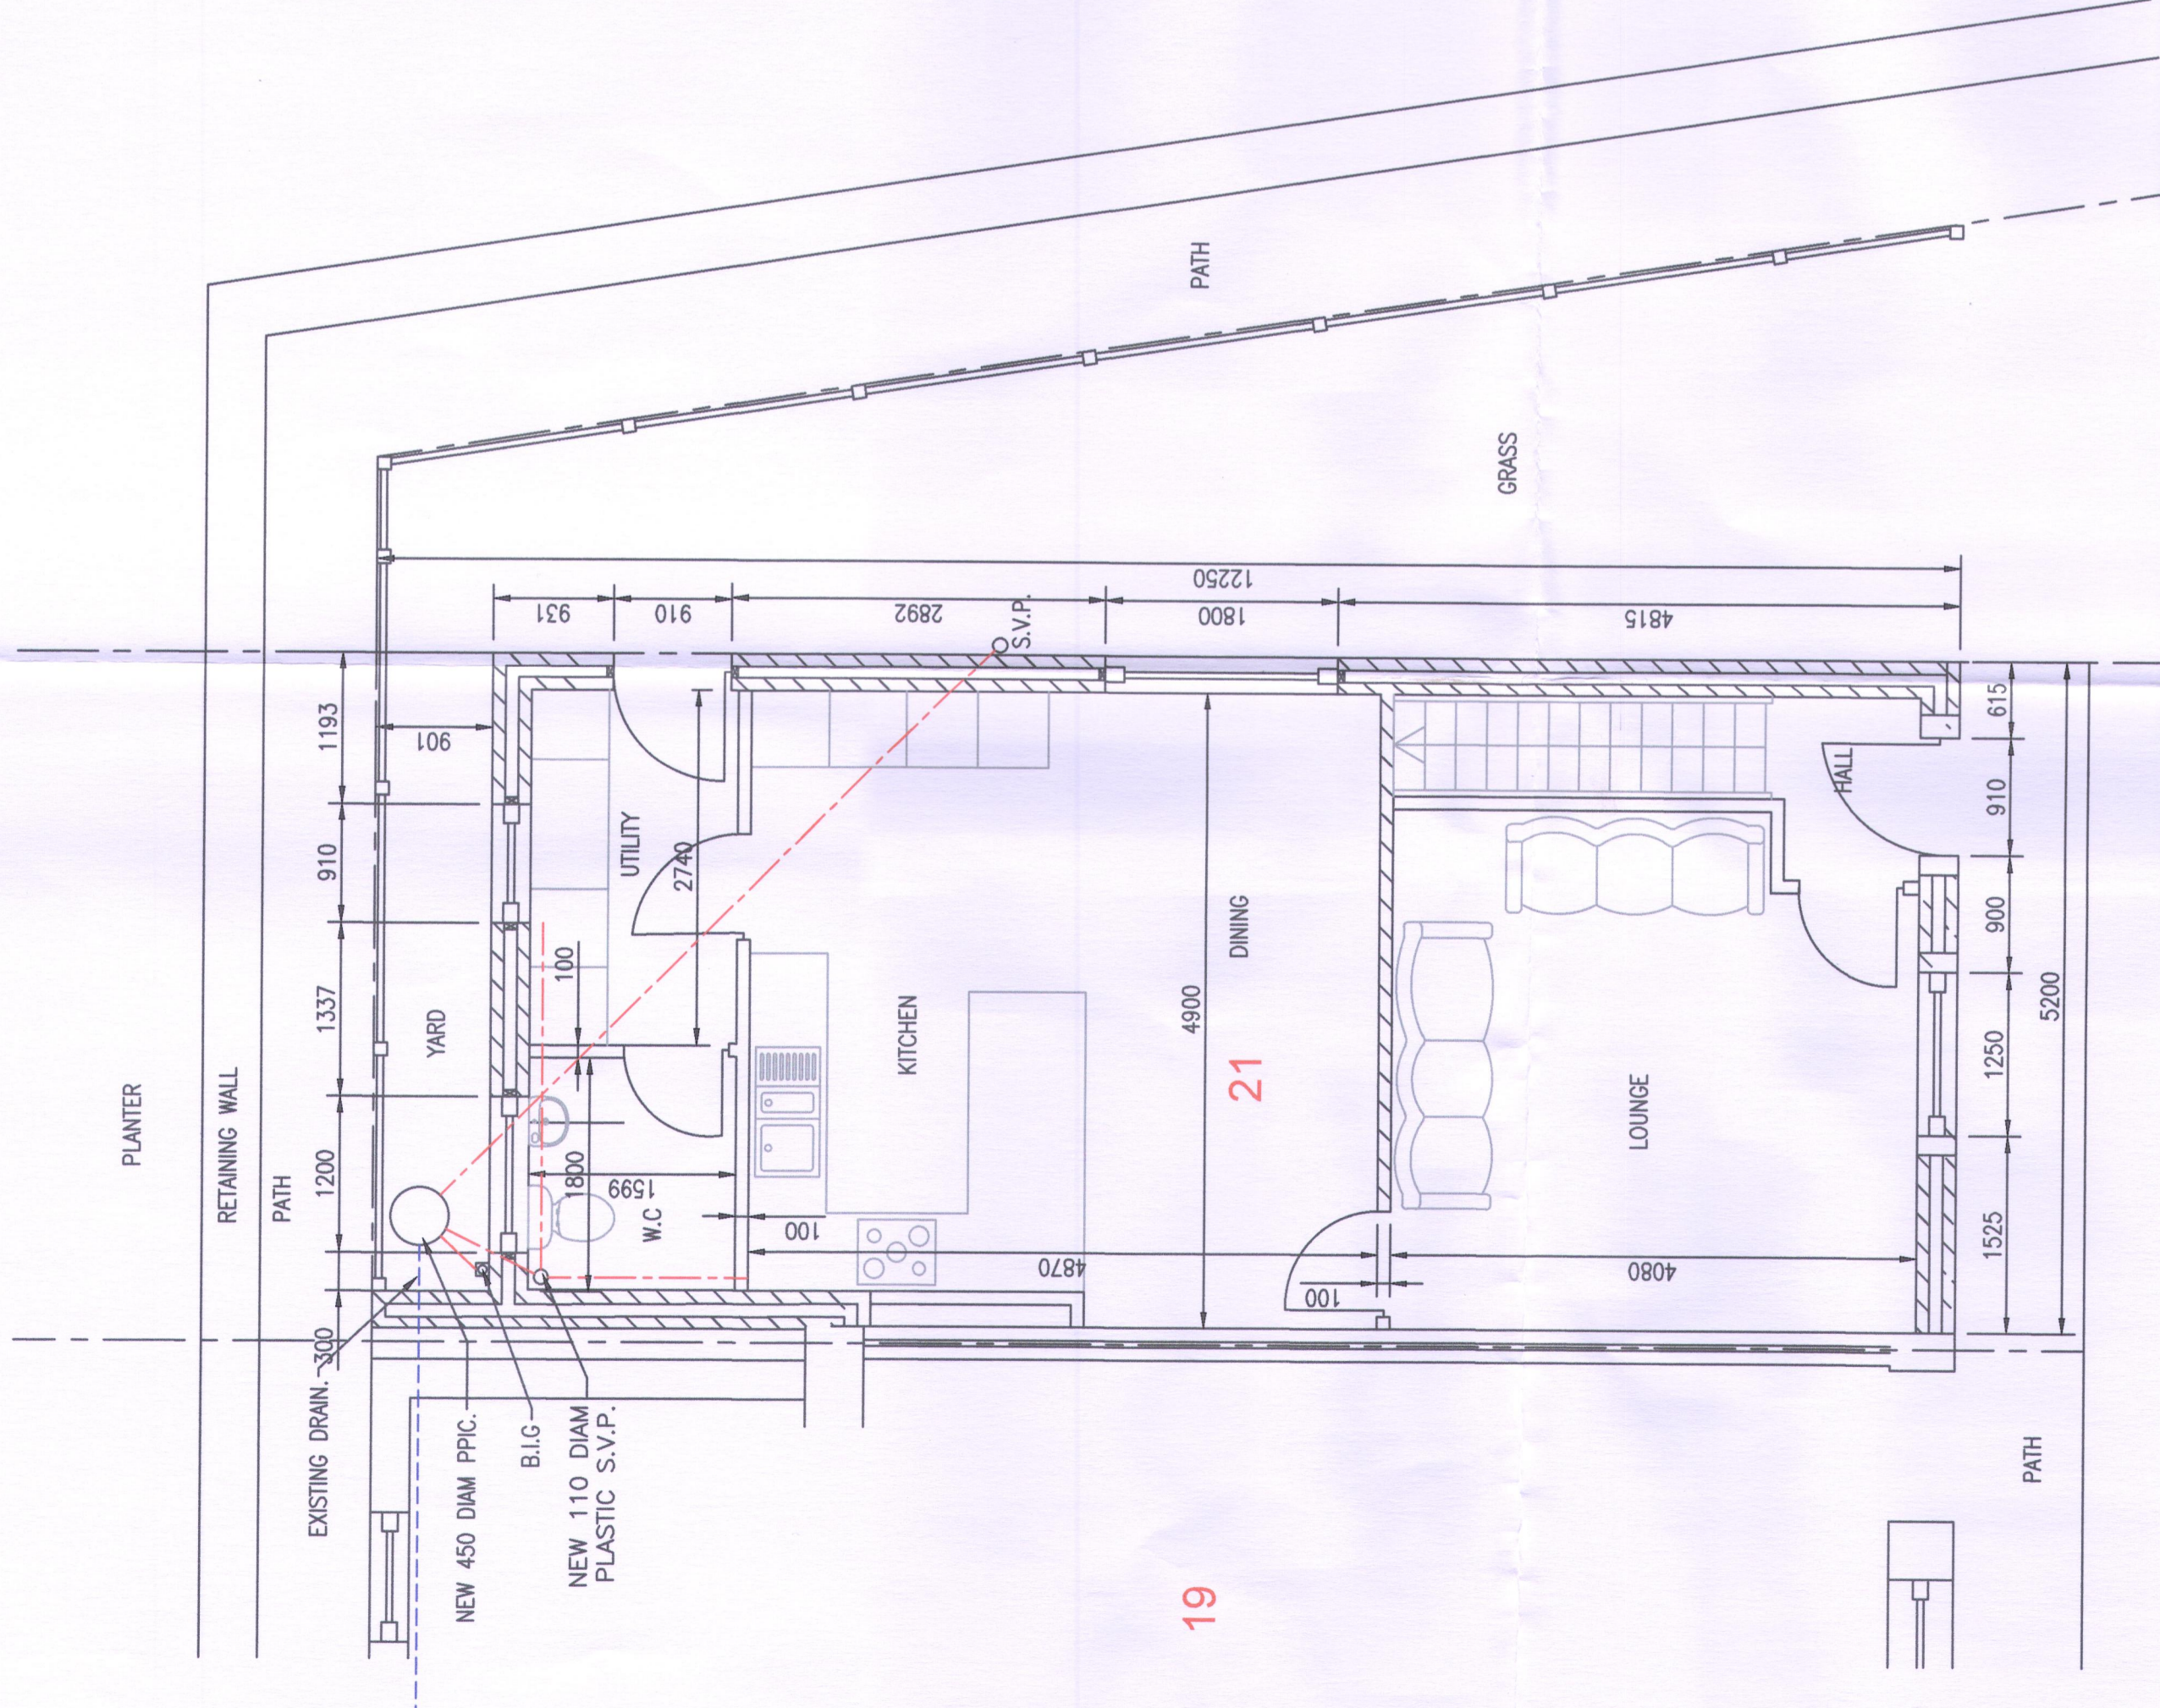


GROUND FLOOR PLAN & SITE PLAN

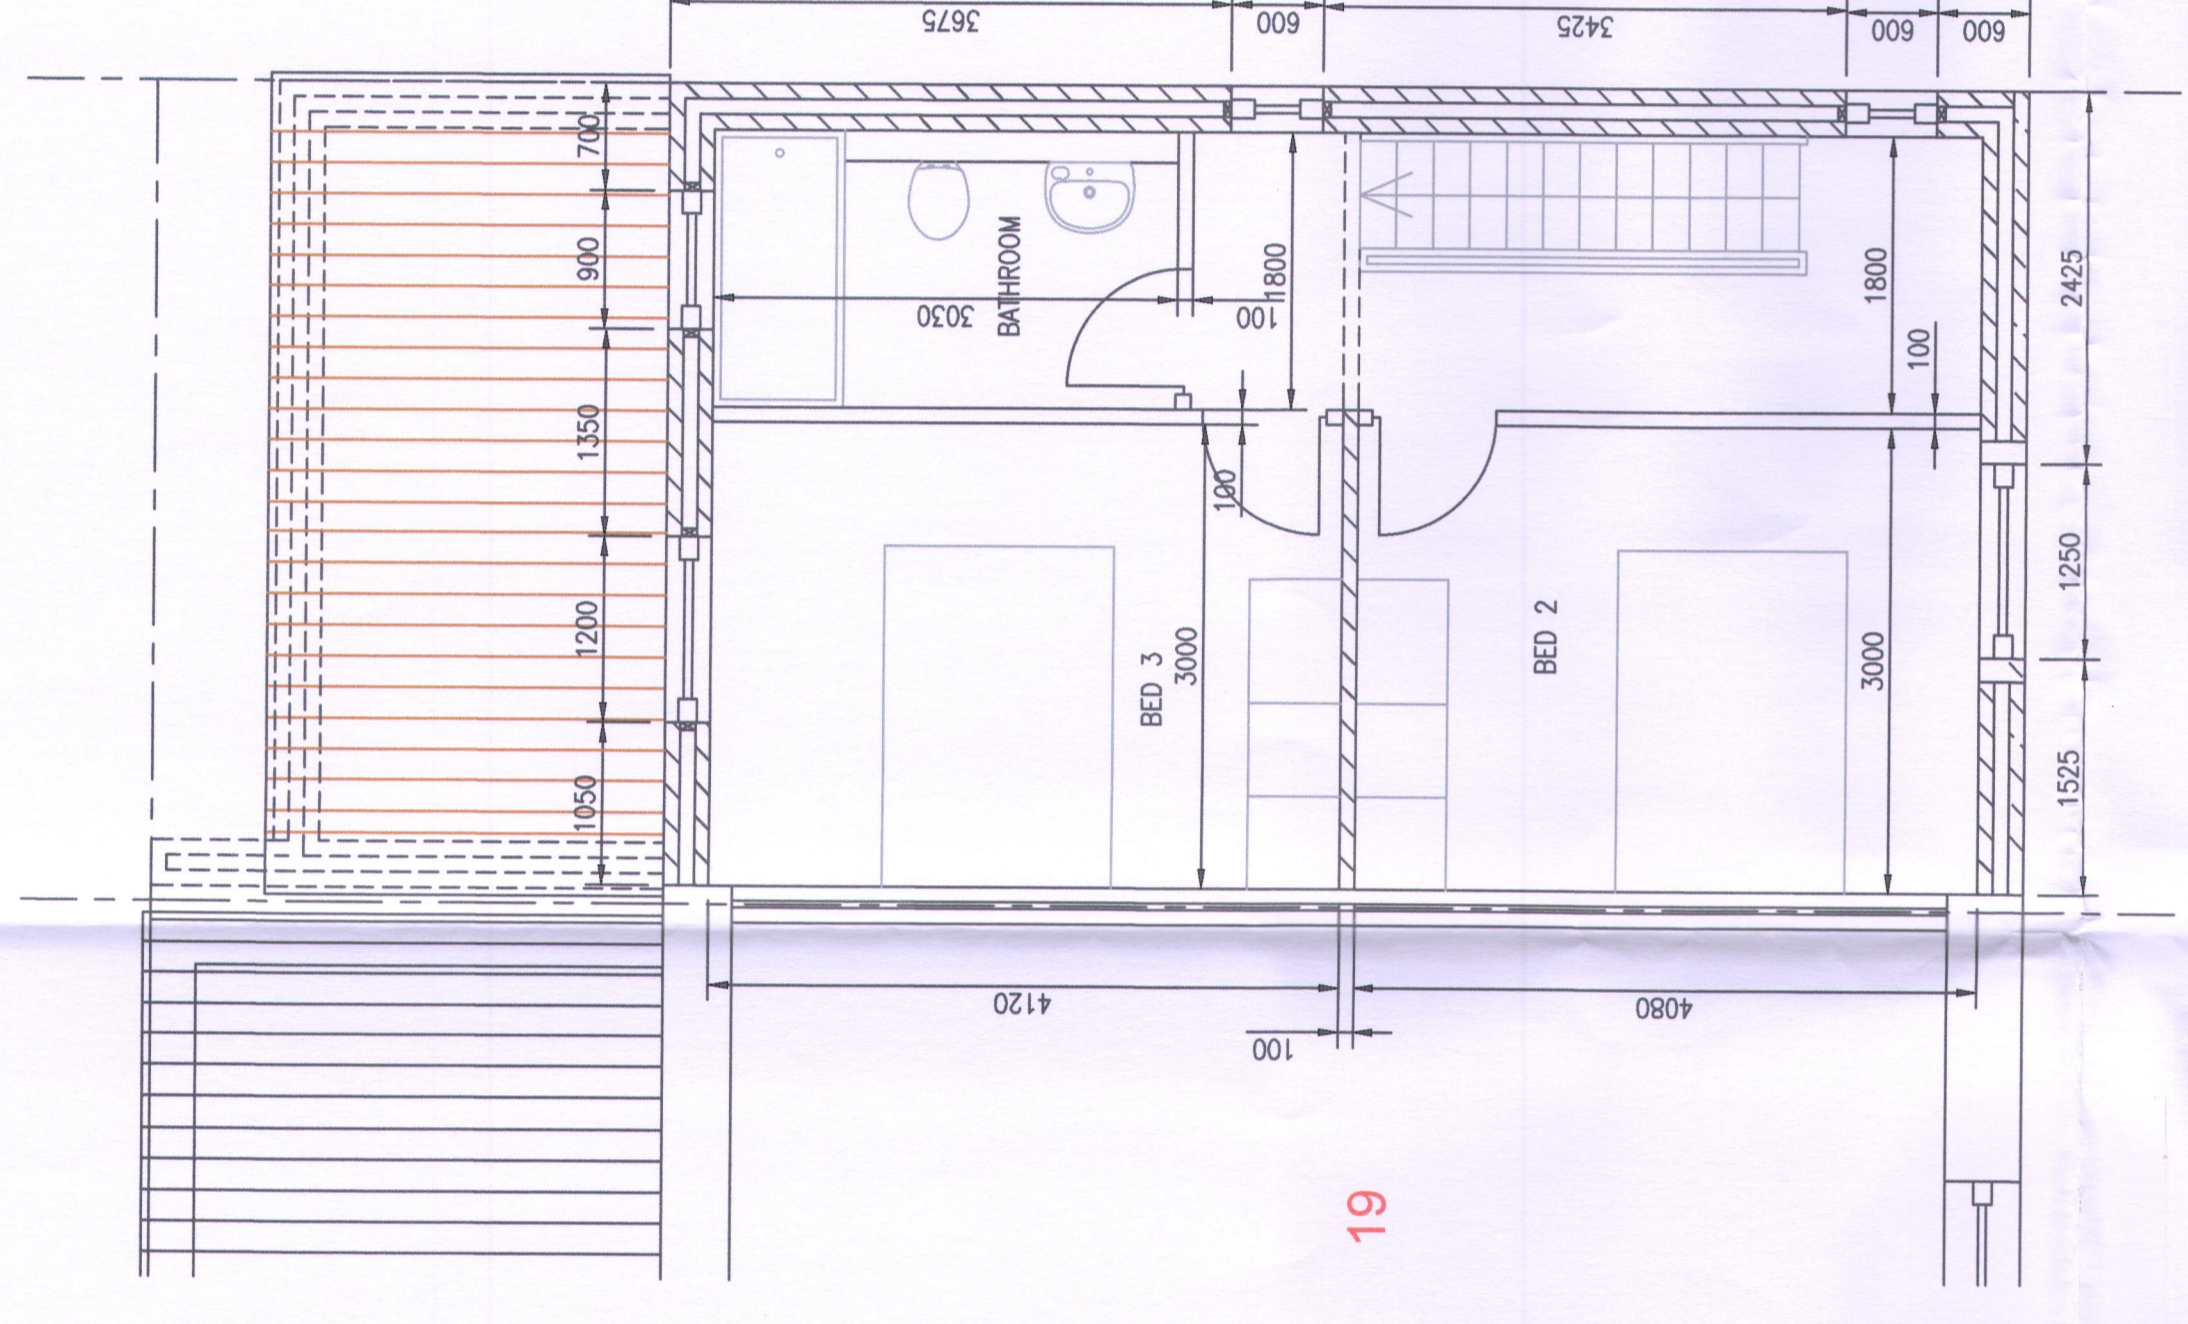

FIRST FLOOR PLAN

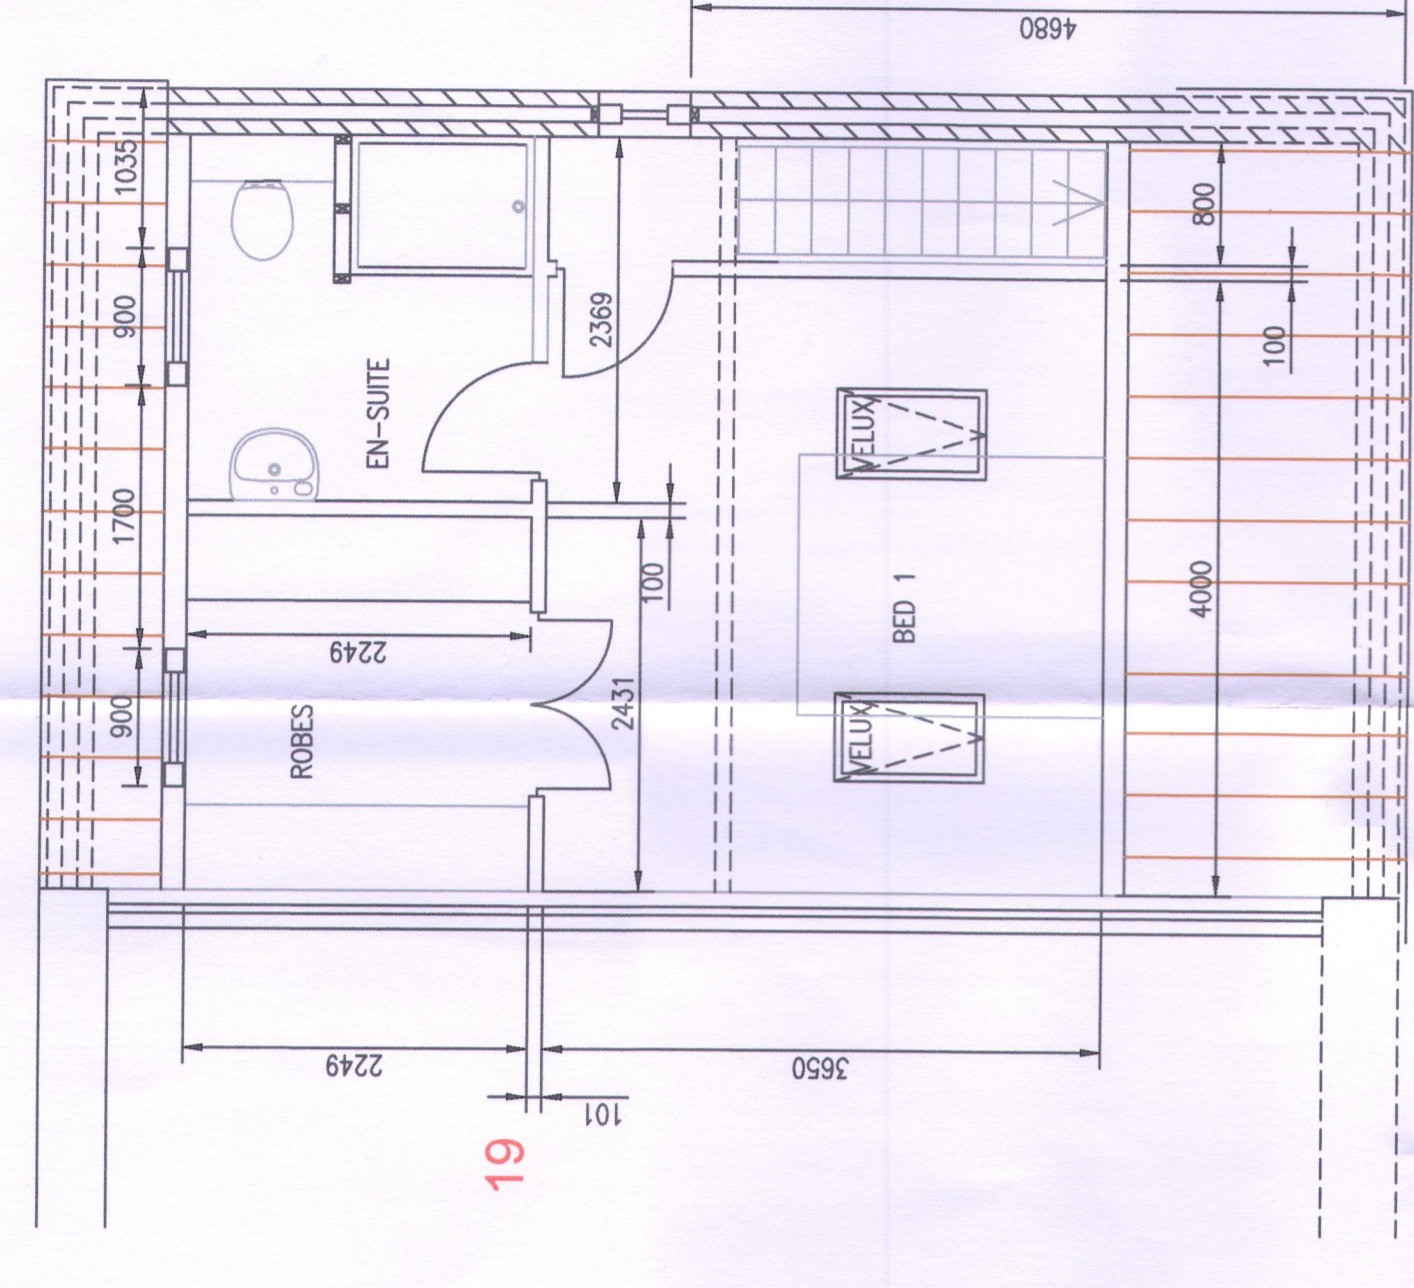

SECOND FLOOR PLAN

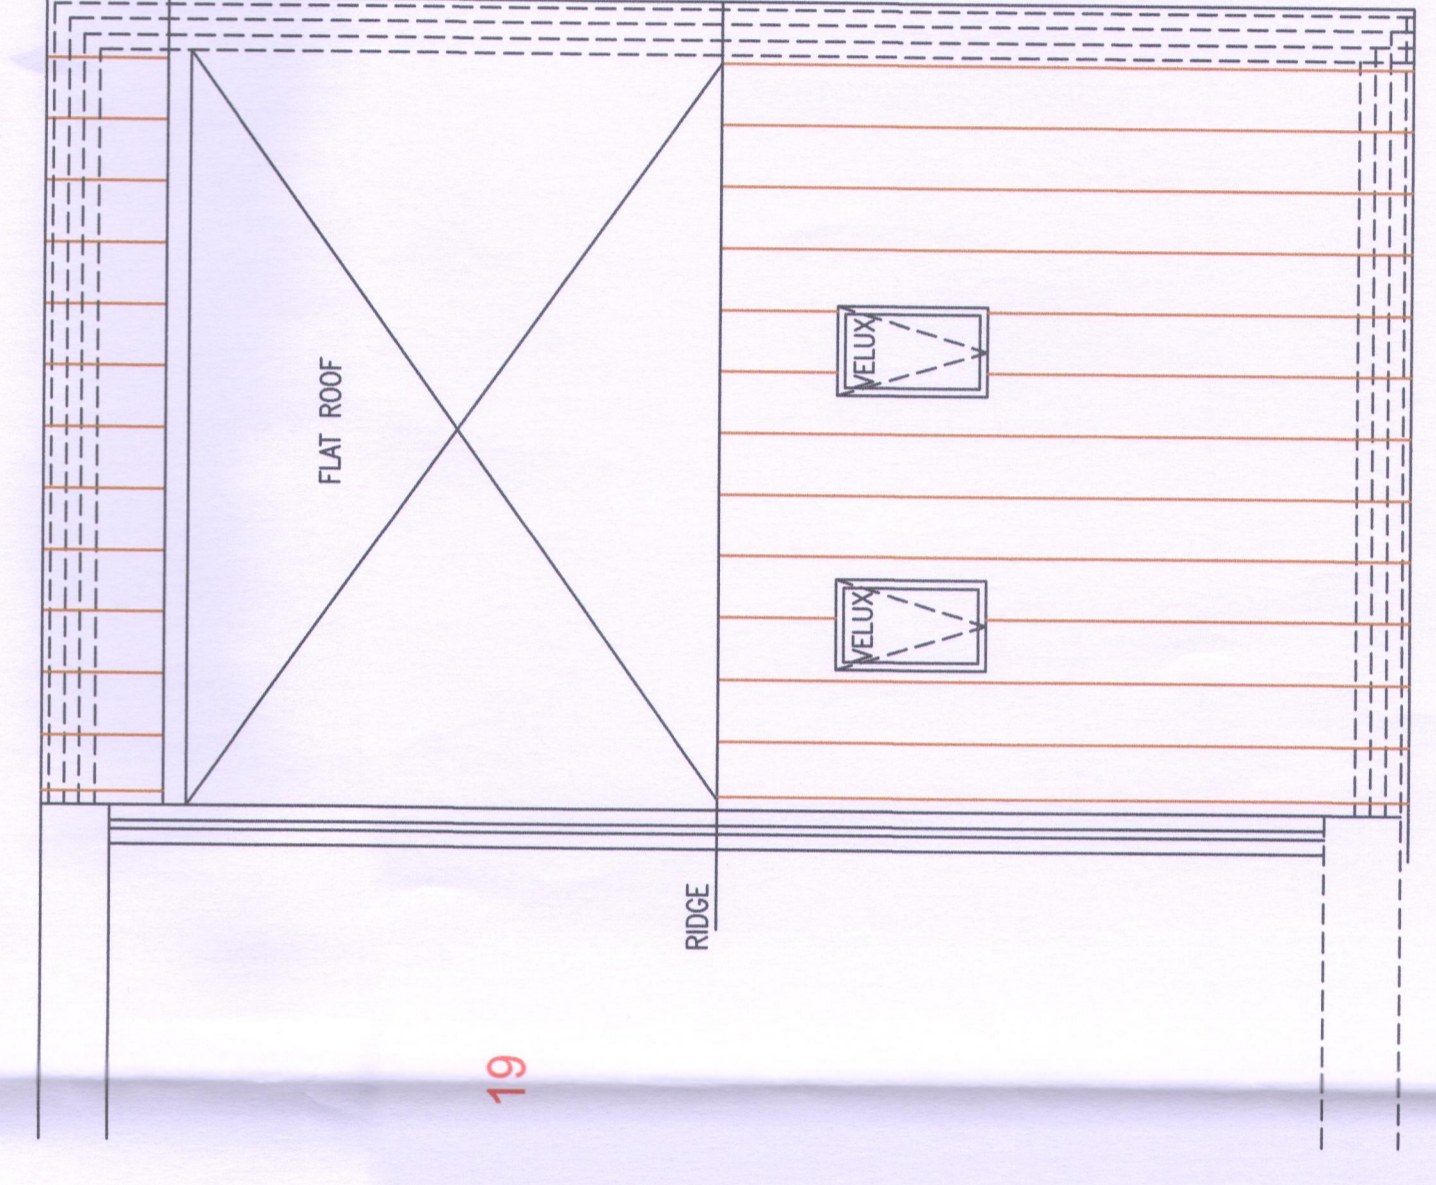

ROOF PLAN

Revisions:
 Client: **Mr. R. McMinn.**
 Drawing Title: **PROPOSED PLANS.**

SCALE: 1:50
 DRAWN: R.M.
 DATE: NOV 17
 CHECKED: N.T.

CONTRACT No: **RM01**
 DRAWING No: **2**

PROPOSED REBUILD AT 21 STORE STREET, LOWER DARWEN BB3 0QJ.